





CLIENT
DUNPAR DEVELOPMENTS INC.
 105 SIX POINT RD
 ETOBICOKE ON. M8Z 2X3
 PHONE: (416) 236-9080

COPYRIGHT
 This drawing has been prepared solely for the intended use. No reproduction or distribution for any purpose other than that authorized by ARCADIS is permitted. Where dimensions shall have precedence over stated dimensions. Contractors shall verify and be responsible for all dimensions and conditions on the job, and ARCADIS shall be informed of any variations from the dimensions and conditions shown on the drawing. Shop drawings shall be submitted to ARCADIS for general conformance before proceeding with fabrication.
 ARCADIS PROFESSIONAL SERVICES (CANADA) INC.
 is a member of ARCADIS Group of companies

ISSUES

No.	DESCRIPTION	DATE
1.	ISSUE FOR OPAZBA SUBMISSION	DEC. 22, 2023
2.	ISSUE FOR OPAZBA SUBMISSION	NOV. 25, 2024

LEGEND

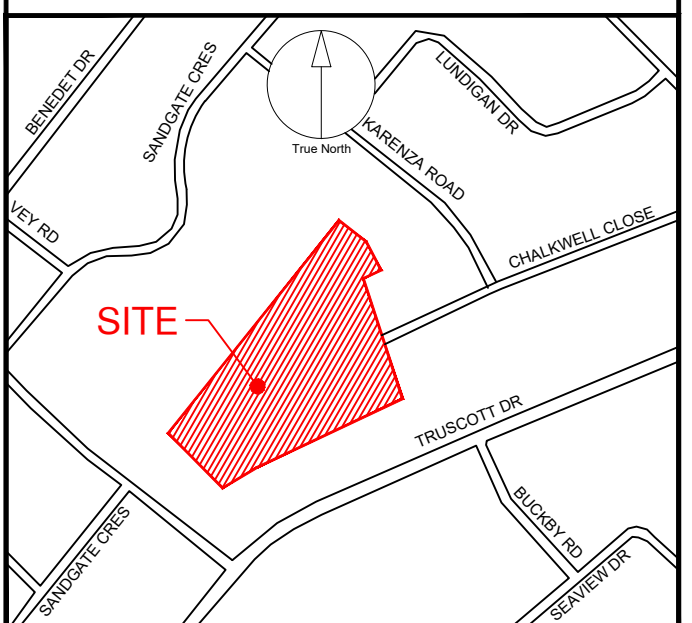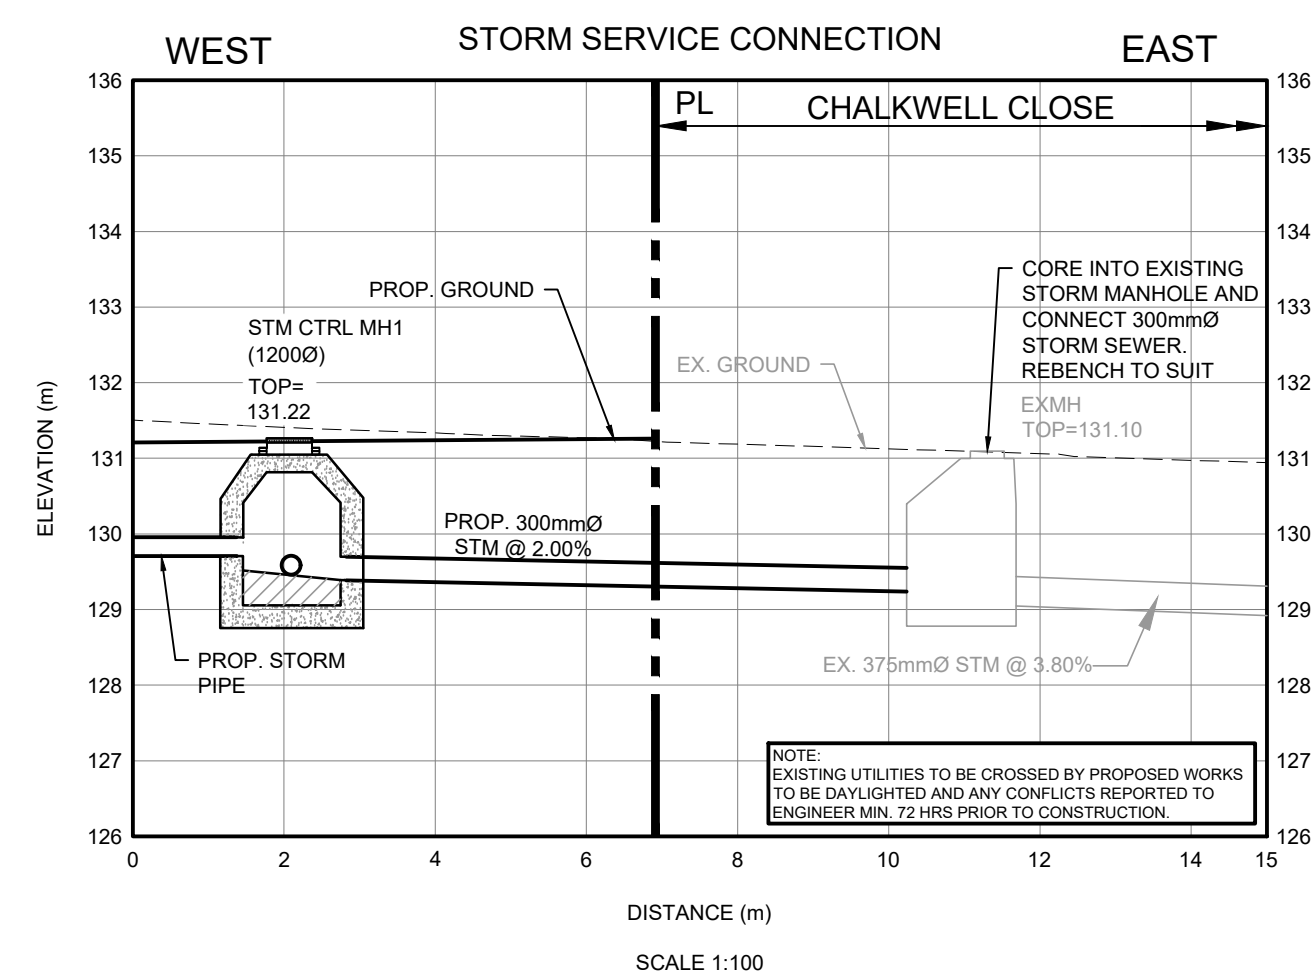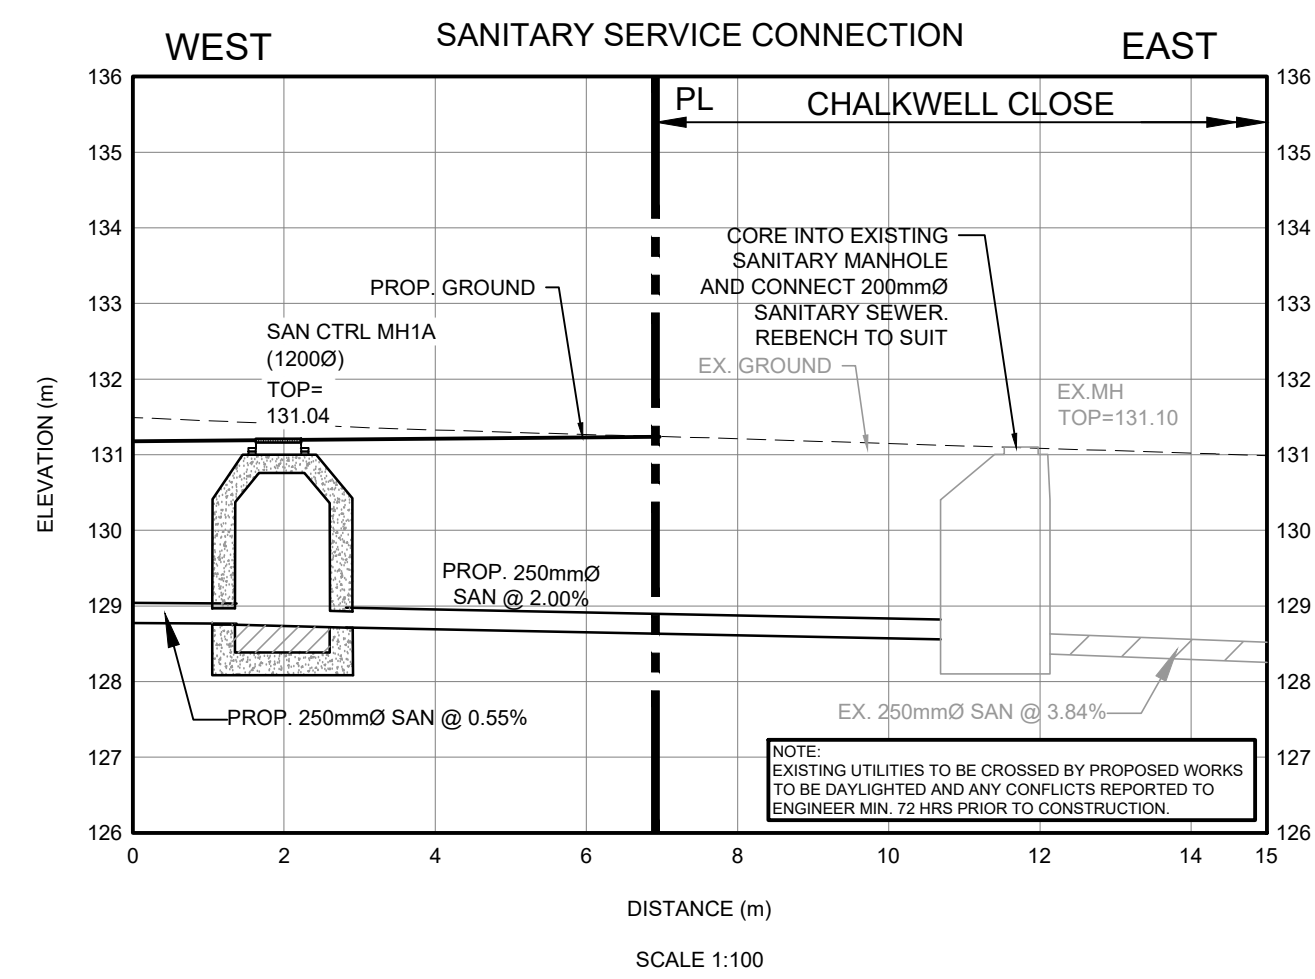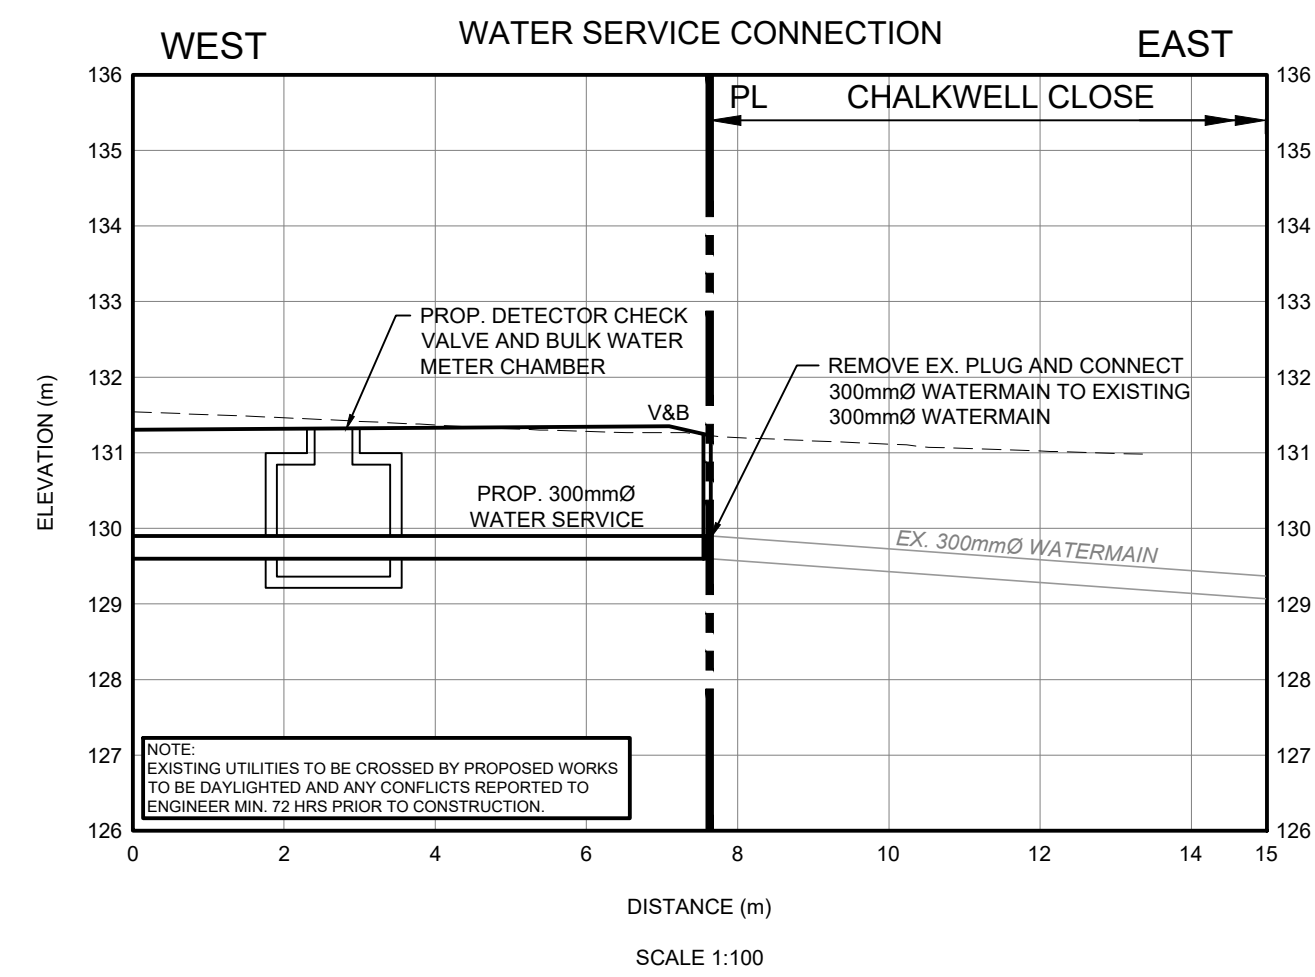

KEY PLAN



PROJECT
2620 CHALKWELL CLOSE
 CITY OF MISSISSAUGA

PROJECT NO: 145258
DRAWN BY: DL
CHECKED BY: NG
PROJECT MGR: NG
APPROVED BY: NS

- LIST OF DRAWINGS**
- SG-01 (SITE GRADING PLAN)
 - SS-01 (SITE SERVICING PLAN)
 - EC-01 (EROSION & SEDIMENT CONTROL PLAN)
 - XS-01 (CROSS SECTIONS)
 - DD-01 (GENERAL NOTES AND DETAILS)

SITE PLAN INFORMATION
 DUNPAR DEVELOPMENTS INC.
 105 SIX POINT RD
 ETOBICOKE, ONTARIO
 PHONE: (416) 236-9080
 WEBSITE: DUNPARHOMES.COM

SURVEY INFORMATION
 R. AVIS SURVEYING INC.
 235 YORKLAND BLVD, SUITE 203
 TORONTO, ONTARIO
 PHONE: (416) 498-8332
 WEBSITE: RAVISSURVEYING.COM

BENCHMARK INFORMATION:
 ELEVATIONS ARE GEODETIC AND ARE DERIVED FROM CITY OF MISSISSAUGA BENCHMARK No. 473, HAVING AN ELEVATION + 121.227 METRES.

SCALE: 1:100

SHEET TITLE
CROSS SECTIONS

SHEET NUMBER XS-01 **ISSUE** 02

File Location: \\1145258_2620Chalkwell\7_03_Design\7_03_Design\04_Civil\Sheet\145258 - BHT - XS.dwg
 Last Saved: November 18, 2024, by Dumitru Iubazniti
 Plotted: Monday, November 25, 2024 4:42:45 PM by Dumitru Iubazniti
 User: