

FLORADALE DRIVE

MIMOSA ROW

1 GROUND FLOOR PLAN  
A3 SCALE: 1:75


Waste Storage Area (3.75 sq.m)

NOTES:  
N.I.C. - NOT INCLUDED IN THE CONTRACT  
CONTRACTOR SHOULD COORDINATE WITH OWNER'S CONSULTANTS FOR ALL INSTALLATION PROCEDURES  
CONTRACTOR TO VERIFY ALL DIMENSIONS ON SITE AND REPORT ALL DISCREPANCIES BEFORE PROCEEDING WITH WORK

SET NUMBER

THESE DOCUMENTS SHALL ONLY BE USED FOR THE PURPOSES INDICATED BELOW, WHEN SO NOTED AND INITIALED BY THE ARCHITECT :

- PRELIMINARY
- REZONING MEETING
- PERMIT
- TENDER
- CONTRACT
- CONSTRUCTION

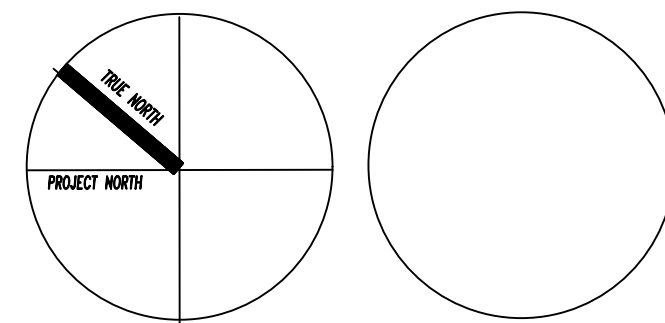

6 ISSUED FOR CLIENT	AUGUST 26, 2024
5 ISSUED FOR PLANNING MEETING	OCT. 08, 2020
4 APPROVED BY MEETING WITH CLIENT	OCT. 06, 2020
3 3RD FLOOR ADDED AS PER CLIENT	SEPT. 8, 2020
2 ISSUED FOR CITY PLANNING MEETING	FEB. 15, 2017
1 APPROVED BY CLIENT	NOV. 27, 2016
No Revisions	Ch'd Date

Scale 1:75  
Date FEB. , 2007  
Drawn D G  
Checked P P  
Revised  
Printed

NOTE: This drawing is the property of the Architect and may not be reproduced or used without expressed consent of the architect. The Contractor is responsible for checking and verifying all levels and dimensions and shall report all discrepancies to the Architect and obtain clarification prior to commencing work.

PROJECT  
PROPOSED REZONING FOR  
6 STREET TOWNHOUSES  
3 STOREY BRICK/SIDING  
WITH ATTACHED GARAGE  
2463 - 2469 MIMOSA ROW  
MISSISSAUGA, ONTARIO  
Title  
Waste Management Plan Pt 2

PEDRO PIMENTEL ARCHITECT INC.  
111 FLORADALE DRIVE, MISSISSAUGA ONTARIO  
TEL: (905) 277 9054 FAX: (905) 277 2576  
Project No/Drawing No  
201640  
A3