


FLORADALE DRIVE

**MIMOSA ROW**  
**1 BASEMENT FLOOR PLAN**  
 SCALE: 1:75

**NOTES:**  
 N.I.C. - NOT INCLUDED  
 IN THE CONTRACT  
 CONTRACTOR SHOULD COORDINATE  
 WITH OWNER'S CONSULTANTS FOR  
 ALL INSTALLATION PROCEDURES  
 CONTRACTOR TO VERIFY ALL  
 DIMENSIONS ON SITE AND  
 REPORT ALL DISCREPANCIES  
 BEFORE PROCEEDING WITH WORK

**SET NUMBER**  
THESE DOCUMENTS SHALL ONLY BE USED FOR THE PURPOSES INDICATED BELOW, WHEN SO NOTED AND INSTALLED BY THE ARCHITECT.  
 PRELIMINARY  
 REZONING MEETING  
 PERMIT  
 TENDER  
 CONTRACT  
 CONSTRUCTION

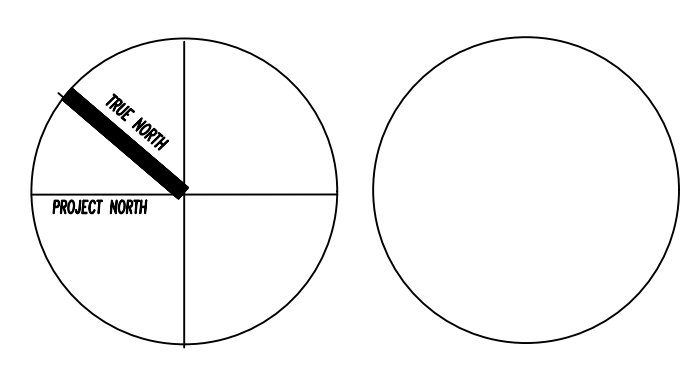

5		
4	ISSUED FOR CLIENT	AUGUST 26, 2024
3	ISSUED FOR PLANNING MEETING	OCT. 08, 2020
2	ISSUED FOR CITY PLANNING MEETING	FEB. 15, 2017
1	APPROVED BY CLIENT	NOV. 27, 2016
No Revisions		Ch'd Date

Scale 1:75  
 Date DEC. 2016  
 Drawn D G  
 Checked P P  
 Revised  
 Printed  
 NOTE: This drawing is the property of the Architect and may not be reproduced or used without expressed consent of the architect. The Contractor is responsible for checking and verifying all levels and dimensions and shall report all discrepancies to the Architect and obtain clarification prior to commencing work.

**PROJECT**  
 PROPOSED REZONING FOR  
 6 STREET TOWNHOUSES  
 TWO STOREY BRICK/SIDING  
 WITH ATTACHED GARAGE  
 2463 - 2469 MIMOSA ROW  
 MISSISSAUGA, ONTARIO  
 Title  
**BASEMENT FLOOR PLAN**

**PEDRO PIMENTEL ARCHITECT INC.**  
 111 FLORADALE DRIVE, MISSISSAUGA ONTARIO  
 TEL: (905) 277 9054 FAX: (905) 277 2576  
 Project No./Drawing No  
 201640  
 A2