


1 REAR / EAST ELEVATION
A7 SCALE: 1:75

LEGEND
STC - WINDOWS TO BE STC 34 GLAZING

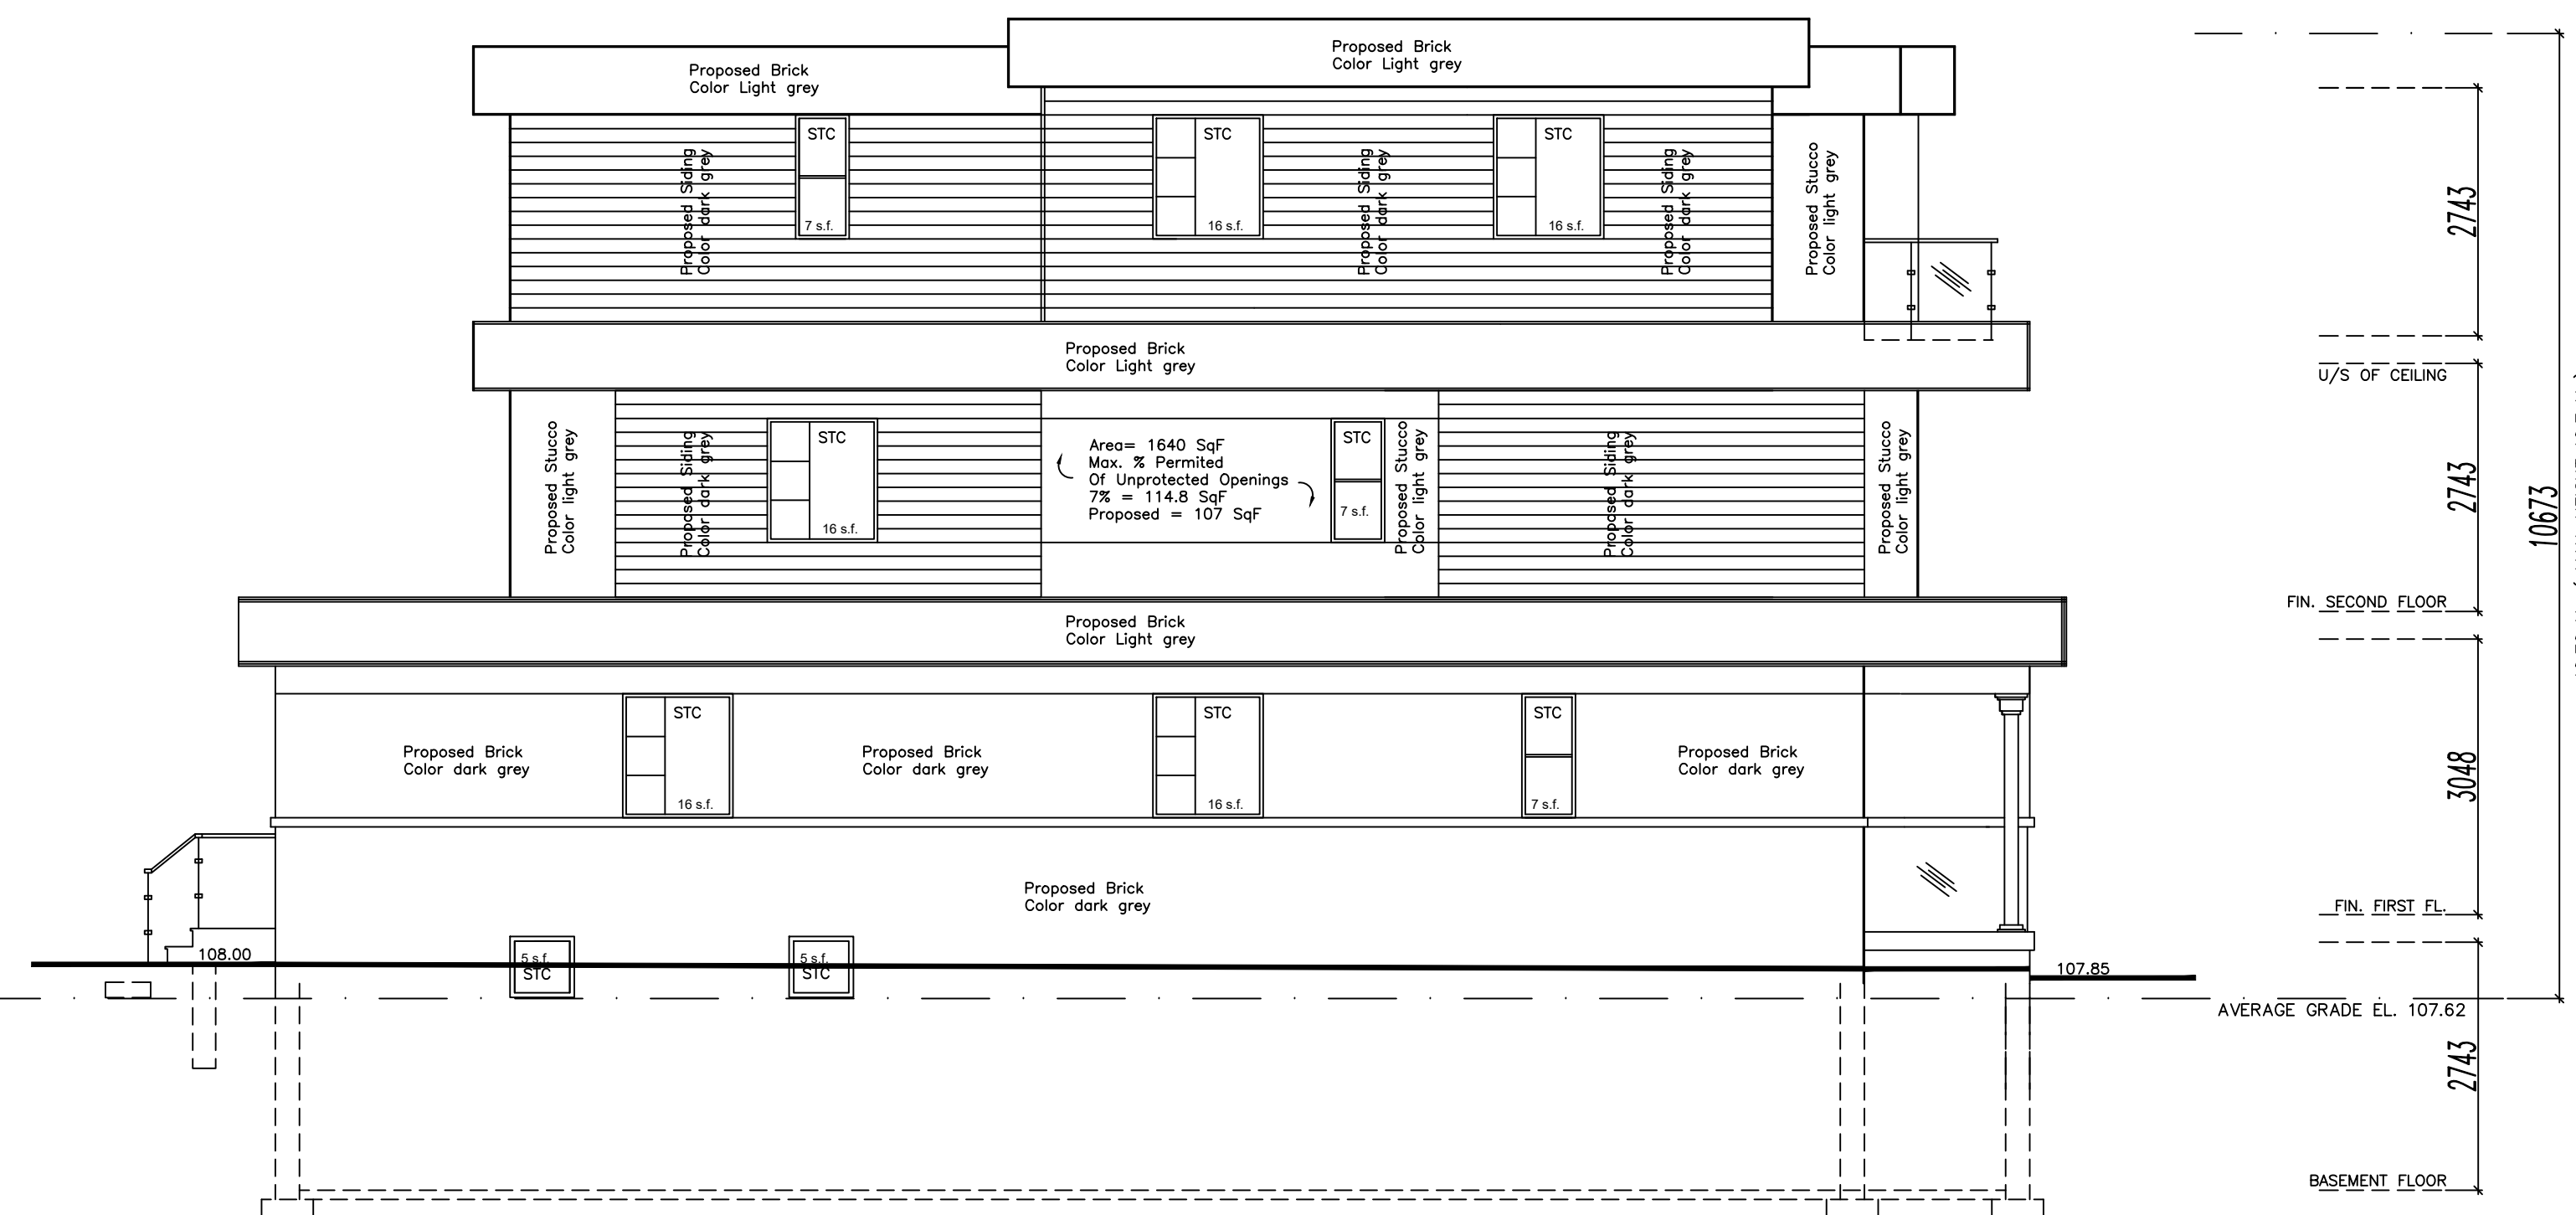


2 NORTH ELEVATION
A7 SCALE: 1:75

NOTES:
N.I.C. - NOT INCLUDED IN THE CONTRACT
CONTRACTOR SHOULD COORDINATE WITH OWNER'S CONSULTANTS FOR ALL INSTALLATION PROCEDURES
CONTRACTOR TO VERIFY ALL DIMENSIONS ON SITE AND REPORT ALL DISCREPANCIES BEFORE PROCEEDING WITH WORK

SET NUMBER

THESE DOCUMENTS SHALL ONLY BE USED FOR THE PURPOSES INDICATED BELOW, WHEN SO NOTED AND INSTALLED BY THE ARCHITECT :

- PRELIMINARY
- REZONING MEETING
- PERMIT
- TENDER
- CONTRACT
- CONSTRUCTION

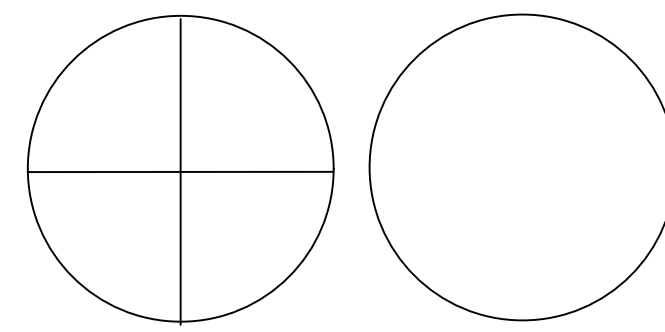

6 ISSUED FOR CLIENT	AUGUST 26, 2024
5 REVISED FOR CLIENT	MARCH 30, 2023
4 ISSUED FOR CLIENT	MARCH 29, 2023
3 ISSUED FOR PLANNING MEETING	OCT. 08, 2020
2 ISSUED FOR CITY PLANNING MEETING	NOV. 15, 2017
1 APPROVED BY CLIENT	NOV. 27, 2016
No Revisions	Ch'd Date

Scale 1:75
Date DEC. 2016
Drawn D G
Checked P P
Revised
Printed

NOTE: This drawing is the property of the Architect and may not be reproduced or used without expressed consent of the architect. The Contractor is responsible for checking and verifying all levels and dimensions and shall report all discrepancies to the Architect and obtain clarification prior to commencing work.

PROJECT
PROPOSED REZONING FOR 6 STREET TOWNHOUSES 3 STOREY BRICK/SIDING WITH ATTACHED GARAGE
2463 - 2469 MIMOSA ROW MISSISSAUGA, ONTARIO
The
REAR/EAST ELEVATION NORTH ELEVATION

PEDRO PIMENTEL ARCHITECT INC.
111 FLORDALE DRIVE, MISSISSAUGA ONTARIO
TEL: (905) 277 9054 FAX: (905) 277 2576
Project No/ Drawing No
201640
A7