



LEGEND
 M DENOTES MAIN ELECTRICAL METER
 LOCATED 5'-7" ABOVE FINISHED GRADE AT CENTERLINE OF METER

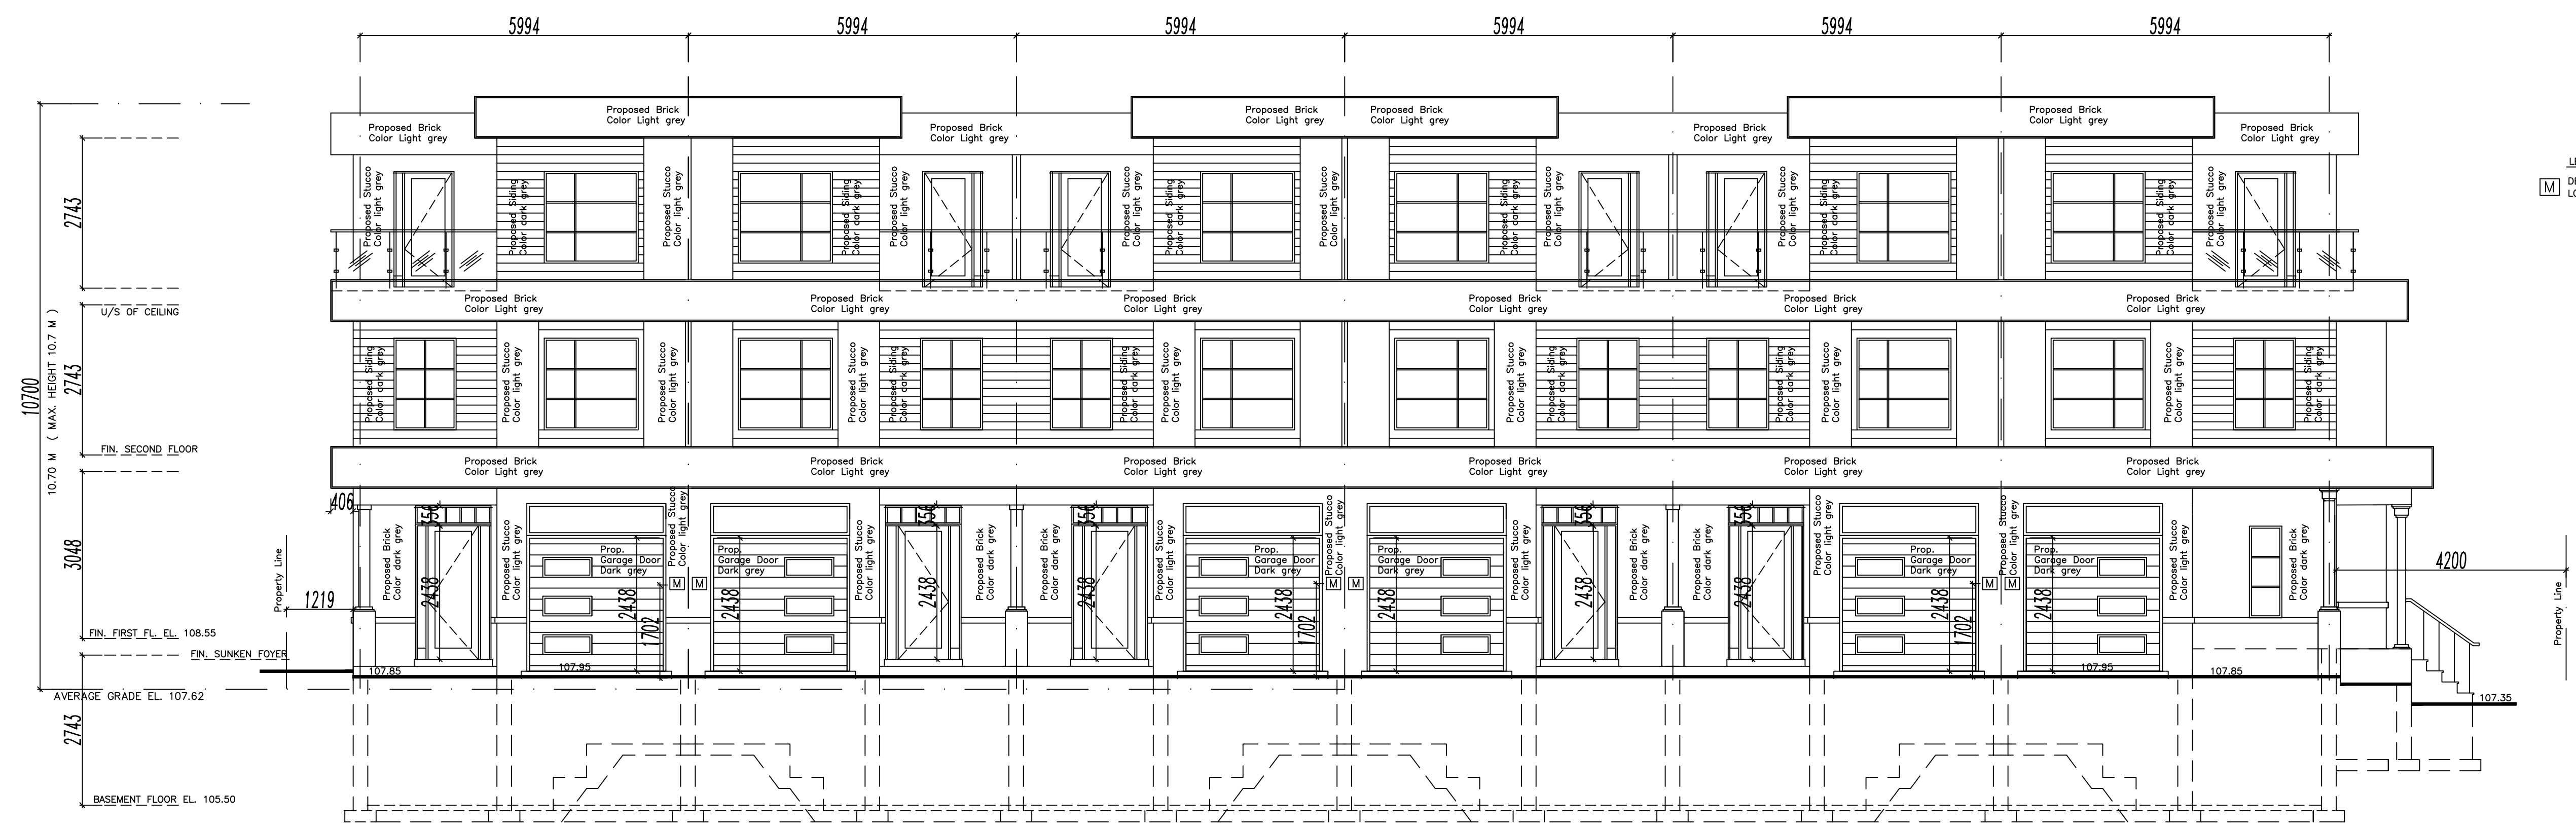


1 WEST ELEVATION (MIMOSA ROW)
 A6 SCALE: 1:75

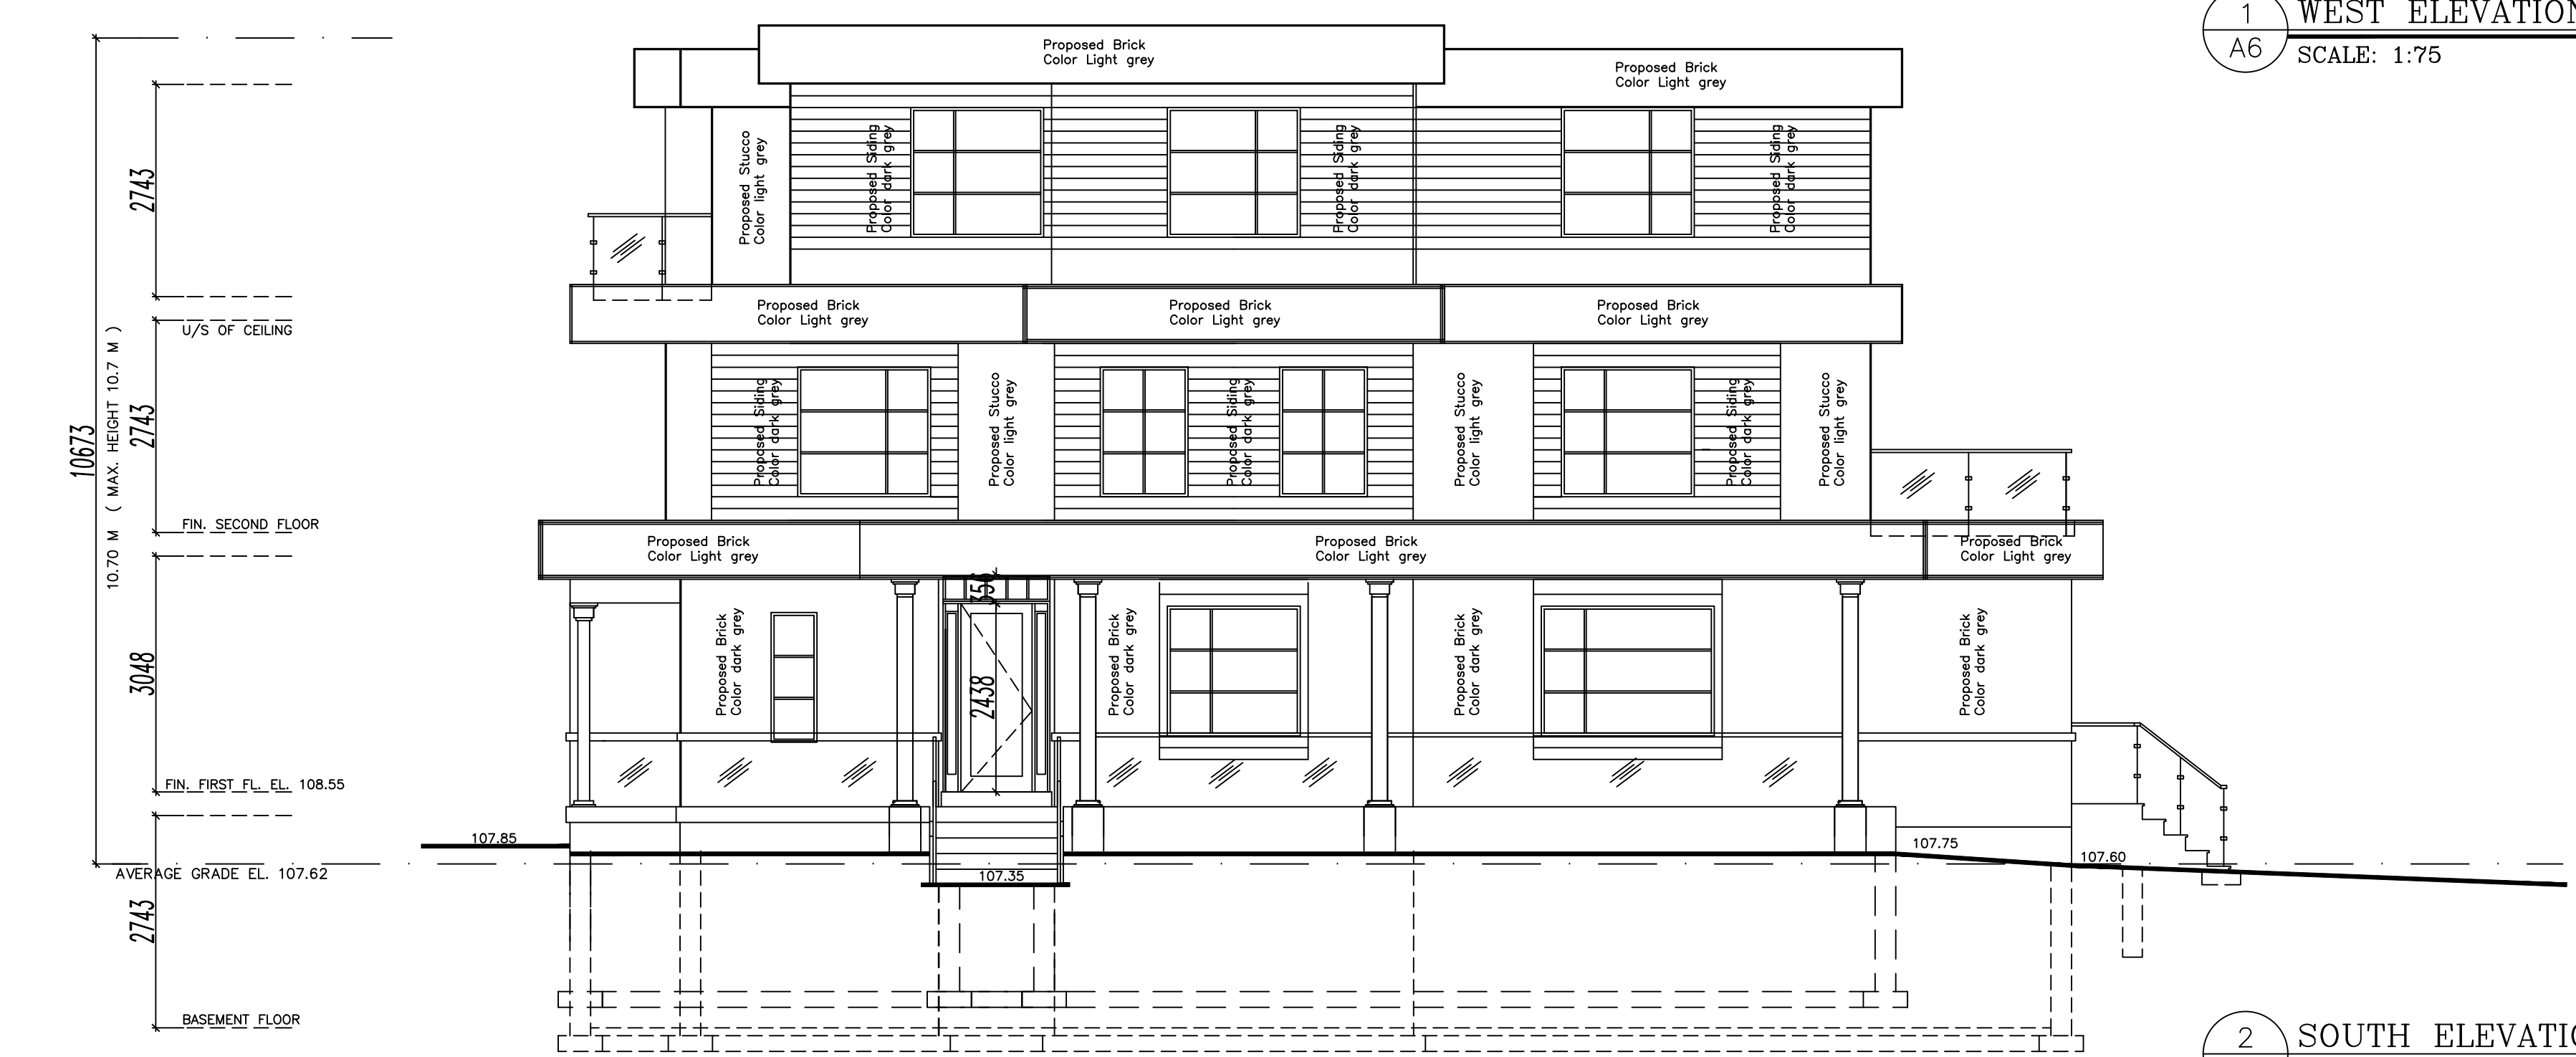

2 SOUTH ELEVATION (FLORADALE DRIVE)
 A6 SCALE: 1:75

NOTES:
 N.I.C. - NOT INCLUDED
 IN THE CONTRACT
 CONTRACTOR SHOULD COORDINATE
 WITH OWNER'S CONSULTANTS FOR
 ALL INSTALLATION PROCEDURES
 CONTRACTOR TO VERIFY ALL
 DIMENSIONS ON SITE AND
 REPORT ALL DISCREPANCIES
 BEFORE PROCEEDING WITH WORK

SET NUMBER
 THESE DOCUMENTS SHALL ONLY BE USED FOR
 THE PURPOSES INDICATED BELOW, WHEN SO NOTED
 AND INITIALED BY THE ARCHITECT:
 PRELIMINARY
 REZONING MEETING
 PERMIT
 TENDER
 CONTRACT
 CONSTRUCTION

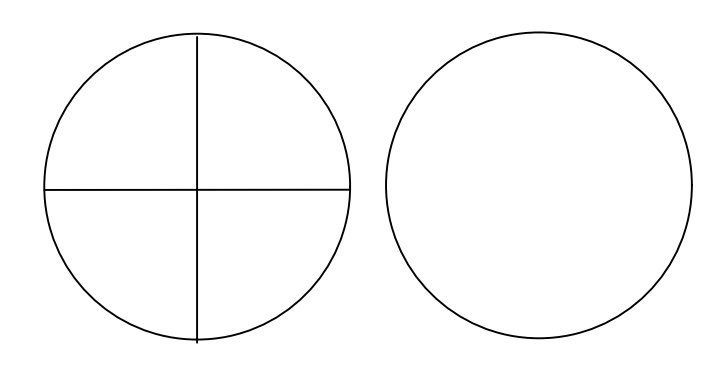

6 ISSUED FOR CLIENT	AUGUST 26, 2024
5 REVISED FOR CLIENT	MARCH 30, 2023
4 ISSUED FOR CLIENT	MARCH 29, 2023
3 ISSUED FOR PLANNING MEETING	OCT. 08, 2020
2 ISSUED FOR CITY PLANNING MEETING	FEB. 15, 2017
1 APPROVED BY CLIENT	NOV. 27, 2016
No Revisions	Ch'd Date

Scale 1:75
 Date DEC. 2016
 Drawn D G
 Checked P P
 Revised
 Printed
 NOTE: This drawing is the property of the Architect and may not be reproduced or used without expressed consent of the architect. The Contractor is responsible for checking and verifying all levels and dimensions and shall report all discrepancies to the Architect and obtain clarification prior to commencing work.

PROJECT
 PROPOSED REZONING FOR
 6 STREET TOWNHOUSES
 3 STOREY BRICK/SIDING
 WITH ATTACHED GARAGE
 2463 - 2469 MIMOSA ROW
 MISSISSAUGA, ONTARIO
 Title
 WEST ELEVATION
 SOUTH ELEVATION

PEDRO PIMENTEL ARCHITECT INC.
 111 FLORADALE DRIVE, MISSISSAUGA, ONTARIO
 TEL: (905) 277 9054 FAX: (905) 277 2576
 Project No./Drawing No
 201640
 A6