

FLORADALE DRIVE

MIMOSA ROW


1
A3 GROUND FLOOR PLAN
SCALE: 1:75

NOTES:
N.I.C. - NOT INCLUDED
IN THE CONTRACT
CONTRACTOR SHOULD COORDINATE
WITH OWNER'S CONSULTANTS FOR
ALL INSTALLATION PROCEDURES
CONTRACTOR TO VERIFY ALL
DIMENSIONS ON SITE AND
REPORT ALL DISCREPANCIES
BEFORE PROCEEDING WITH WORK

SET NUMBER

THESE DOCUMENTS SHALL ONLY BE USED FOR
THE PURPOSES INDICATED BELOW, WHEN SO NOTED
AND INITIALED BY THE ARCHITECT :

- PRELIMINARY
- REZONING MEETING
- PERMIT
- TENDER
- CONTRACT
- CONSTRUCTION

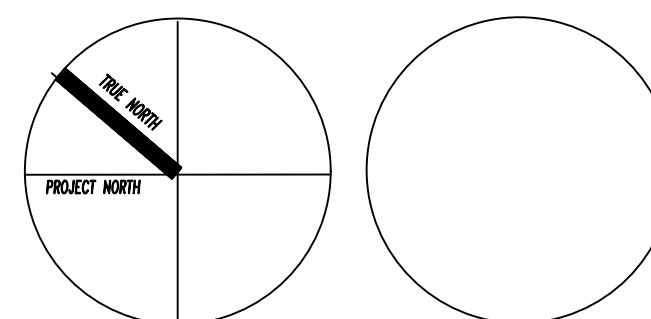

6 ISSUED FOR CLIENT	AUGUST 26, 2024
5 ISSUED FOR PLANNING MEETING	OCT. 08, 2020
4 APPROVED BY MEETING WITH CLIENT	OCT. 06, 2020
3 3RD FLOOR ADDED AS PER CLIENT	SEPT. 8, 2020
2 ISSUED FOR CITY PLANNING MEETING	NOV. 27, 2016
1 APPROVED BY CLIENT	NOV. 27, 2016
No Revisions	Ch'd Date

Scale 1:75
Date FEB. , 2007
Drawn D G
Checked P P
Revised
Printed

NOTE: This drawing is the property of the Architect and may not be reproduced or used without expressed consent of the architect. The Contractor is responsible for checking and verifying all levels and dimensions and shall report all discrepancies to the Architect and obtain clarification prior to commencing work.

PROJECT
PROPOSED REZONING FOR
6 STREET TOWNHOUSES
3 STOREY BRICK/SIDING
WITH ATTACHED GARAGE
2463 - 2469 MIMOSA ROW
MISSISSAUGA, ONTARIO

Title
GROUND FLOOR PLAN

PEDRO
PIMENTEL
ARCHITECT INC.

111 FLORADALE DRIVE, MISSISSAUGA ONTARIO
TEL: (905) 277 9054 FAX: (905) 277 2576

Project No/Drawing No
201640

A3