

FLORADALE DRIVE

MIMOSA ROW


1 THIRD FLOOR PLAN
 A4 SCALE: 1:75

NOTES:
 N.I.C. - NOT INCLUDED
 IN THE CONTRACT
 CONTRACTOR SHOULD COORDINATE
 WITH OWNER'S CONSULTANTS FOR
 ALL INSTALLATION PROCEDURES
 CONTRACTOR TO VERIFY ALL
 DIMENSIONS ON SITE AND
 REPORT ALL DISCREPANCIES
 BEFORE PROCEEDING WITH WORK

SET NUMBER

THESE DOCUMENTS SHALL ONLY BE USED FOR THE PURPOSES INDICATED BELOW, WHEN SO NOTED AND INITIALED BY THE ARCHITECT:

<input type="checkbox"/>	PRELIMINARY
<input type="checkbox"/>	REZONING MEETING
<input type="checkbox"/>	PERMIT
<input type="checkbox"/>	TENDER
<input type="checkbox"/>	CONTRACT
<input type="checkbox"/>	CONSTRUCTION

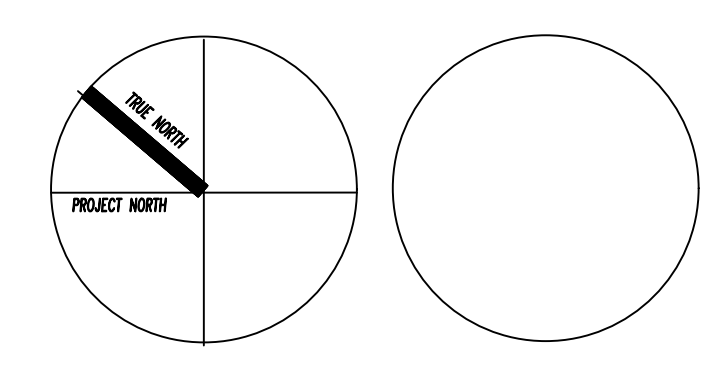

5		
4	ISSUED FOR CLIENT	AUGUST 26, 2024
3	ISSUED FOR PLANNING MEETING	OCT. 08, 2020
2	APPROVED BY MEETING WITH CLIENT	OCT. 06, 2020
1	3RD FLOOR ADDED AS PER CLIENT	SEPT. 8, 2020
No Revisions		Ch'd Date

Scale 1:75
 Date DEC. , 2016
 Drawn D G
 Checked P P
 Revised
 Printed
 NOTE: This drawing is the property of the Architect and may not be reproduced or used without expressed consent of the architect. The Contractor is responsible for checking and verifying all levels and dimensions and shall report all discrepancies to the Architect and obtain clarification prior to commencing work.

PROJECT
 PROPOSED REZONING FOR
 6 STREET TOWNHOUSES
 3 STOREY BRICK/SIDING
 WITH ATTACHED GARAGE
 2463 - 2469 MIMOSA ROW
 MISSISSAUGA, ONTARIO
THIRD FLOOR PLAN

PEDRO PIMENTEL ARCHITECT INC.

111 FLORADALE DRIVE, MISSISSAUGA ONTARIO
 TEL: (905) 277 9054 FAX: (905) 277 2576
 Project No./Drawing No
 201640
A5