



LEGEND:

- R 4-CUBIC YARD FRONT-END BIN - BB RECYCLABLES
- G 3-CUBIC YARD FRONT-END BIN - MIXED WASTE
- PROPOSED COLLECTION ROUTE AND DIRECTION OF TRAVEL
- COLLECTION VEHICLE

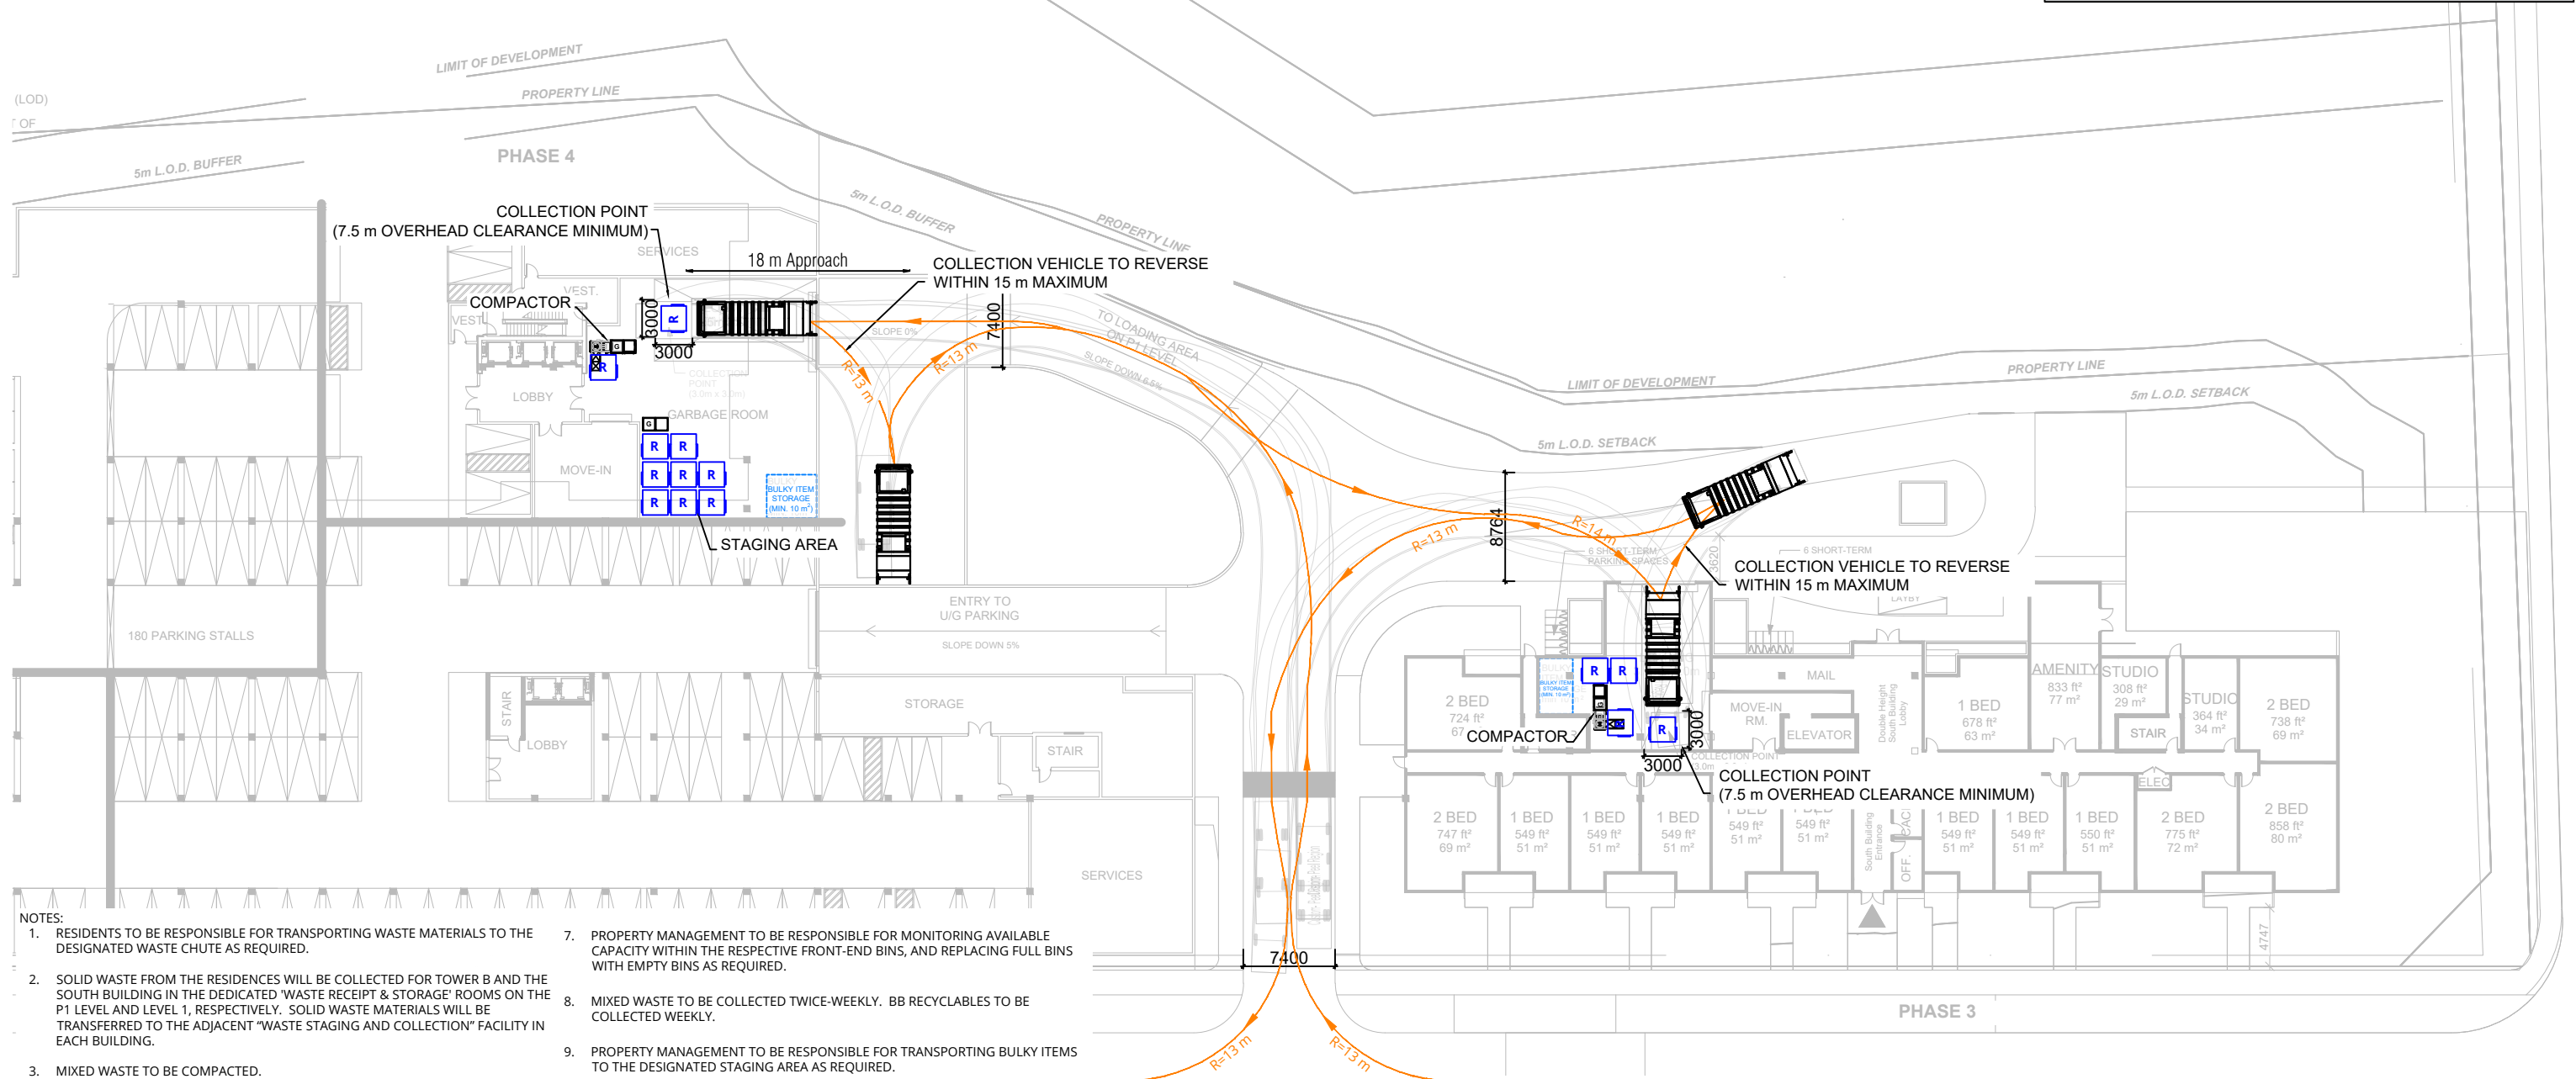

- NOTES:**
1. RESIDENTS TO BE RESPONSIBLE FOR TRANSPORTING WASTE MATERIALS TO THE DESIGNATED WASTE CHUTE AS REQUIRED.
 2. SOLID WASTE FROM THE RESIDENCES WILL BE COLLECTED FOR TOWER B AND THE SOUTH BUILDING IN THE DEDICATED 'WASTE RECEIPT & STORAGE' ROOMS ON THE P1 LEVEL AND LEVEL 1, RESPECTIVELY. SOLID WASTE MATERIALS WILL BE TRANSFERRED TO THE ADJACENT 'WASTE STAGING AND COLLECTION' FACILITY IN EACH BUILDING.
 3. MIXED WASTE TO BE COMPACTED.
 3. BB RECYCLABLES WILL NOT BE COMPACTED AFTER HAVING BEEN RECEIVED VIA THE MATERIALS CHUTES.
 4. PROPERTY MANAGEMENT TO BE RESPONSIBLE FOR JOCKEYING FRONT-END BINS FROM THE RECEIPT/STORAGE ROOM TO THE DESIGNATED COLLECTION AREA ON COLLECTION DAY.
 5. THE DEPICTED COLLECTION ROUTE IS BASED ON THE APPROXIMATE CENTERLINE OF THE PROVIDED SWEEP PATH ANALYSIS.
 6. PROPERTY MANAGEMENT TO BE RESPONSIBLE FOR JOCKEYING FRONT END BINS TO FACILITATE COLLECTION.
 7. PROPERTY MANAGEMENT TO BE RESPONSIBLE FOR MONITORING AVAILABLE CAPACITY WITHIN THE RESPECTIVE FRONT-END BINS, AND REPLACING FULL BINS WITH EMPTY BINS AS REQUIRED.
 8. MIXED WASTE TO BE COLLECTED TWICE-WEEKLY. BB RECYCLABLES TO BE COLLECTED WEEKLY.
 9. PROPERTY MANAGEMENT TO BE RESPONSIBLE FOR TRANSPORTING BULKY ITEMS TO THE DESIGNATED STAGING AREA AS REQUIRED.
 10. PROPERTY MANAGEMENT TO BE RESPONSIBLE FOR TRANSPORTING BULKY ITEMS FROM THE STAGING AREA TO THE DESIGNATED COLLECTION AREA ON COLLECTION DAY, AS REQUIRED.
 12. BULKY ITEMS TO BE COLLECTED AS REQUIRED, ON THE SAME DAY AS MIXED WASTE COLLECTION.
 13. SITE PLAN PROVIDED BY SRM ARCHITECTS INC. (2024).
 14. RWDI RELIED ON INFORMATION PROVIDED FROM THIRD-PARTY SOURCES TO BE ACCURATE AS PRESENTED AND CONSEQUENTLY THE ACCURACY AND COMPLETENESS OF THIRD-PARTY INFORMATION WAS NOT VERIFIED.

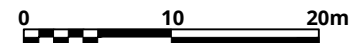

Staging and Collection Plan for BB Recyclables and Mixed Waste - Tower B & South Building
 Solid Waste Management Plan - Joymar Drive and Tannery Street, Mississauga, Ontario

DeZen Realty Limited



Drawn by: TFB Figure: 2
 Approx. Scale: 1:750
 Date Revised: Apr. 16, 2024



Project #2406549

V:\enr\101\woblm\jobs\rf\03\2024\2406549\03\waste\management\20240416 RWDI\2406549_F02_Waste TowerB\ymarTanneryStagingCollectionPlan.dwg, F02_4/16/2024 10:08:00 AM