




Legend

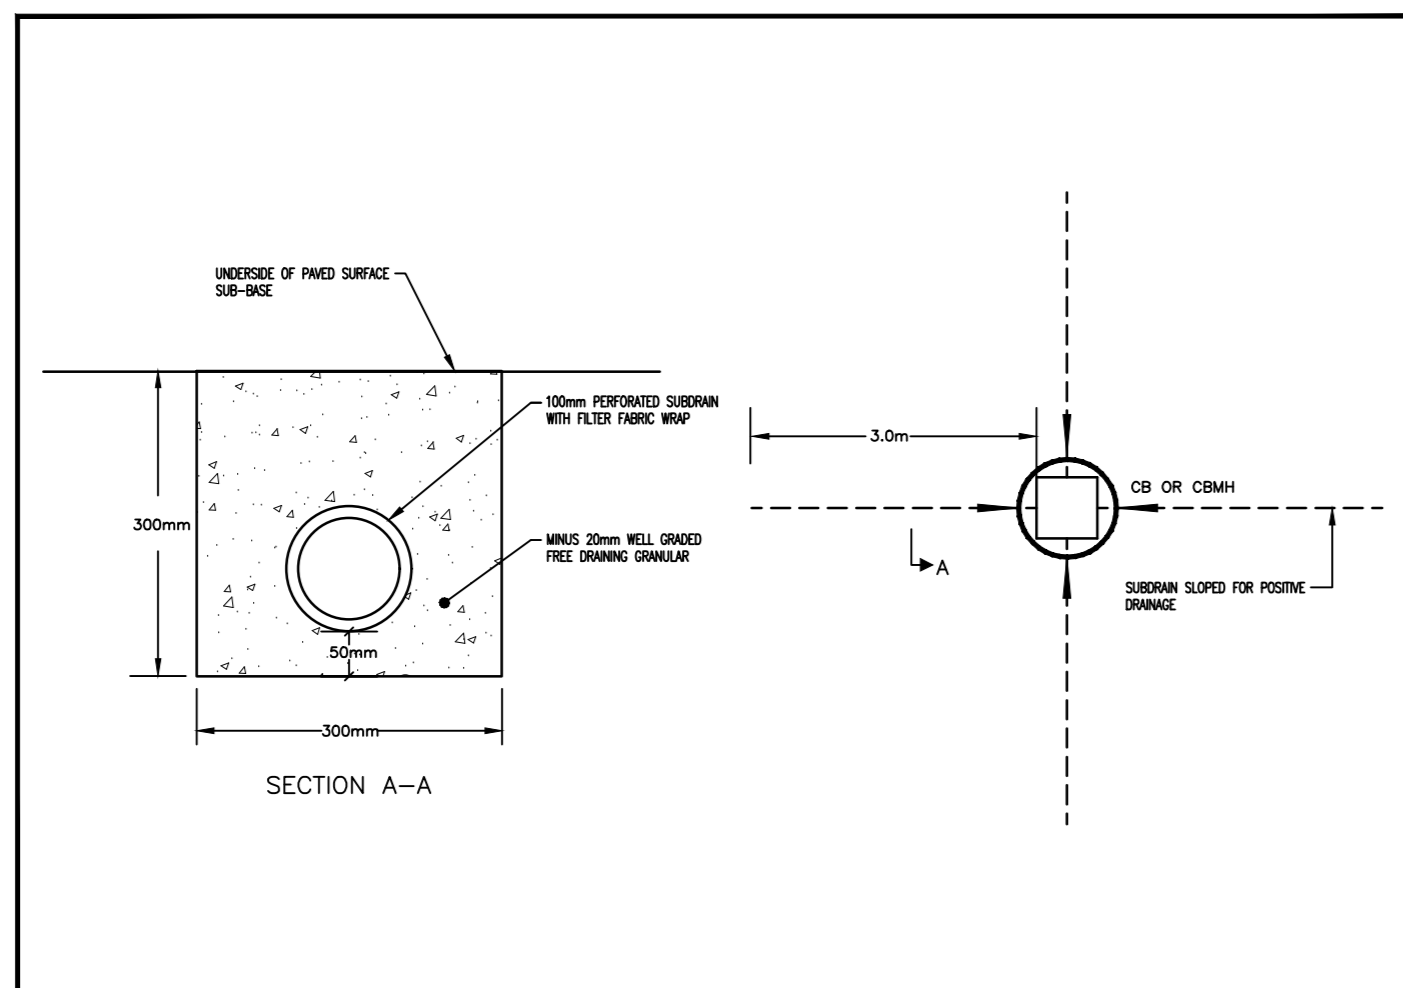


SUBDRAIN DETAIL
(TO BE INSTALLED ON ALL CATCH BASINS AND CATCH BASIN MANHOLES)
SCALE: N.T.S.

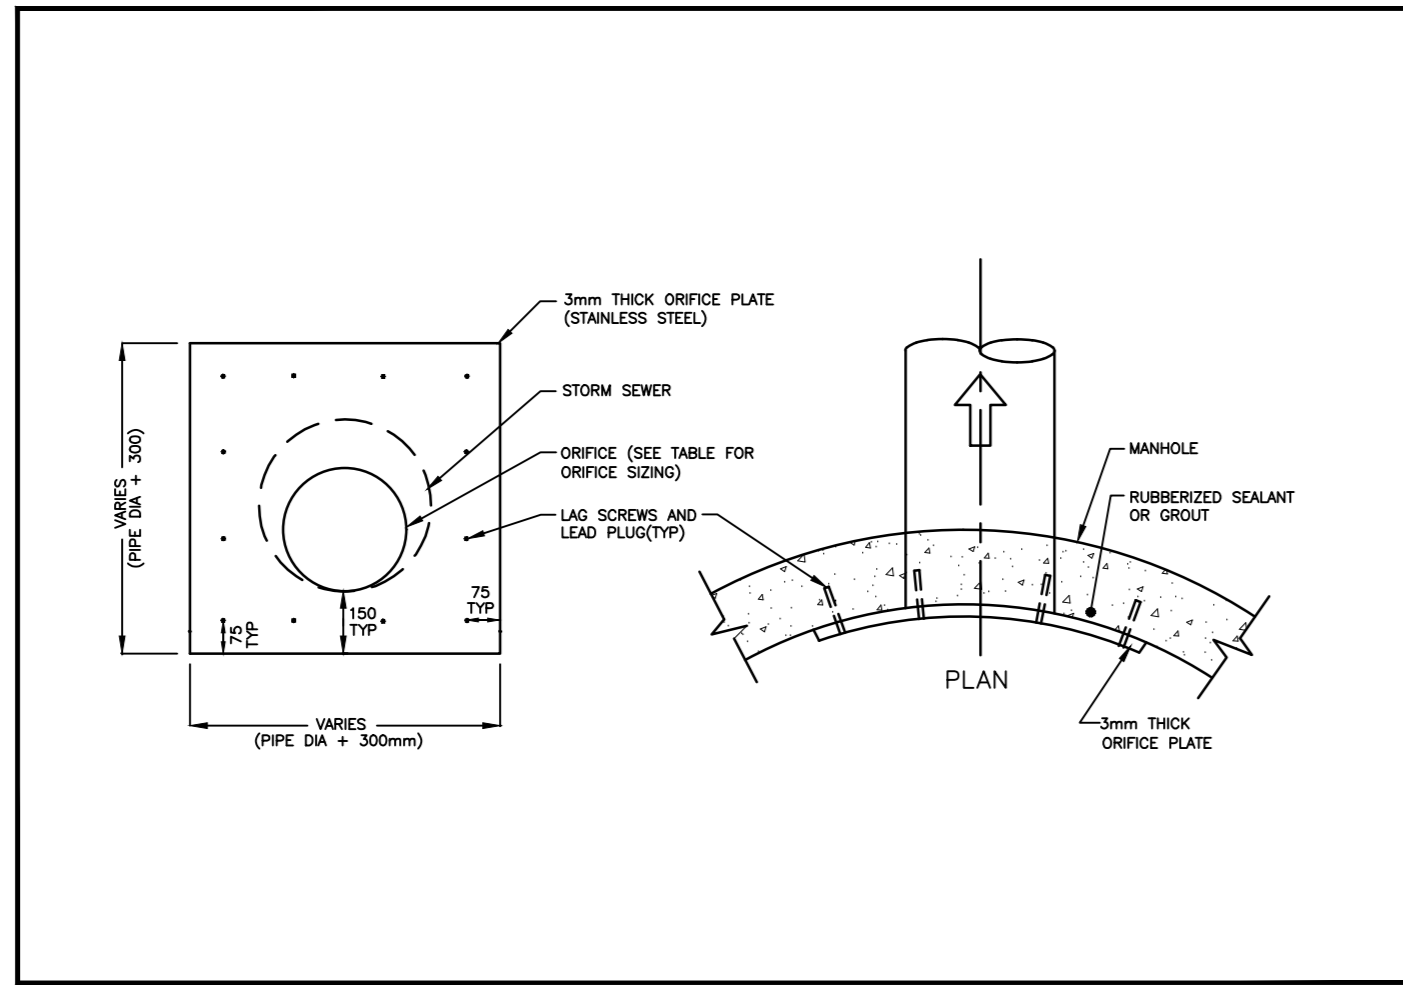


TYPICAL ORIFICE PLATE DETAIL - FOR MH/CBMH'S

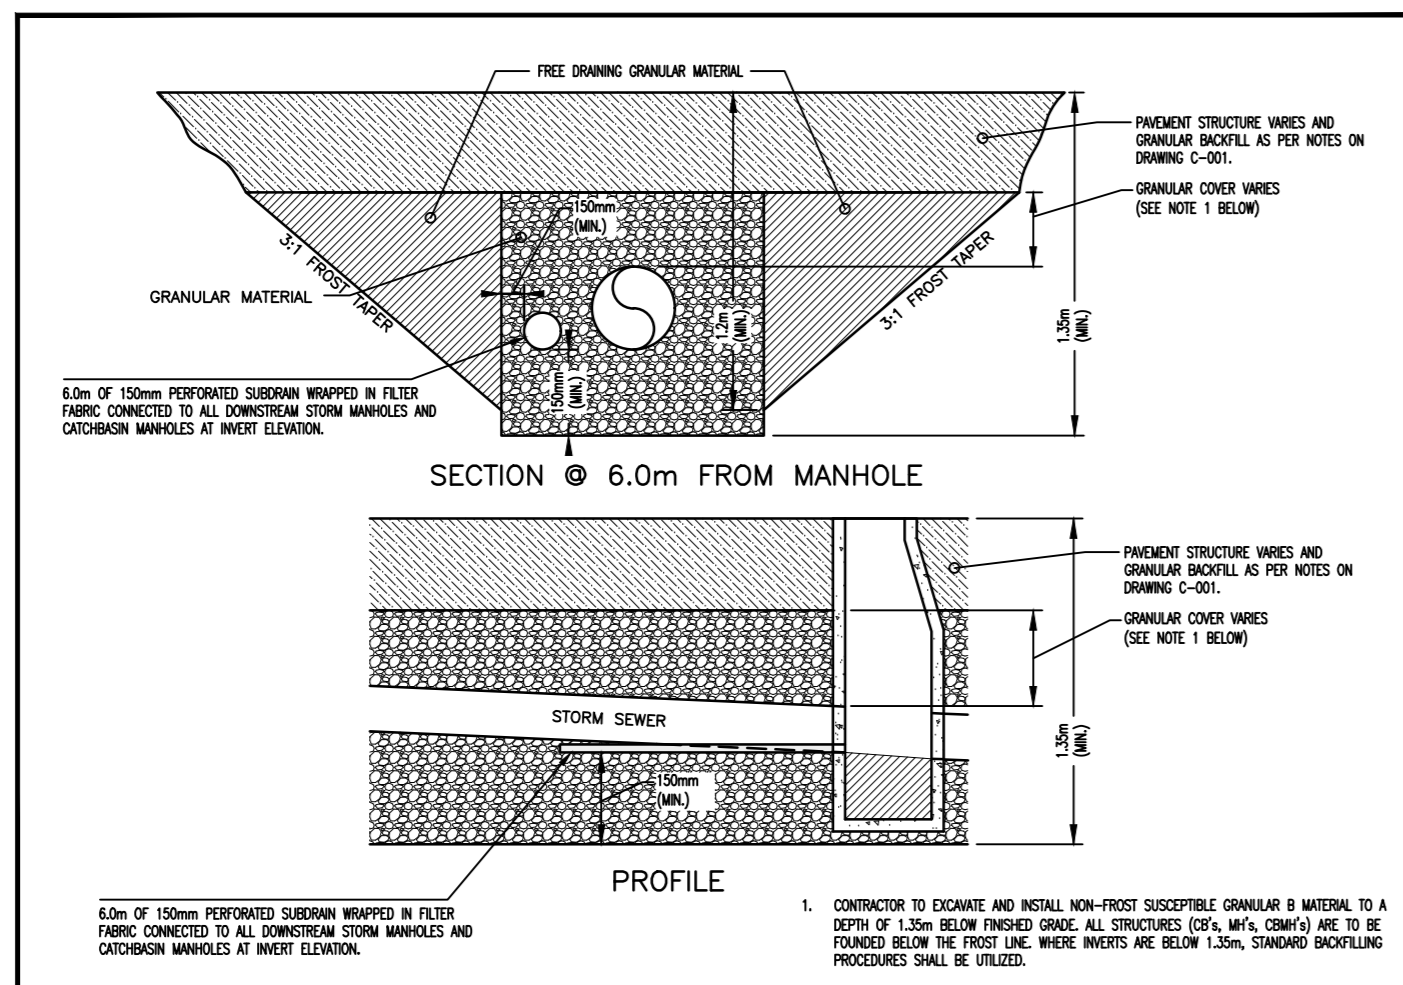


FROST PROTECTION BACKFILL - STORM SEWER
SCALE: N.T.S.

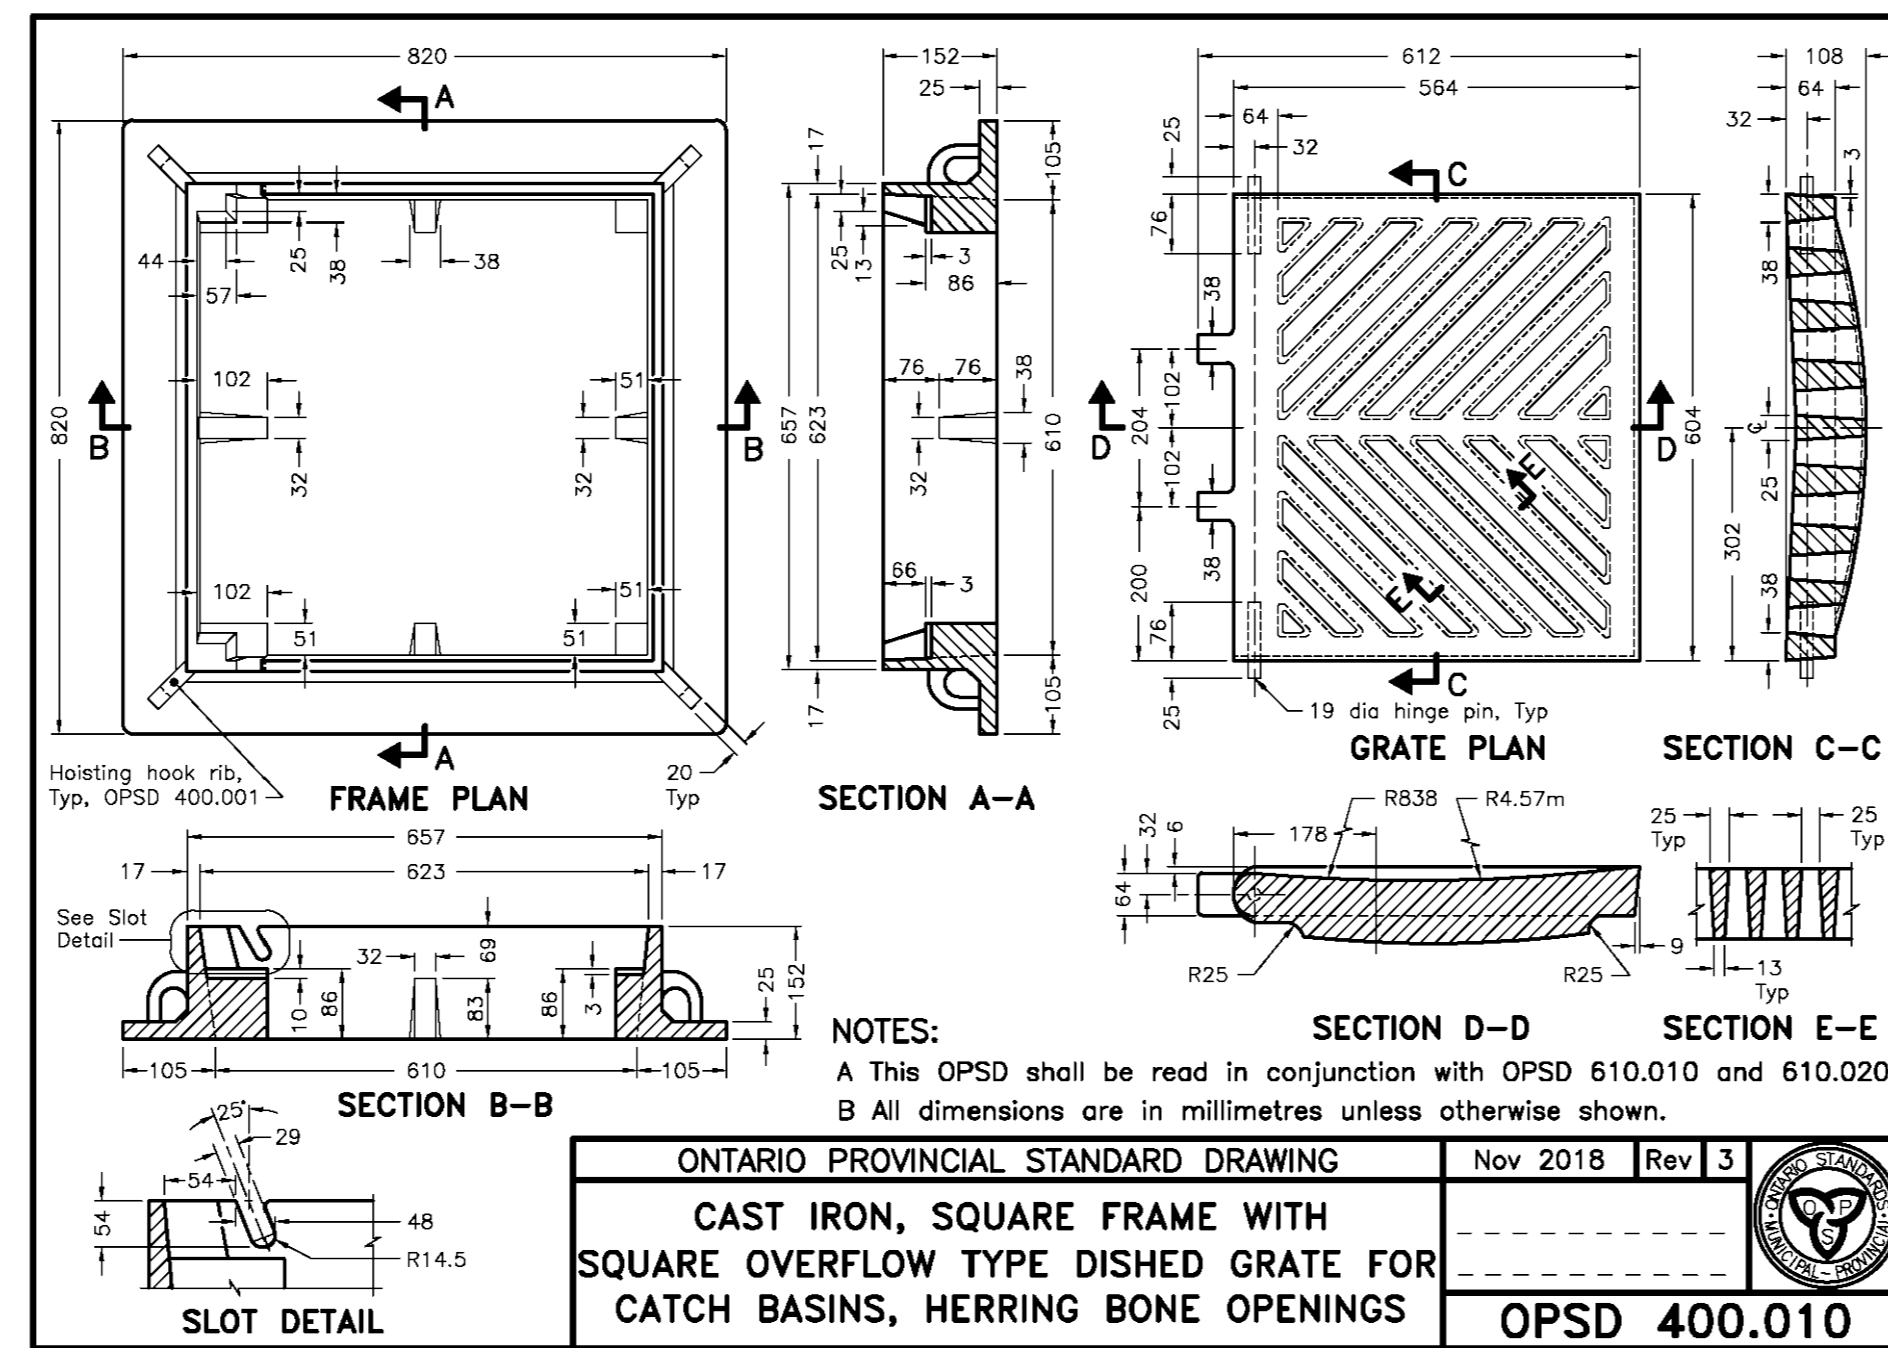


ONTARIO PROVINCIAL STANDARD DRAWING
Nov 2018 Rev 3
CAST IRON, SQUARE FRAME WITH SQUARE OVERFLOW TYPE DISHED GRATE FOR CATCH BASINS, HERRING BONE OPENINGS
OPSD 400.010

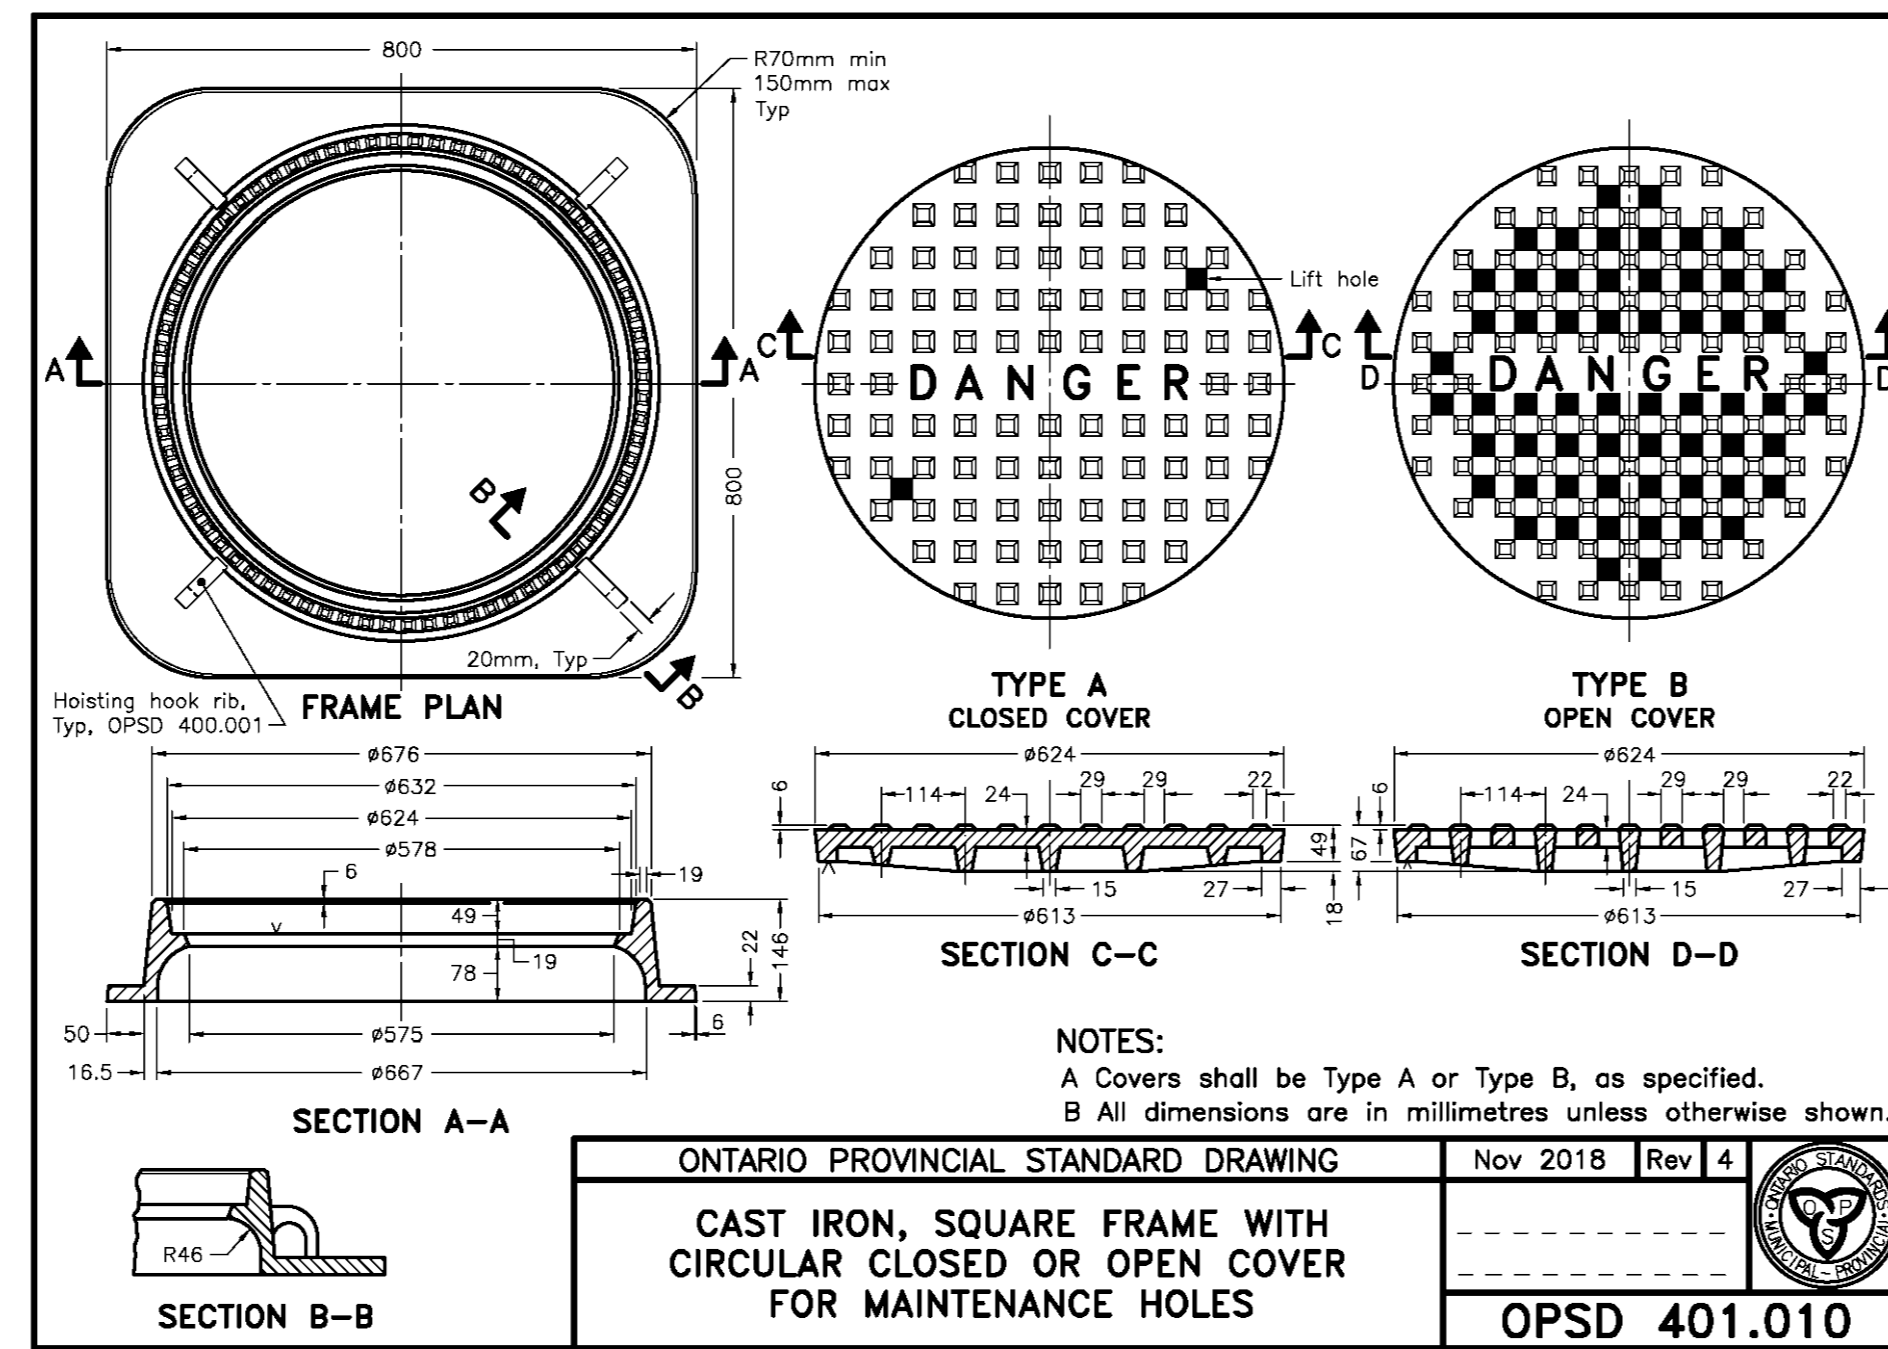


ONTARIO PROVINCIAL STANDARD DRAWING
Nov 2018 Rev 4
CAST IRON, SQUARE FRAME WITH CIRCULAR CLOSED OR OPEN COVER FOR MAINTENANCE HOLES
OPSD 401.010

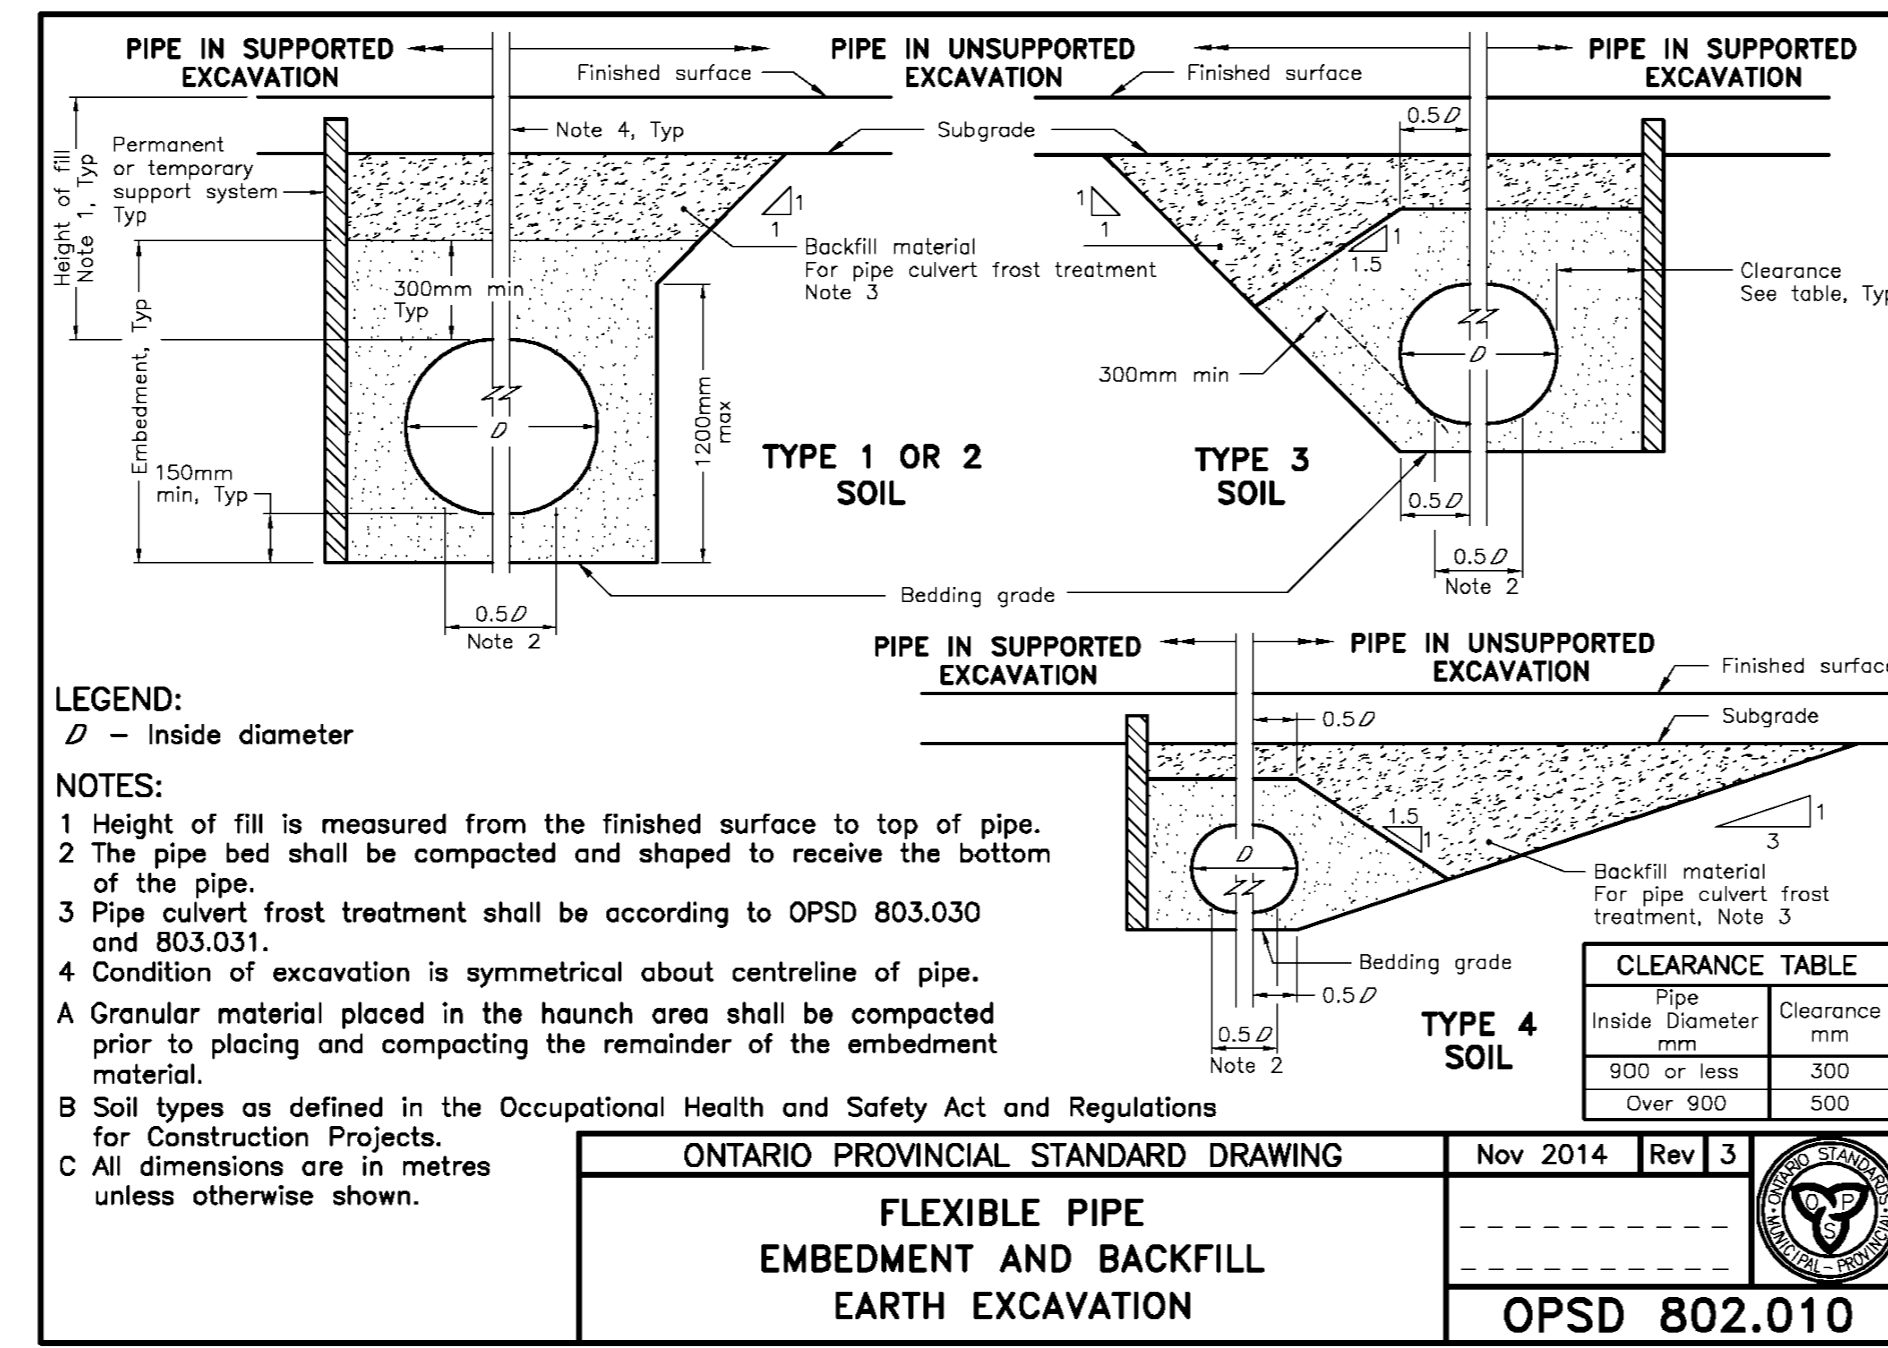


ONTARIO PROVINCIAL STANDARD DRAWING
Nov 2014 Rev 3
FLEXIBLE PIPE EMBEDMENT AND BACKFILL EARTH EXCAVATION
OPSD 802.010

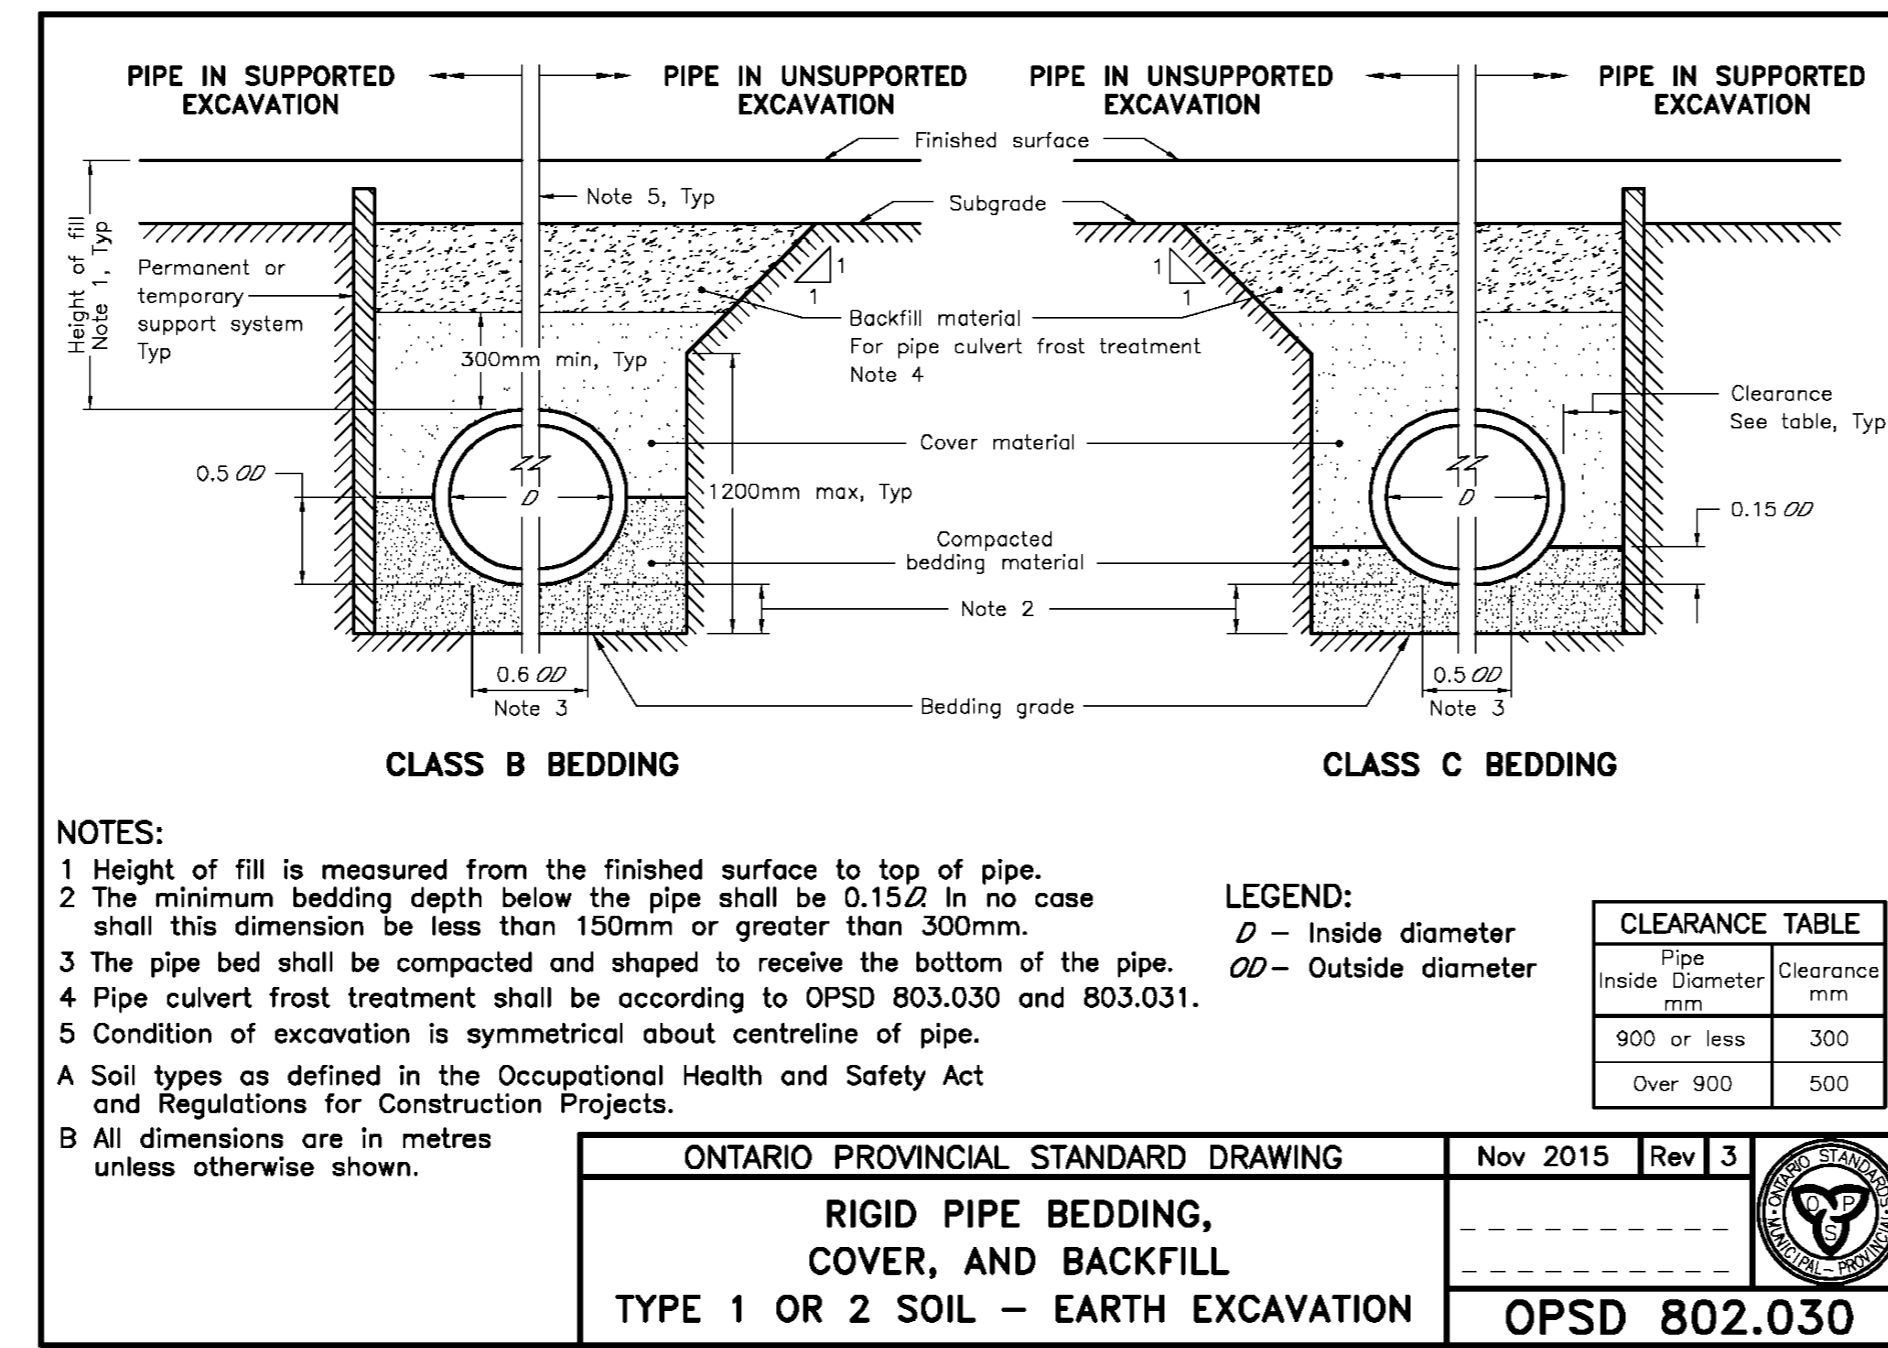


ONTARIO PROVINCIAL STANDARD DRAWING
Nov 2015 Rev 3
RIGID PIPE BEDDING, COVER, AND BACKFILL TYPE 1 OR 2 SOIL - EARTH EXCAVATION
OPSD 802.030

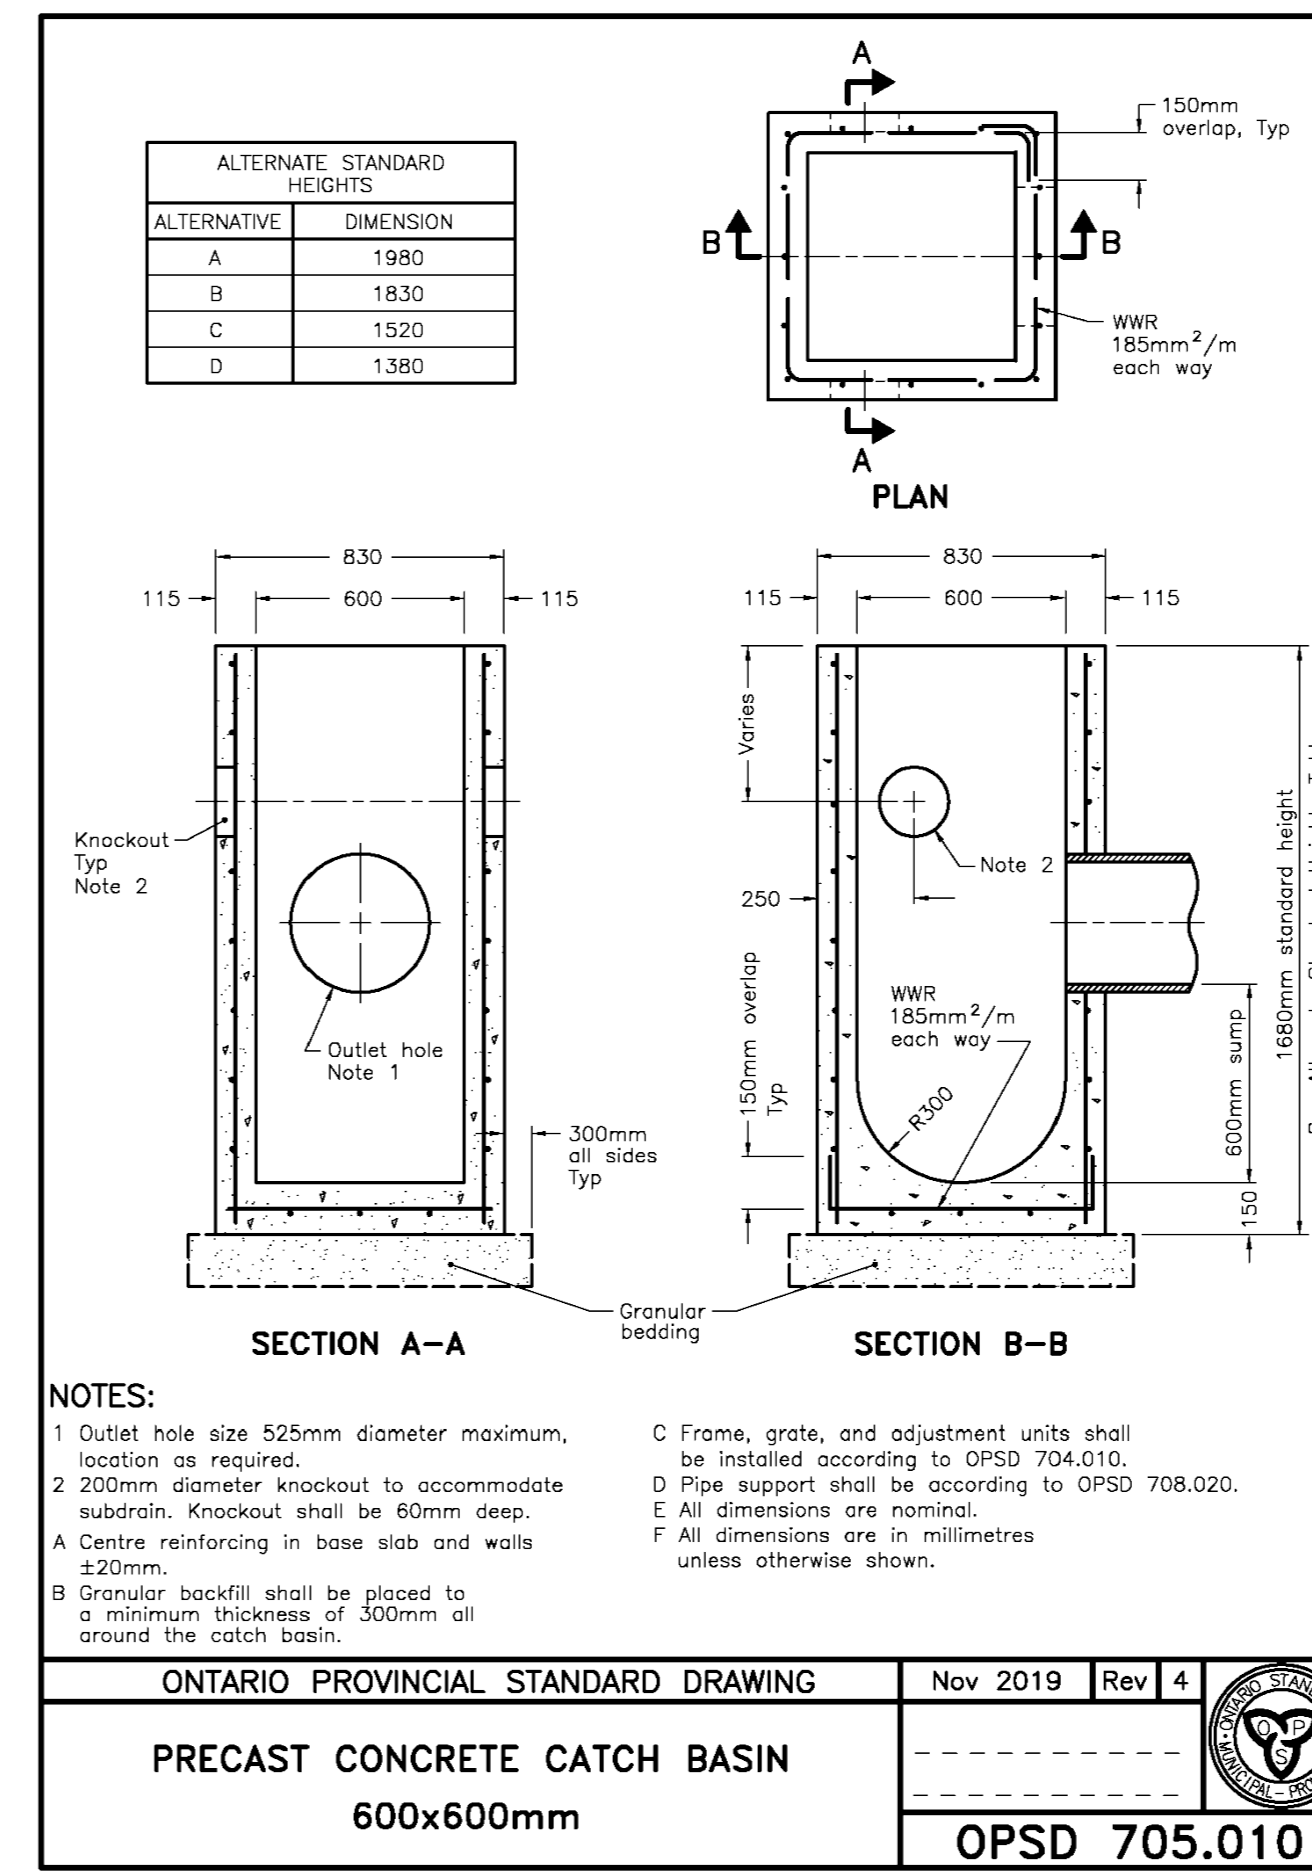


ONTARIO PROVINCIAL STANDARD DRAWING
Nov 2019 Rev 4
PRECAST CONCRETE CATCH BASIN 600x600mm
OPSD 705.010

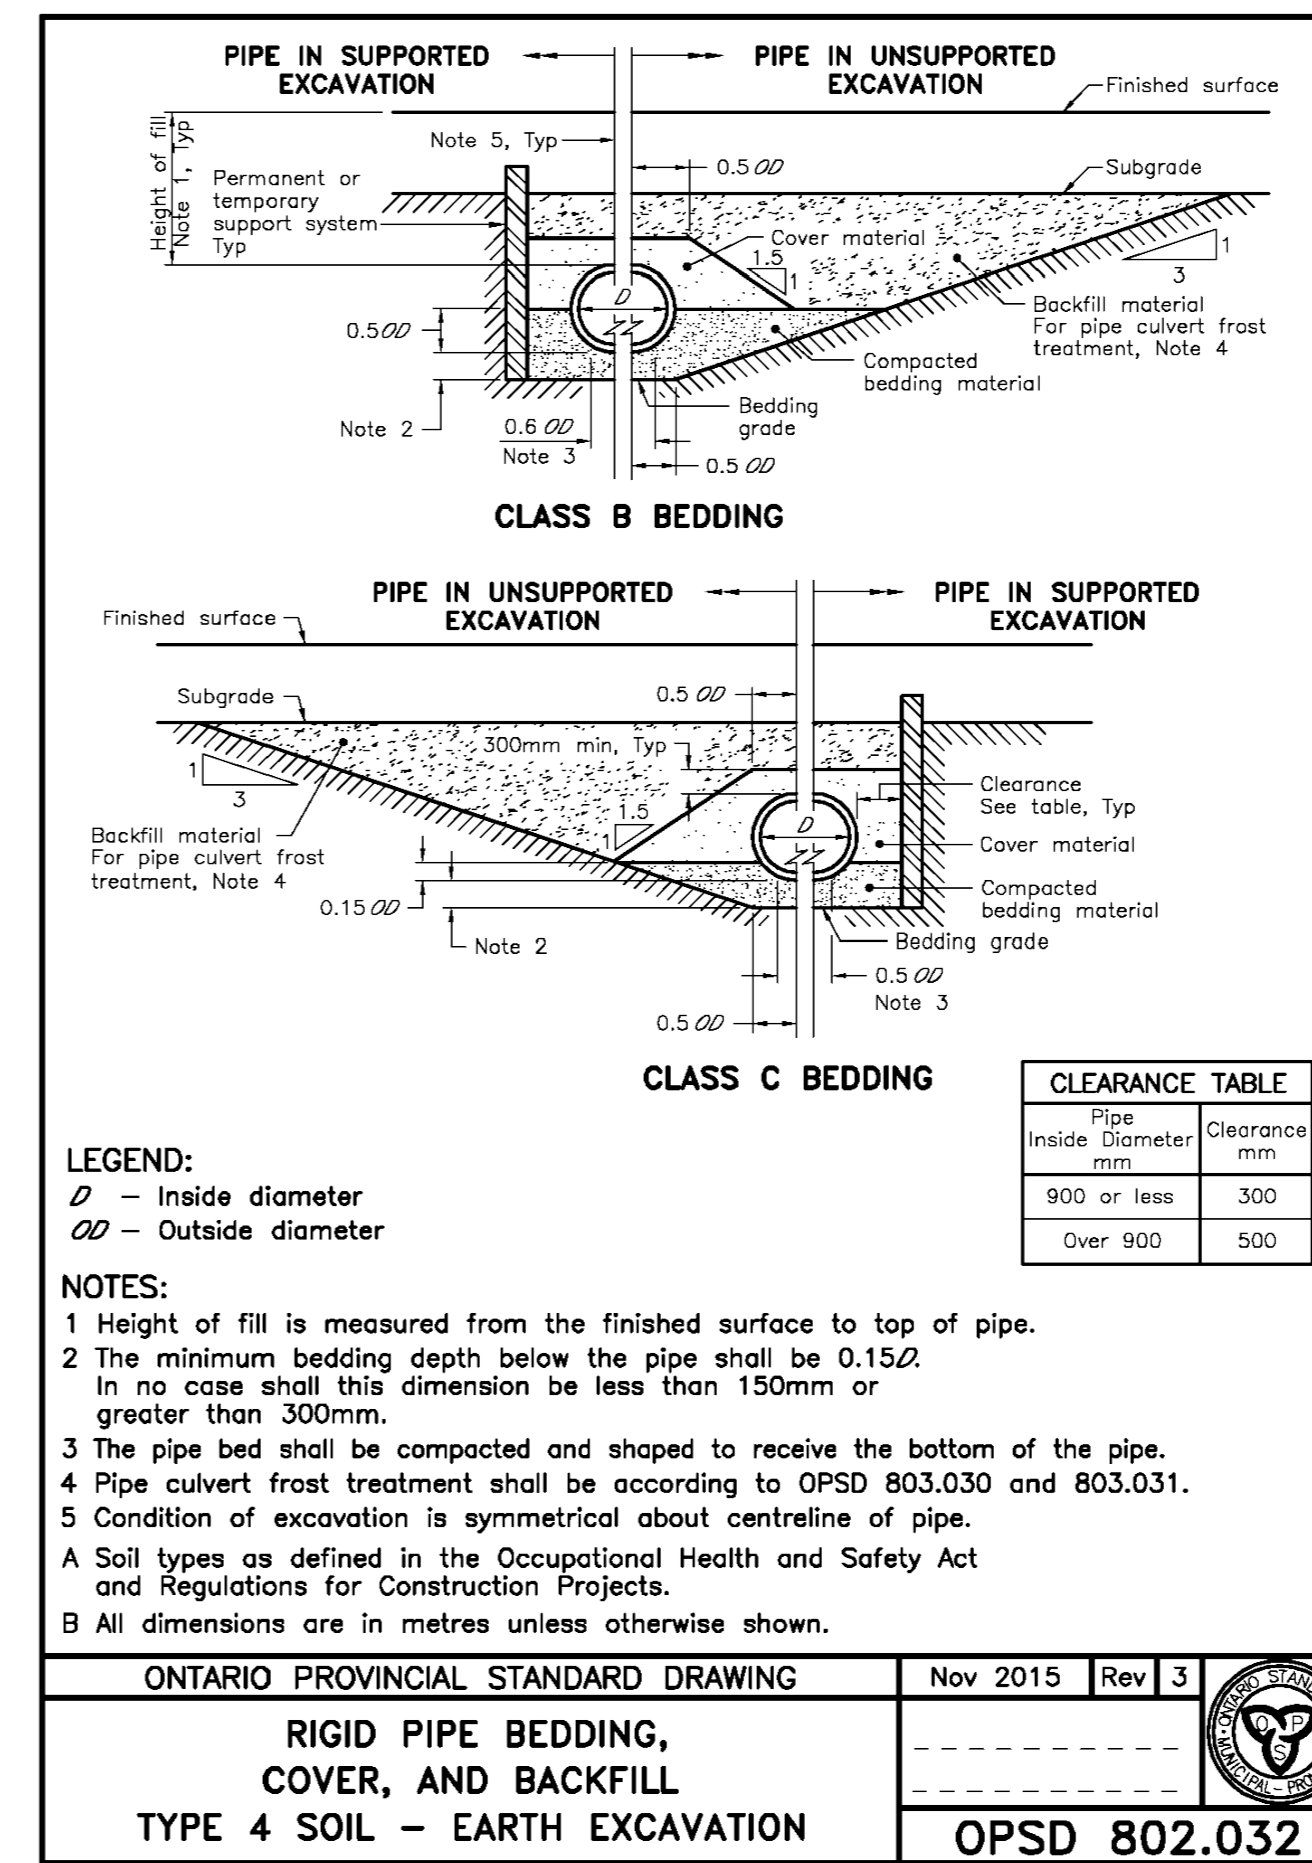


ONTARIO PROVINCIAL STANDARD DRAWING
Nov 2015 Rev 3
RIGID PIPE BEDDING, COVER, AND BACKFILL TYPE 4 SOIL - EARTH EXCAVATION
OPSD 802.032

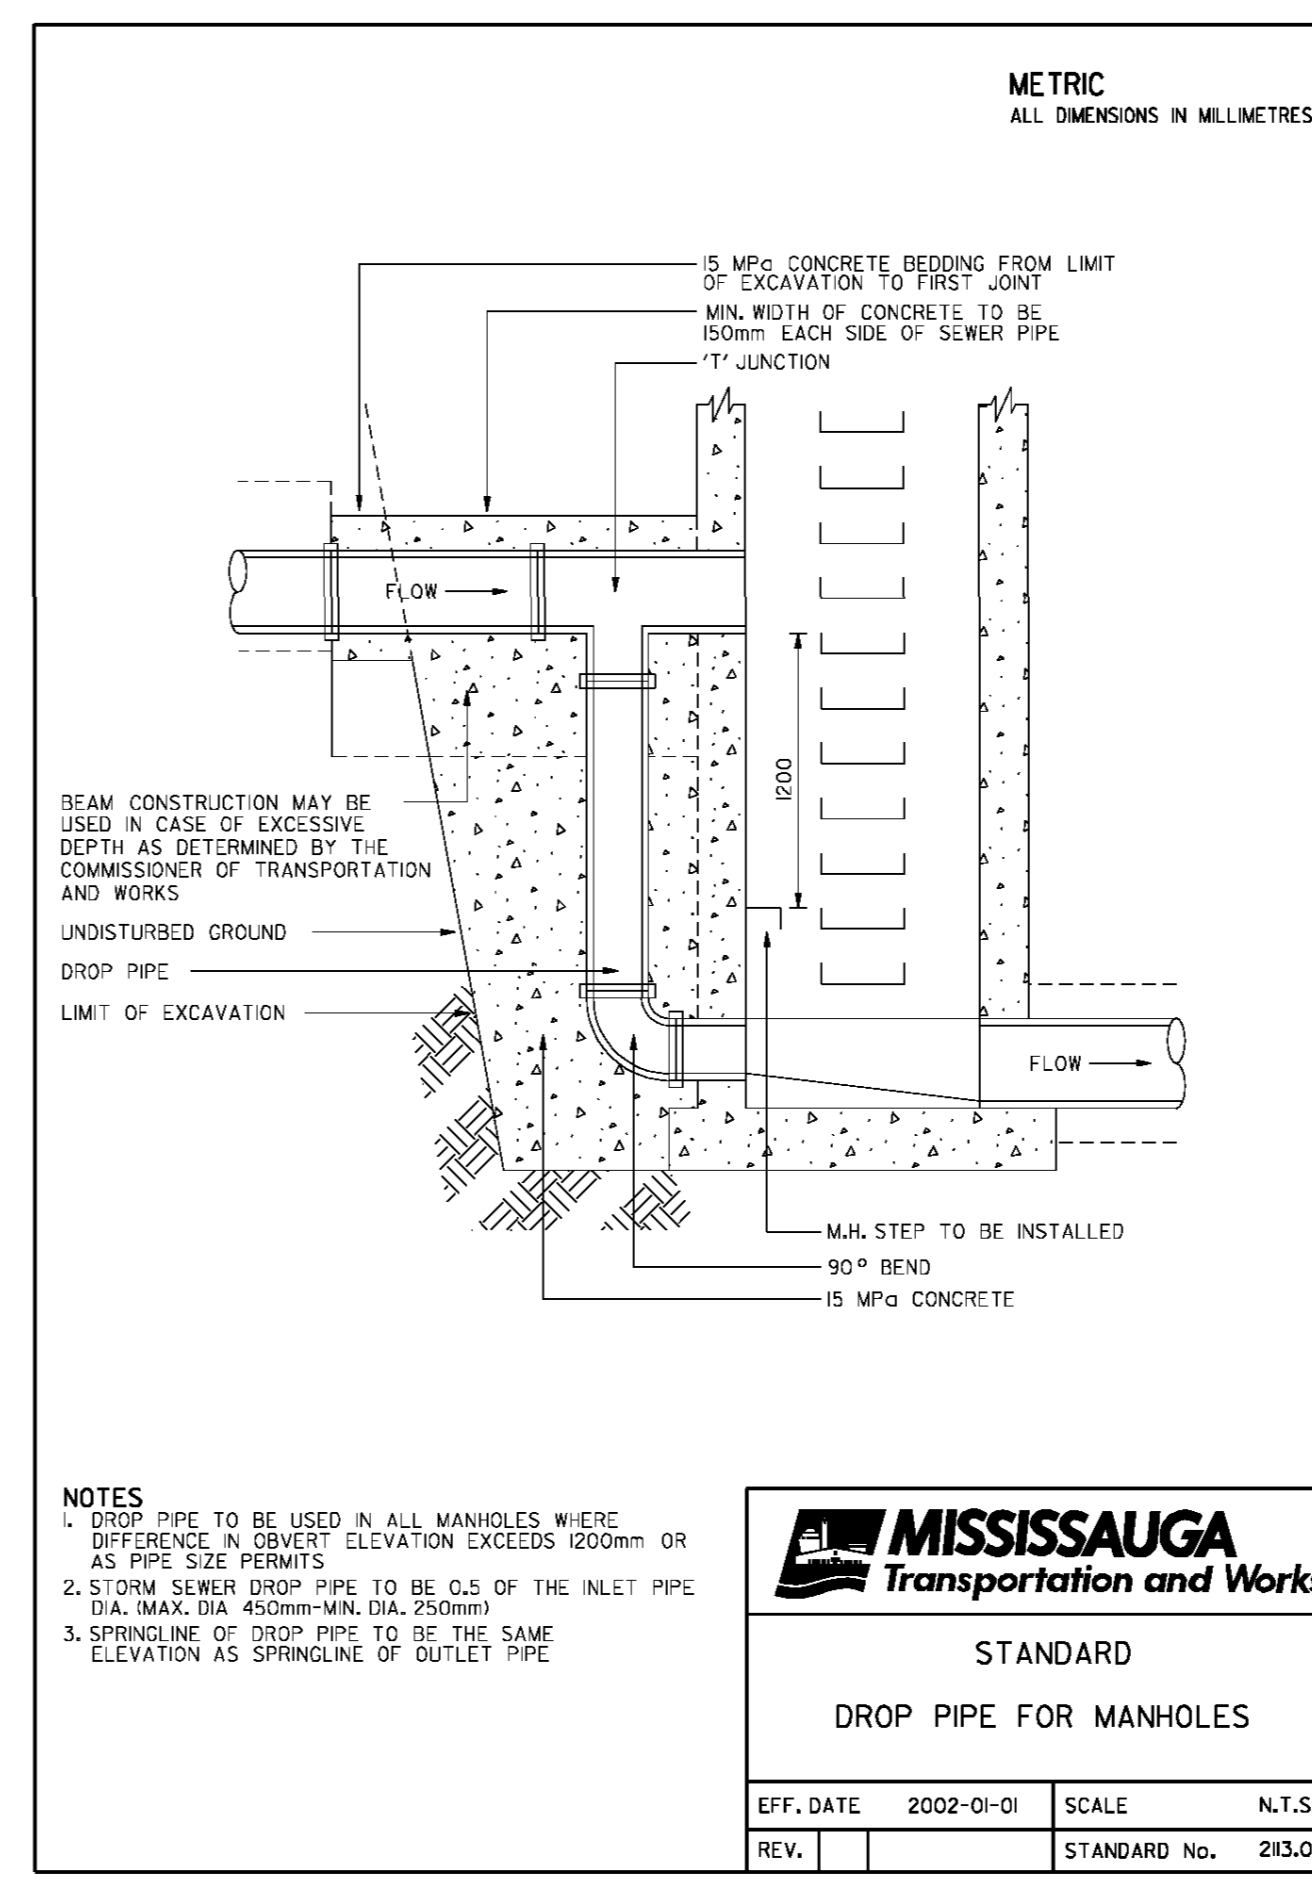


STANDARD DROP PIPE FOR MANHOLES
EFF. DATE: 2022-01-0 SCALE: N.T.S.
REV. 1 STANDARD No. 233.00

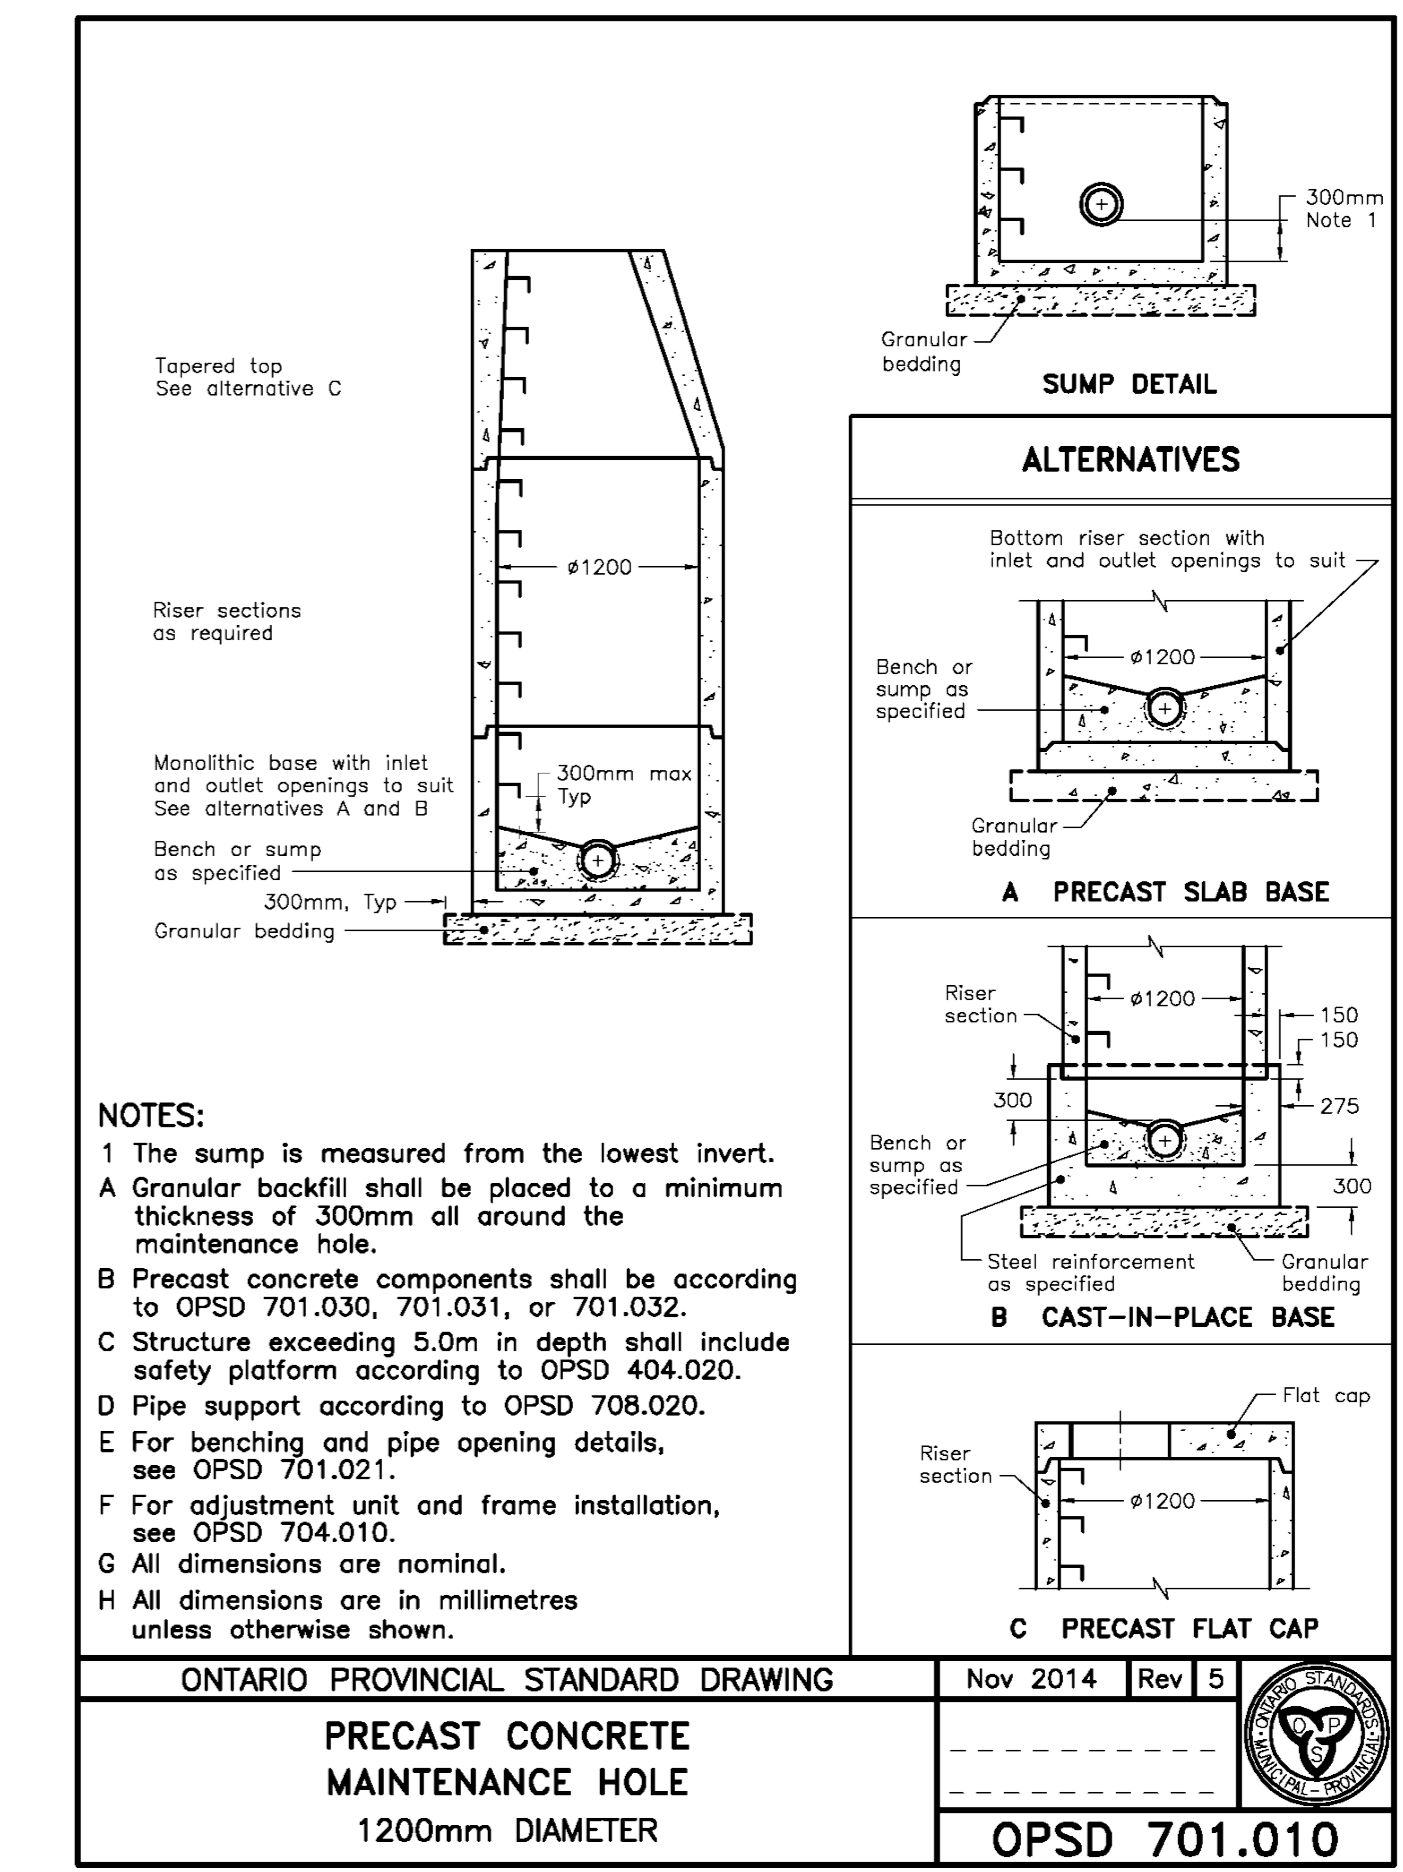

ONTARIO PROVINCIAL STANDARD DRAWING
Nov 2014 Rev 5
PRECAST CONCRETE MAINTENANCE HOLE 1200mm DIAMETER
OPSD 701.010

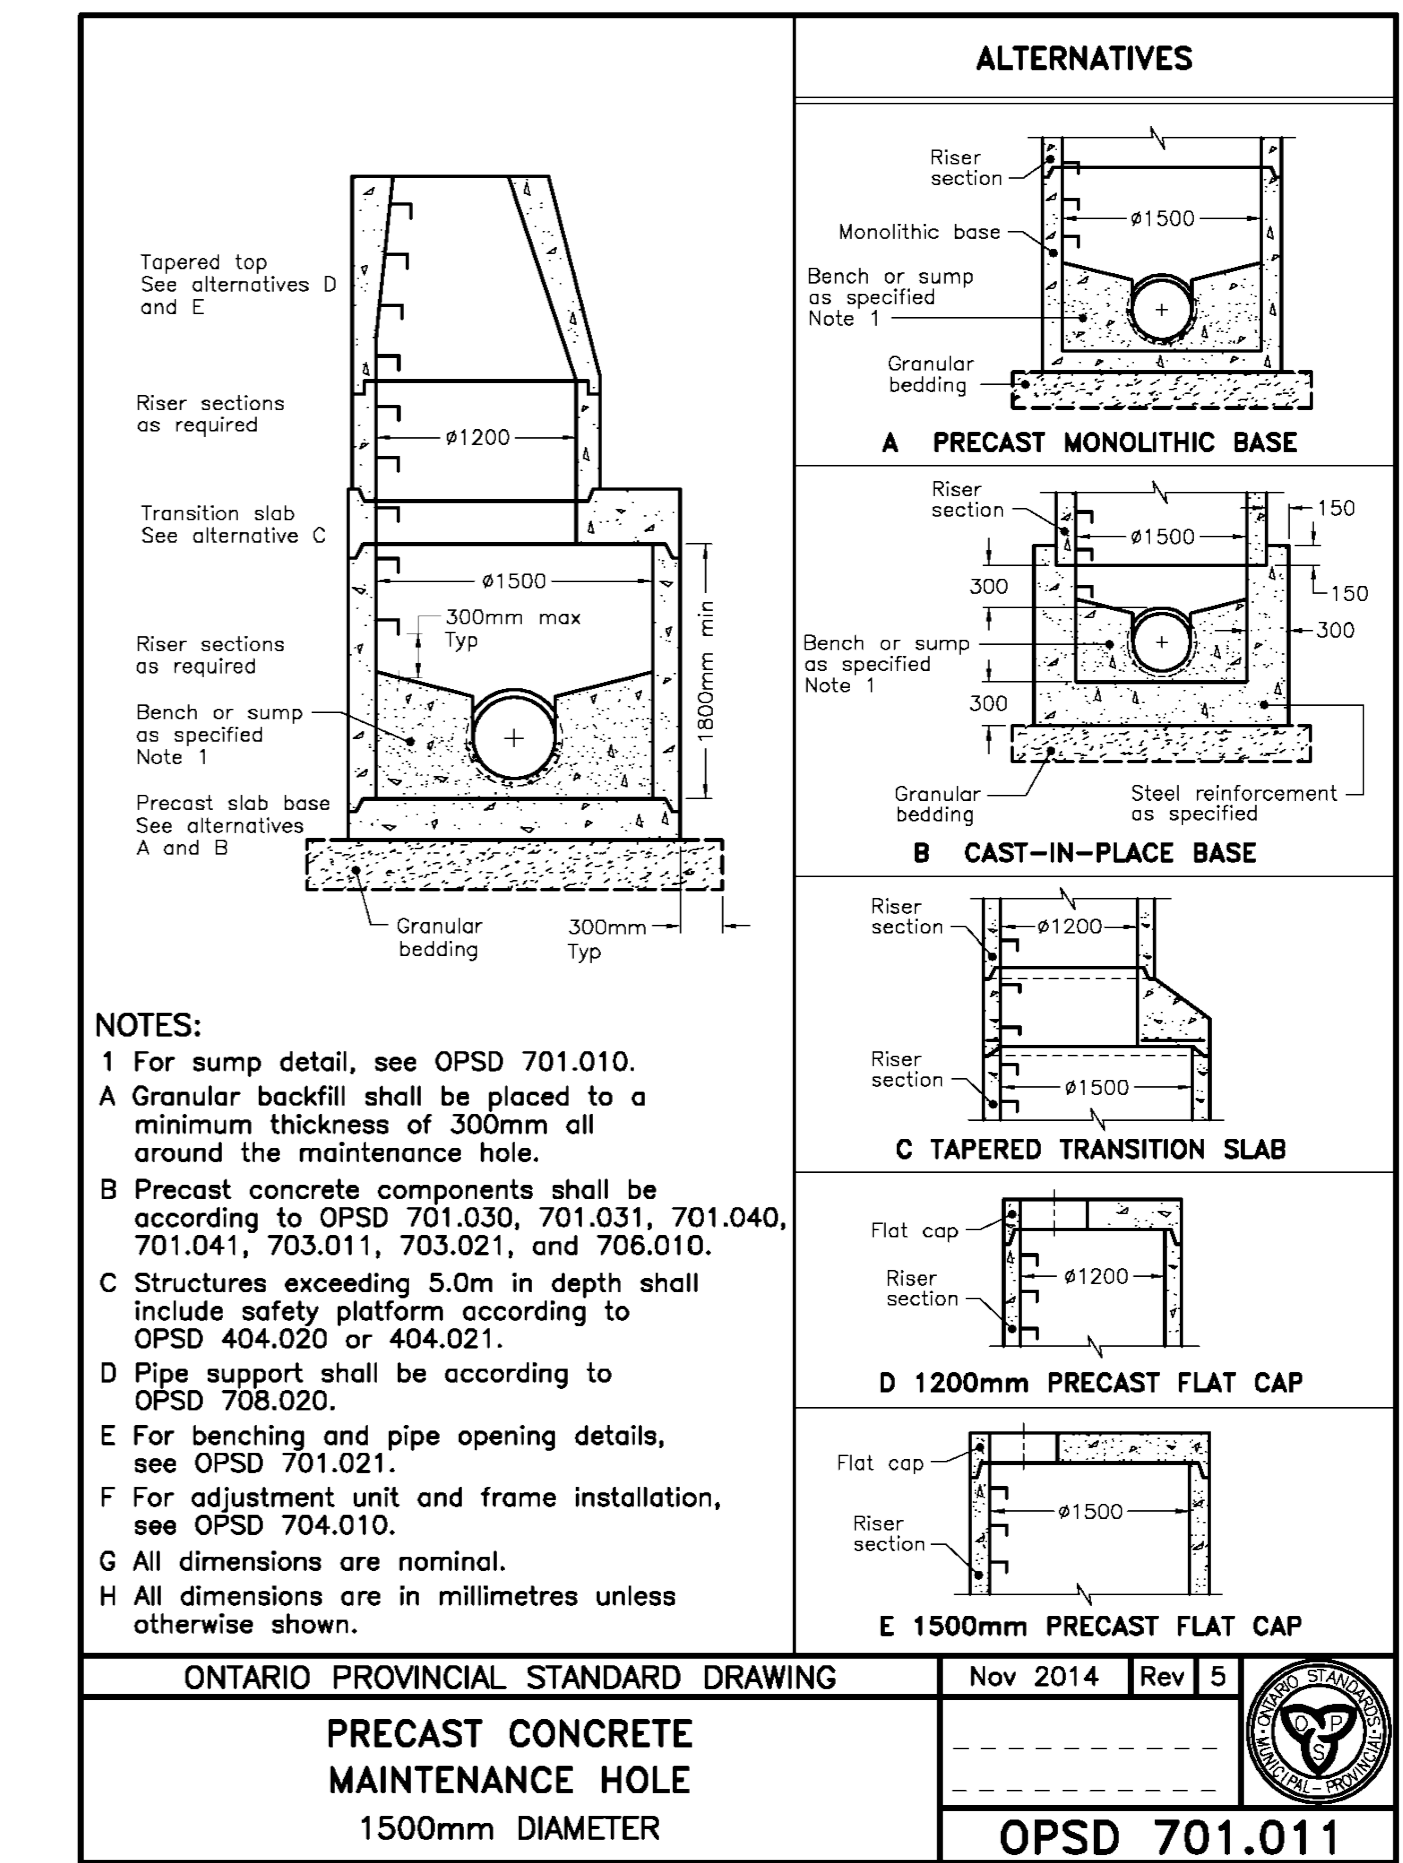

ONTARIO PROVINCIAL STANDARD DRAWING
Nov 2014 Rev 5
PRECAST CONCRETE MAINTENANCE HOLE 1500mm DIAMETER
OPSD 701.011

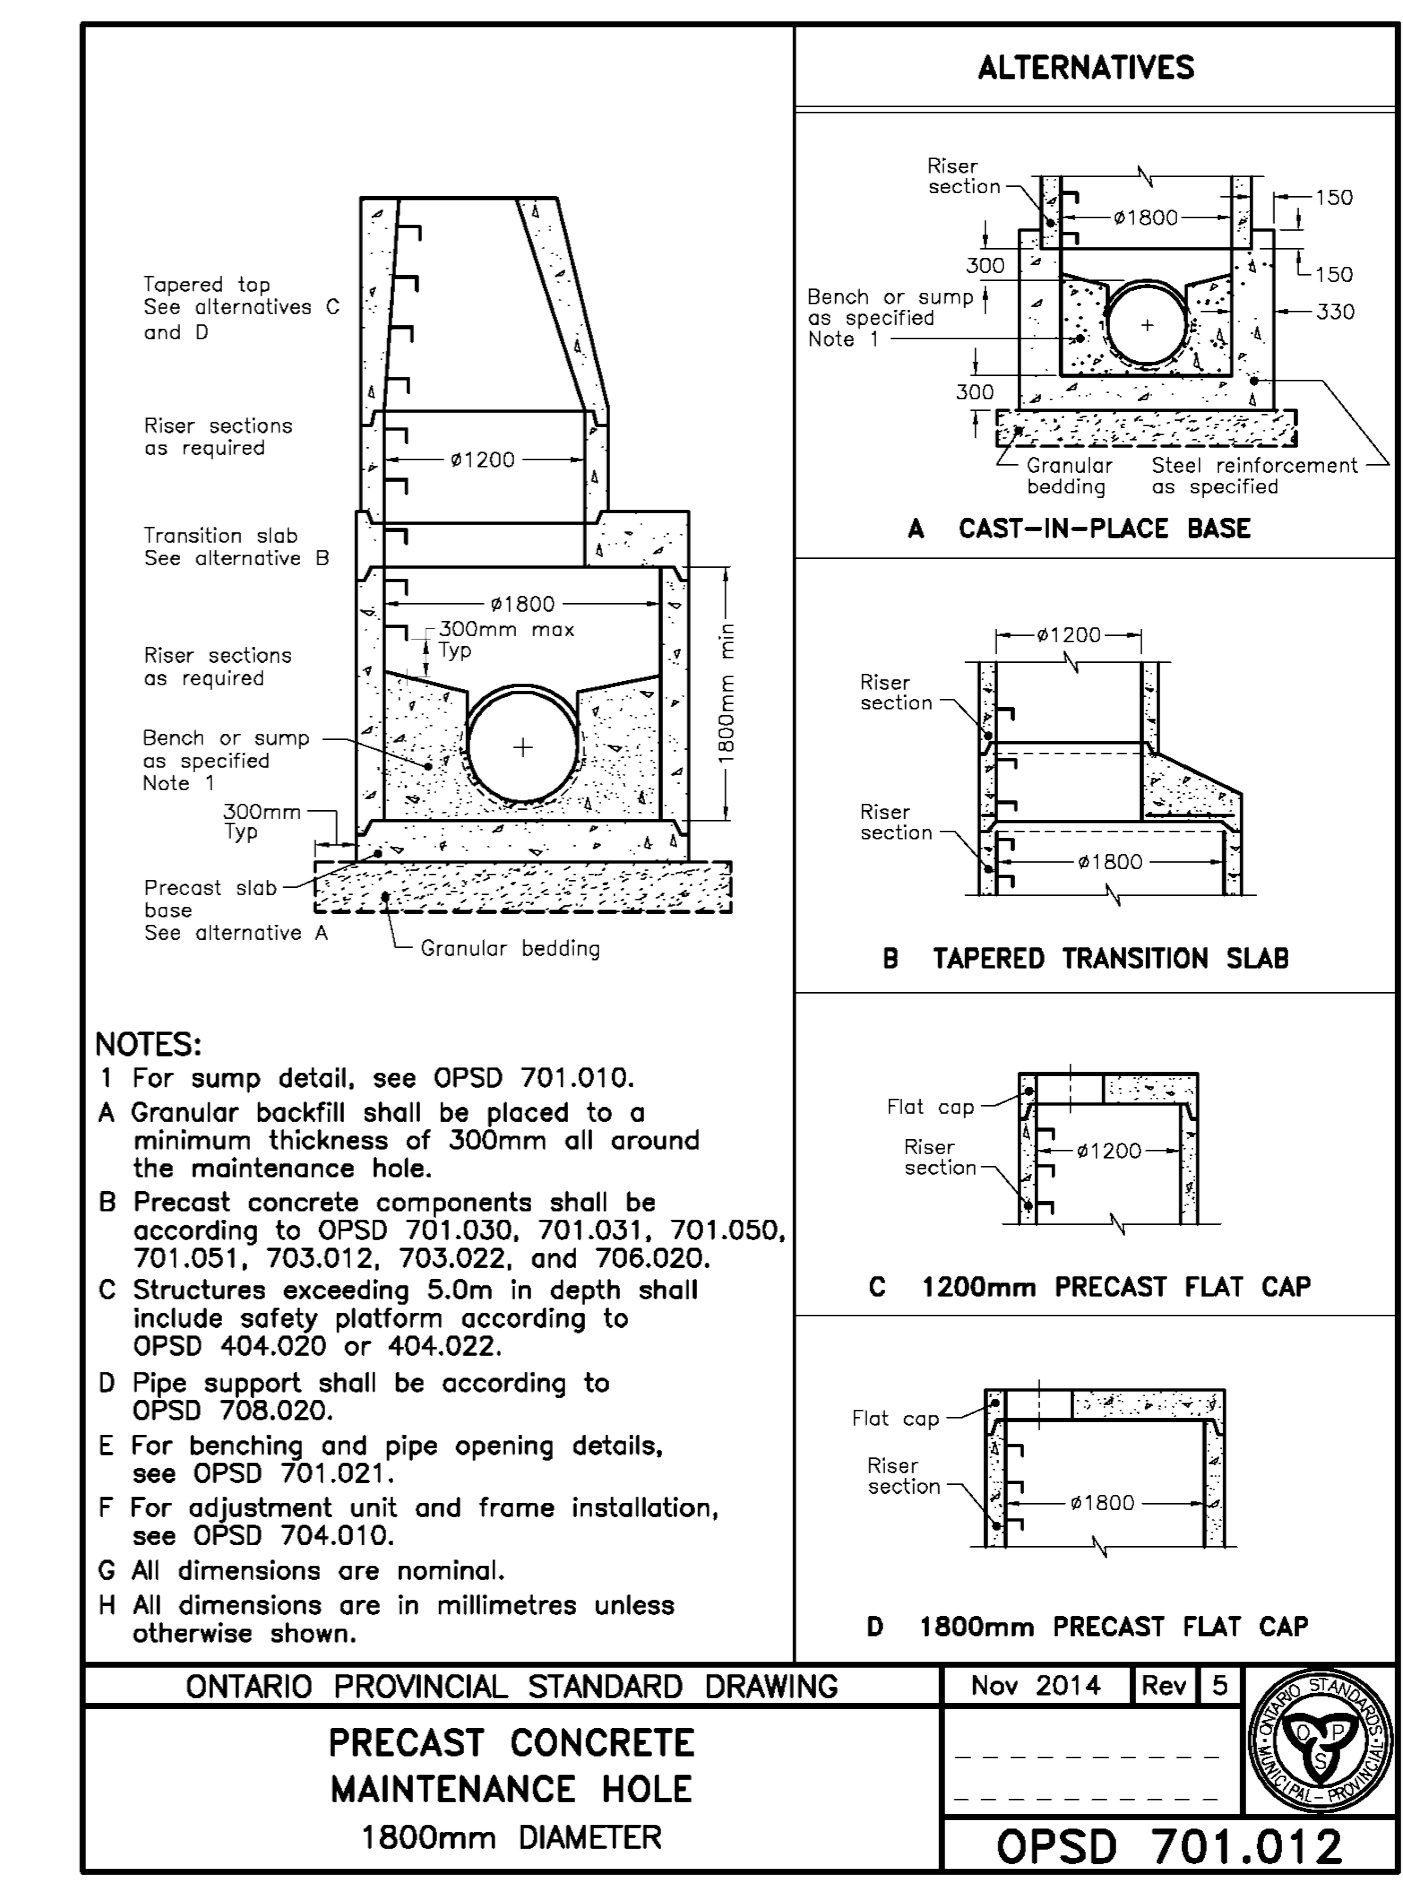

ONTARIO PROVINCIAL STANDARD DRAWING
Nov 2014 Rev 5
PRECAST CONCRETE MAINTENANCE HOLE 1800mm DIAMETER
OPSD 701.012

Notes

Benchmark

Revision

Issued

Permit/Seal

Client/Project Logo

Client/Project

TRILLIUM HEALTH PARTNERS

NEW MISSISSAUGA HOSPITAL TOWER

PAM 21-323 W7

100 QUEENSWAY WEST & 2250 HURONTARIO ST MISSISSAUGA ON

Title

SERVICING DETAILS (1 of 2)

Project No. 1400 200191 Scale N.T.S.

Revision Sheet Drawing No.

0 of

C-502

NOT FOR CONSTRUCTION

Professional Engineer Seal

H. SCOTT 100113974

2021/12/05

PROFESION OF ONTARIO