




1 PRES_BLOCK SOUTH

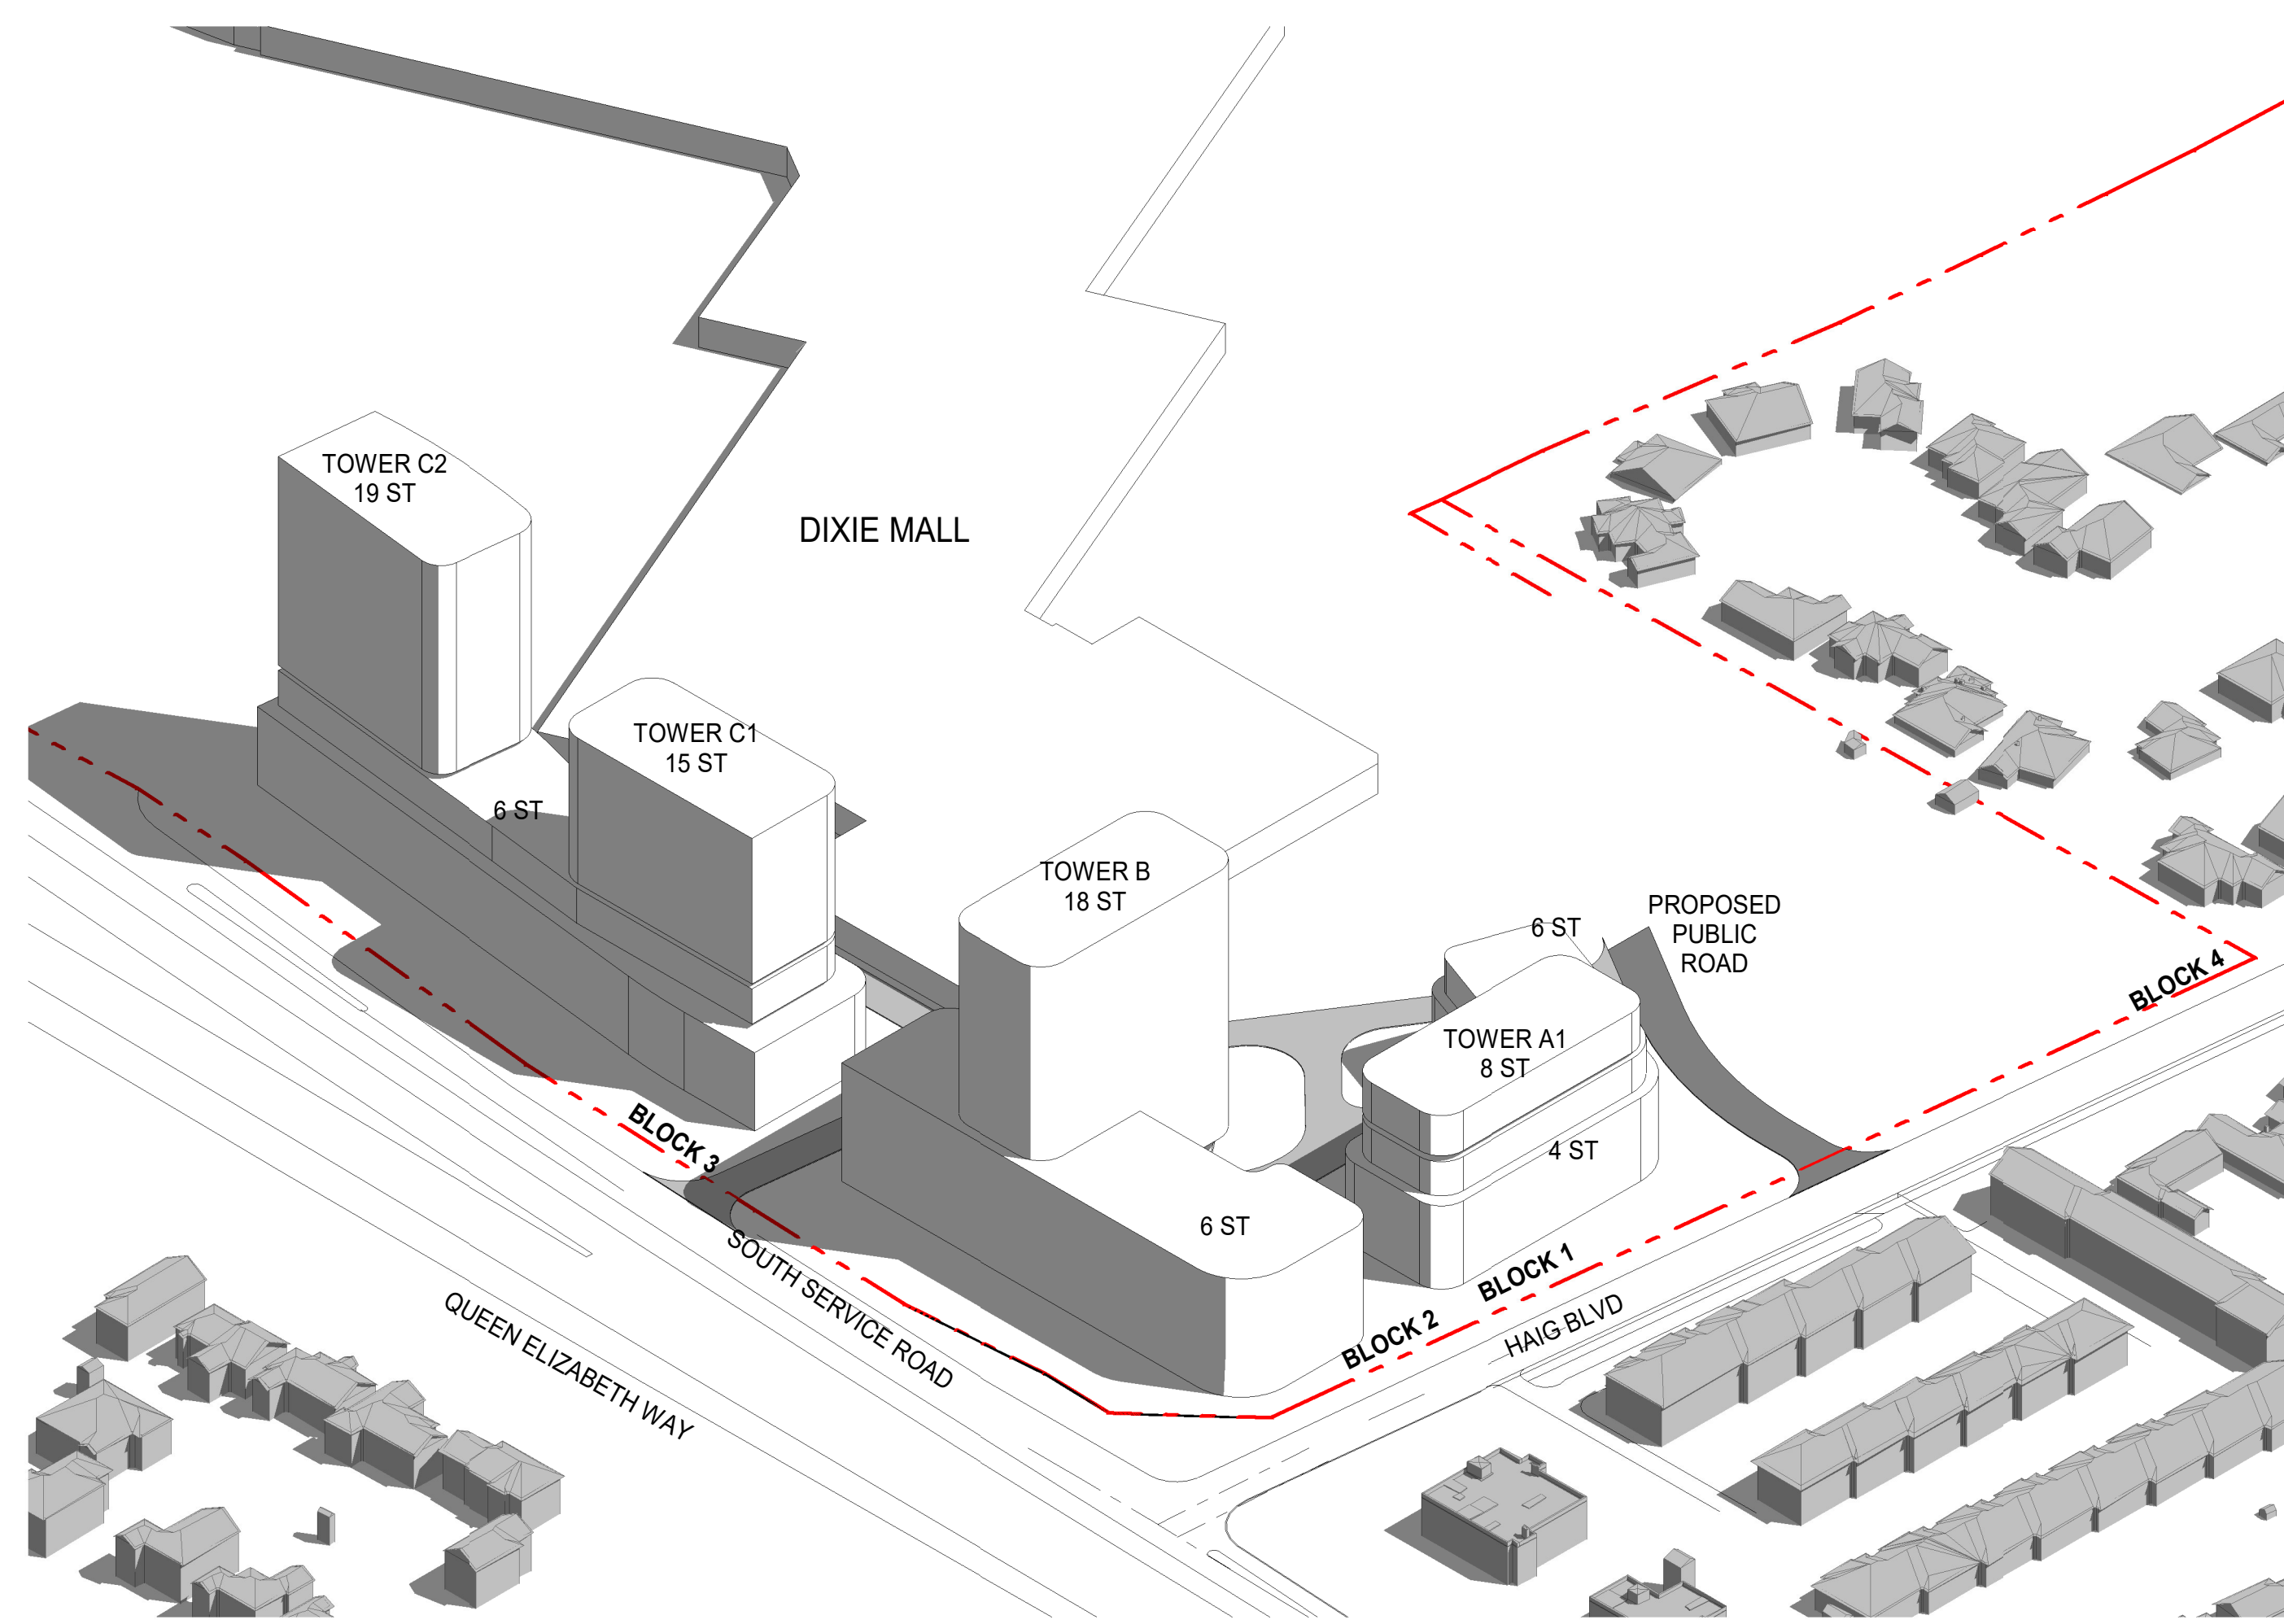

2 PRES_BLOCK WEST

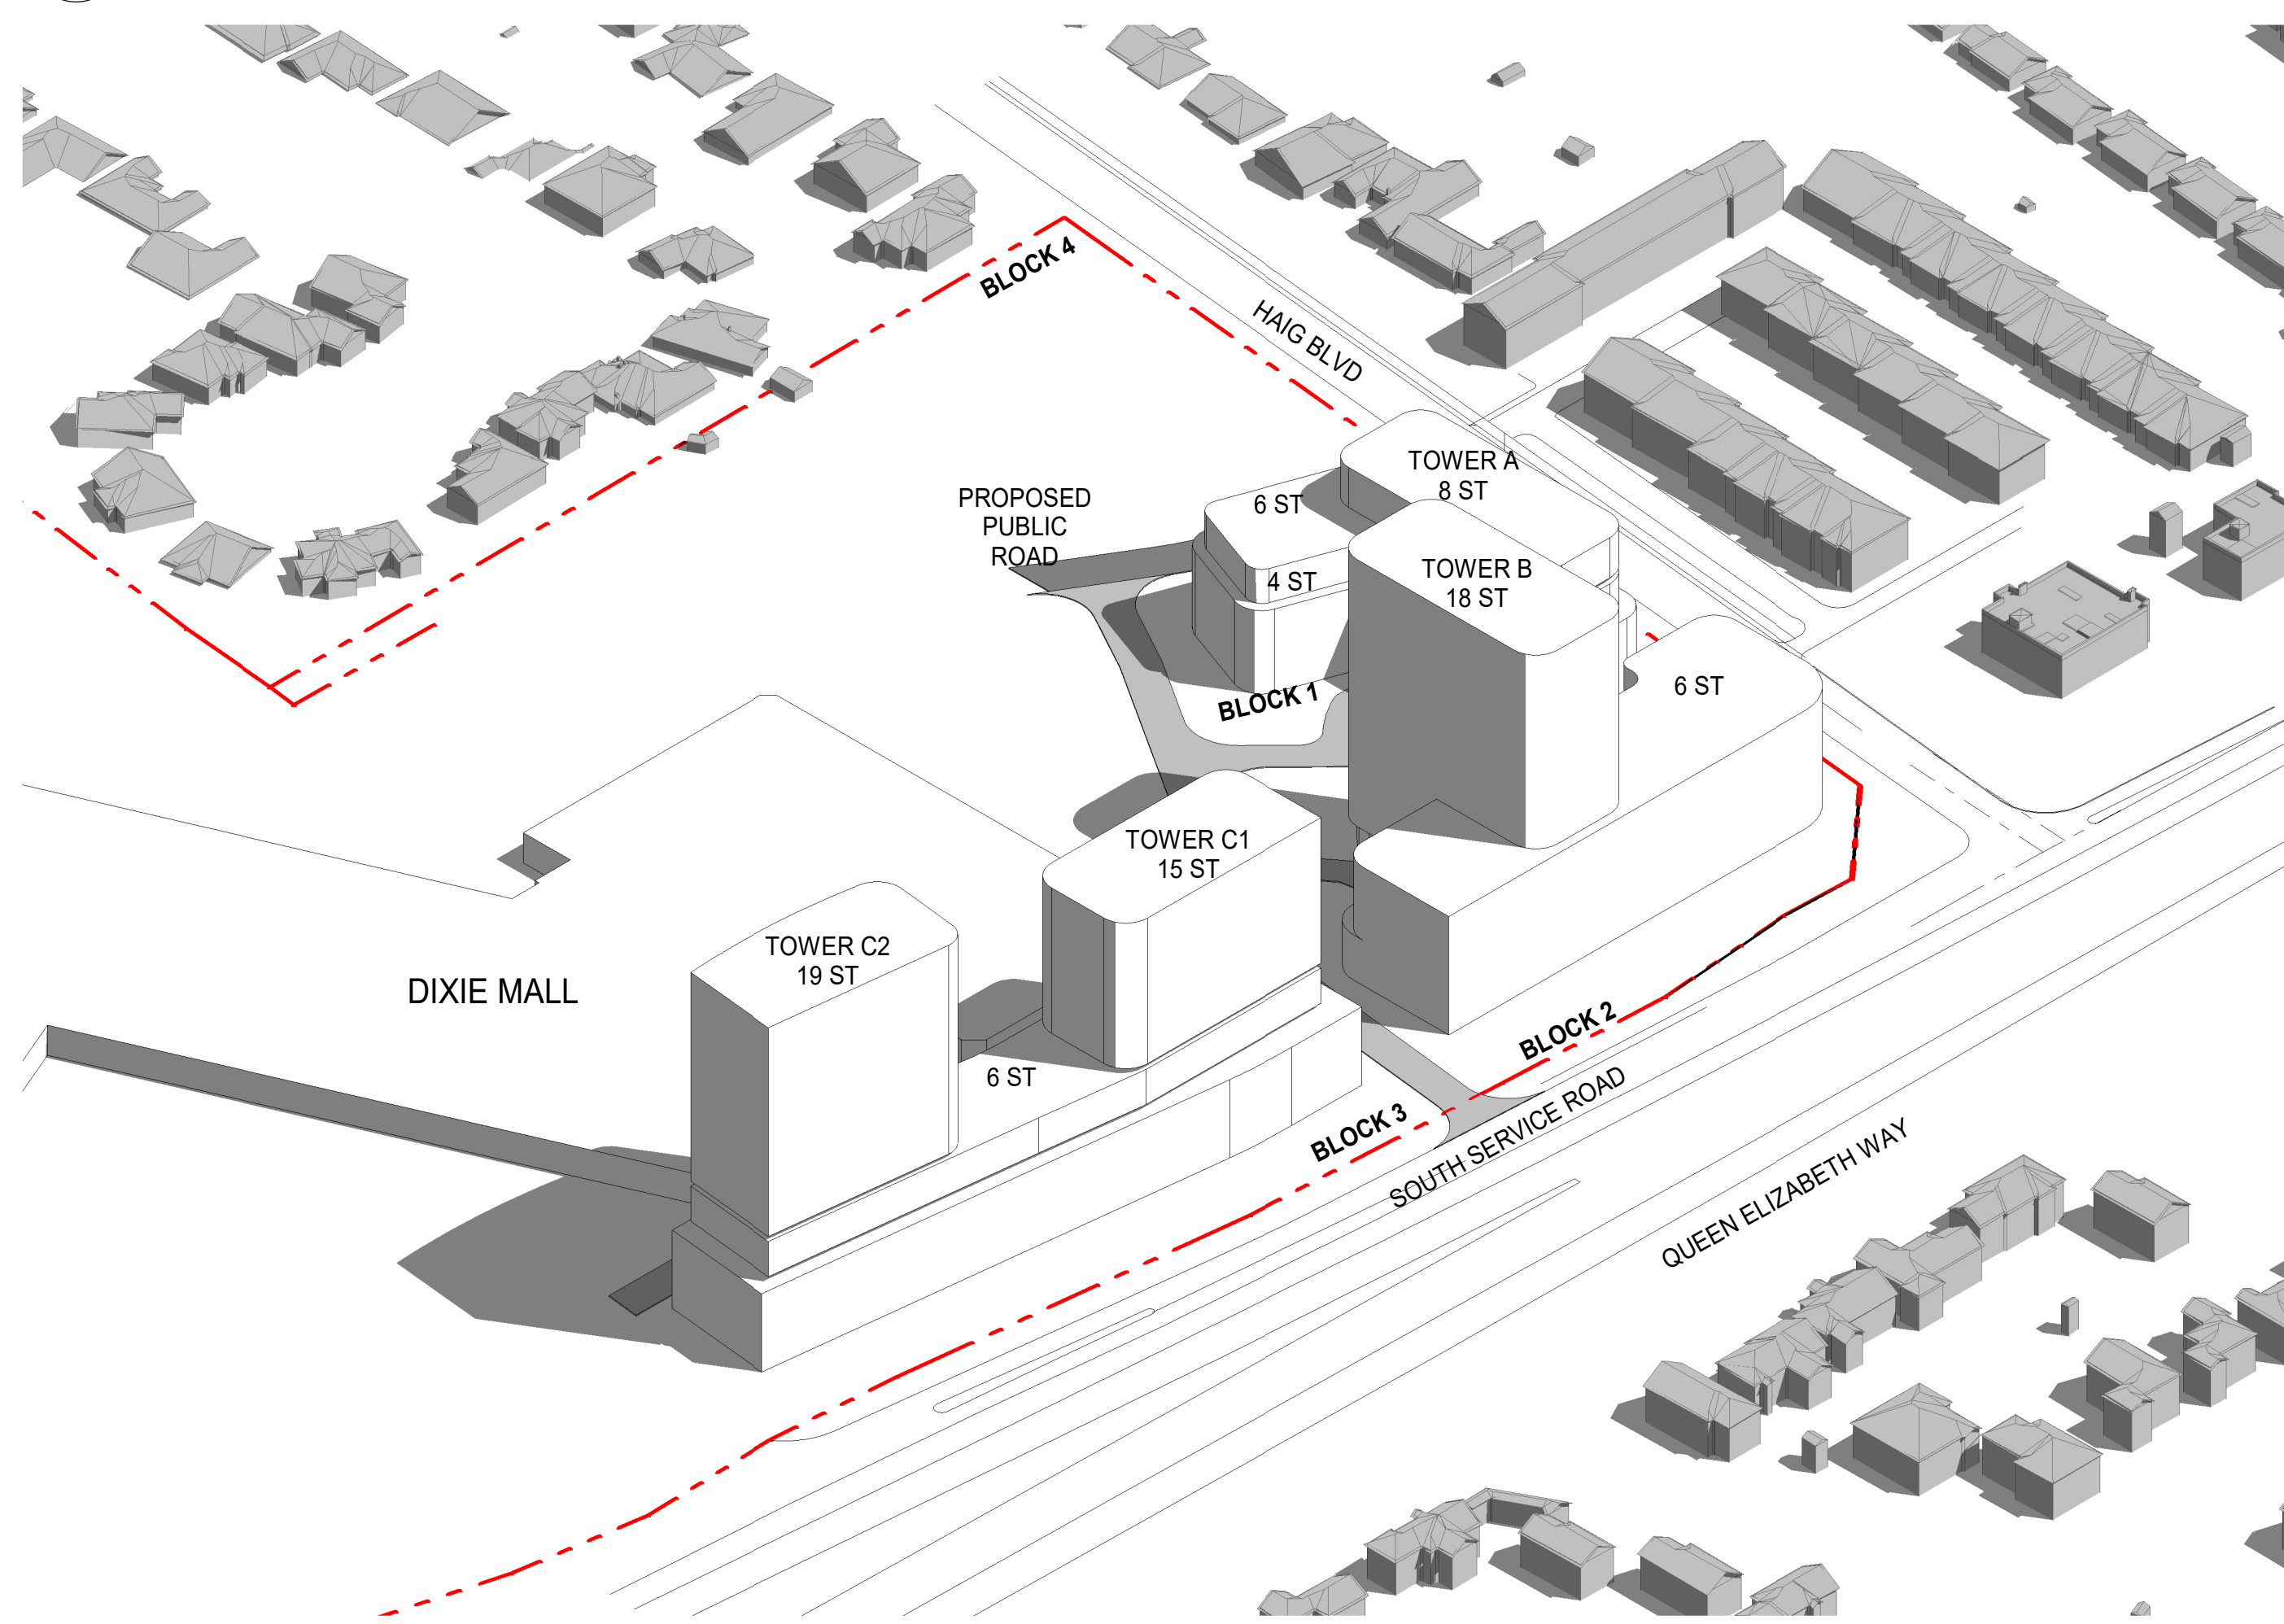

3 PRES_BLOCK NORTH

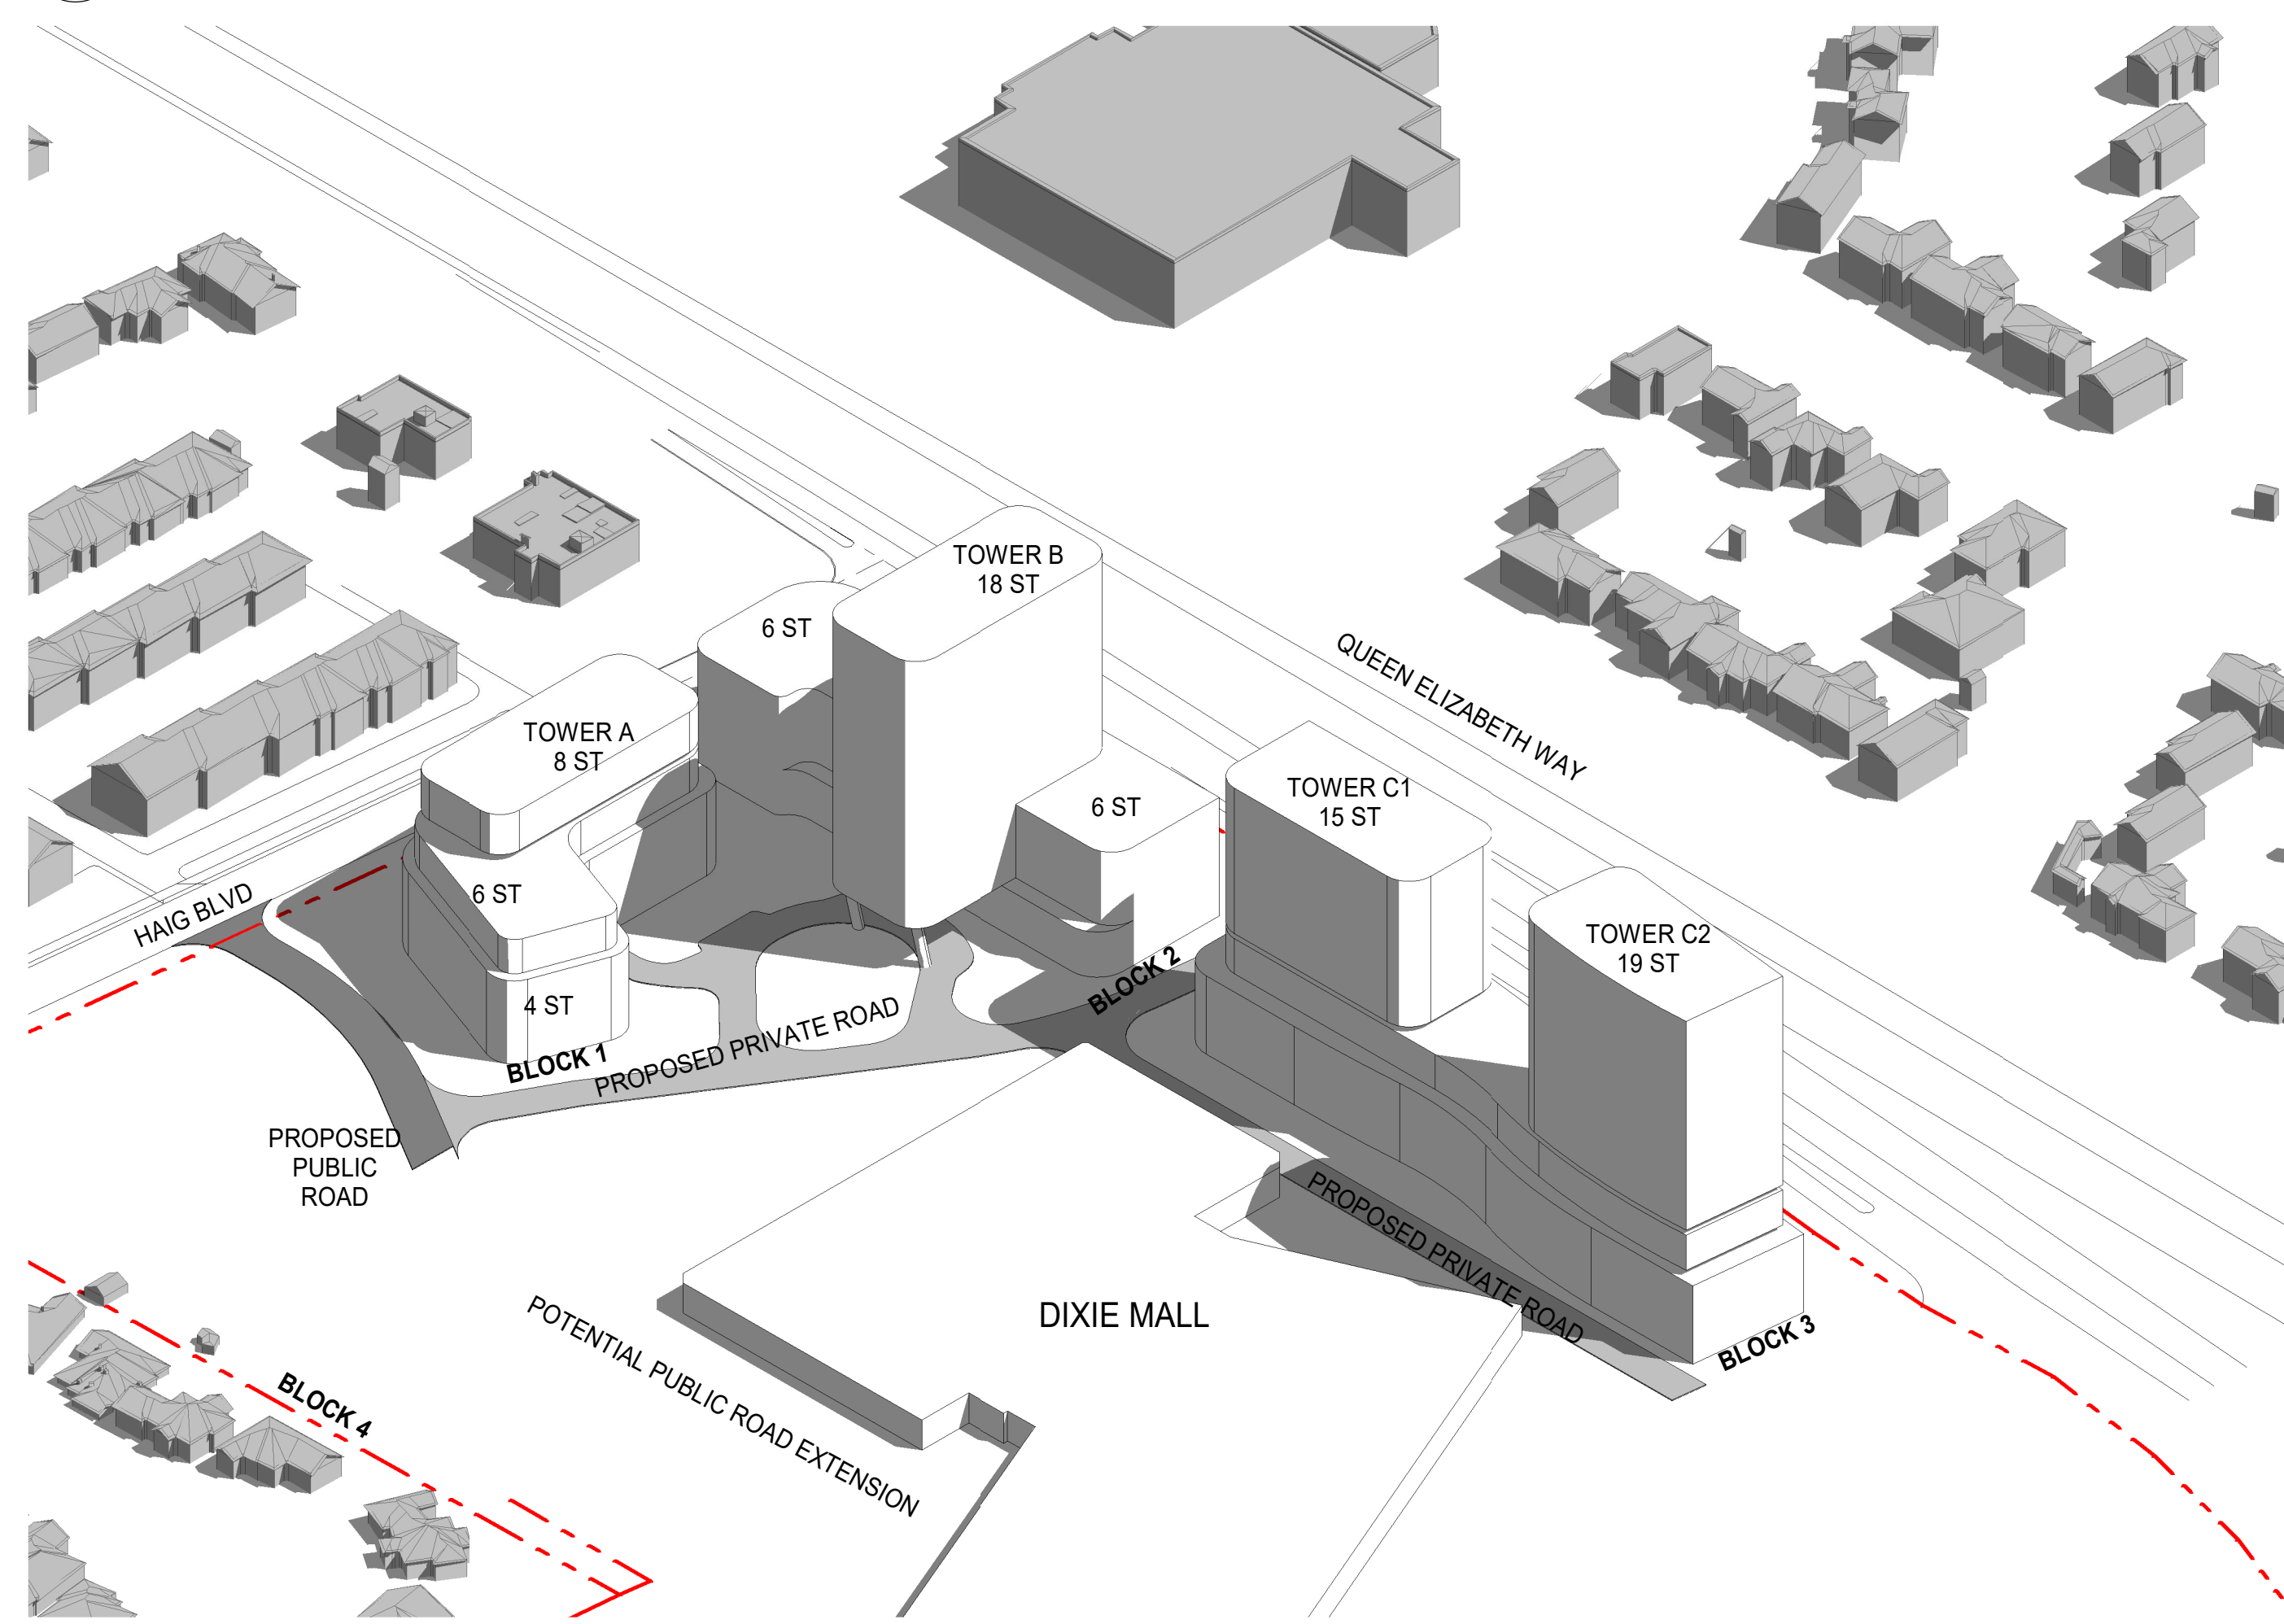

4 PRES_BLOCK EAST

All drawings, specifications, related documents and design are the copyright property of the architect and must be returned upon request. Reproduction of the drawings, specifications, related documents and design in whole or in part is strictly forbidden without the architect's written permission.

Revision _____ Date _____

5 ISSUE FOR ZBA/OPA RESUBMIT 2024.03.26

Revision _____ Date _____

**giannone
petricone
associates**

Giannone Petricone Associates Inc. Architects
96 Spadina Avenue, Toronto, Canada M5V 2J6
T 416.591.7788 F 416.591.1293 E mail@gpaia.com

**DIXIE MALL
REDEVELOPMENT**
1250 South Service Road
Mississauga, ON L5E 3E5

3D MASSING VIEWS

DRAWN BY: _____ Author
CHECKED BY: _____ Checker
PROJECT START DATE: 12/04/23
PROJECT NO.: 22138
SHEET NUMBER _____

A051