


PROPERTY LINE

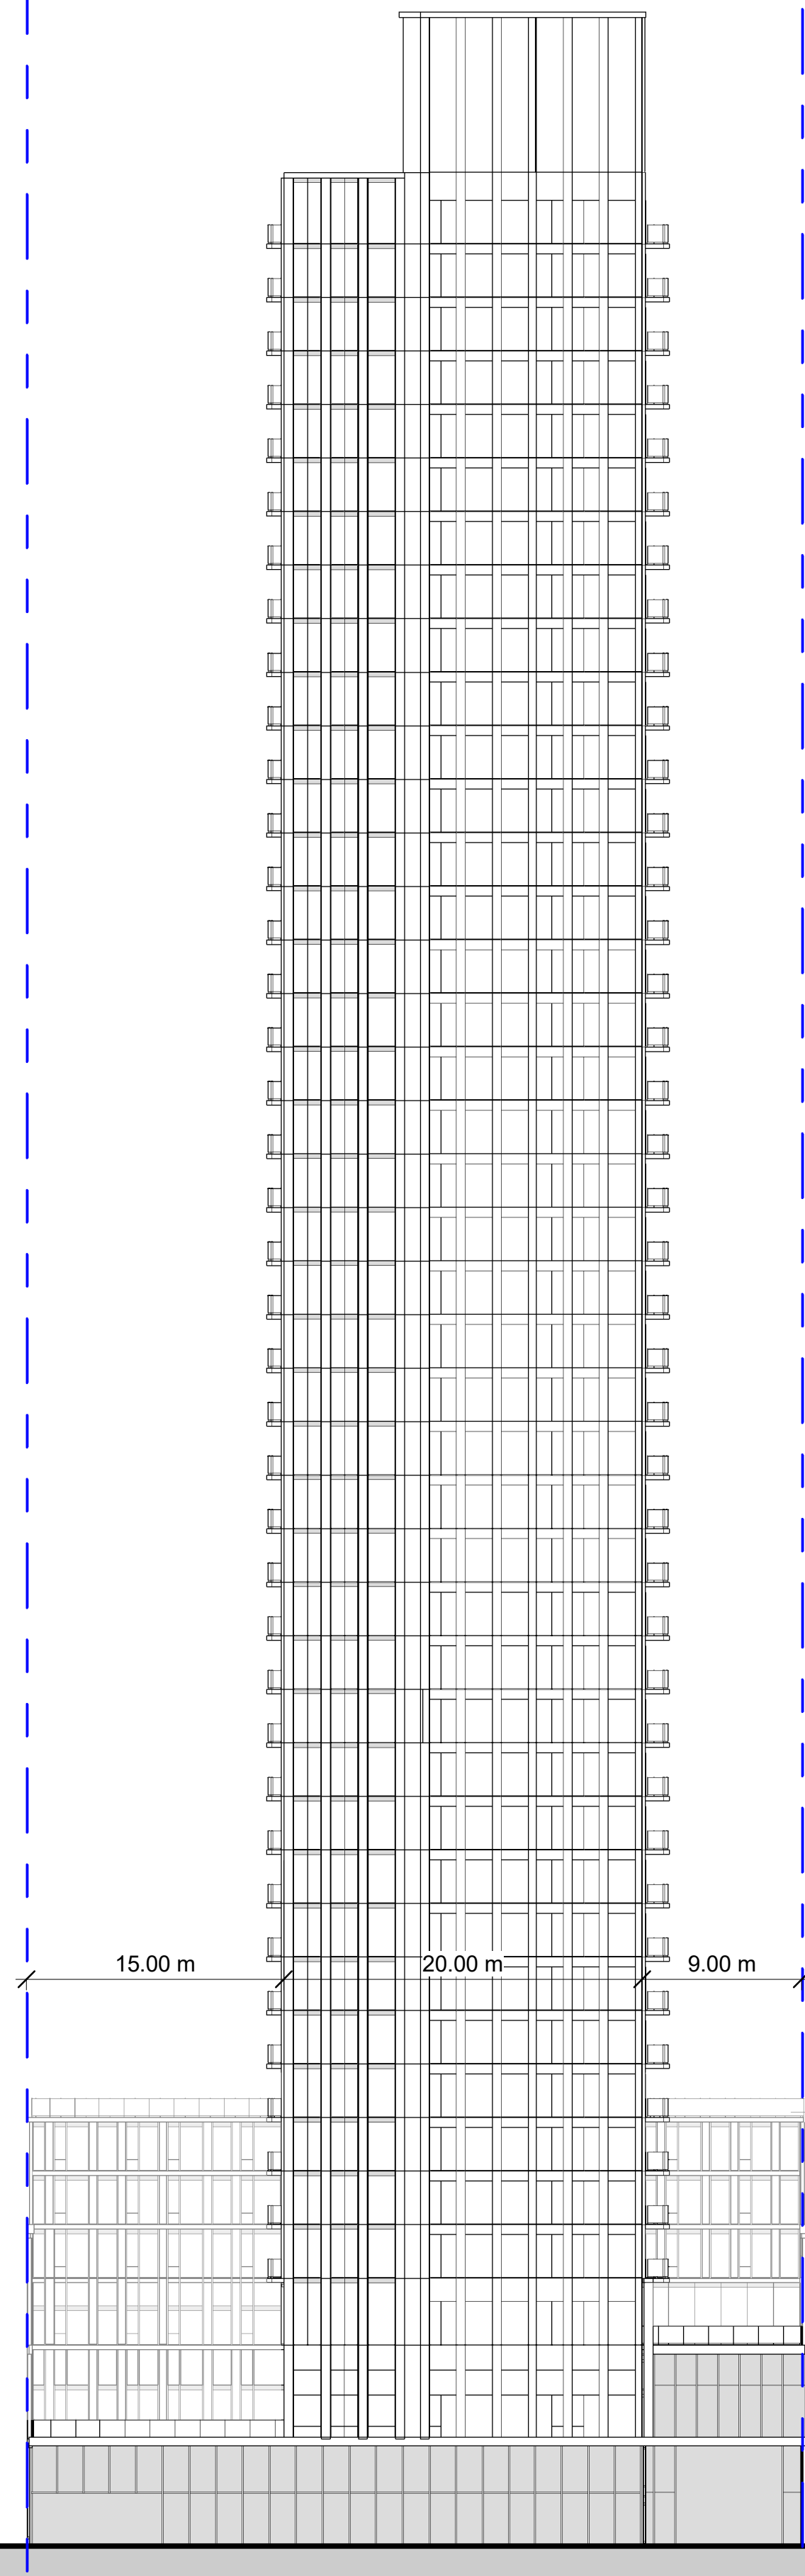

PROPERTY LINE

9000	Top of MPH	142000
4000	Roof Level	133000
3000	Level 42	129000
3000	Level 41	126000
3000	Level 40	123000
3000	Level 39	120000
3000	Level 38	117000
3000	Level 37	114000
3000	Level 36	111000
3000	Level 35	108000
3000	Level 34	105000
3000	Level 33	102000
3000	Level 32	99000
3000	Level 31	96000
3000	Level 30	93000
3000	Level 29	90000
3000	Level 28	87000
3000	Level 27	84000
3000	Level 26	81000
3000	Level 25	78000
3000	Level 24	75000
3000	Level 23	72000
3000	Level 22	69000
3000	Level 21	66000
3000	Level 20	63000
3000	Level 19	60000
3000	Level 18	57000
3000	Level 17	54000
3000	Level 16	51000
3000	Level 15	48000
3000	Level 14	45000
3000	Level 13	42000
3000	Level 12	39000
3000	Level 11	36000
3000	Level 10	33000
3000	Level 09	30000
3000	Level 08	27000
3000	Level 07	24000
3000	Level 06	21000
3000	Level 05	18000
3000	Level 04	15000
3000	Level 03	11250
3000	Level 02	6000
6000	Level 01	0

ZONING BUILDING HEIGHT

109.00 m TOWER


133.00 m

24.00 m PODIUM

Established grade +128.5m

1 ZBA\_Building Elev\_North  
AZ402 1 : 300

PROPERTY LINE

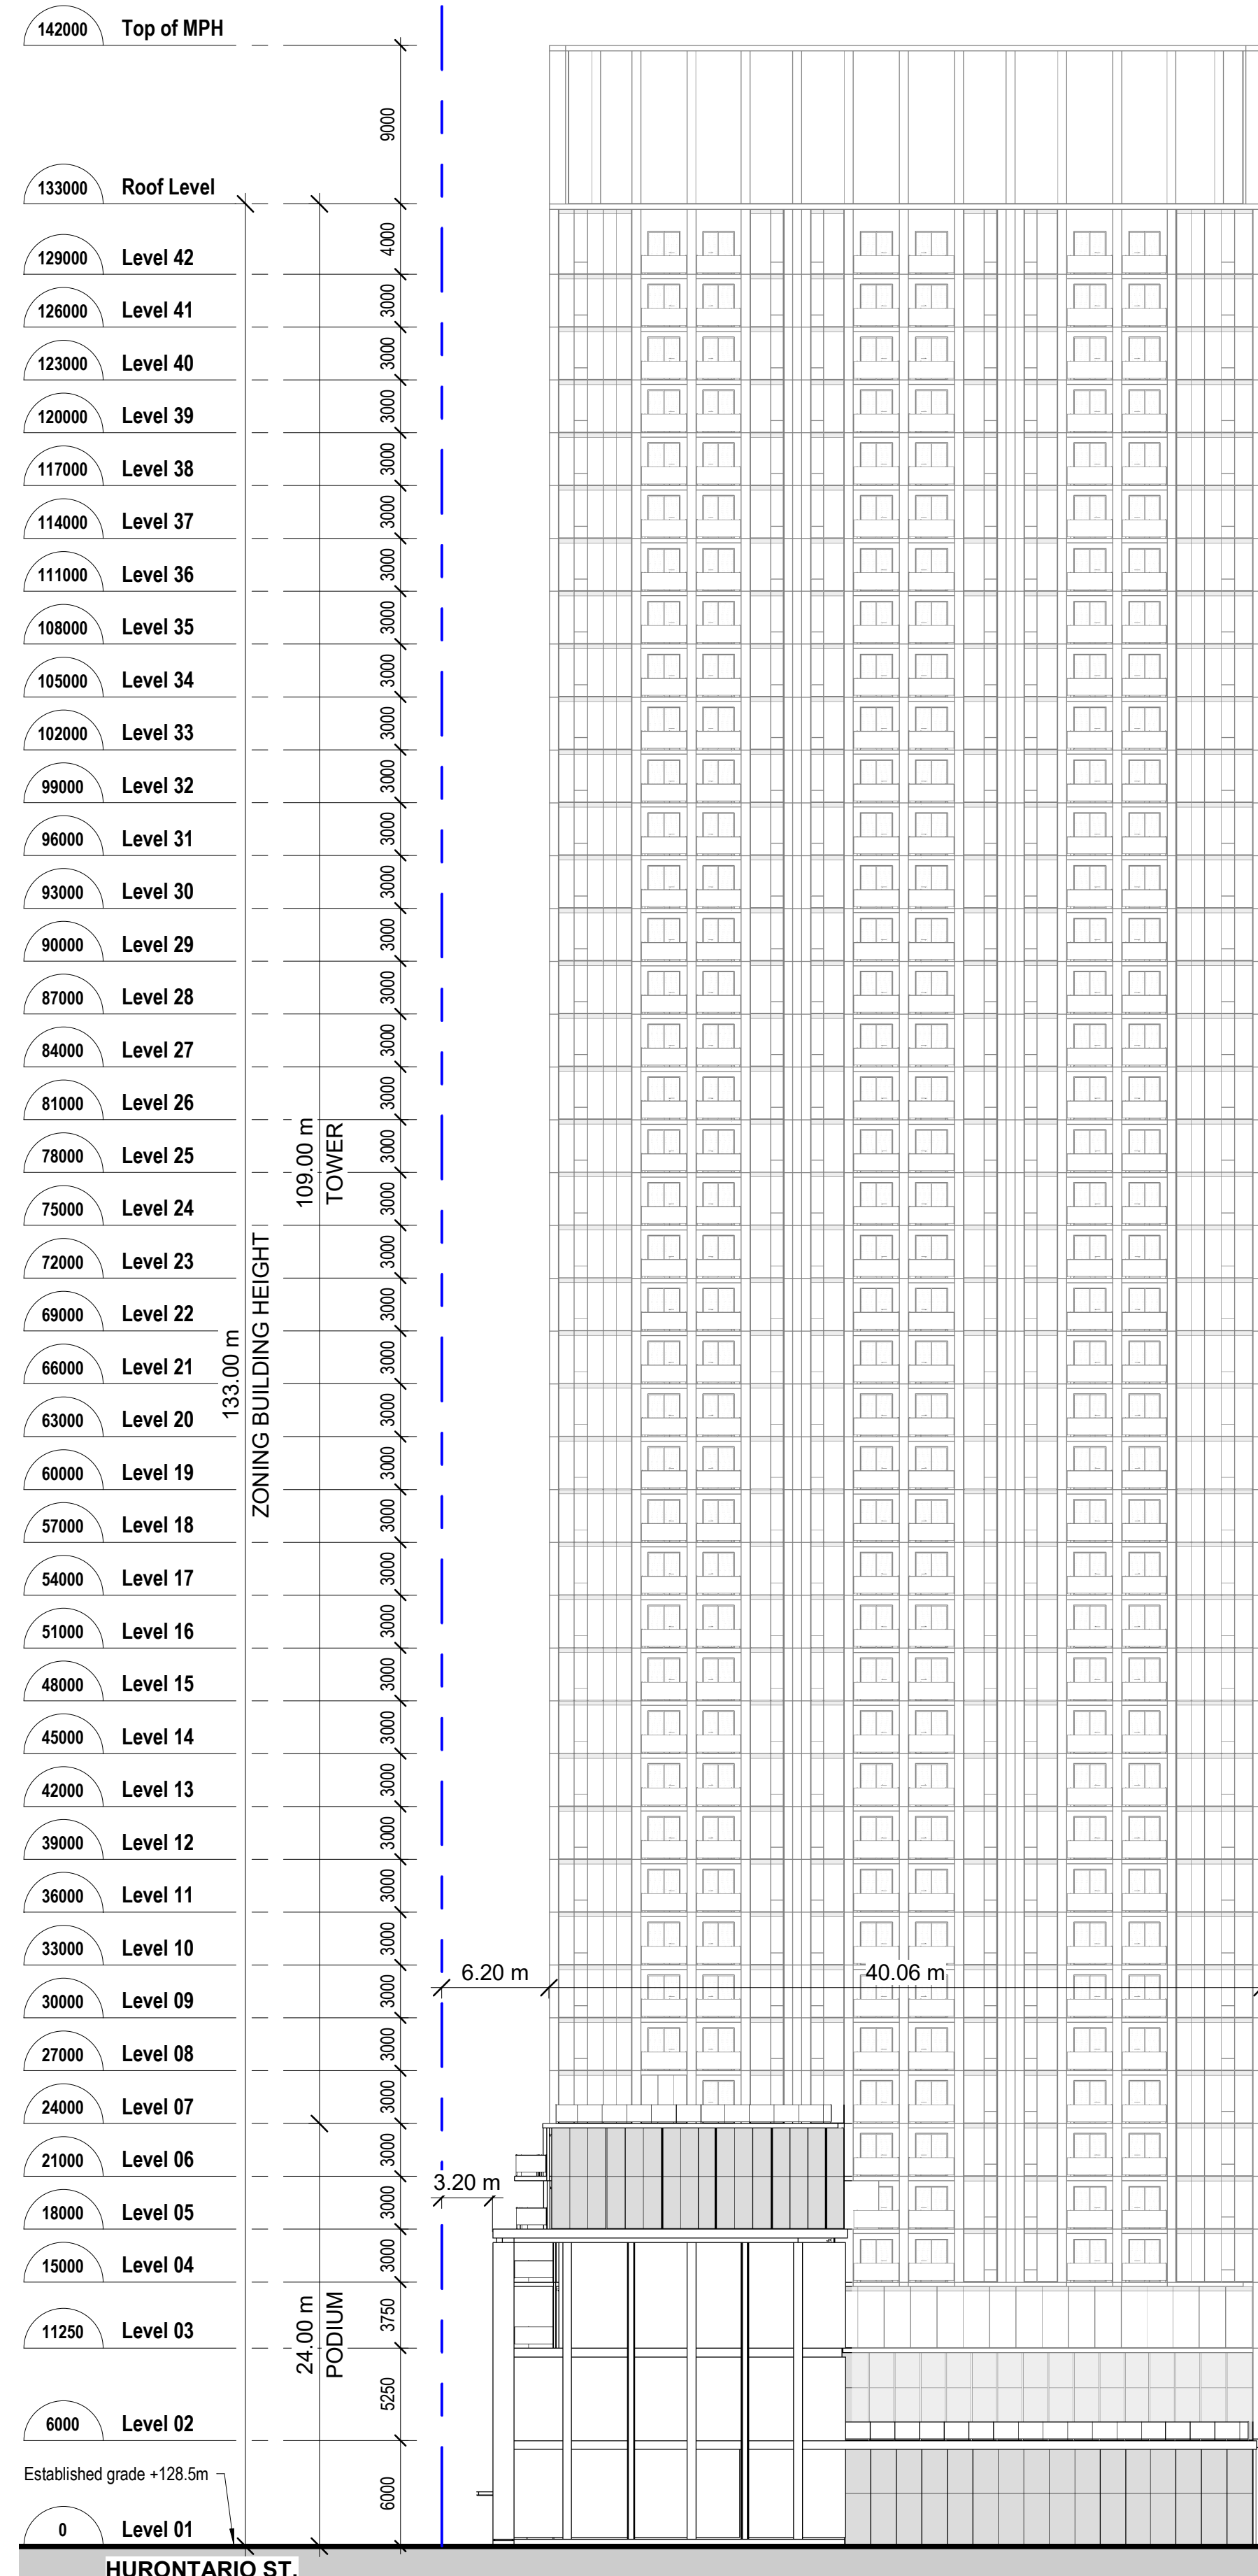

9000	Top of MPH	142000
4000	Roof Level	133000
3000	Level 42	129000
3000	Level 41	126000
3000	Level 40	123000
3000	Level 39	120000
3000	Level 38	117000
3000	Level 37	114000
3000	Level 36	111000
3000	Level 35	108000
3000	Level 34	105000
3000	Level 33	102000
3000	Level 32	99000
3000	Level 31	96000
3000	Level 30	93000
3000	Level 29	90000
3000	Level 28	87000
3000	Level 27	84000
3000	Level 26	81000
3000	Level 25	78000
3000	Level 24	75000
3000	Level 23	72000
3000	Level 22	69000
3000	Level 21	66000
3000	Level 20	63000
3000	Level 19	60000
3000	Level 18	57000
3000	Level 17	54000
3000	Level 16	51000
3000	Level 15	48000
3000	Level 14	45000
3000	Level 13	42000
3000	Level 12	39000
3000	Level 11	36000
3000	Level 10	33000
3000	Level 09	30000
3000	Level 08	27000
3000	Level 07	24000
3000	Level 06	21000
3000	Level 05	18000
3000	Level 04	15000
3000	Level 03	11250
3000	Level 02	6000
6000	Level 01	0

ZONING BUILDING HEIGHT

109.00 m TOWER

133.00 m

24.00 m PODIUM

Established grade +128.5m

2 ZBA\_Building Elev\_East  
AZ402 1 : 300

PROPERTY LINE

DRAWING NOT TO BE SCALED

Contractor must check and verify all dimensions on the job and report any discrepancies to the architect before proceeding with the work.

This drawing shall not be used for construction purposes until signed by the consultant responsible. This drawing, as an instrument of service, is provided by and is the property of Sweeny & Co. Architects.

ISSUED / REVISED yy-mm-dd  
 22-09-14 ISSUED FOR REZONING  
 24-07-05 ISSUED FOR ZBA

## Sweeny&Co Architects

134 PETER STREET | SUITE 1601  
 TORONTO, ONTARIO | M5V 2H2 | CANADA  
 P: 416-971-6252 | F: 416-971-5420  
 E: info@sweenyandco.com | www.sweenyandco.com

PROJ. NAME  
**Dam Charity and Residential**  
 3115 Hurontario St, Mississauga, Ontario

Application No. OZ/OPA 22-24 W7

OWNER  
**Clearbrook Developments Ltd.**

DWG TITLE  
**Building Elevations - North & East**

DATE: 2024-06-04  
 SCALE: 1 : 300  
 DRAWN: MDL  
 CHECKED: AG  
 PROJ. No.: 2106 DWG No.

**AZ402**