




CONTRACTOR SHALL CHECK ALL DIMENSIONS ON THE WORK AND REPORT ANY DISCREPANCY TO THE LANDSCAPE ARCHITECT BEFORE PROCEEDING. ALL DRAWINGS AND SPECIFICATIONS ARE THE PROPERTY OF THE LANDSCAPE ARCHITECT AND MUST BE RETURNED AT THE COMPLETION OF THE WORK. THIS DRAWING IS NOT TO BE USED FOR CONSTRUCTION UNTIL SIGNED BY THE LANDSCAPE ARCHITECT.

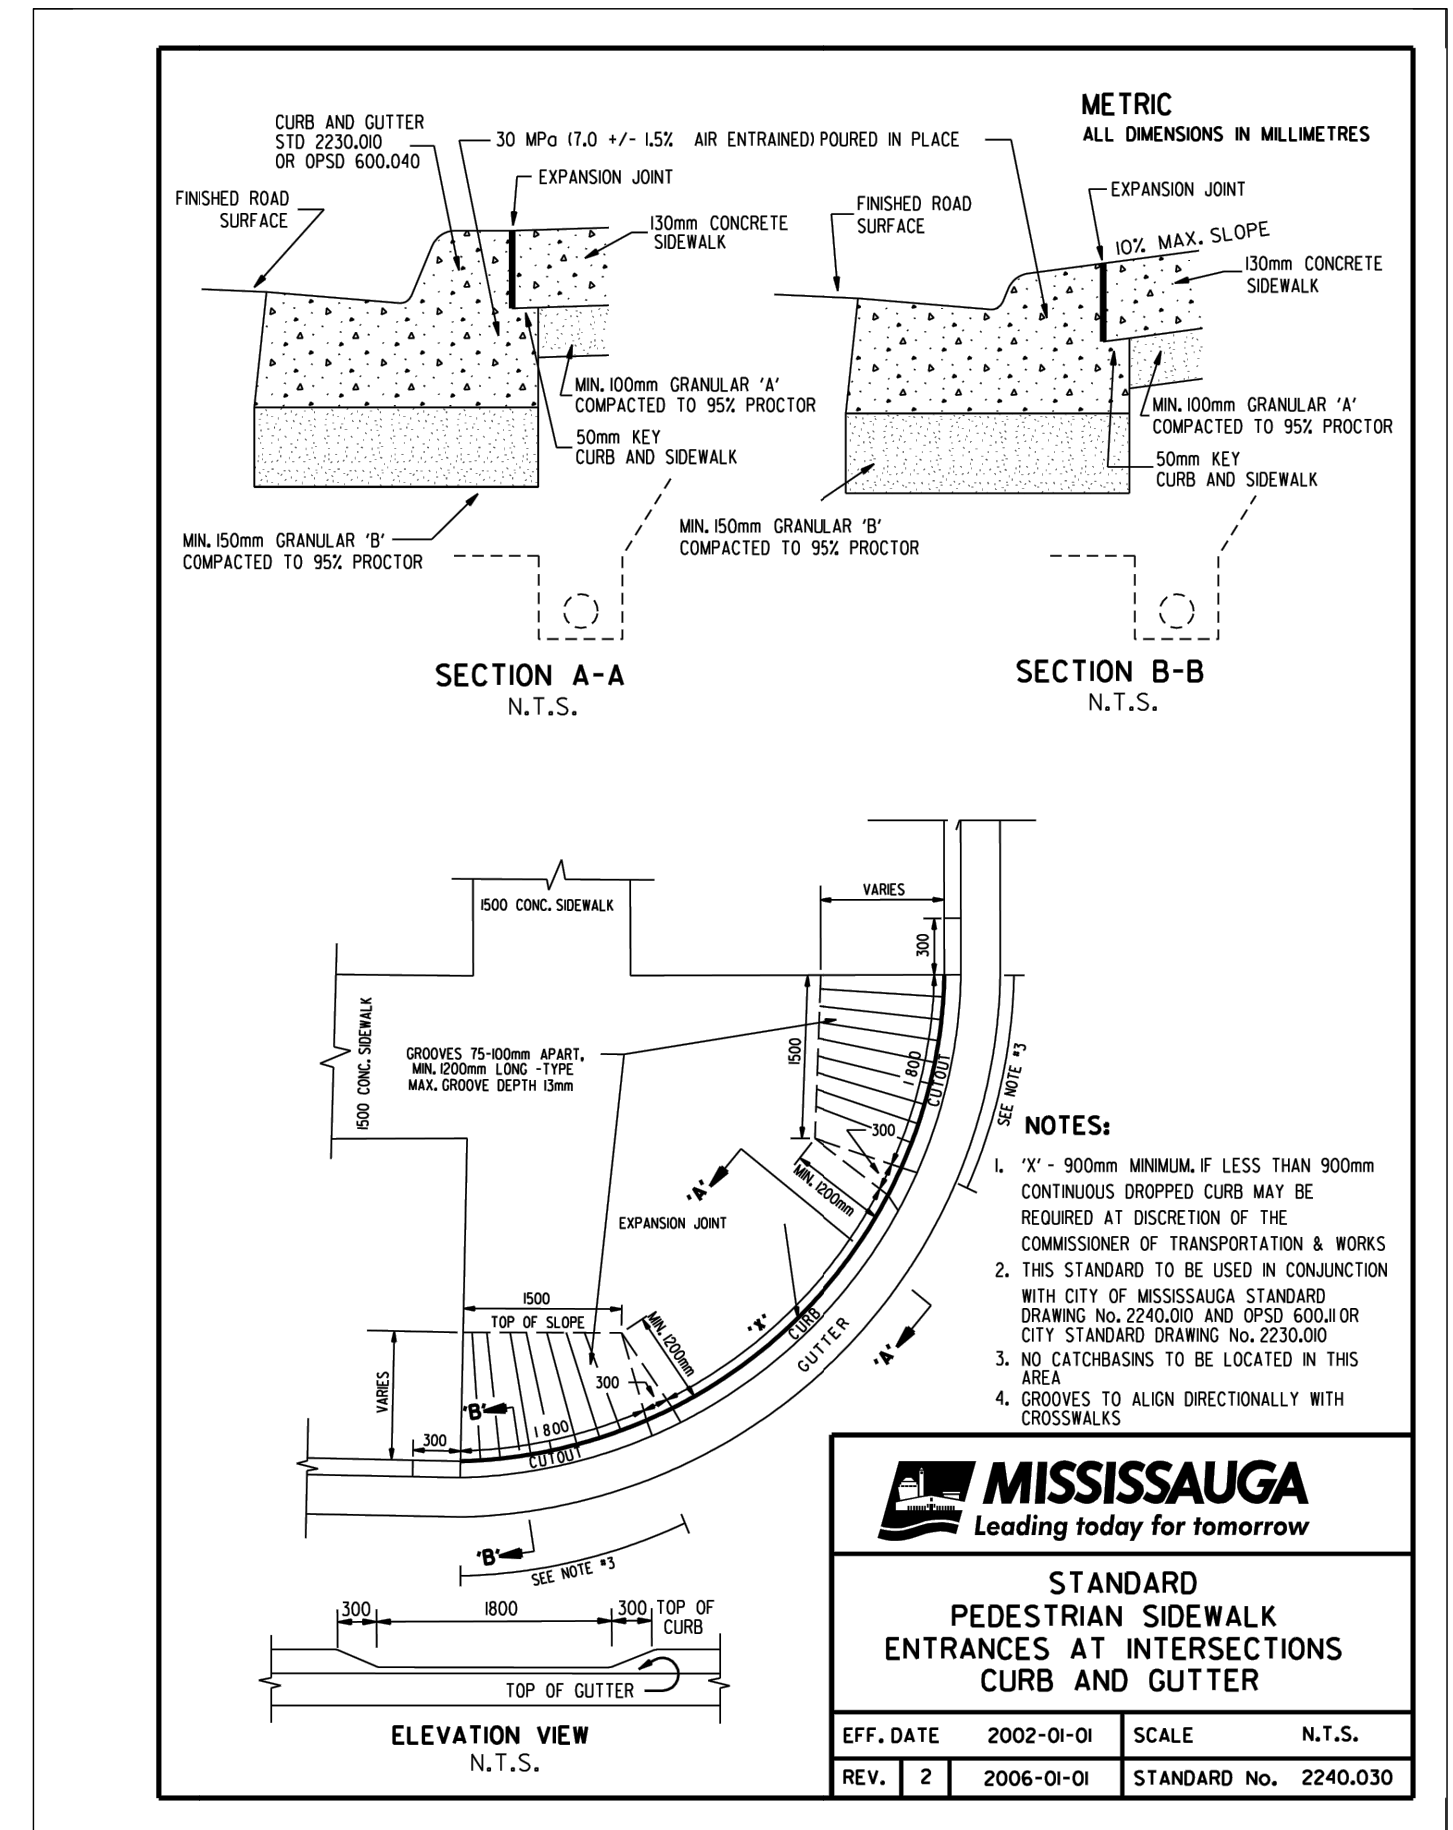


1 PEDESTRIAN SIDEWALK ENTRANCES Scale: NTS

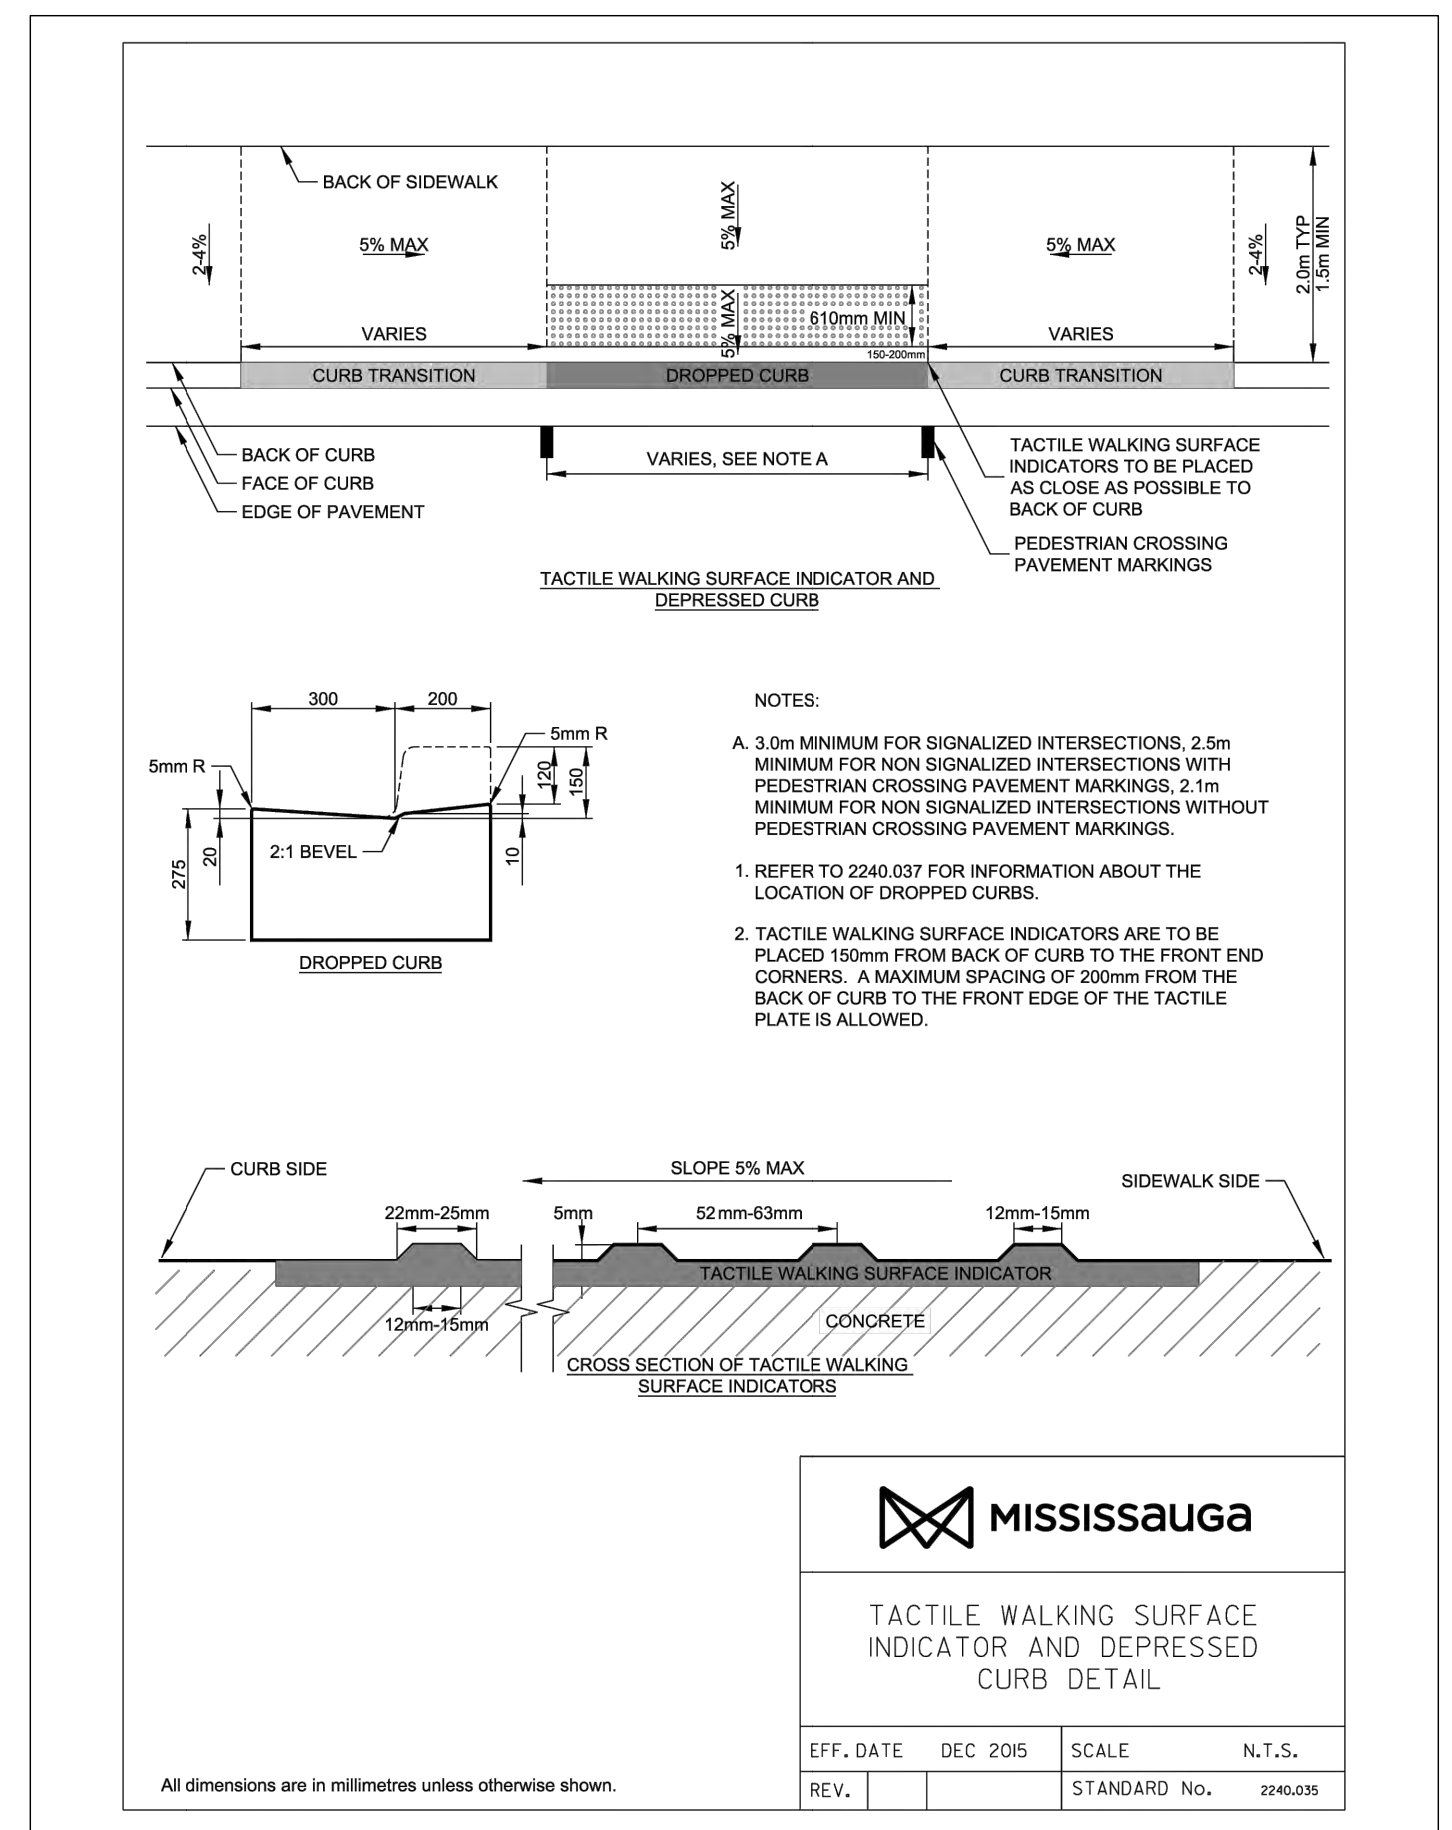


2 TACTILE WALKING SURFACE Scale: NTS

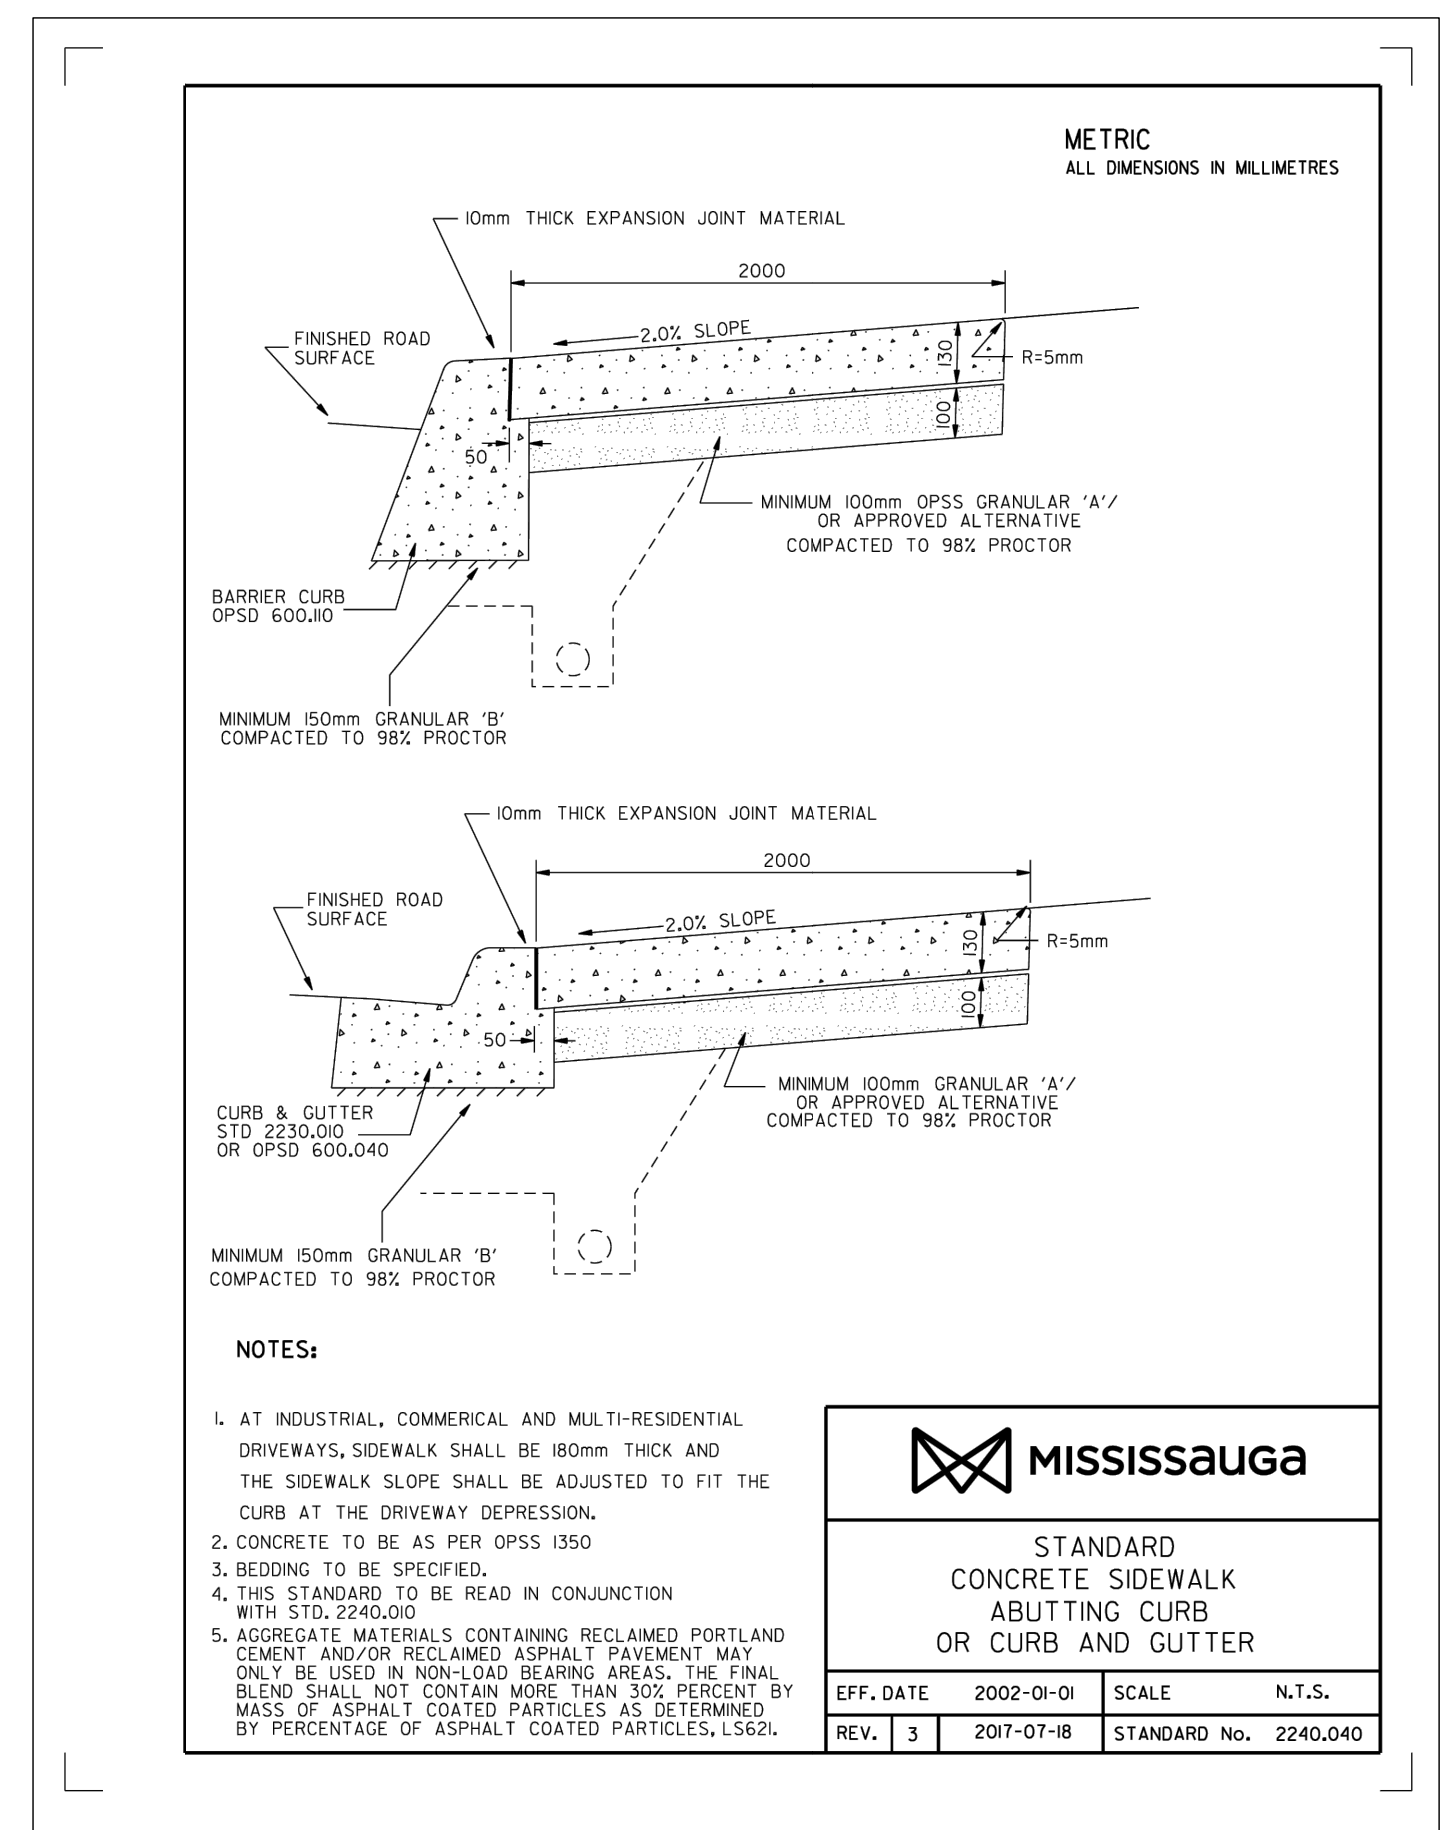


3 STANDARD CONCRETE SIDEWALK ABUTTING CURB Scale: NTS

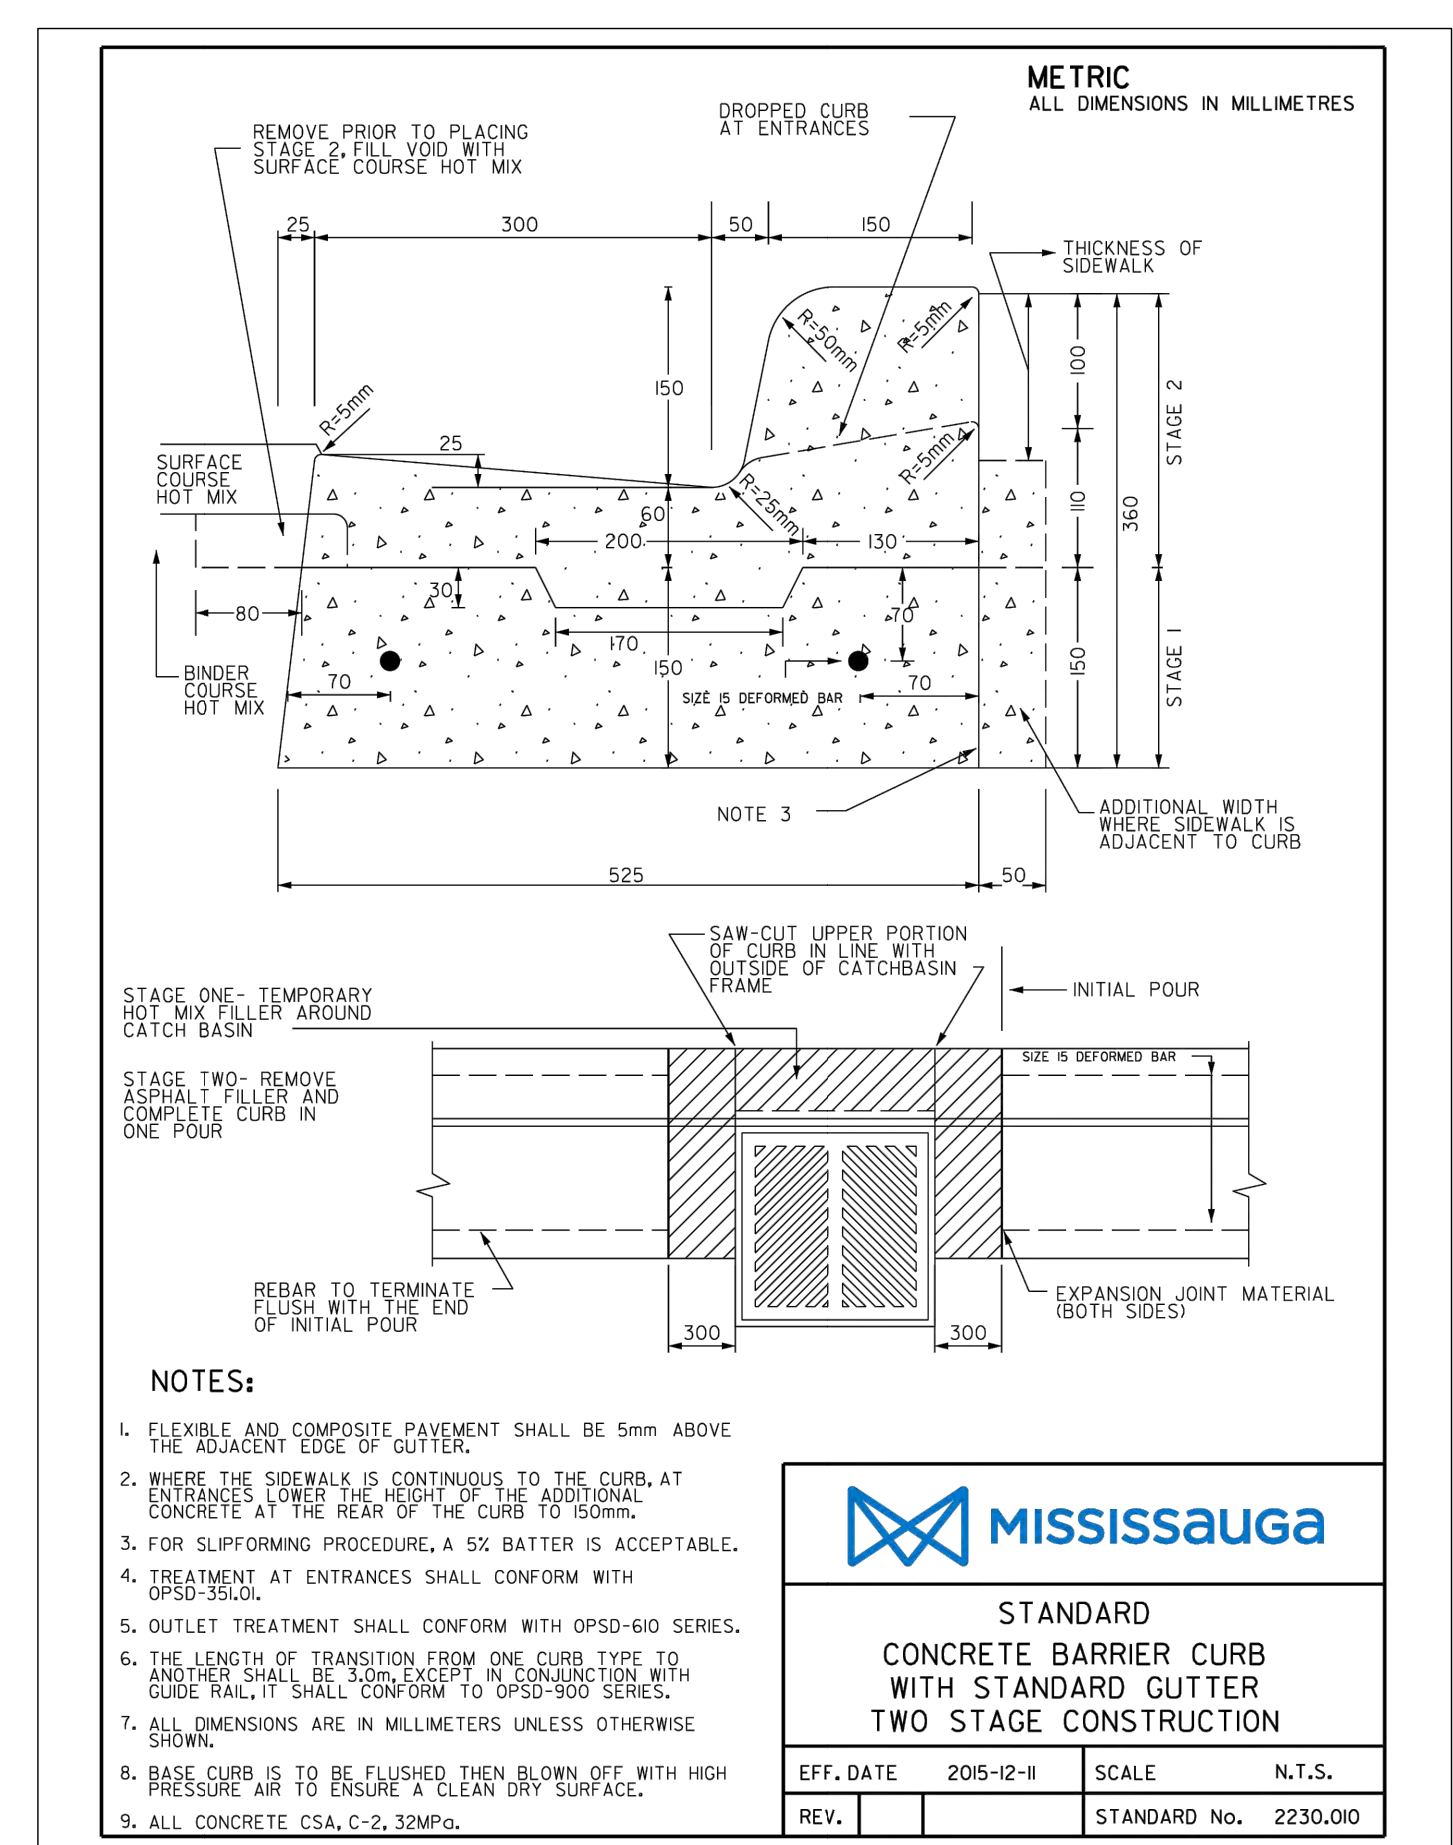

4 CONCRETE BARRIER CURB REFER TO CIVIL DRAWINGS Scale: NTS

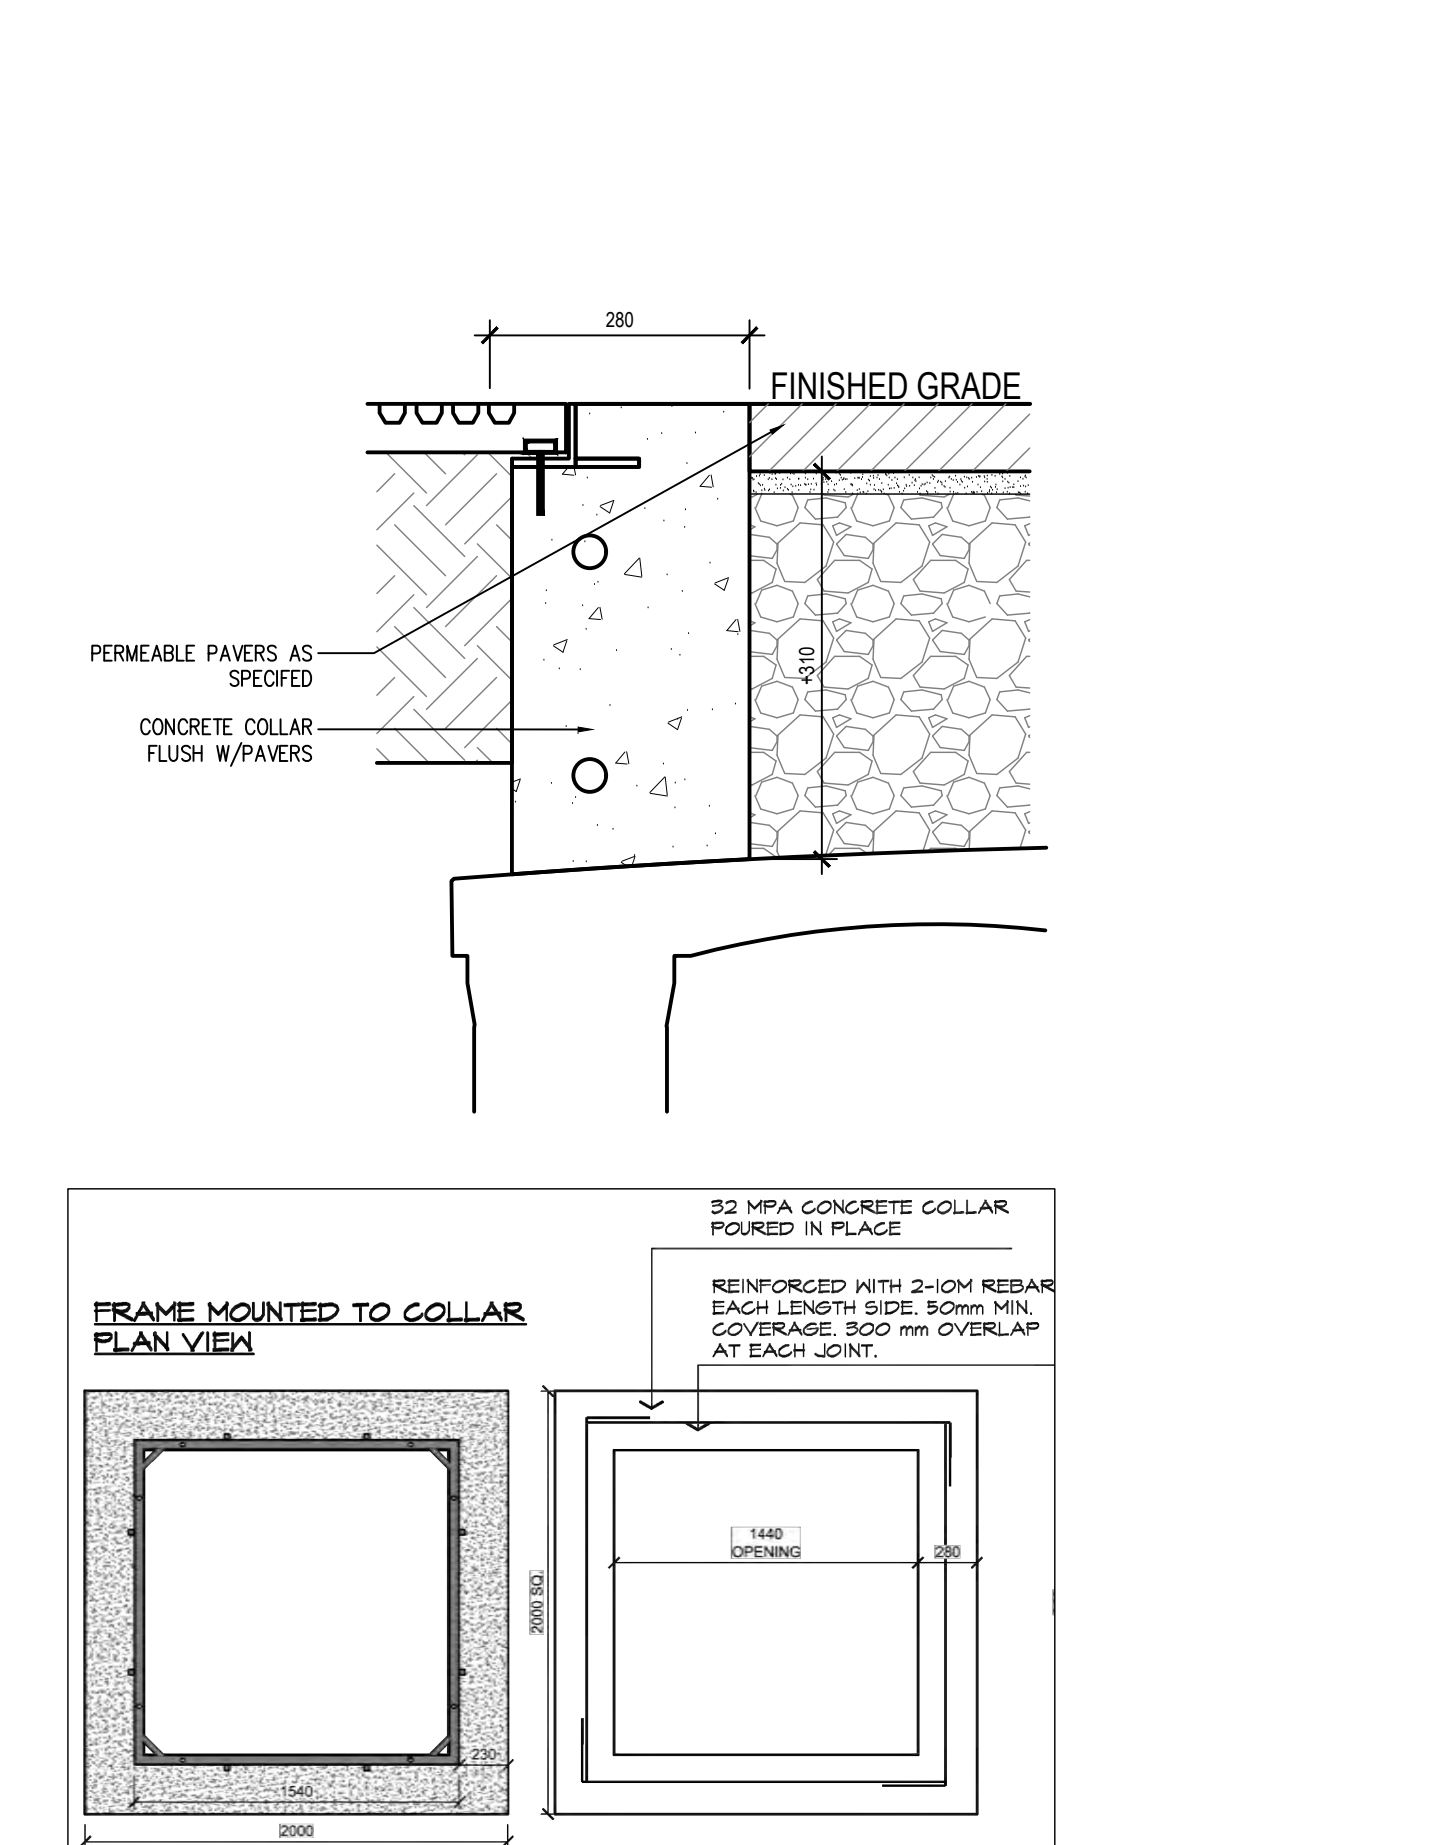

5 CONCRETE COLLAR Scale: NTS

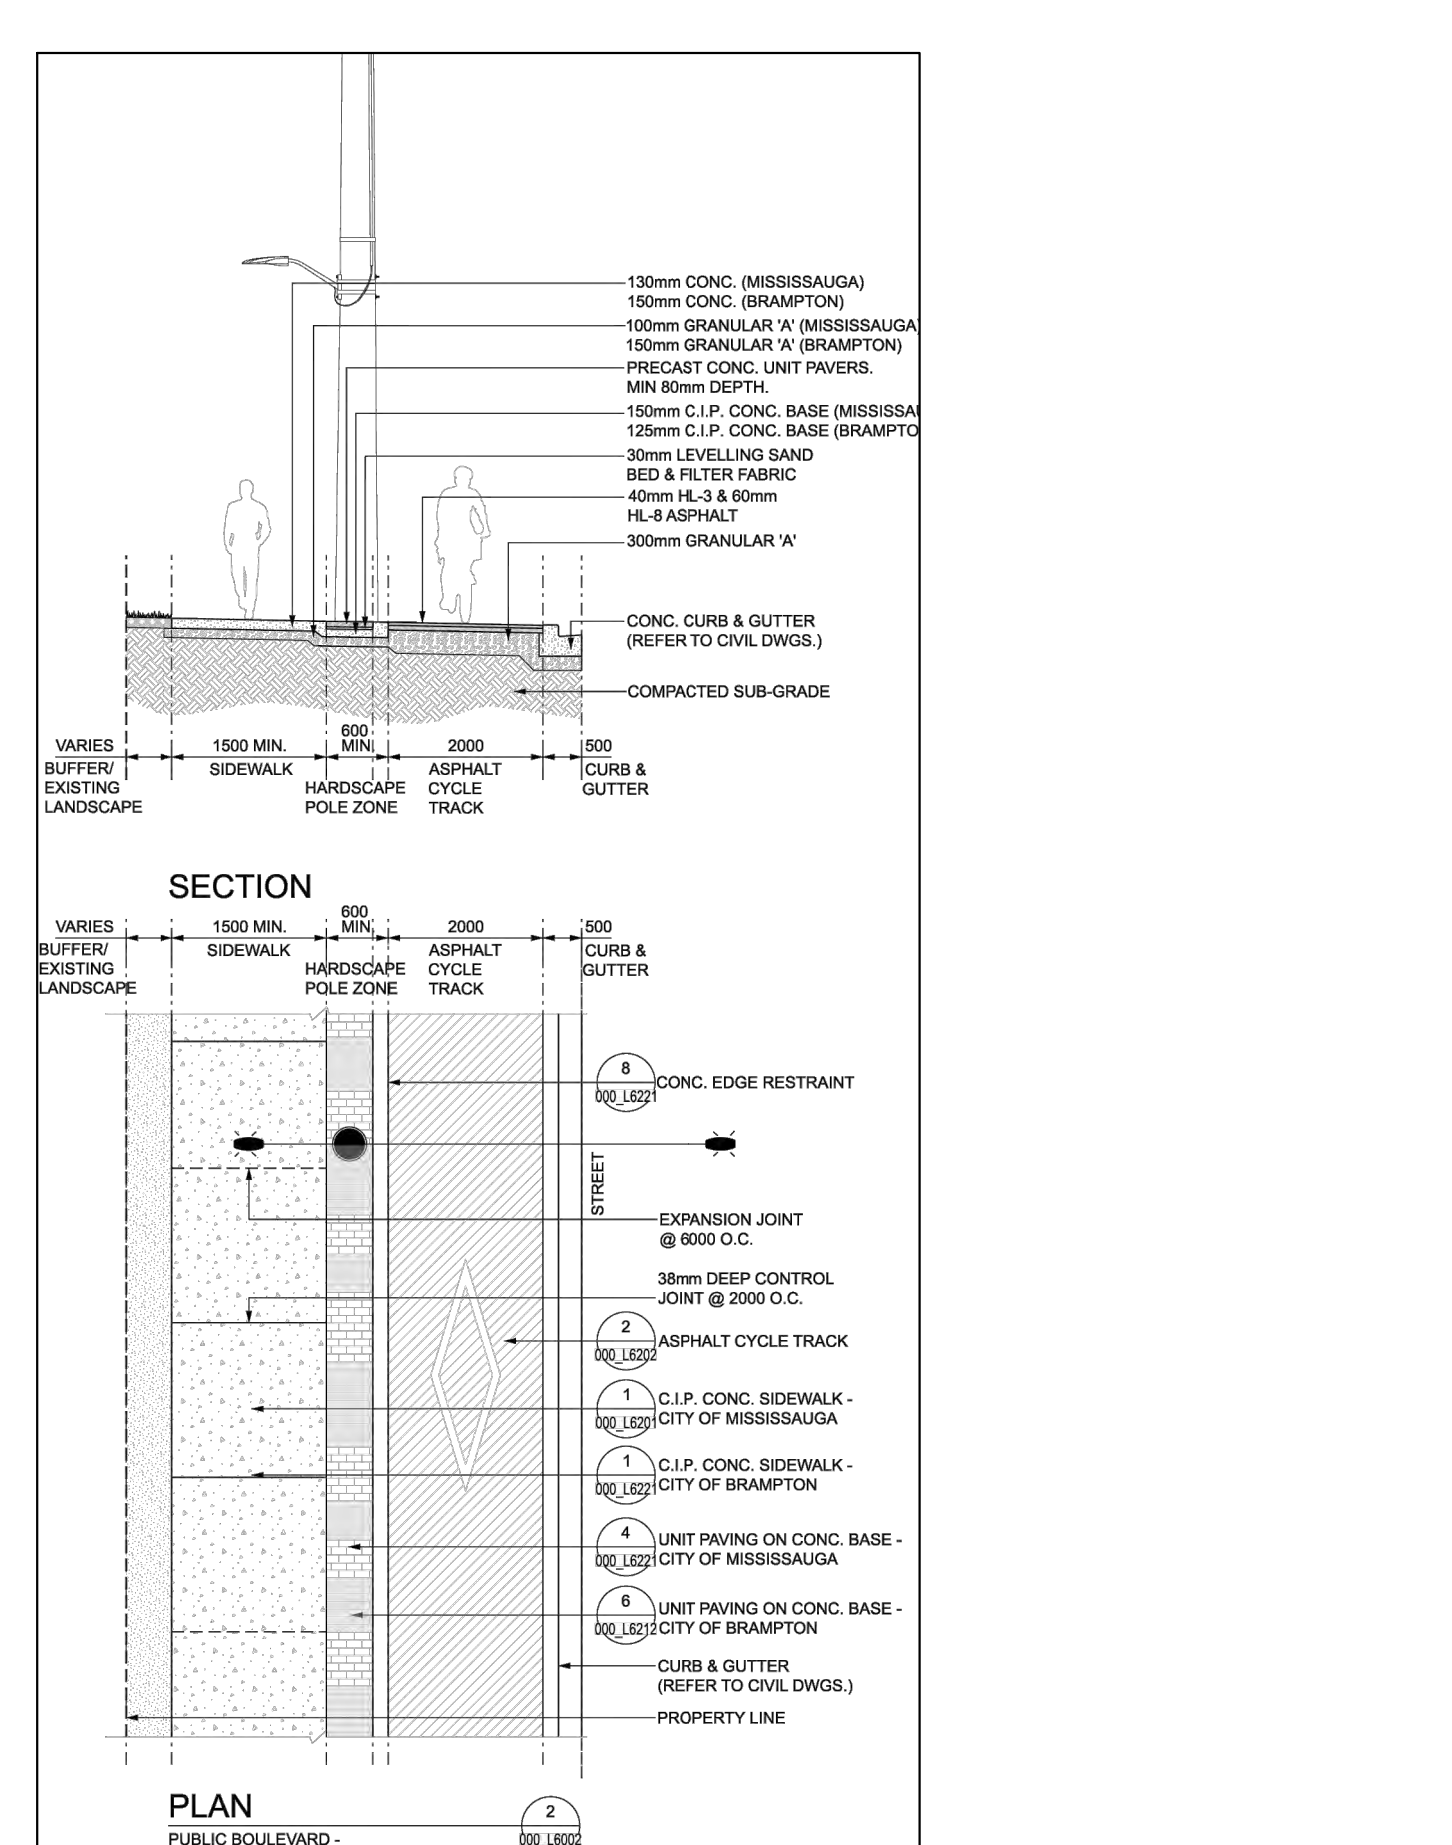

6 METROLINX PUBLIC BOULEVARD Scale: NTS


KEY MAP

LEGEND

REVISIONS

No.	Description	Date
1	Issued for ZBA	Jul. 09/24

CITY APPROVAL STAMP

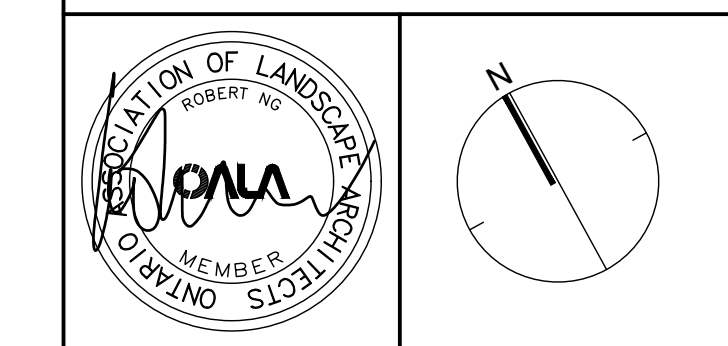

**NAK**  
design strategies

421 RONCESVALLES AVENUE, TORONTO, ON M4R 2N1 CANADA  
T 416.340.8700 F 416.340.7100 NAKDESIGNSTRATEGIES.COM

**PROJECT**

3115 HURONTARIO STREET  
Mississauga, Ontario

**OWNER**

CLEARBROOK DEVELOPMENT Ltd.

**TITLE**

LANDSCAPE DETAILS

DATE: MAY, 16/22  
SCALE: AS SHOWN  
DRAWN: HK  
CHECKED: RN  
JOB NO.: 22-106

**SHEET**  
**L501**