




SEPTEMBER / MARCH 21, 14:12

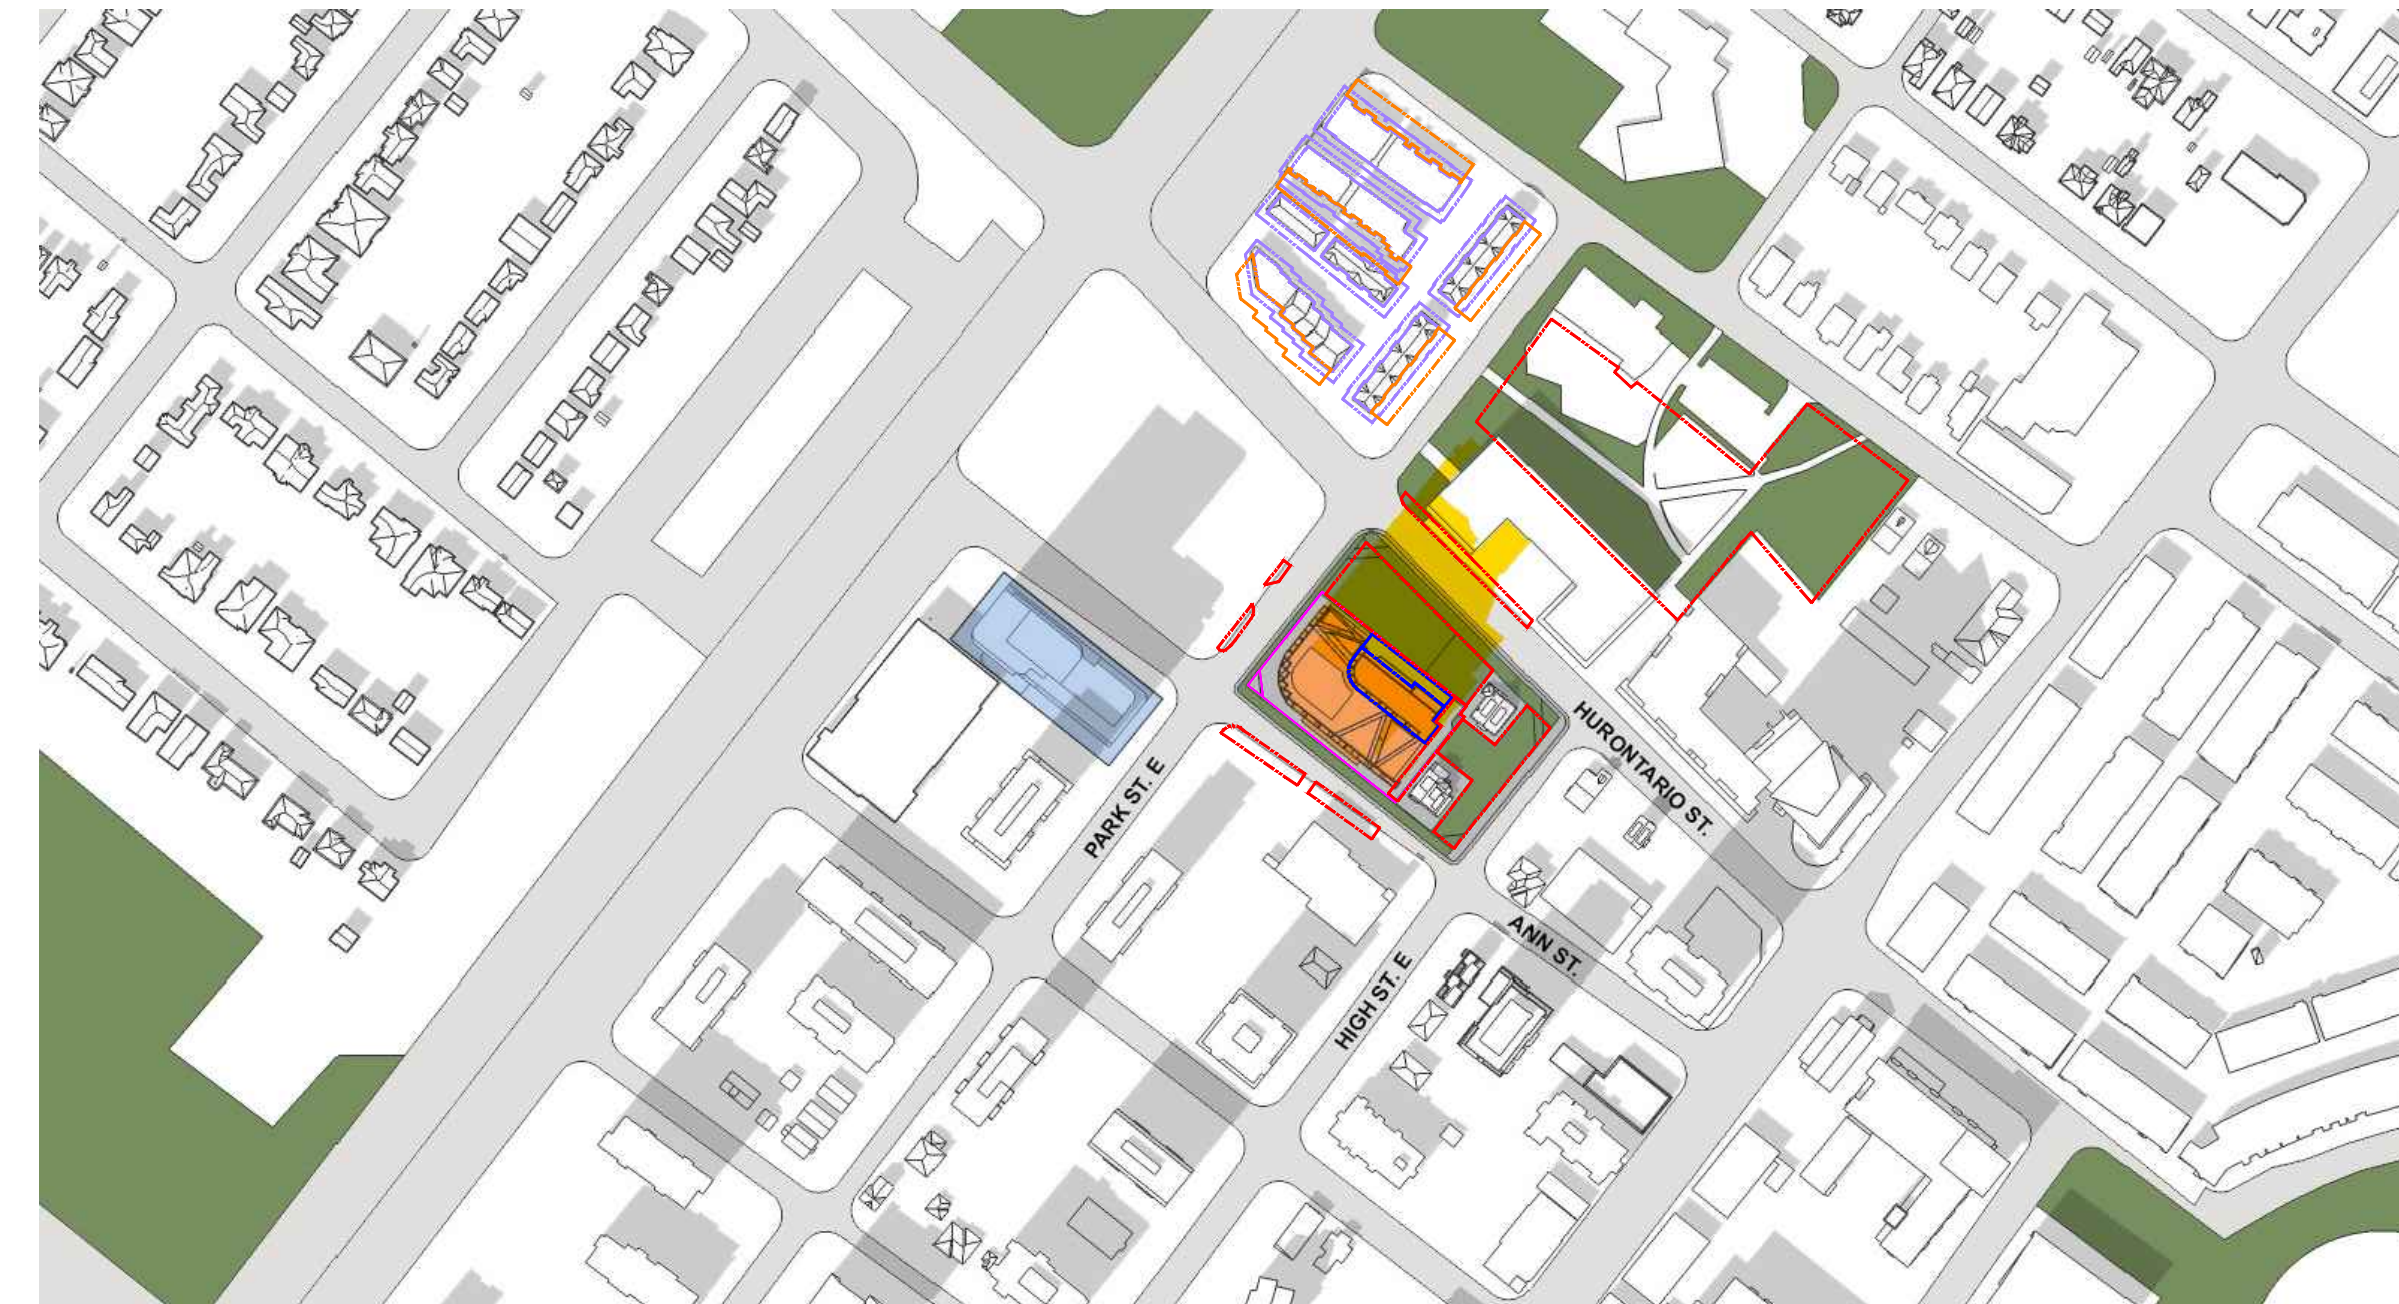

SEPTEMBER / MARCH 21, 15:12

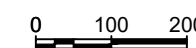


SEPTEMBER / MARCH 21, 16:12

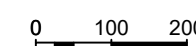

SEPTEMBER / MARCH 21, 17:12



SEPTEMBER / MARCH 21, 17:48

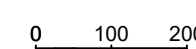

- INCREMENTAL SHADOW
- APPROVED BUT NOT YET CONSTRUCTED BUILDING
- RESIDENTIAL PRIVATE OUTDOOR AMENITY SPACE
- COMMUNAL OUTDOOR AMENITY AREAS
- PUBLIC REALM
- BUILDING FACES TO ALLOW FOR THE POSSIBILITY OF USING SOLAR ENERGY


|     |                              |             |
|-----|------------------------------|-------------|
| 04  | RE-ISSUED FOR OPA / REZONING | 01 AUG 2024 |
| 03  | RE-ISSUED FOR OPA / REZONING | 17 AUG 2023 |
| 02  | RE-ISSUED FOR OPA / REZONING | 28 OCT 2022 |
| 01  | ISSUED FOR OPA / REZONING    | 17 DEC 2021 |
| No. | Revisions                    | Date        |

ALL DRAWINGS, SPECIFICATIONS AND RELATED DOCUMENTS ARE THE COPYRIGHT PROPERTY OF THE ARCHITECT AND MUST BE RETURNED UPON REQUEST. REPRODUCTION OF DRAWINGS, SPECIFICATIONS AND RELATED DOCUMENTS IN PART OR WHOLE IS FORBIDDEN WITHOUT THE ARCHITECT'S WRITTEN PERMISSION.

CONTRACTOR MUST CHECK AND VERIFY ALL DIMENSIONS ON THE JOB.

**COREARCHITECTS**  
 CORE ARCHITECTS INC.  
 130 QUEENS QUAY EAST, SUITE 700, WEST TOWER  
 TORONTO, ON CANADA M5A 0P6  
 T +1 416 343 0400 • F +1 416 343 0401  
 INFO@COREARCHITECTS.COM  
 WWW.COREARCHITECTS.COM

**10 WEST GO**  
 MISSISSAUGA, ONTARIO  
 APP NO: OZ/OPA 22-3 W1

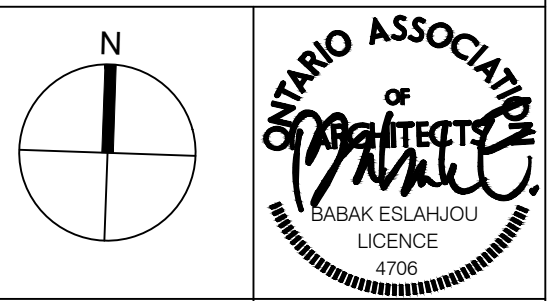

|                 |                     |
|-----------------|---------------------|
| Drawn<br>PR, LM | Scale<br>NTS        |
| Checked<br>CY   | Date<br>17 DEC 2021 |

Title  
INCREMENTAL SHADOW STUDY

|                       |                       |
|-----------------------|-----------------------|
| Project No.<br>21-182 | Drawing No.<br>A101.e |
|-----------------------|-----------------------|