

**NOTES**

The following notes shall apply to all drawings and associated documents.

Copyright of this drawing and design is reserved by the Designer. The drawing and all associated documents are the work product of the Designer. The drawing and all associated documents shall not be reproduced in whole or in part without the written permission of the Designer.

These drawings are prepared for the property of the Landowner. The Landowner Architect does not accept responsibility for the reproduction of these drawings by the Contractor. The Contractor shall verify the accuracy of the information and provide any necessary clarification or supplementary information regarding the intent of the Contract Documents. The Landowner Architect will review any change submitted by the Contractor for design coordination only.

Drawings are not to be used for construction. Contractor to verify all existing conditions and dimensions required to perform the work and report any discrepancies with the Contract Documents to the Landowner Architect before commencing work.

Portions of existing or proposed mechanical or electrical drawings, plans, and fixtures are included on this drawing for informational purposes only. The Contractor shall verify the accuracy of the information and provide any necessary clarification or supplementary information regarding the intent of the Contract Documents. The Landowner Architect will review any change submitted by the Contractor for design coordination only.


All work shall be carried out in accordance with the Code and Bylaws of the authority having jurisdiction.

The Designer of these plans and specifications gives no warranty or representation to any party about the constructability of the work shown by them. All contractors or subcontractors shall verify constructability and shall be held responsible for any errors that may occur in the work shown on these plans.

- LEGEND**
- PROPOSED TREE IN CITY GRATE
  - PROPOSED TREE IN CUSTOM GRATE 1
  - PROPOSED TREE IN CUSTOM GRATE 2
  - HORTICULTURAL PLANTINGS
  - NATURALIZED STREET PLANTINGS
  - SOD / TURF
  - FEATURE UNIT PAVING AREA TYPE 1
  - FEATURE UNIT PAVING AREA TYPE 2
  - FEATURE UNIT PAVING AREA TYPE 3
  - FIELD TYPE UNIT PAVING AREA
  - HEAVY DUTY UNIT PAVING
  - CONCRETE PAVING
  - CITY OF MISSISSAUGA STANDARD CONCRETE PAVING
  - EASEMENT / PROPOSED DEVELOPMENT BOUNDARY
  - PROPERTY LINE
  - AREA DRAIN
  - TRENCH DRAIN
  - CATCH BASIN

**ISSUE**

10	
9	
8	
7	
6	
5	
4	
3	2024-09-25 ISSUED FOR OPAZBA SUBMISSION
2	2022-12-13 ISSUED FOR REZONING

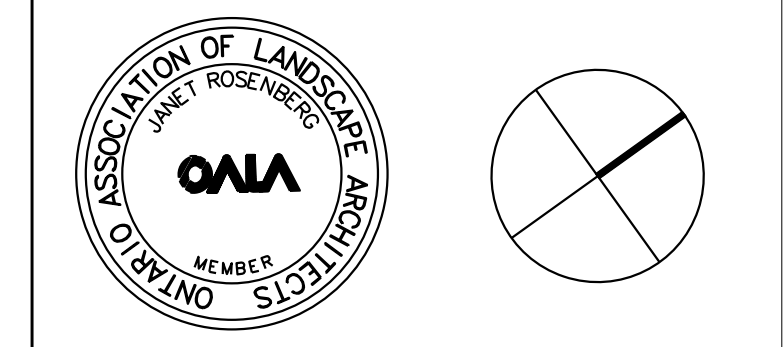

**Janet Rosenberg & Studio**  
 Landscape Architecture and Urban Design  
 416-558-0855 • 416-558-5106 • www.jrlandscaping.com  
 188 Hurontario Avenue, Toronto Ontario M5C 2G2 Canada

CRW 3 L.P., CRW 2 H.P. INC.  
 (C/O SLATE ASSET MANAGEMENT)

**CLARKSON GO DEVELOPMENT**  
 2105-2077 Royal Windsor Drive, Mississauga, ON L5E 1V4

**LANDSCAPE LAYOUT PLAN**

SCALE: 1:200  
 DRAWN: EY  
 CHECKED: TD  
 PROJECT NUMBER: 22-002  
 DRAWING DATE: 2022-12-07

**L100**