


LEGEND:

- R 4 -CUBIC YARD FRONT-END BIN - RECYCLABLES
- PROPOSED COLLECTION ROUTE
- COLLECTION VEHICLE

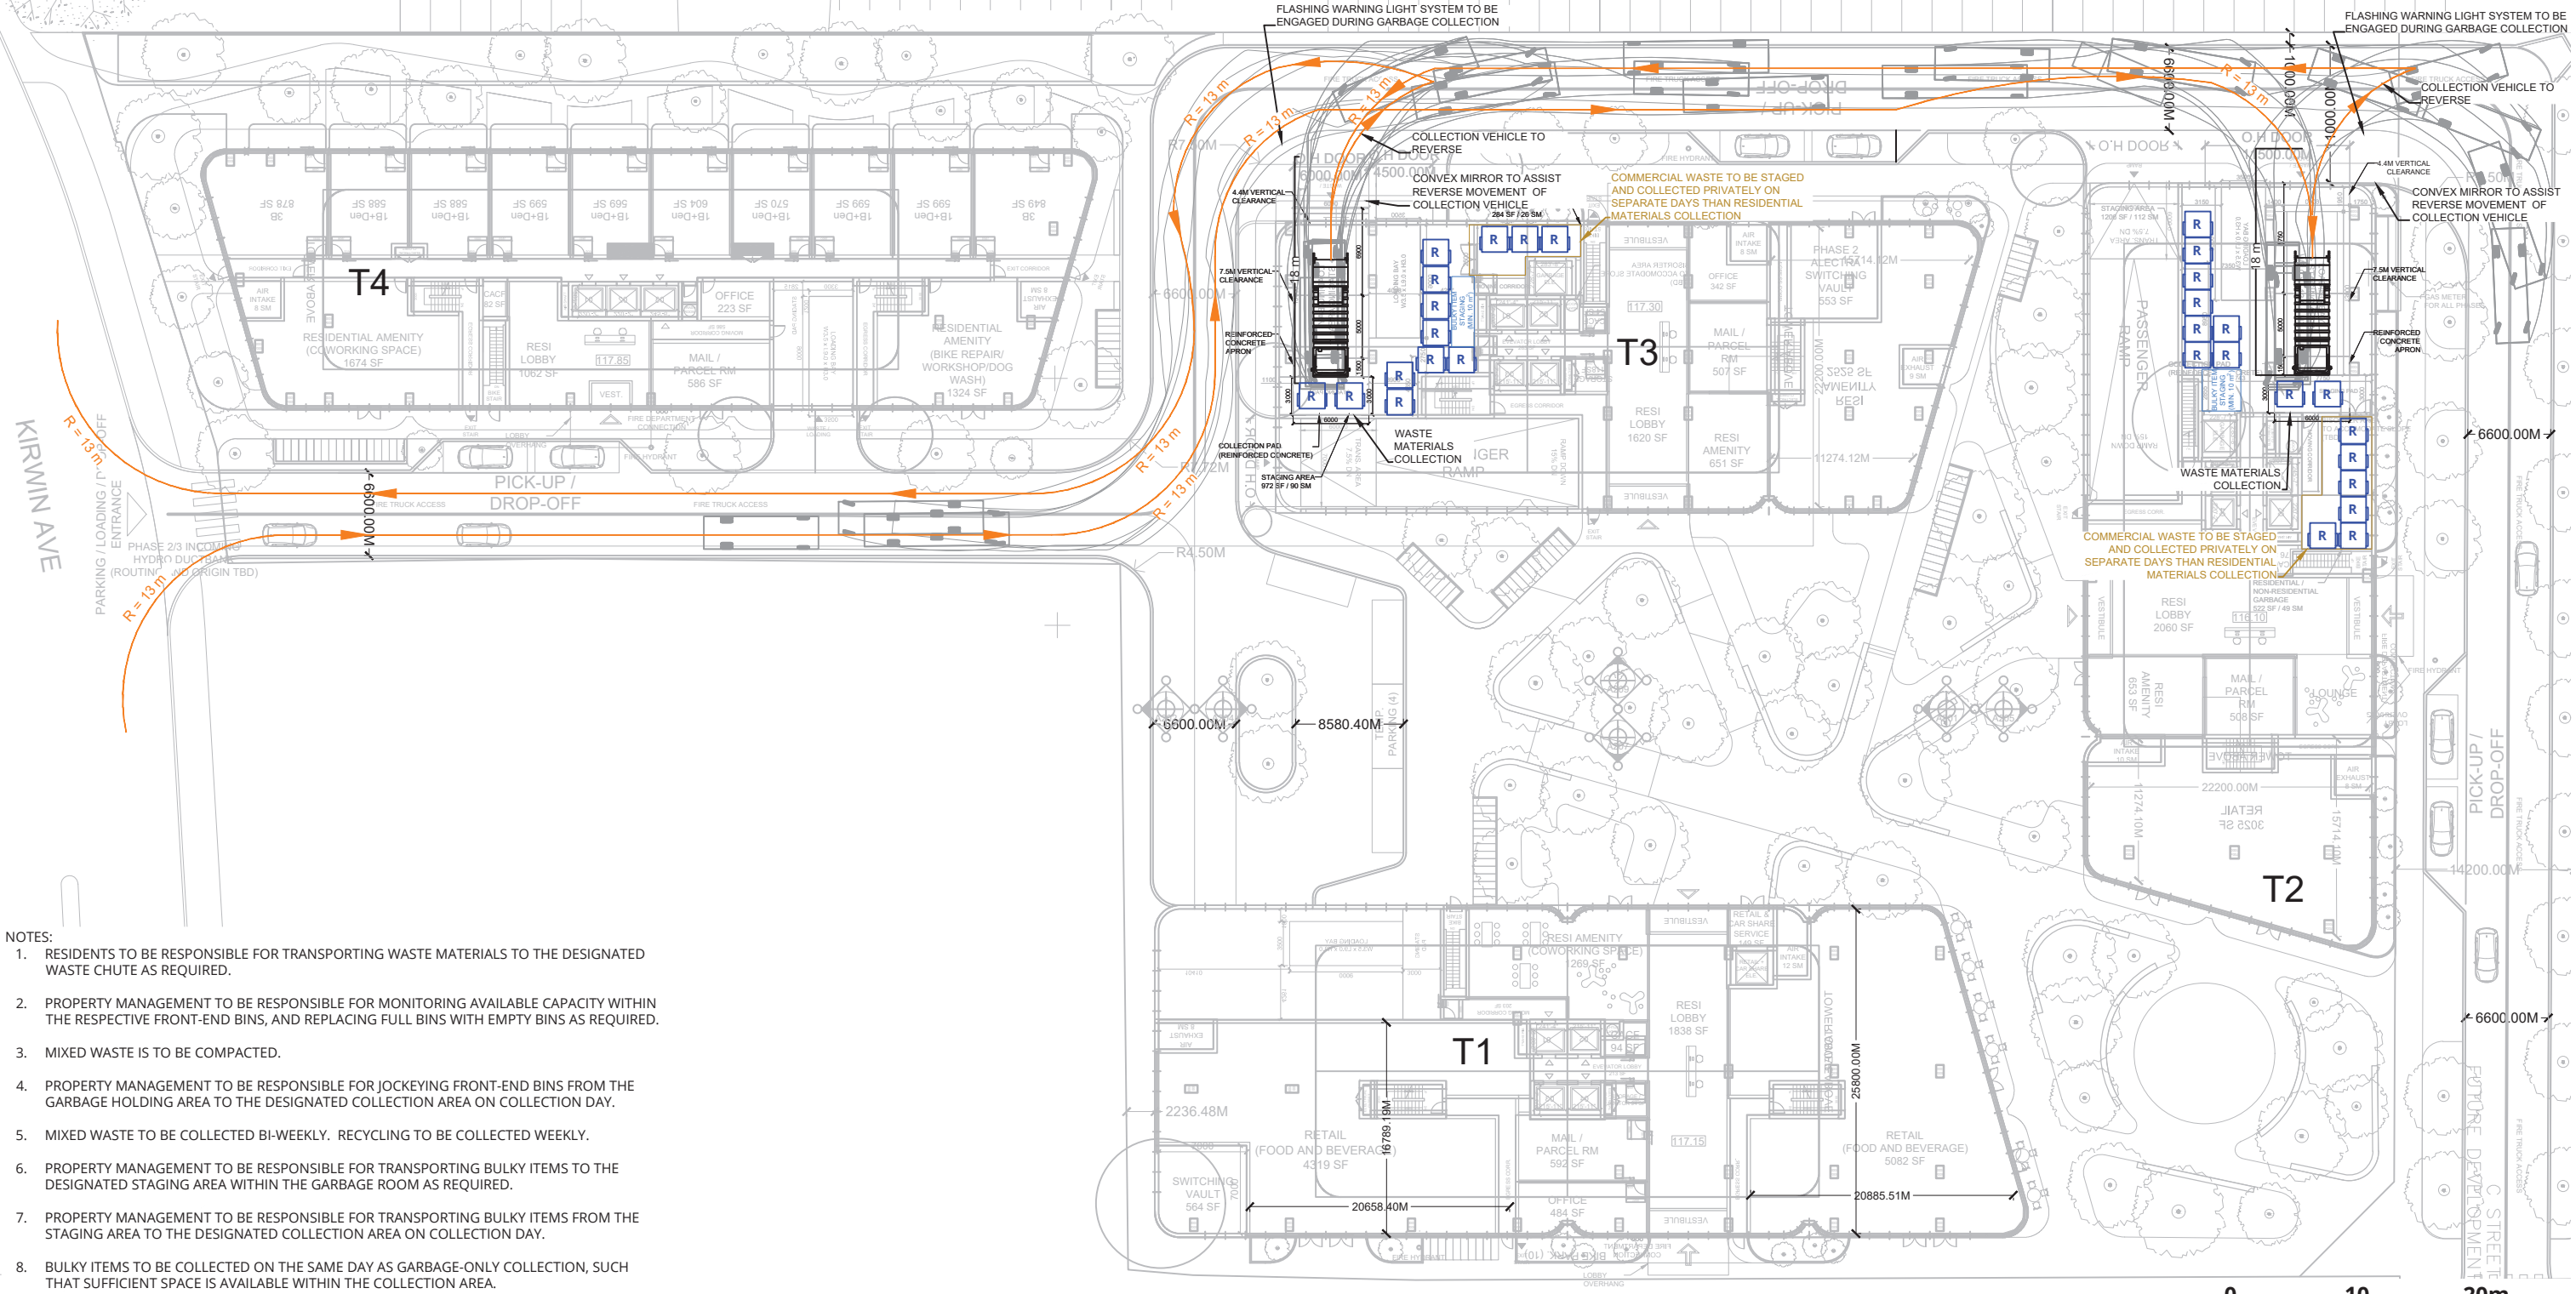

- NOTES:**
1. RESIDENTS TO BE RESPONSIBLE FOR TRANSPORTING WASTE MATERIALS TO THE DESIGNATED WASTE CHUTE AS REQUIRED.
 2. PROPERTY MANAGEMENT TO BE RESPONSIBLE FOR MONITORING AVAILABLE CAPACITY WITHIN THE RESPECTIVE FRONT-END BINS, AND REPLACING FULL BINS WITH EMPTY BINS AS REQUIRED.
 3. MIXED WASTE IS TO BE COMPACTED.
 4. PROPERTY MANAGEMENT TO BE RESPONSIBLE FOR JOCKEYING FRONT-END BINS FROM THE GARBAGE HOLDING AREA TO THE DESIGNATED COLLECTION AREA ON COLLECTION DAY.
 5. MIXED WASTE TO BE COLLECTED BI-WEEKLY. RECYCLING TO BE COLLECTED WEEKLY.
 6. PROPERTY MANAGEMENT TO BE RESPONSIBLE FOR TRANSPORTING BULKY ITEMS TO THE DESIGNATED STAGING AREA WITHIN THE GARBAGE ROOM AS REQUIRED.
 7. PROPERTY MANAGEMENT TO BE RESPONSIBLE FOR TRANSPORTING BULKY ITEMS FROM THE STAGING AREA TO THE DESIGNATED COLLECTION AREA ON COLLECTION DAY.
 8. BULKY ITEMS TO BE COLLECTED ON THE SAME DAY AS GARBAGE-ONLY COLLECTION, SUCH THAT SUFFICIENT SPACE IS AVAILABLE WITHIN THE COLLECTION AREA.
 9. BASE PLAN PROVIDED BY 3XN GXX (2024).

Recyclables Staging and Collection Plan - Ground Floor
 Solid Waste Management Plan, 3085 Hurontario St., Mississauga, ON

True North

Drawn by: TFB Figure: 2

Approx. Scale: 1:500

Project #2409661 Date Revised: Jul. 15, 2024

Mattamy Homes Canada

\gdrive\cfr\01\vol\m\job-drawings\2024\2409661\00\Drawables\WasteManagement\20240815 RW01_2409661 Waste F02_3085HurontarioCollectionPlan.dwg, F02_8/15/2024 12:18:49 PM