

CONTRACTOR SHALL CHECK ALL DIMENSIONS ON THE WORK AND REPORT ANY DISCREPANCY TO THE LANDSCAPE ARCHITECT BEFORE PROCEEDING. ALL DRAWINGS AND SPECIFICATIONS ARE THE PROPERTY OF THE LANDSCAPE ARCHITECT AND MUST BE RETURNED AT THE COMPLETION OF THE WORK. THIS DRAWING IS NOT TO BE USED FOR CONSTRUCTION UNTIL SIGNED BY THE LANDSCAPE ARCHITECT.

KEY MAP

LEGEND

- PROPERTY LINE
- STRUCTURAL SLAB BELOW
- LINE OF BUILDING CANOPY ABOVE

PLANTING

- PROPOSED DECIDUOUS STREET TREE
- PROPOSED DECIDUOUS TREE
- PROPOSED CONIFEROUS TREE

SURFACES

- CONCRETE PAVING
- COLOUR CONCRETE PAVING
- CONCRETE COBBLES UNIT PAVING
- CONCRETE UNIT PAVING
- ASPHALT
- LAWN


DETAIL KEY

- 1 DETAIL #
- L400 SHEET #

REVISIONS

No.	Description	Date
3	Issued for ZBA 3rd Submission	Sept.06/24
2	Issued for ZBA 2nd Submission	Aug.04/23
1	Issued for ZBA	Jul.07/21

CITY APPROVAL STAMP

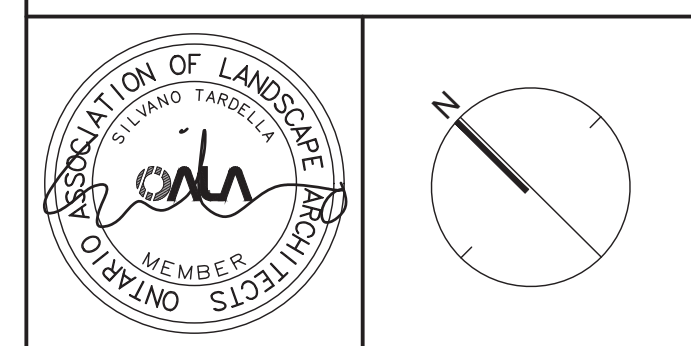

NAK
design strategies

421 RONCESVALLES AVENUE, TORONTO, ON M4R 2N1 CANADA
T 416.340.8700 F 416.340.7100 NAKDESIGNSTRATEGIES.COM

PROJECT

3085 Hurontario Street
Mississauga, Ontario

OWNER

Equity Three Holdings Inc.

TITLE

LANDSCAPE CONCEPT PLAN

DATE: AUG.30/24

SCALE: 1:300

DRAWN: JL

CHECKED: TL

JOB NO.: 24-073

SHEET

L100

