

CONTRACTOR SHALL CHECK ALL DIMENSIONS ON THE WORK AND REPORT ANY DISCREPANCY TO THE LANDSCAPE ARCHITECT BEFORE PROCEEDING. ALL DRAWINGS AND SPECIFICATIONS ARE THE PROPERTY OF THE LANDSCAPE ARCHITECT AND MUST BE RETURNED AT THE COMPLETION OF THE WORK. THIS DRAWING IS NOT TO BE USED FOR CONSTRUCTION UNTIL SIGNED BY THE LANDSCAPE ARCHITECT.

KEY MAP

LEGEND

REVISIONS

-		
-		
-		
-		
3	Issued for ZBA 3rd Submission	Sept.06/24
2	Issued for ZBA 2nd Submission	Aug.04/23
1	Issued for ZBA	Jul.07/21
No.	Description	Date

CITY APPROVAL STAMP



**NAK**  
design strategies

421 RONCESVALLES AVENUE, TORONTO, ON M4R 2N1 CANADA  
T 416.340.8700 F 416.340.7100 [NAKDESIGNSTRATEGIES.COM](http://NAKDESIGNSTRATEGIES.COM)

PROJECT

3085 Hurontario Street  
Mississauga, Ontario

OWNER

Equity Three Holdings Inc.

TITLE

LANDSCAPE  
DETAILS

DATE: AUG.30/24

SCALE: AS SHOWN


DRAWN: JL

CHECKED: TL


JOB NO.: 24-073

SHEET


L400

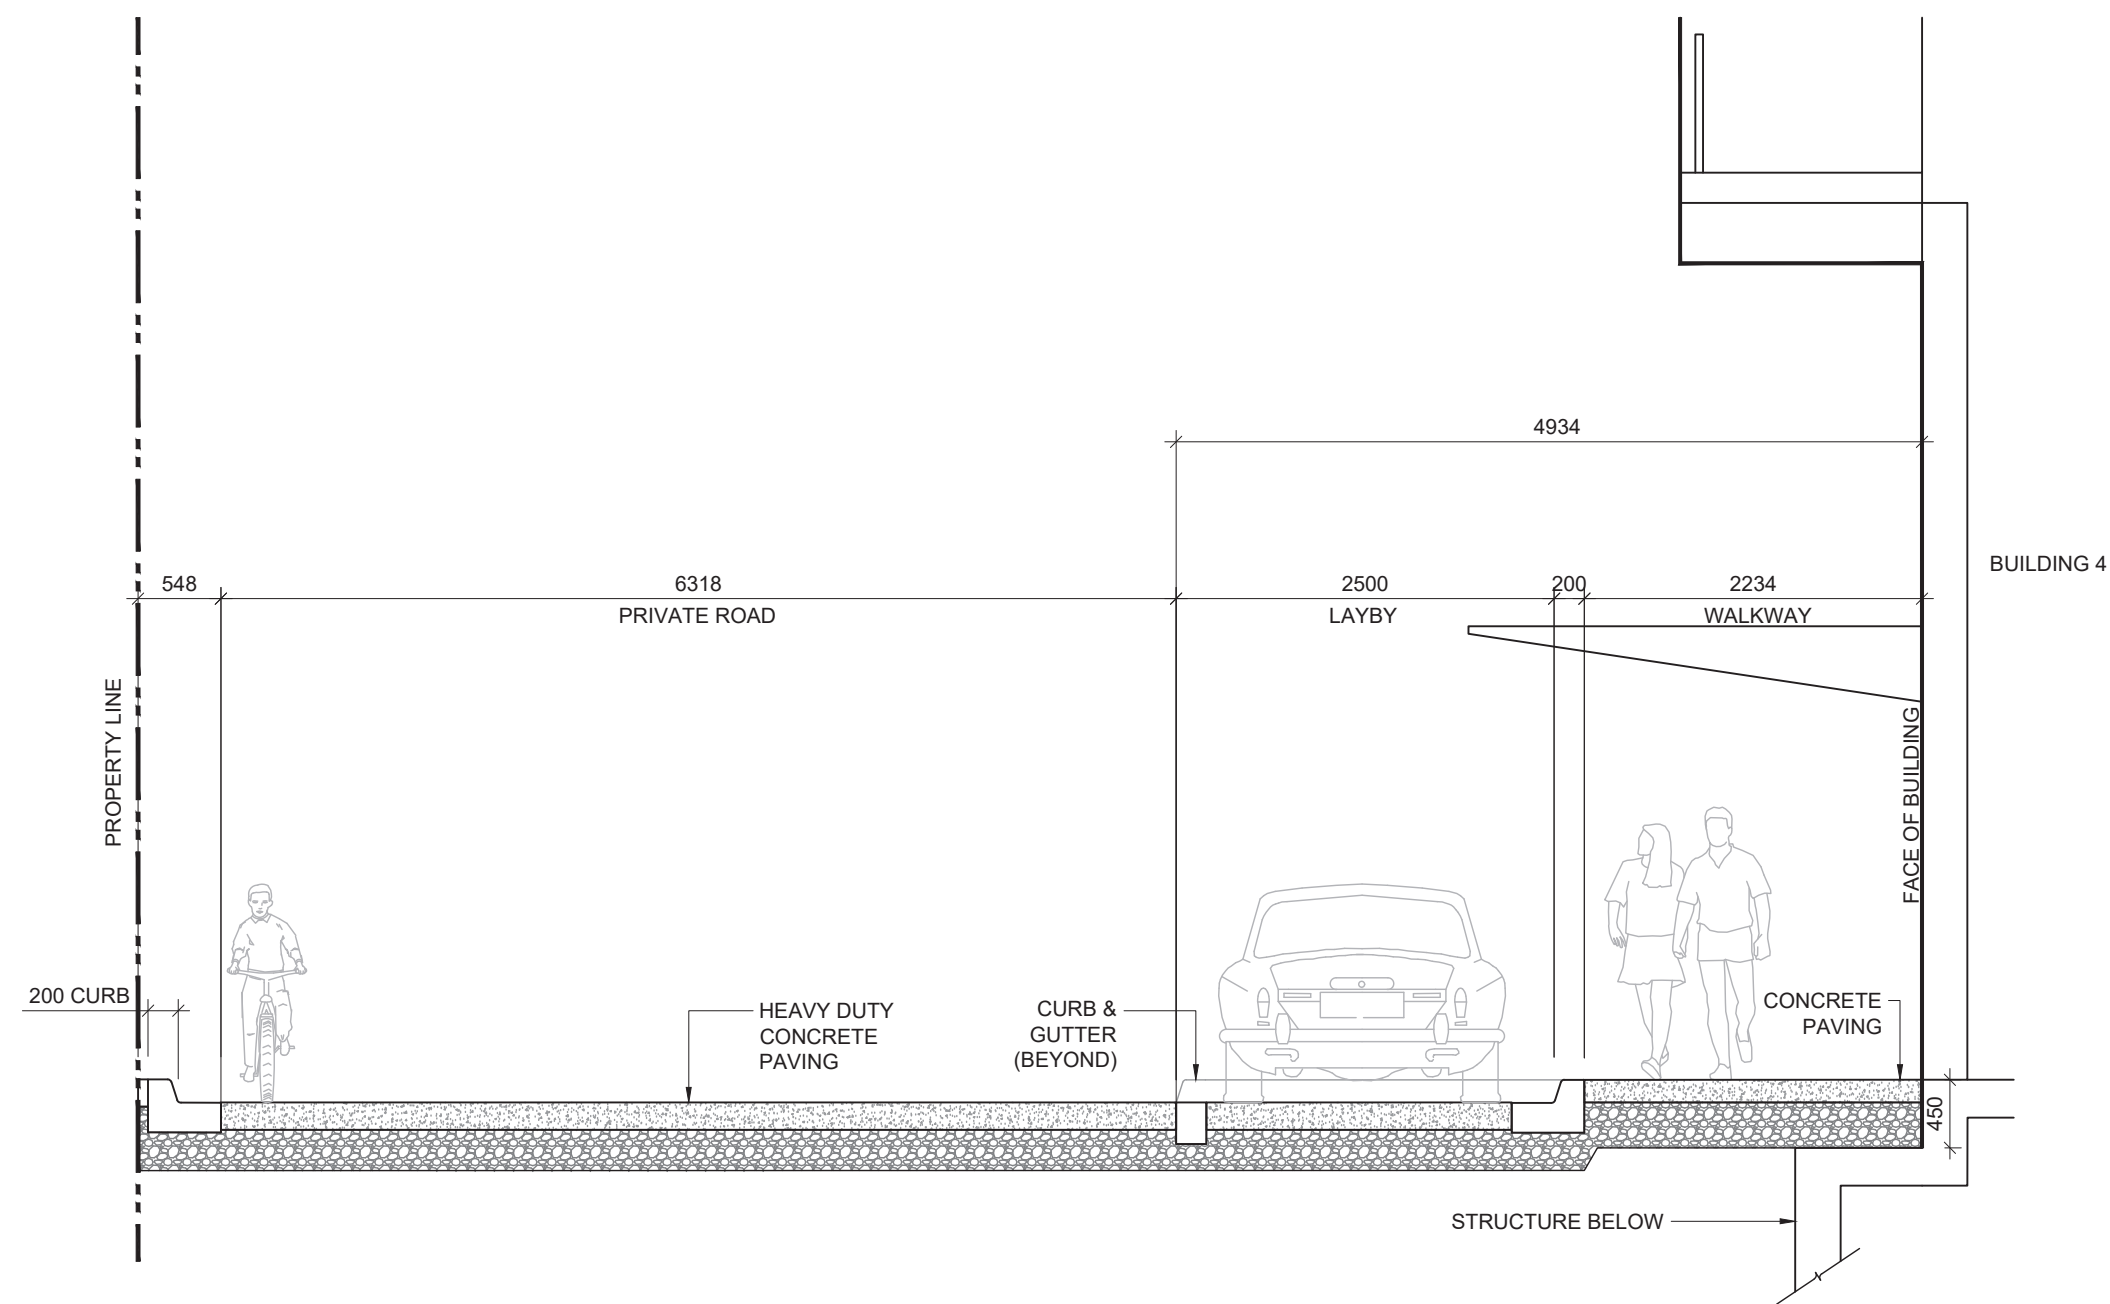

1 SECTION A-A: BUILDING 4 & LAYBY  
1:50

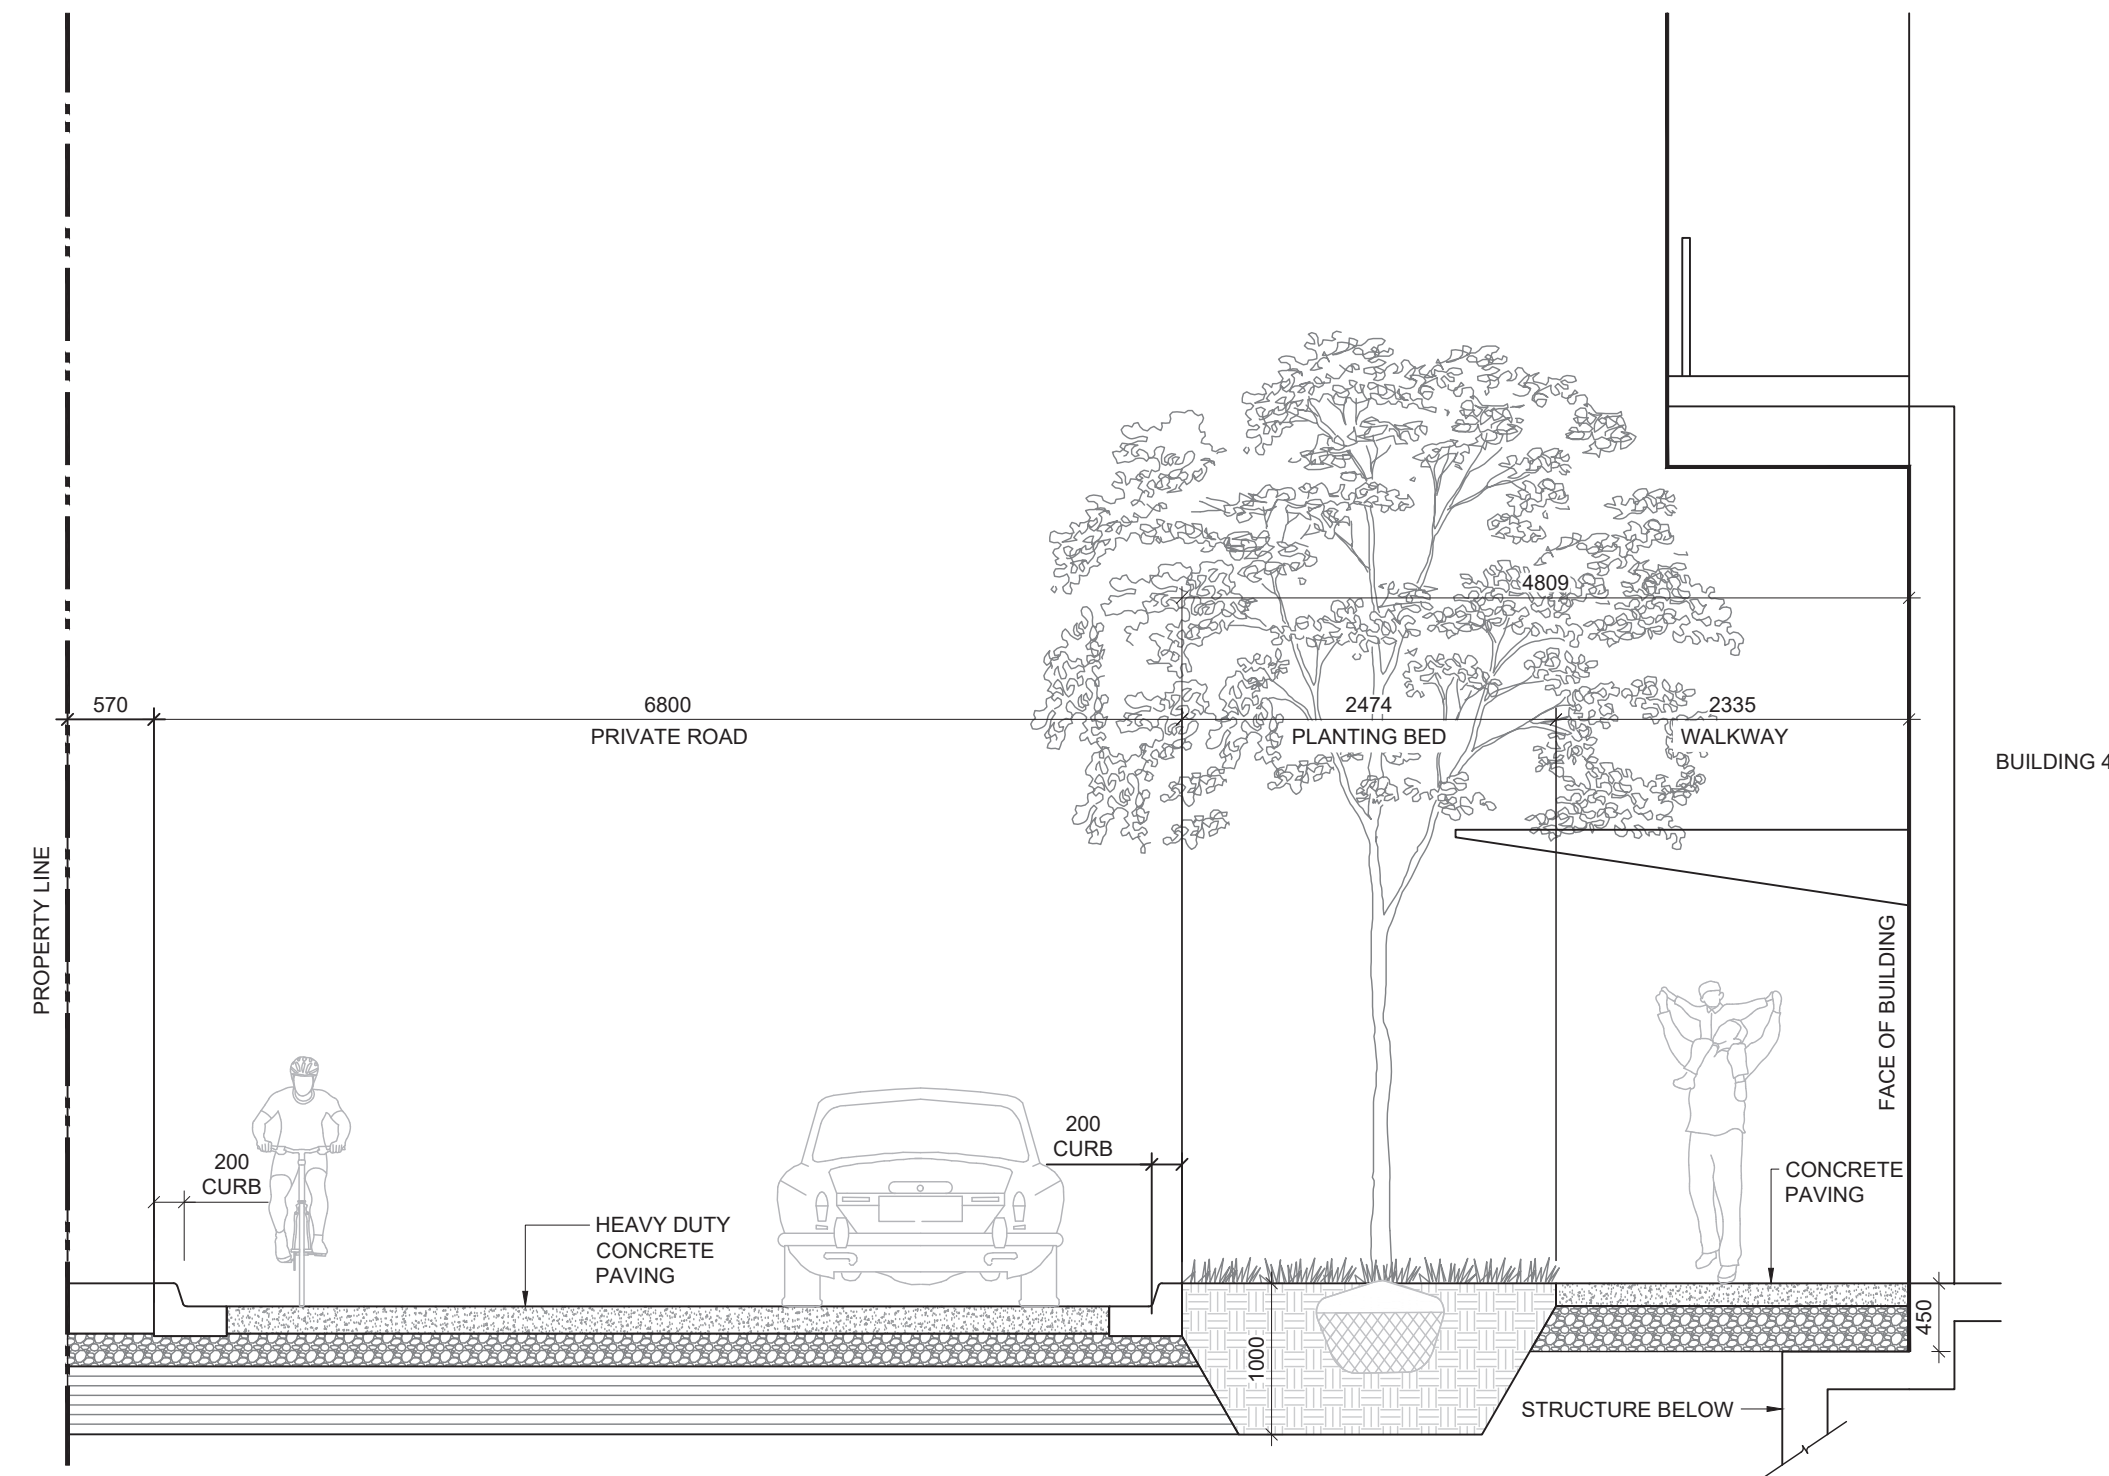

2 SECTION B-B: BUILDING 4 & PRIVATE ROAD  
1:50

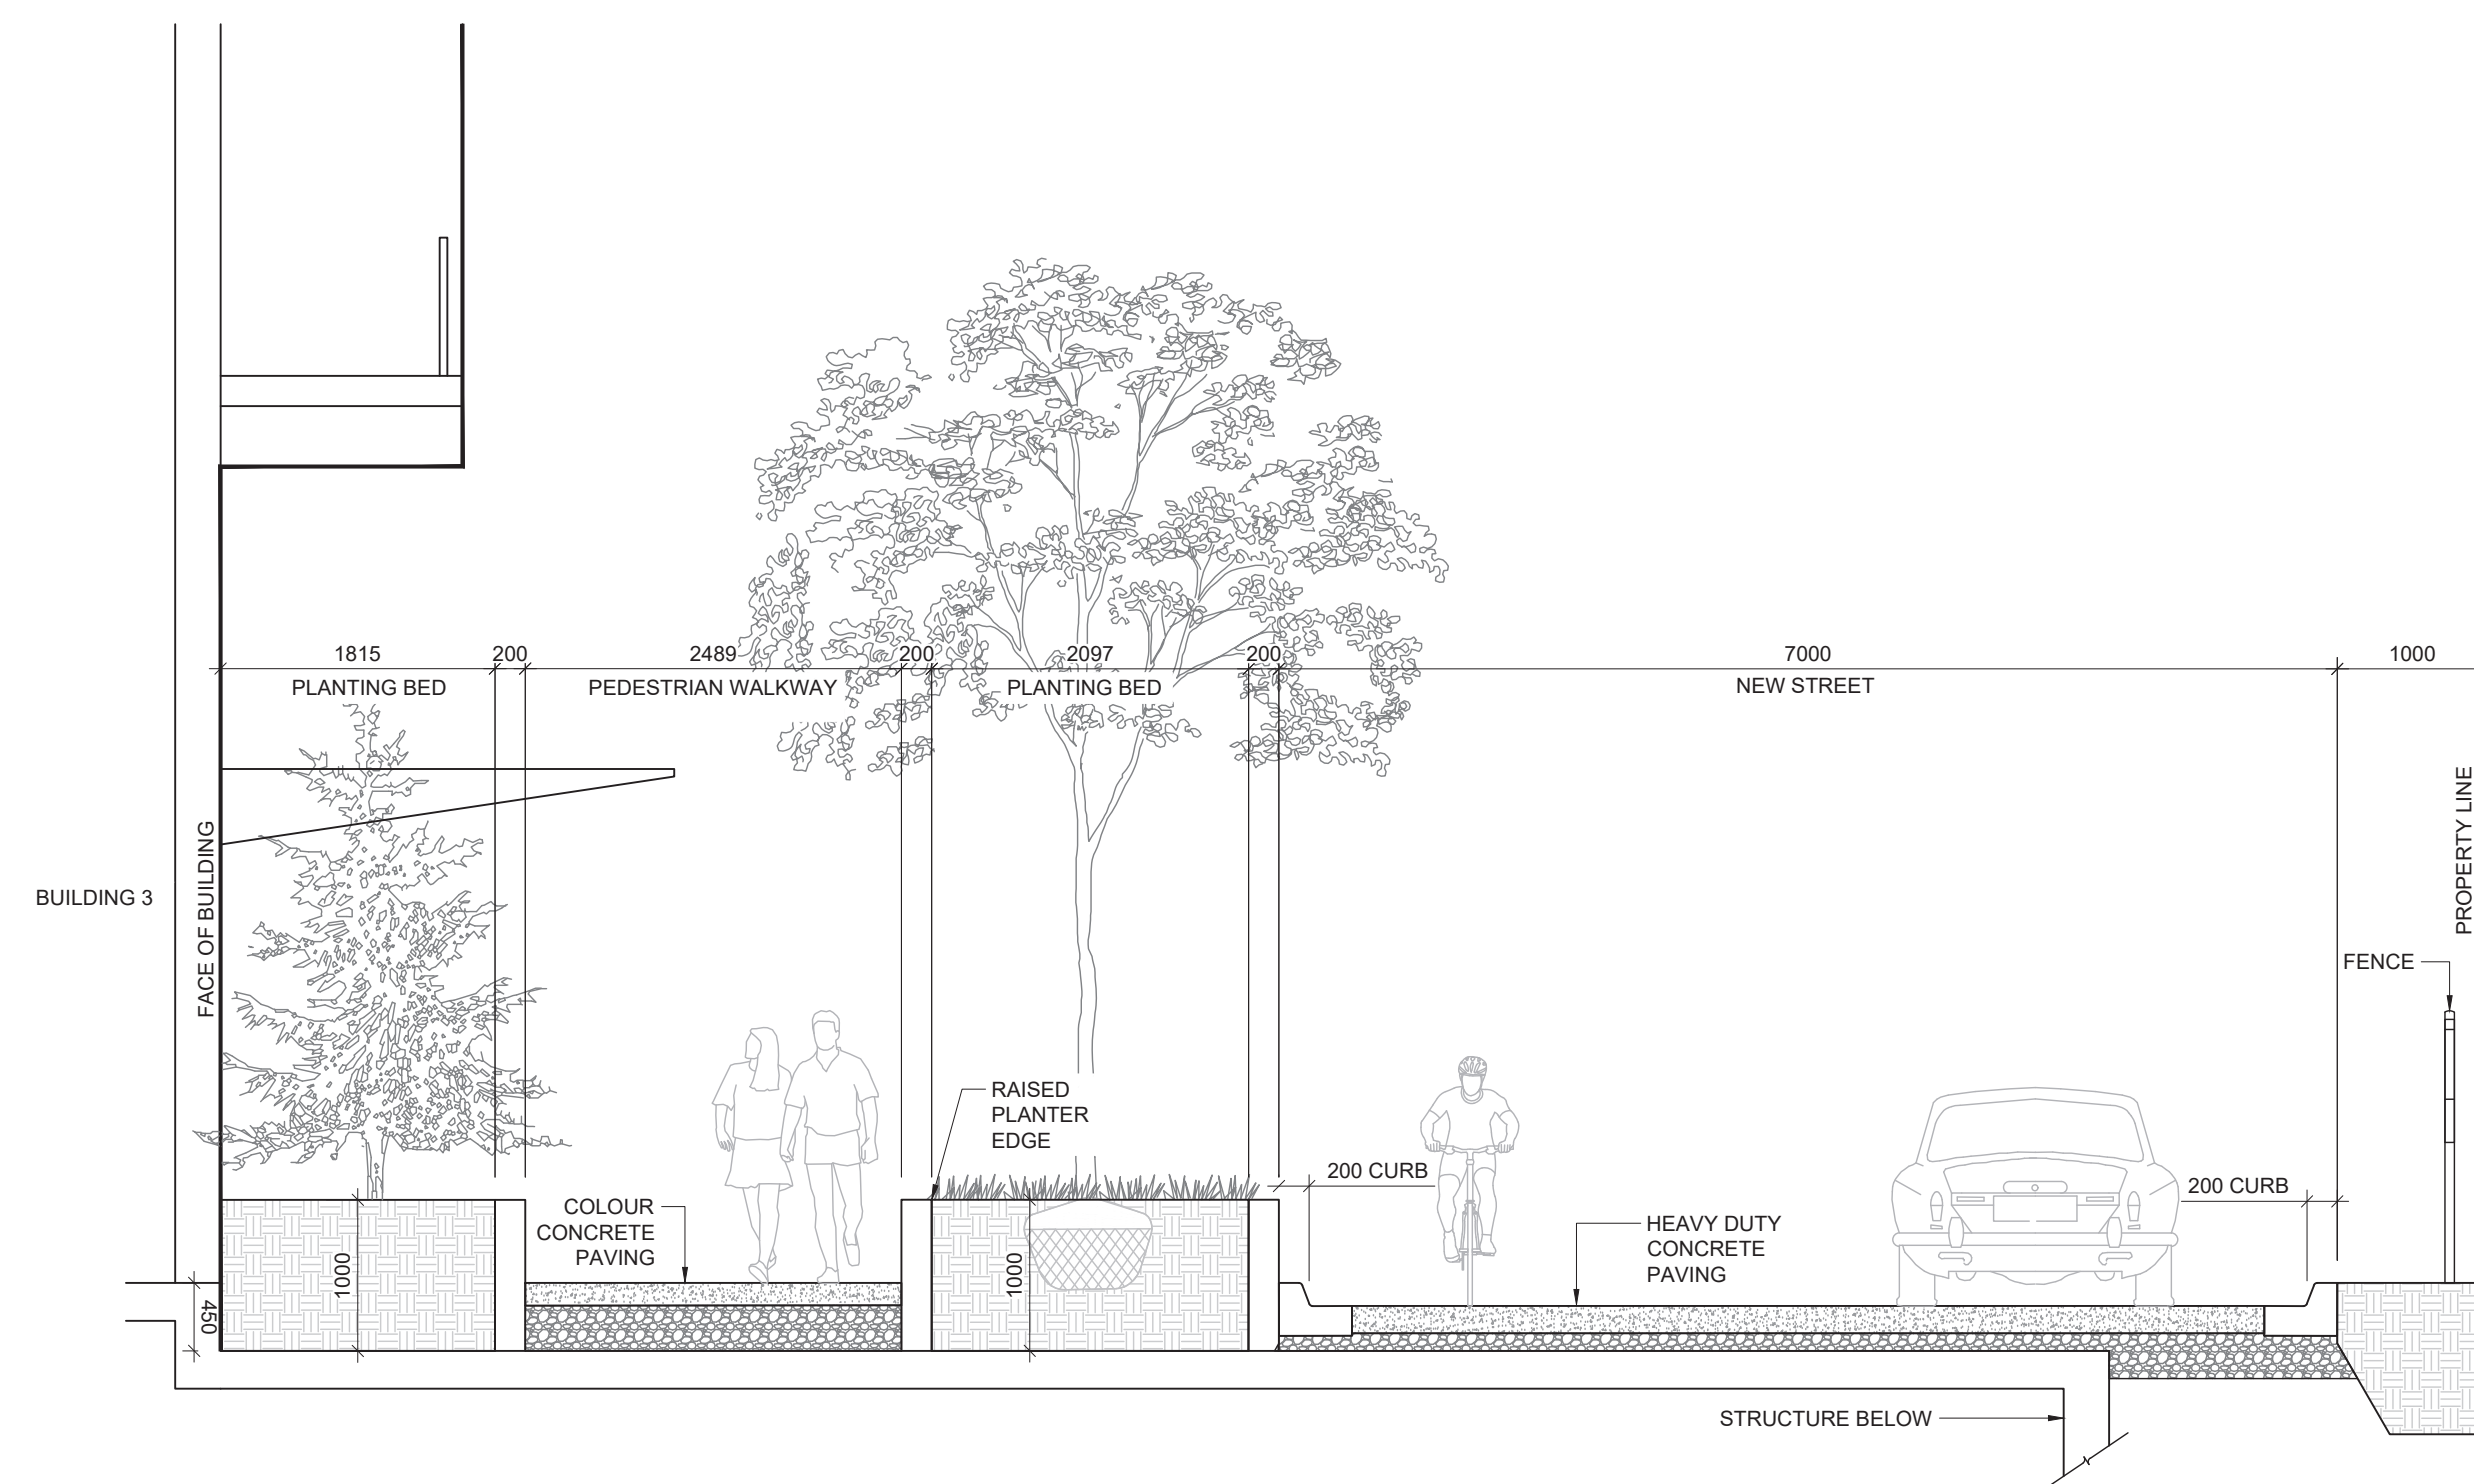

3 SECTION C-C: BUILDING 3 & PRIVATE ROAD  
1:50