
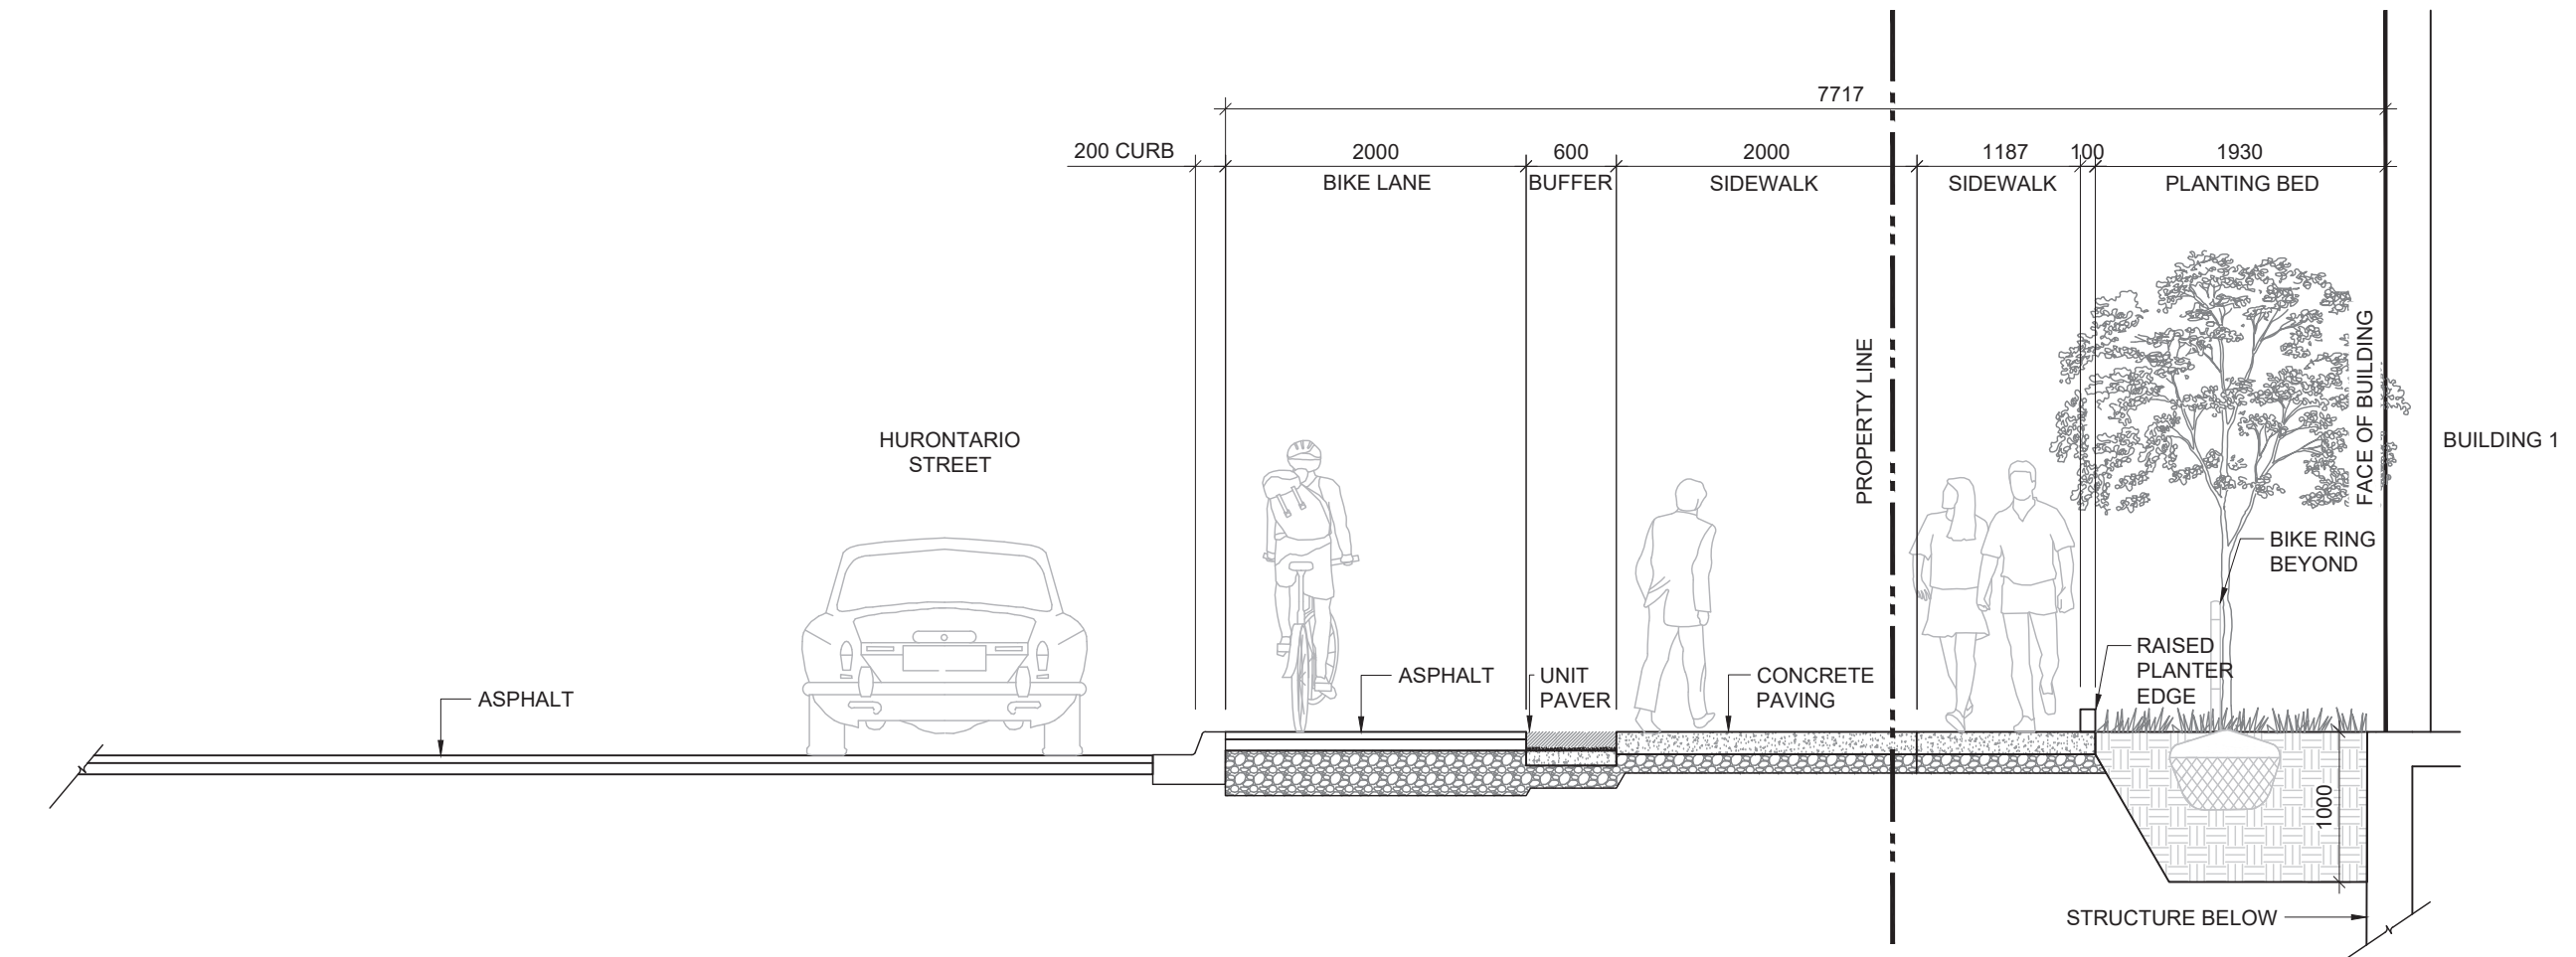


CONTRACTOR SHALL CHECK ALL DIMENSIONS ON THE WORK AND REPORT ANY DISCREPANCY TO THE LANDSCAPE ARCHITECT BEFORE PROCEEDING. ALL DRAWINGS AND SPECIFICATIONS ARE THE PROPERTY OF THE LANDSCAPE ARCHITECT AND MUST BE RETURNED AT THE COMPLETION OF THE WORK. THIS DRAWING IS NOT TO BE USED FOR CONSTRUCTION UNTIL SIGNED BY THE LANDSCAPE ARCHITECT.

KEY MAP

LEGEND

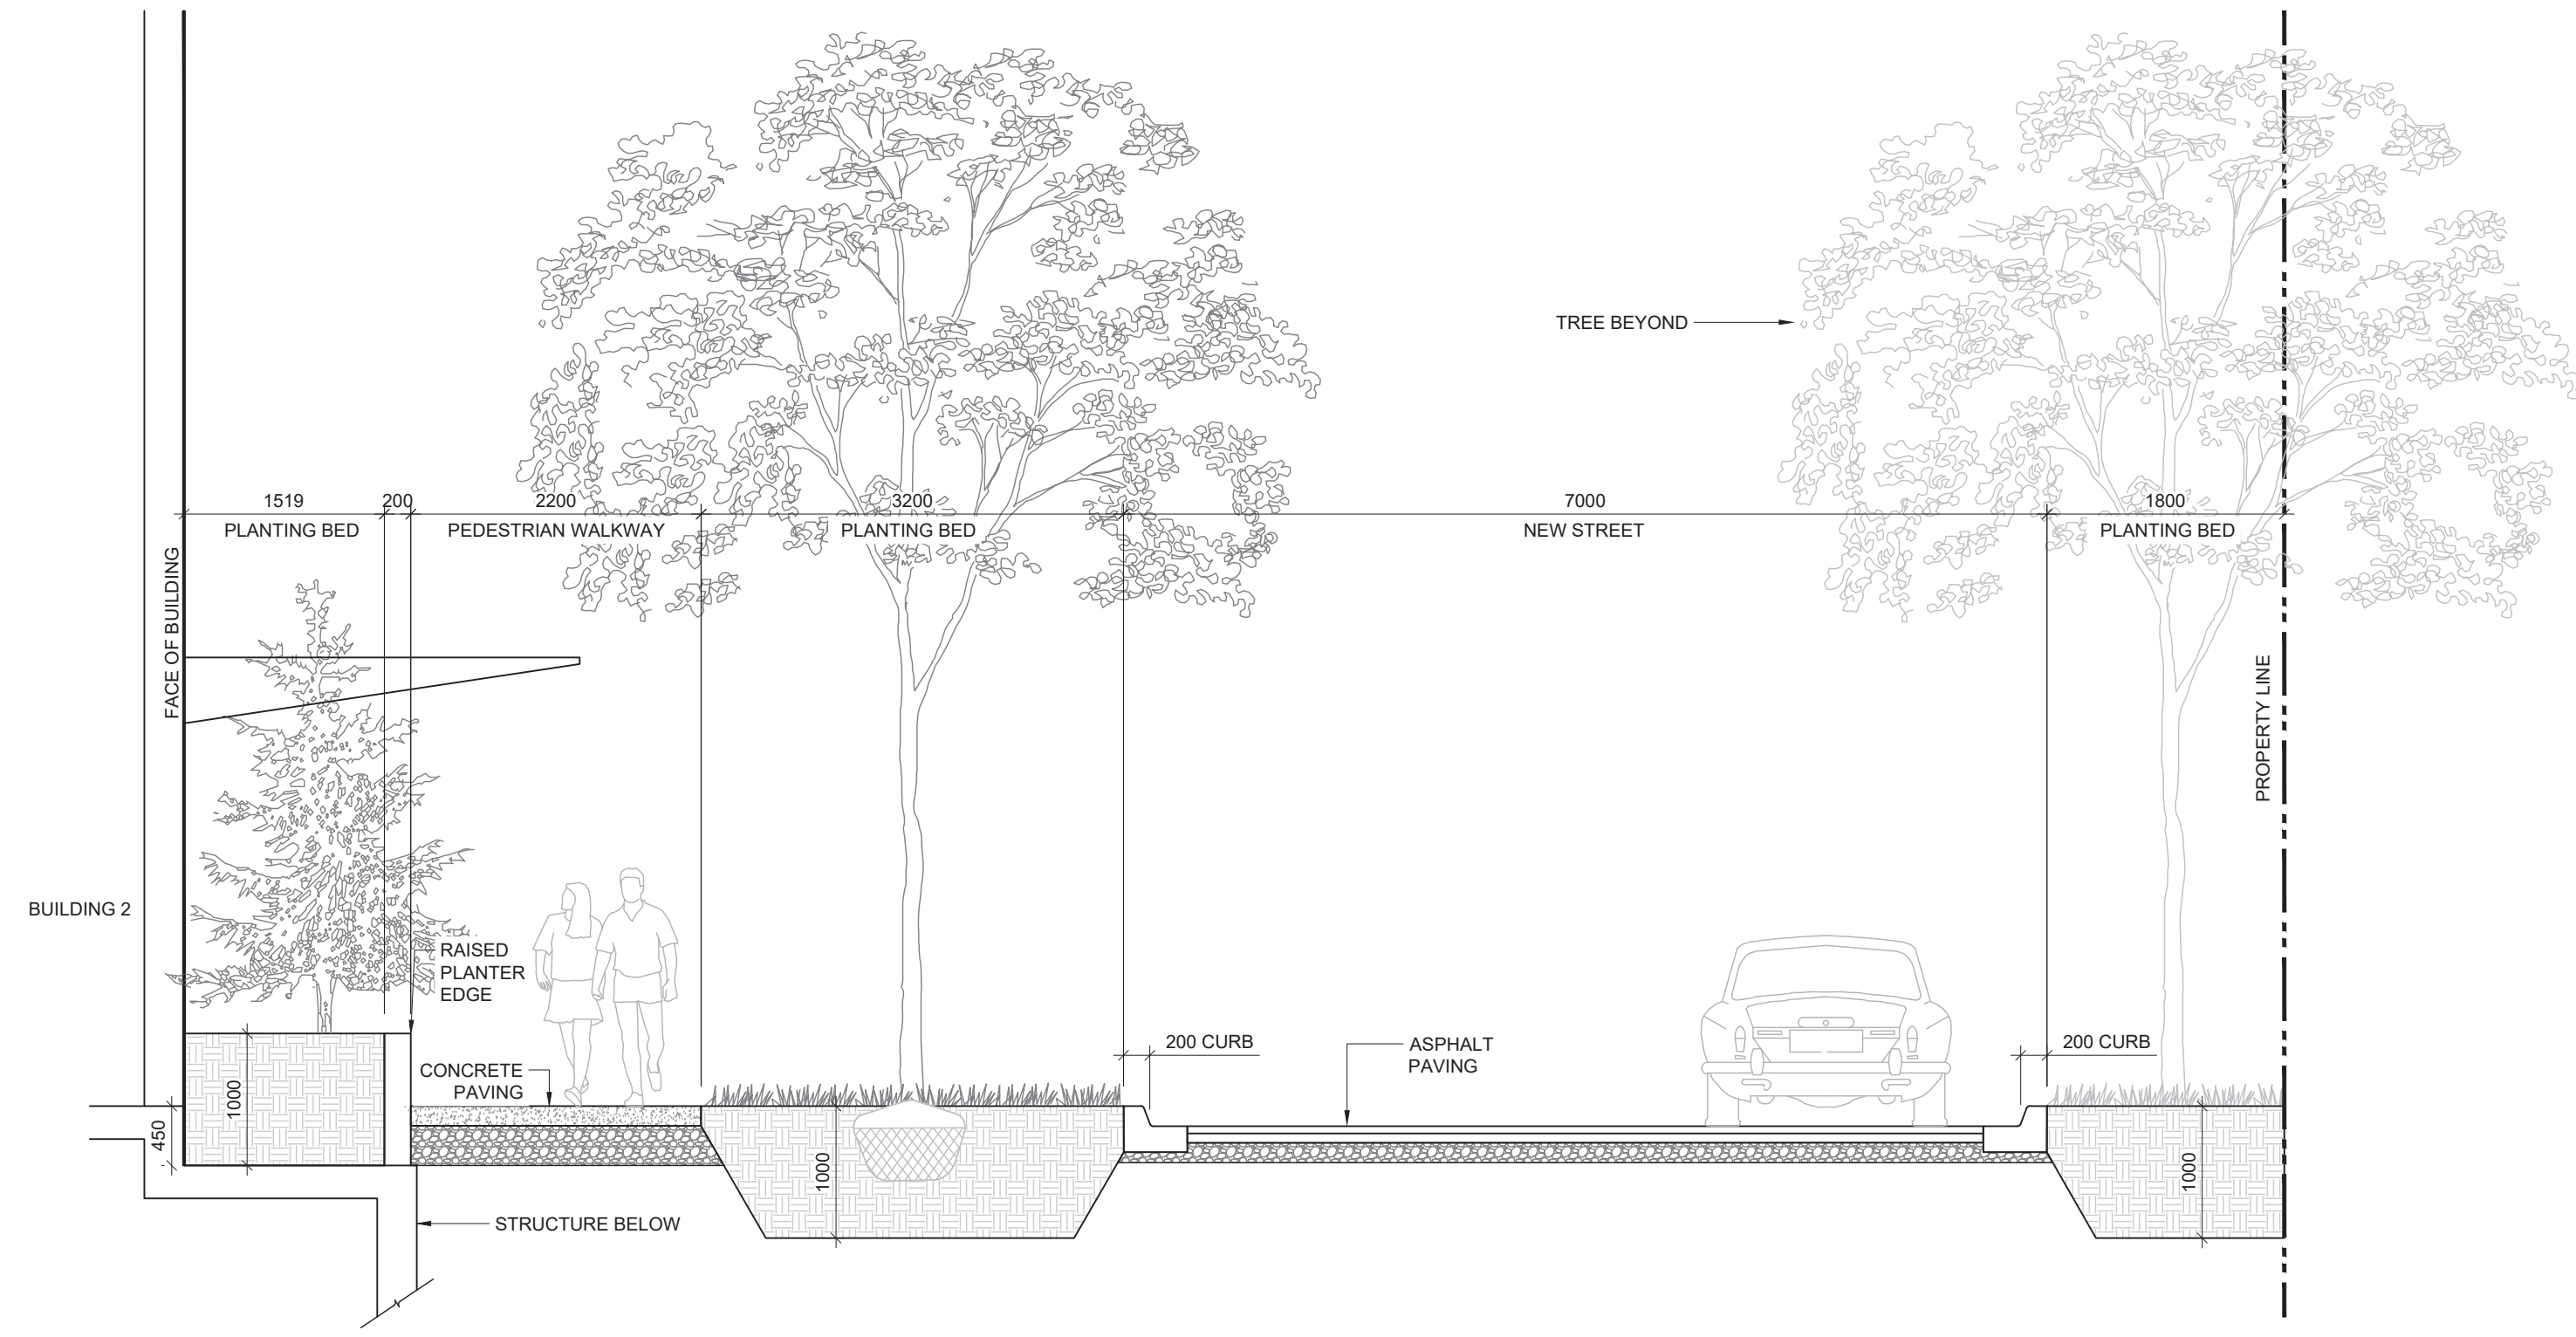

1 SECTION D-D: BUILDING 2 & NEW STREET
1:50

2 SECTION E-E: BUILDING 1 & HURONTARIO STREET
1:50

REVISIONS

-		
-		
-		
-		
3	Issued for ZBA 3rd Submission	Sept.06/24
2	Issued for ZBA 2nd Submission	Aug.04/23
1	Issued for ZBA	Jul.07/21
No.	Description	Date

CITY APPROVAL STAMP



NAK
design strategies
421 RONCESVALLES AVENUE, TORONTO, ON M4R 2N1 CANADA
T 416.340.8700 F 416.340.7100 NAKDESIGNSTRATEGIES.COM


PROJECT
3085 Hurontario Street
Mississauga, Ontario

OWNER
Equity Three Holdings Inc.

TITLE
LANDSCAPE
DETAILS

DATE: AUG.30/24
SCALE: AS SHOWN
DRAWN: JL
CHECKED: TL
JOB NO.: 24-073

SHEET
L401

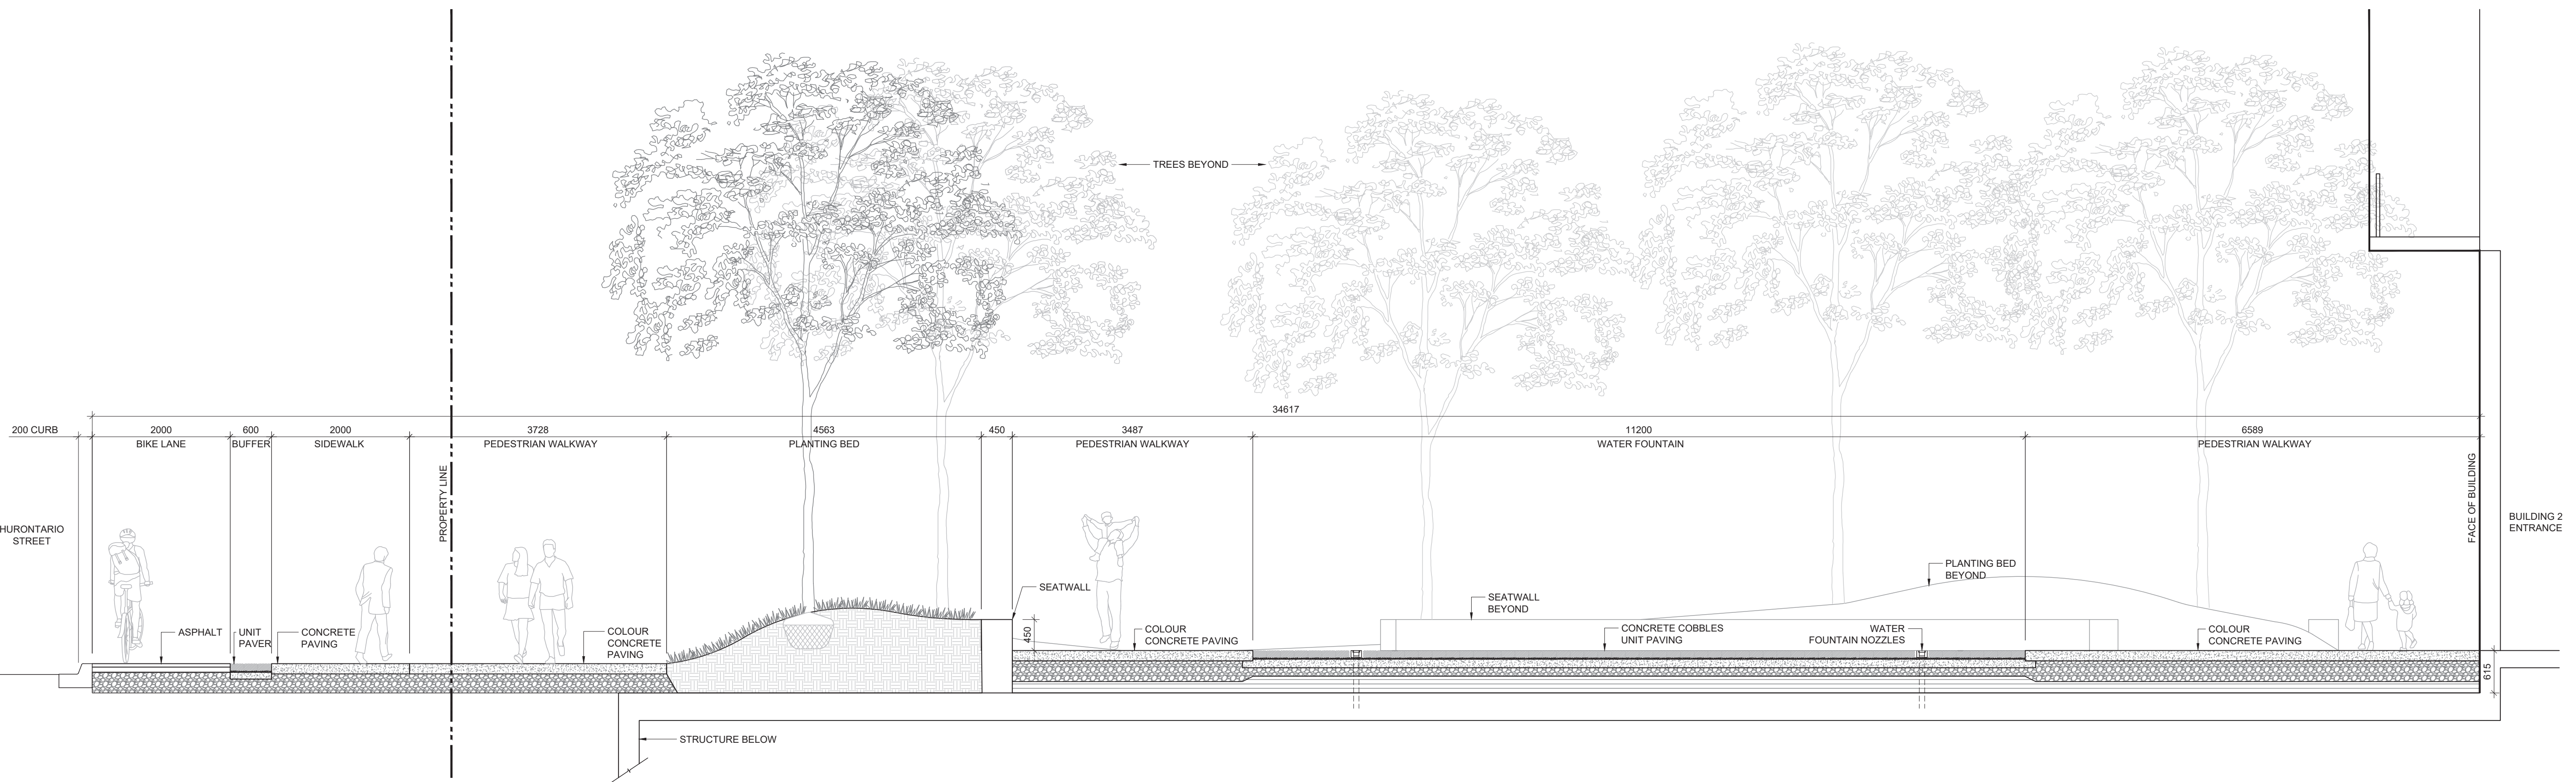

3 SECTION F-F: BUILDING 2 & HURONTARIO STREET
1:50