

CONTRACTOR SHALL CHECK ALL DIMENSIONS ON THE WORK AND REPORT ANY DISCREPANCY TO THE LANDSCAPE ARCHITECT BEFORE PROCEEDING. ALL DRAWINGS AND SPECIFICATIONS ARE THE PROPERTY OF THE LANDSCAPE ARCHITECT AND MUST BE RETURNED AT THE COMPLETION OF THE WORK. THIS DRAWING IS NOT TO BE USED FOR CONSTRUCTION UNTIL SIGNED BY THE LANDSCAPE ARCHITECT.

KEY MAP




LEGEND

1	DECIDUOUS TREE PLANTING - ON GRADE	N.T.S.
2	DECIDUOUS TREE PLANTING - ON STRUCTURAL SLAB	N.T.S.
3	SHRUB PLANTING - ON GRADE	N.T.S.
4	SHRUB PLANTING - ON STRUCTURAL SLAB	N.T.S.

No.	Description	Date
3	Issued for ZBA 3rd Submission	Sept.06/24
2	Issued for ZBA 2nd Submission	Aug.04/23
1	Issued for ZBA	Jul.07/21

CITY APPROVAL STAMP

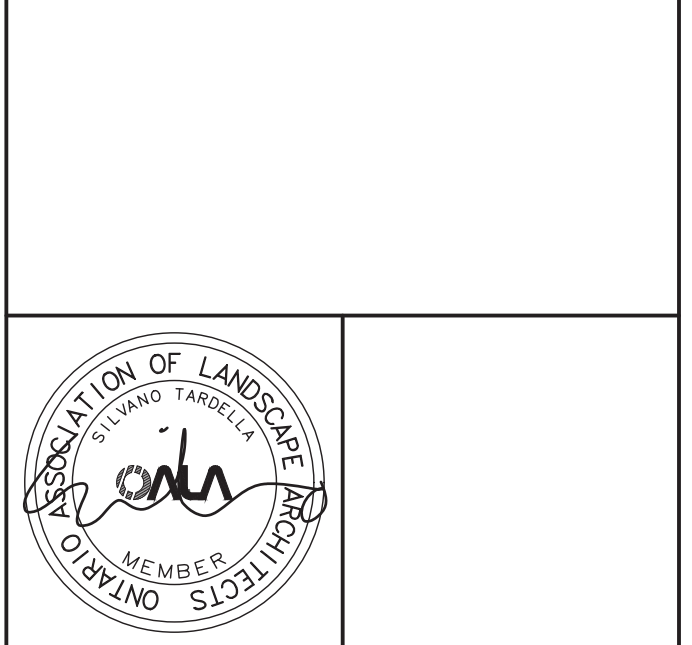

**NAK**  
design strategies

421 RONCESVALLES AVENUE, TORONTO, ON M8R 2N1 CANADA  
T 416.340.8700 F 416.340.7100 NAKDESIGNSRATEGIES.COM

PROJECT  
3085 Hurontario Street  
Mississauga, Ontario

OWNER  
Equity Three Holdings Inc.

TITLE  
LANDSCAPE  
DETAILS


DATE: AUG.30/24  
SCALE: AS SHOWN  
DRAWN: JL  
CHECKED: TL  
JOB NO.: 24-073

SHEET  
L500

# 02950-1

## Planting Tree Deciduous

**NOTE:**  
TO BE USED AS A GUIDELINE ONLY.  
NOT TO SCALE. REMOVE CITY TITLE BLOCK  
AND REDRAW TO REPRESENT SITE SPECIFIC  
CONDITIONS. ALL SITE SPECIFIC CONDITIONS  
ARE TO BE CONFIRMED BY THE PROJECT  
CONSULTANT.

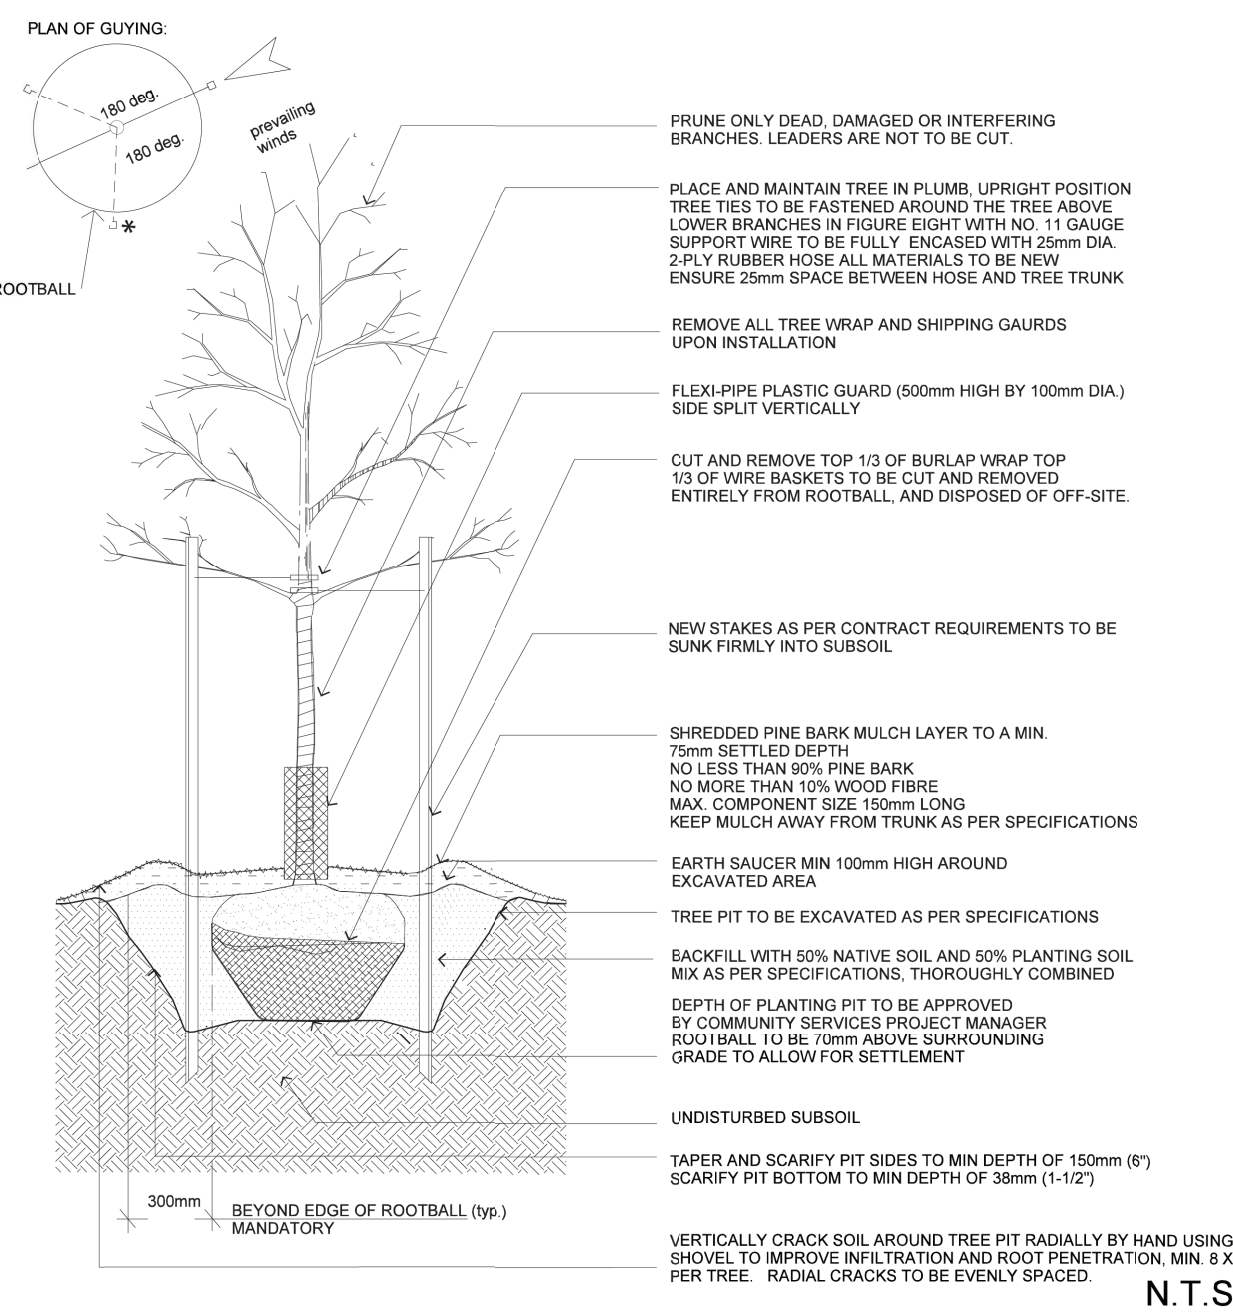


Detail: 02950-1 ORIGINAL DATE: Oct 09/15 REVISION DATE: month xx/1x MISSISSAUGA

1 DECIDUOUS TREE PLANTING - ON GRADE  
N.T.S.

# 02950-6

## Planting Shrub

**NOTE:**  
TO BE USED AS A GUIDELINE ONLY.  
NOT TO SCALE. REMOVE CITY TITLE BLOCK  
AND REDRAW TO REPRESENT SITE SPECIFIC  
CONDITIONS. ALL SITE SPECIFIC CONDITIONS  
ARE TO BE CONFIRMED BY THE PROJECT  
CONSULTANT.

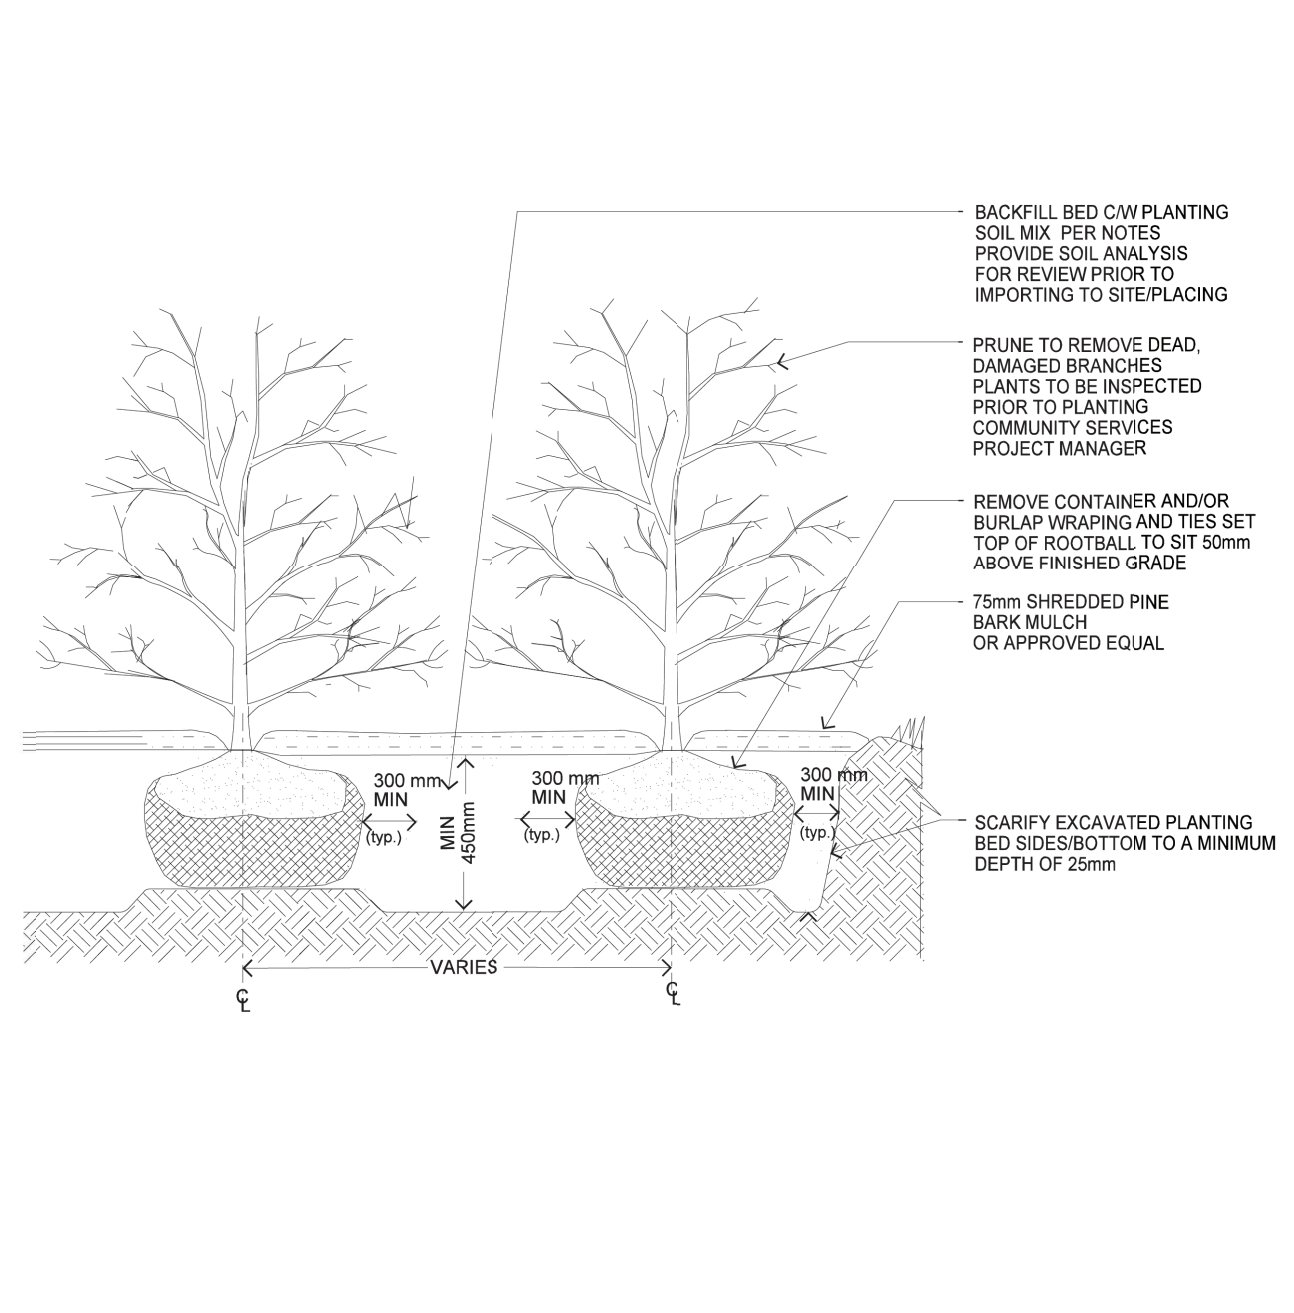

Detail: 02950-6 ORIGINAL DATE: Oct 09/15 REVISION DATE: month xx/1x MISSISSAUGA


3 SHRUB PLANTING - ON GRADE  
N.T.S.

4 SHRUB PLANTING - ON STRUCTURAL SLAB  
N.T.S.

# 02950-2

## Planting Tree Coniferous

**NOTE:**  
TO BE USED AS A GUIDELINE ONLY.  
NOT TO SCALE. REMOVE CITY TITLE BLOCK  
AND REDRAW TO REPRESENT SITE SPECIFIC  
CONDITIONS. ALL SITE SPECIFIC CONDITIONS  
ARE TO BE CONFIRMED BY THE PROJECT  
CONSULTANT.

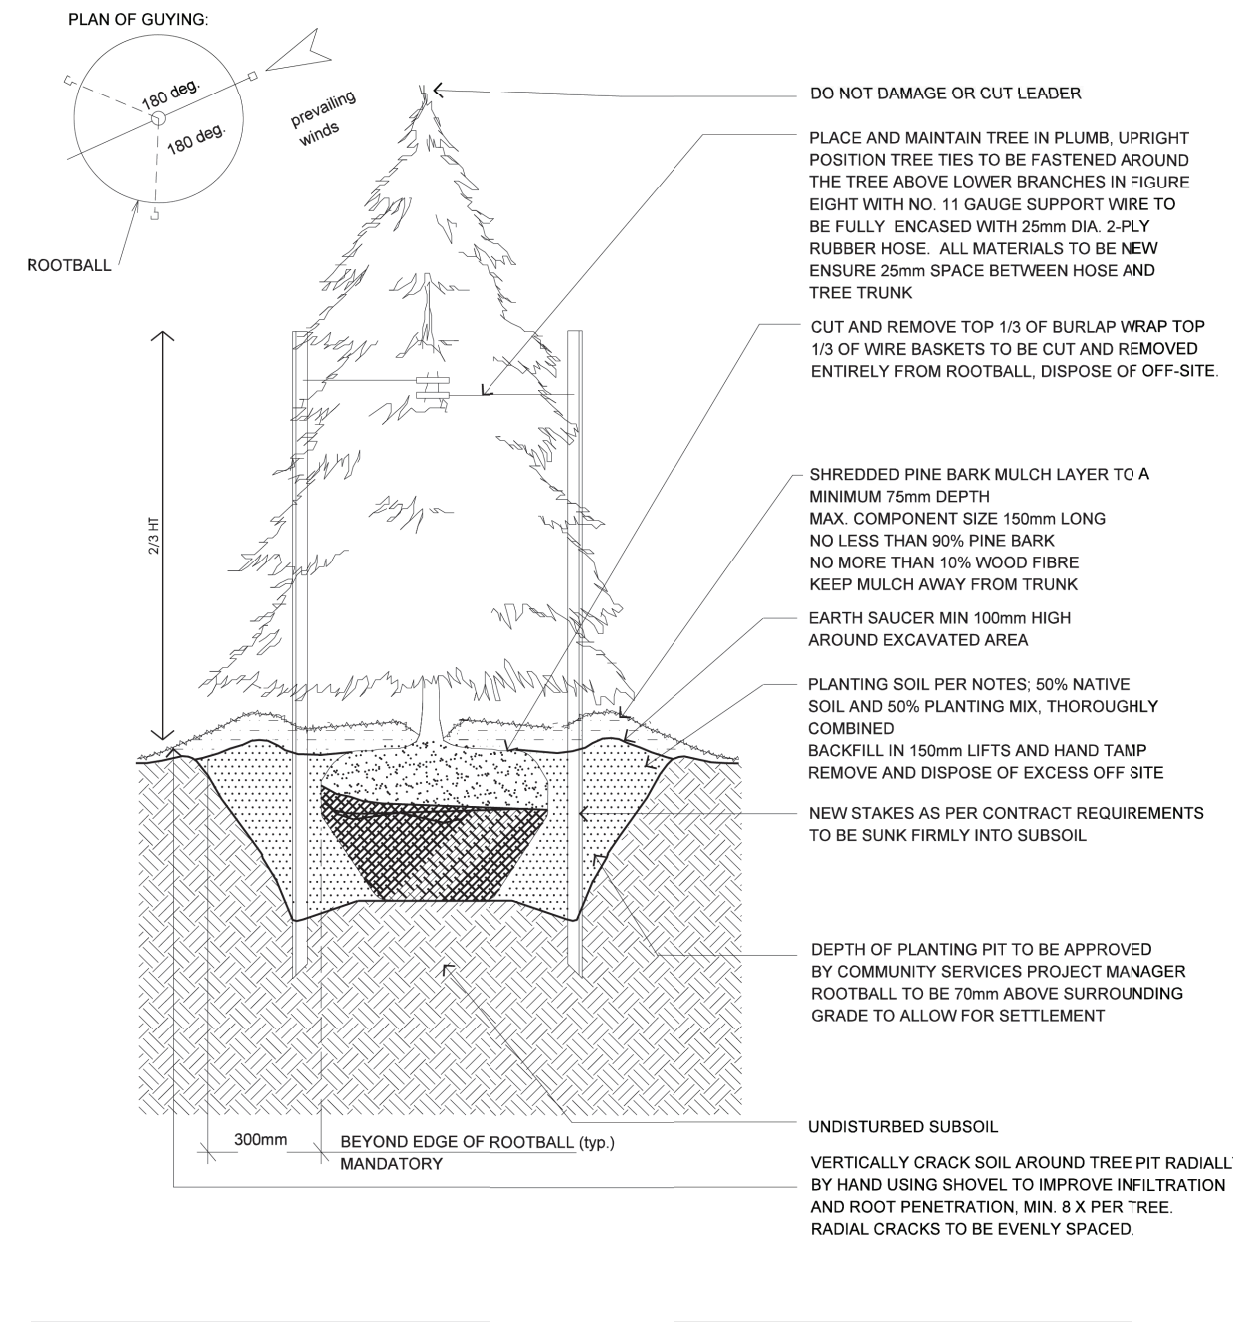

Details: 02950-2 ORIGINAL DATE: Oct 09/15 REVISION DATE: month xx/1x MISSISSAUGA

5 CONIFEROUS TREE PLANTING - ON GRADE  
N.T.S.

2 DECIDUOUS TREE PLANTING - ON STRUCTURAL SLAB  
N.T.S.

6 CONIFEROUS TREE PLANTING - ON STRUCTURAL SLAB  
N.T.S.

7 PERENNIAL PLANTING  
N.T.S.