


NO.	DATE	REVISION/ COMMENT
-----	------	-------------------


1	2022-07-29	Issued for ZBA/OPA
2	2023-10-20	Issued for ZBA/OPA Rev-1

NOTES


- EXISTING PROPERTY LINE
- PROPERTY LINE
- PARCEL LINE
- 10m OFFSET FROM DRIP LINE
- DRIPLINE
- 7m OFFSET FROM LTSTOB
- LONG TERM STABLE TOP OF SLOPE
- MUP
- EASEMENT
- /// ROAD WIDENING

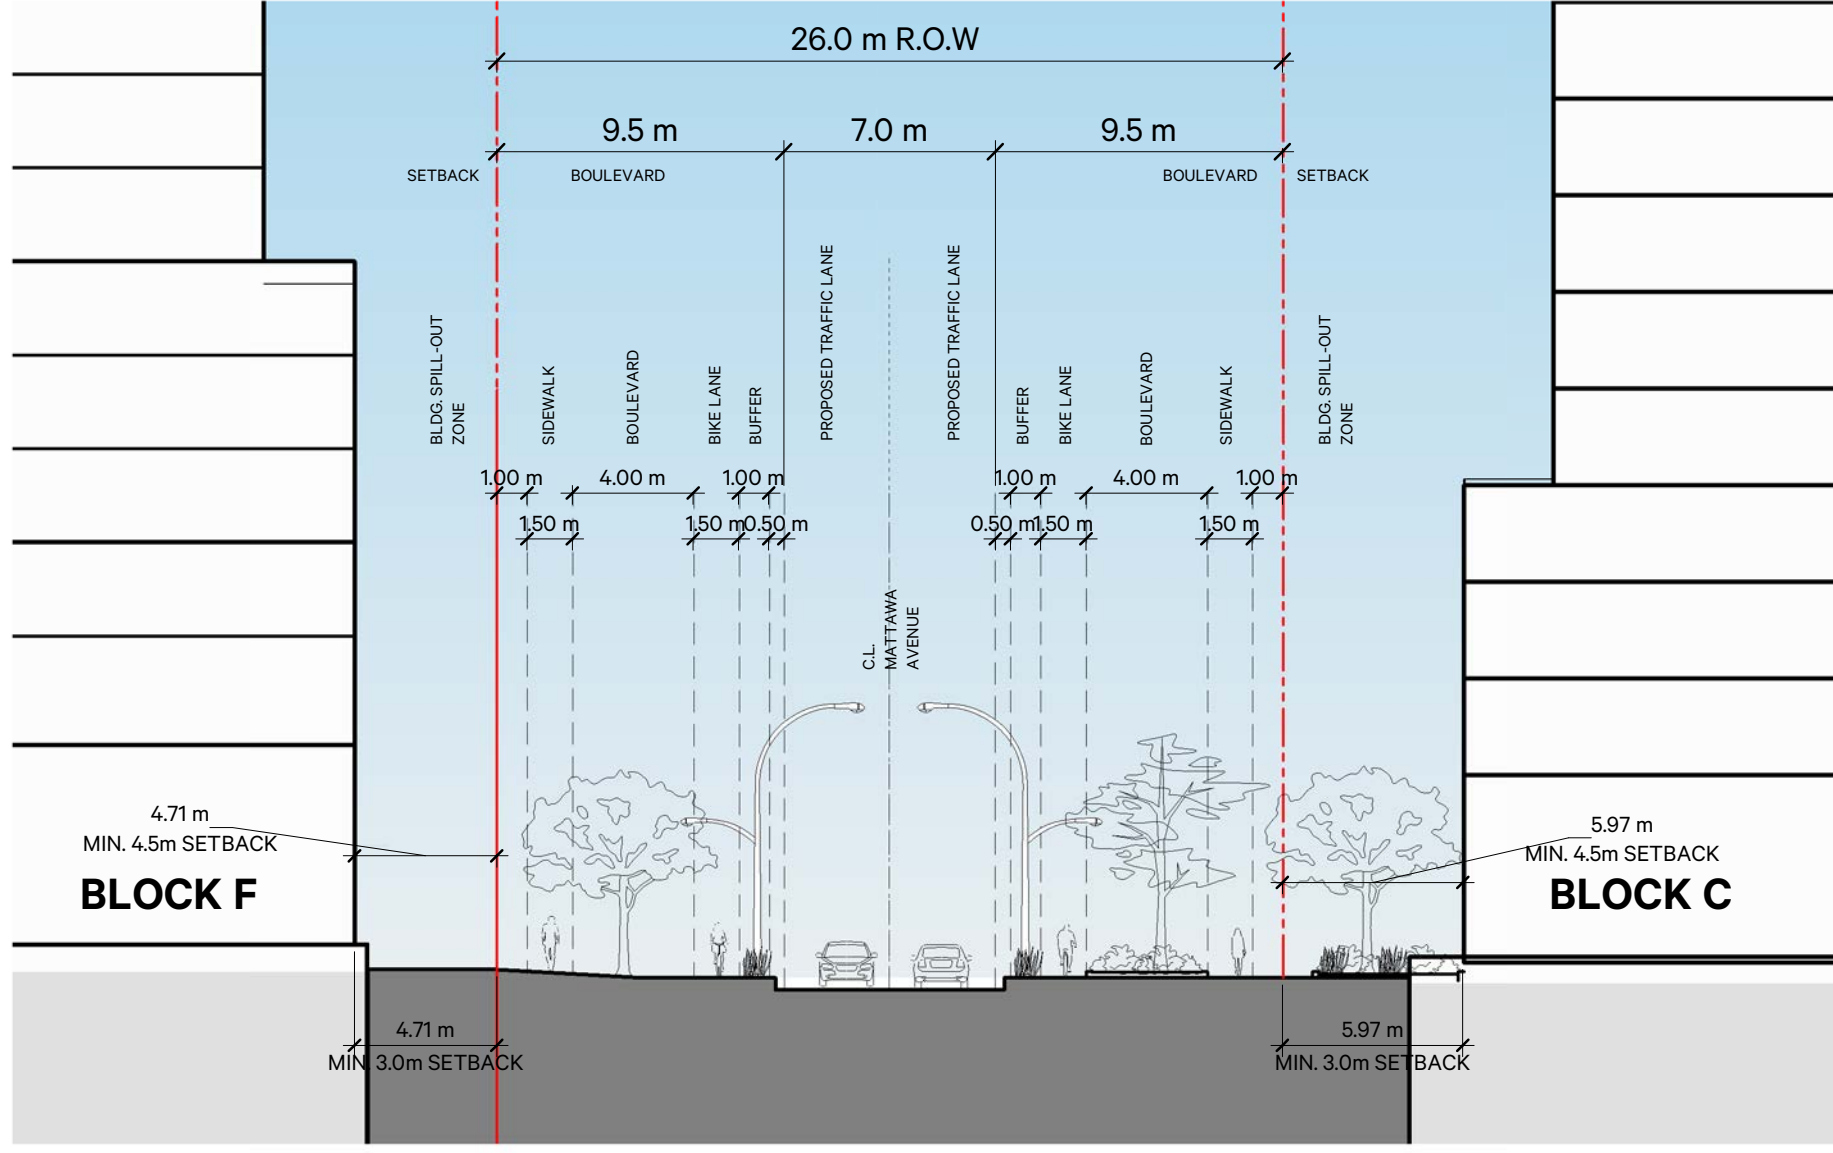


01 Mattawa Avenue, through Block F & Block C
A060 1:250

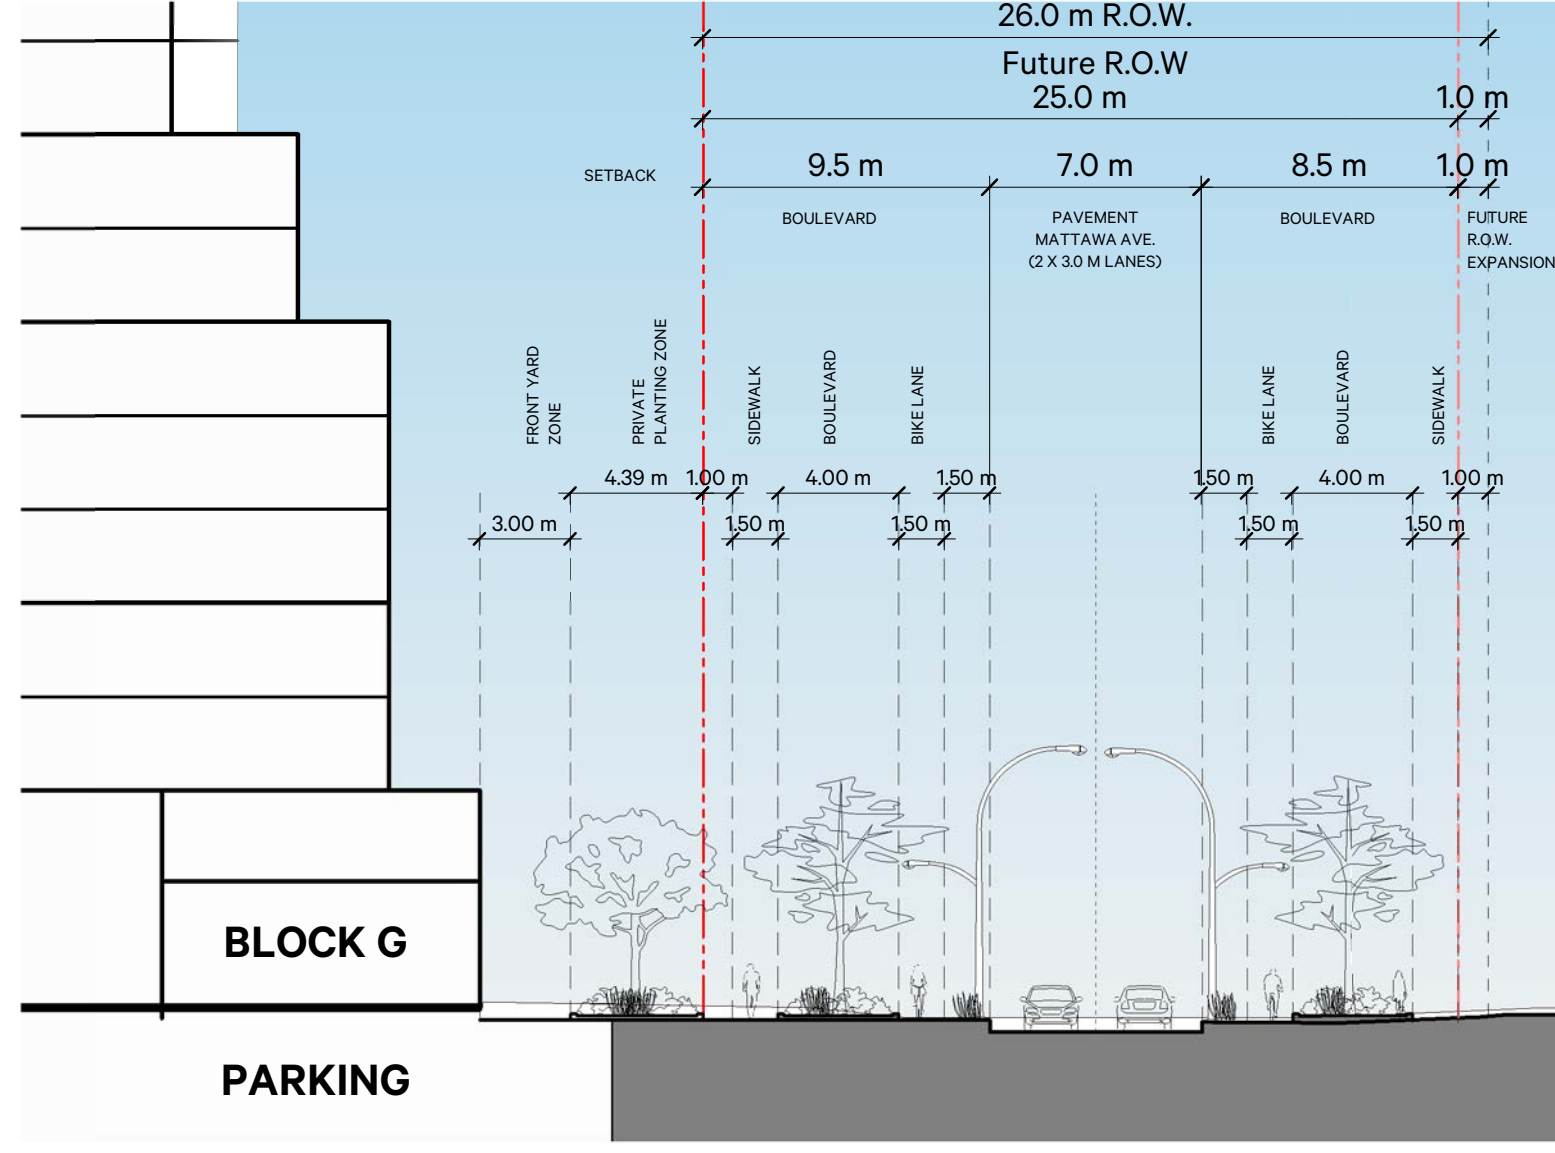


02 Mattawa Avenue, through Block G & South Site Edge
A060 1:250

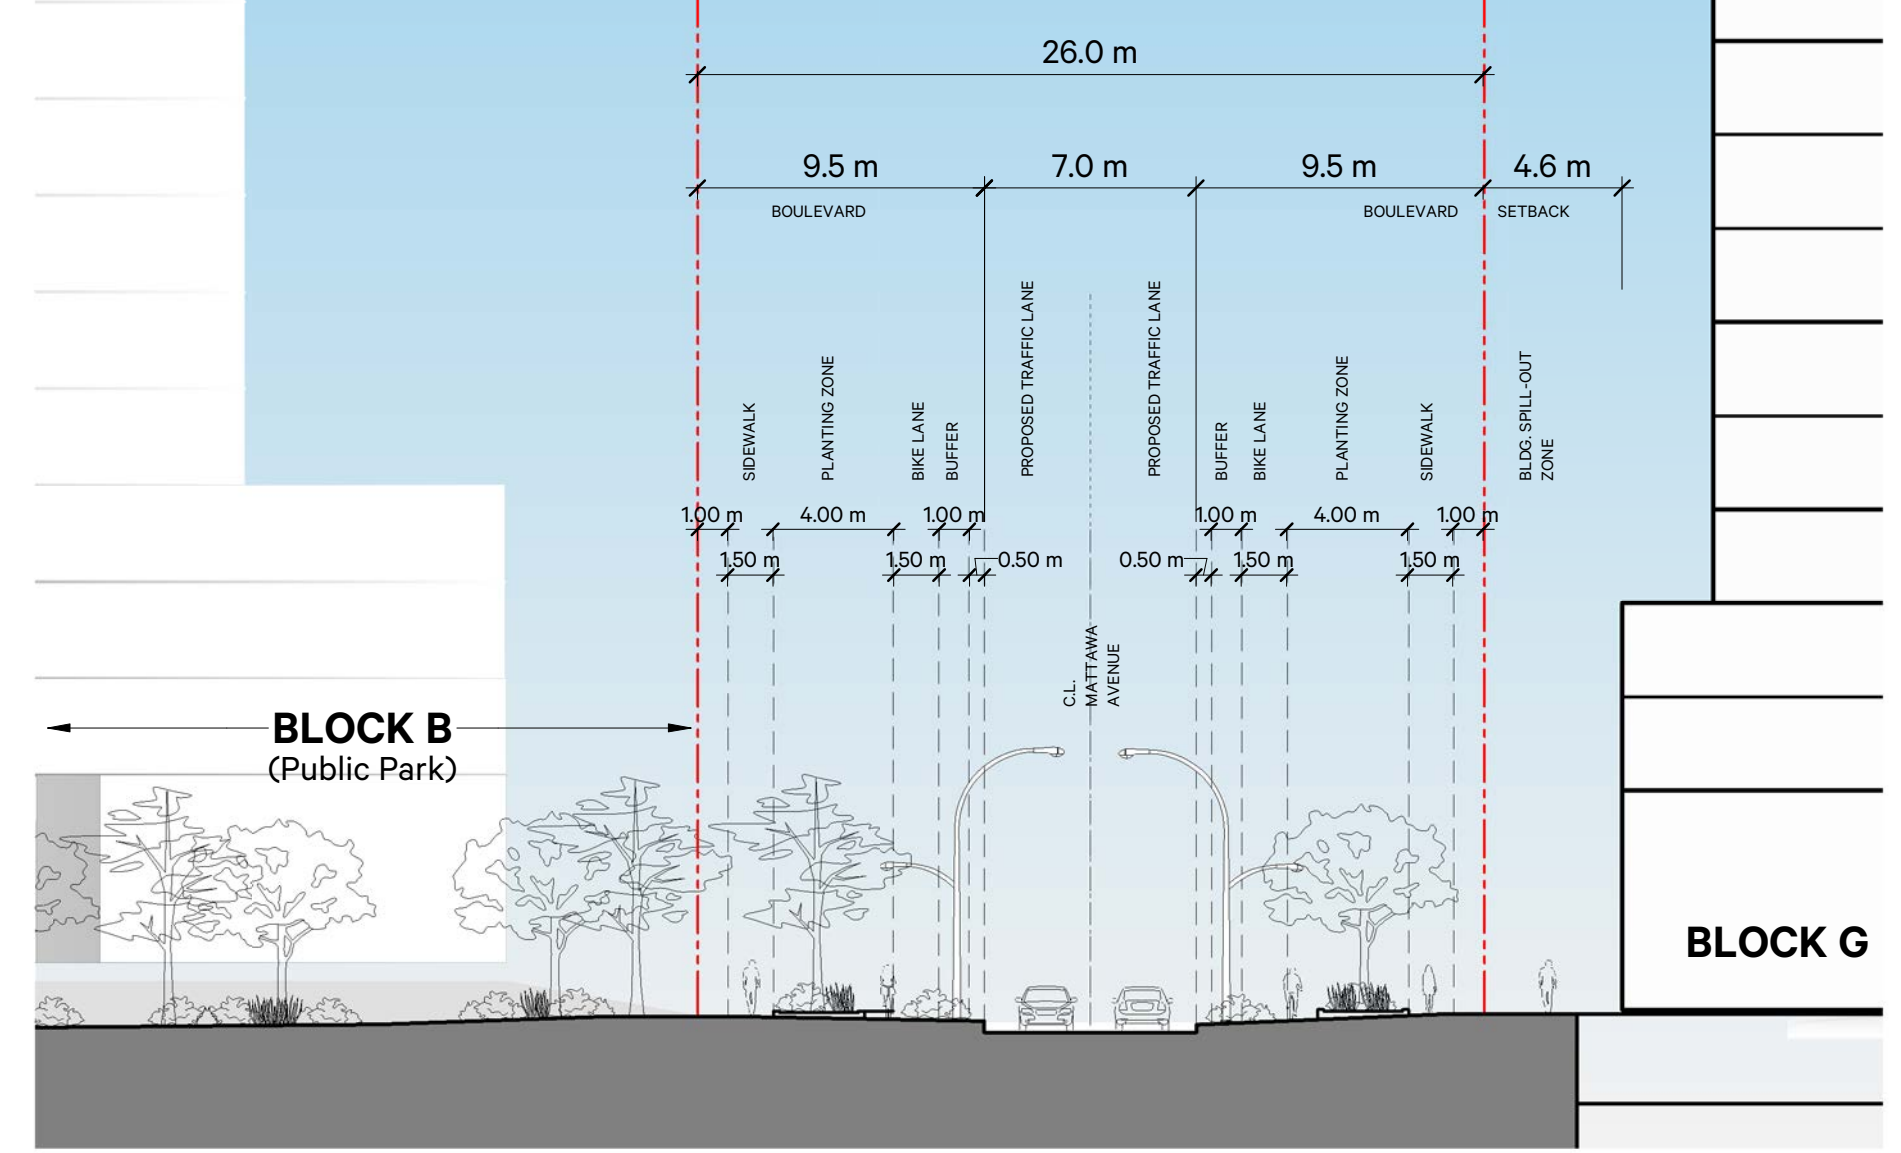

03 Mattawa Avenue, through Block G & Park
A060 1:250

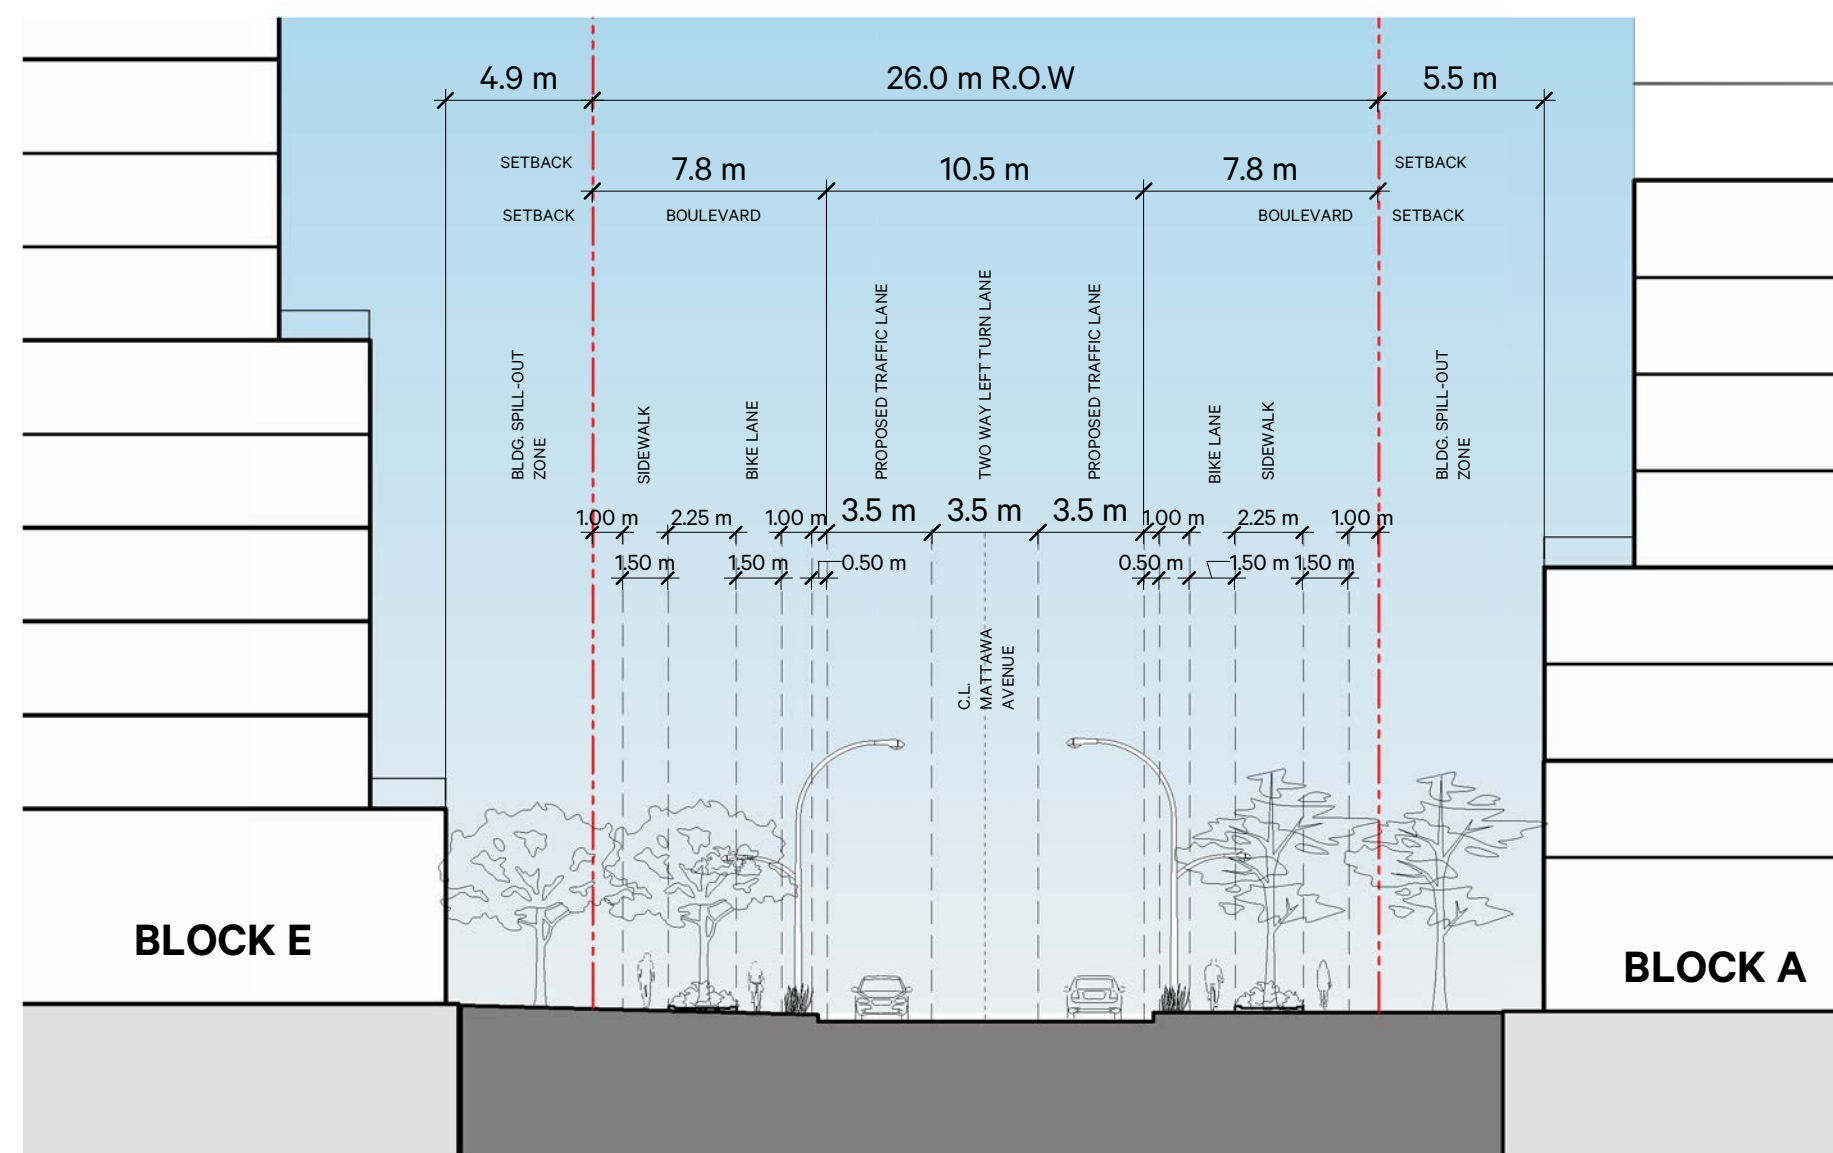

04 Mattawa Avenue, through Block E & Block A
A060 1:250

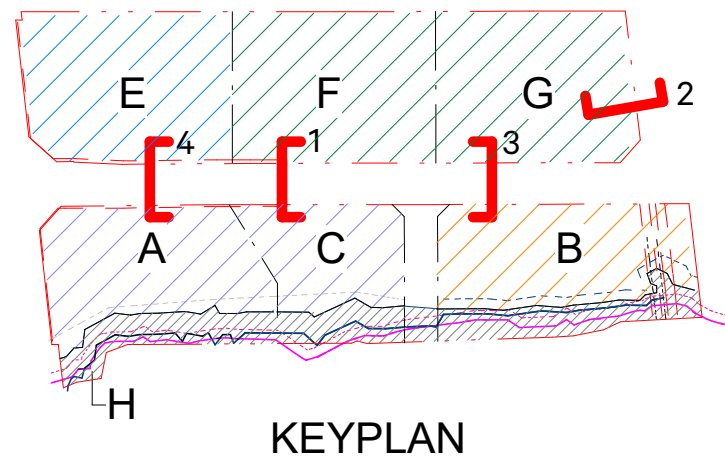

SvN
110 Adelaide St. E. info@svn-ap.com
Toronto, ON 416-363-6666
MSC 1K9

DUNDAS & MATTAWA
1800 - 1850 Dundas Street East
Mississauga, Ontario
4Q Commercial WP Inc.

RIGHT OF WAY SECTIONS - MATTAWA AVENUE

PROJECT	42075_1	DRAWN	SVN
SCALE	As Indicated	CHECKED	SVN
DATE	06/08/21	PLOTTED	2023-10-30 5:52:26 PM