



NO.	DATE	REVISION/ COMMENT
1	2022-07-29	Issued for ZBA/OPA
2	2023-10-20	Issued for ZBA/OPA Rev-1

NOTES


- EXISTING PROPERTY LINE
- PROPERTY LINE
- PARCEL LINE
- 10m OFFSET FROM DRIP LINE
- DRIPLINE
- 7m OFFSET FROM LTSTOB
- LONG TERM STABLE TOP OF SLOPE
- MUP
- EASEMENT
- ROAD WIDENING

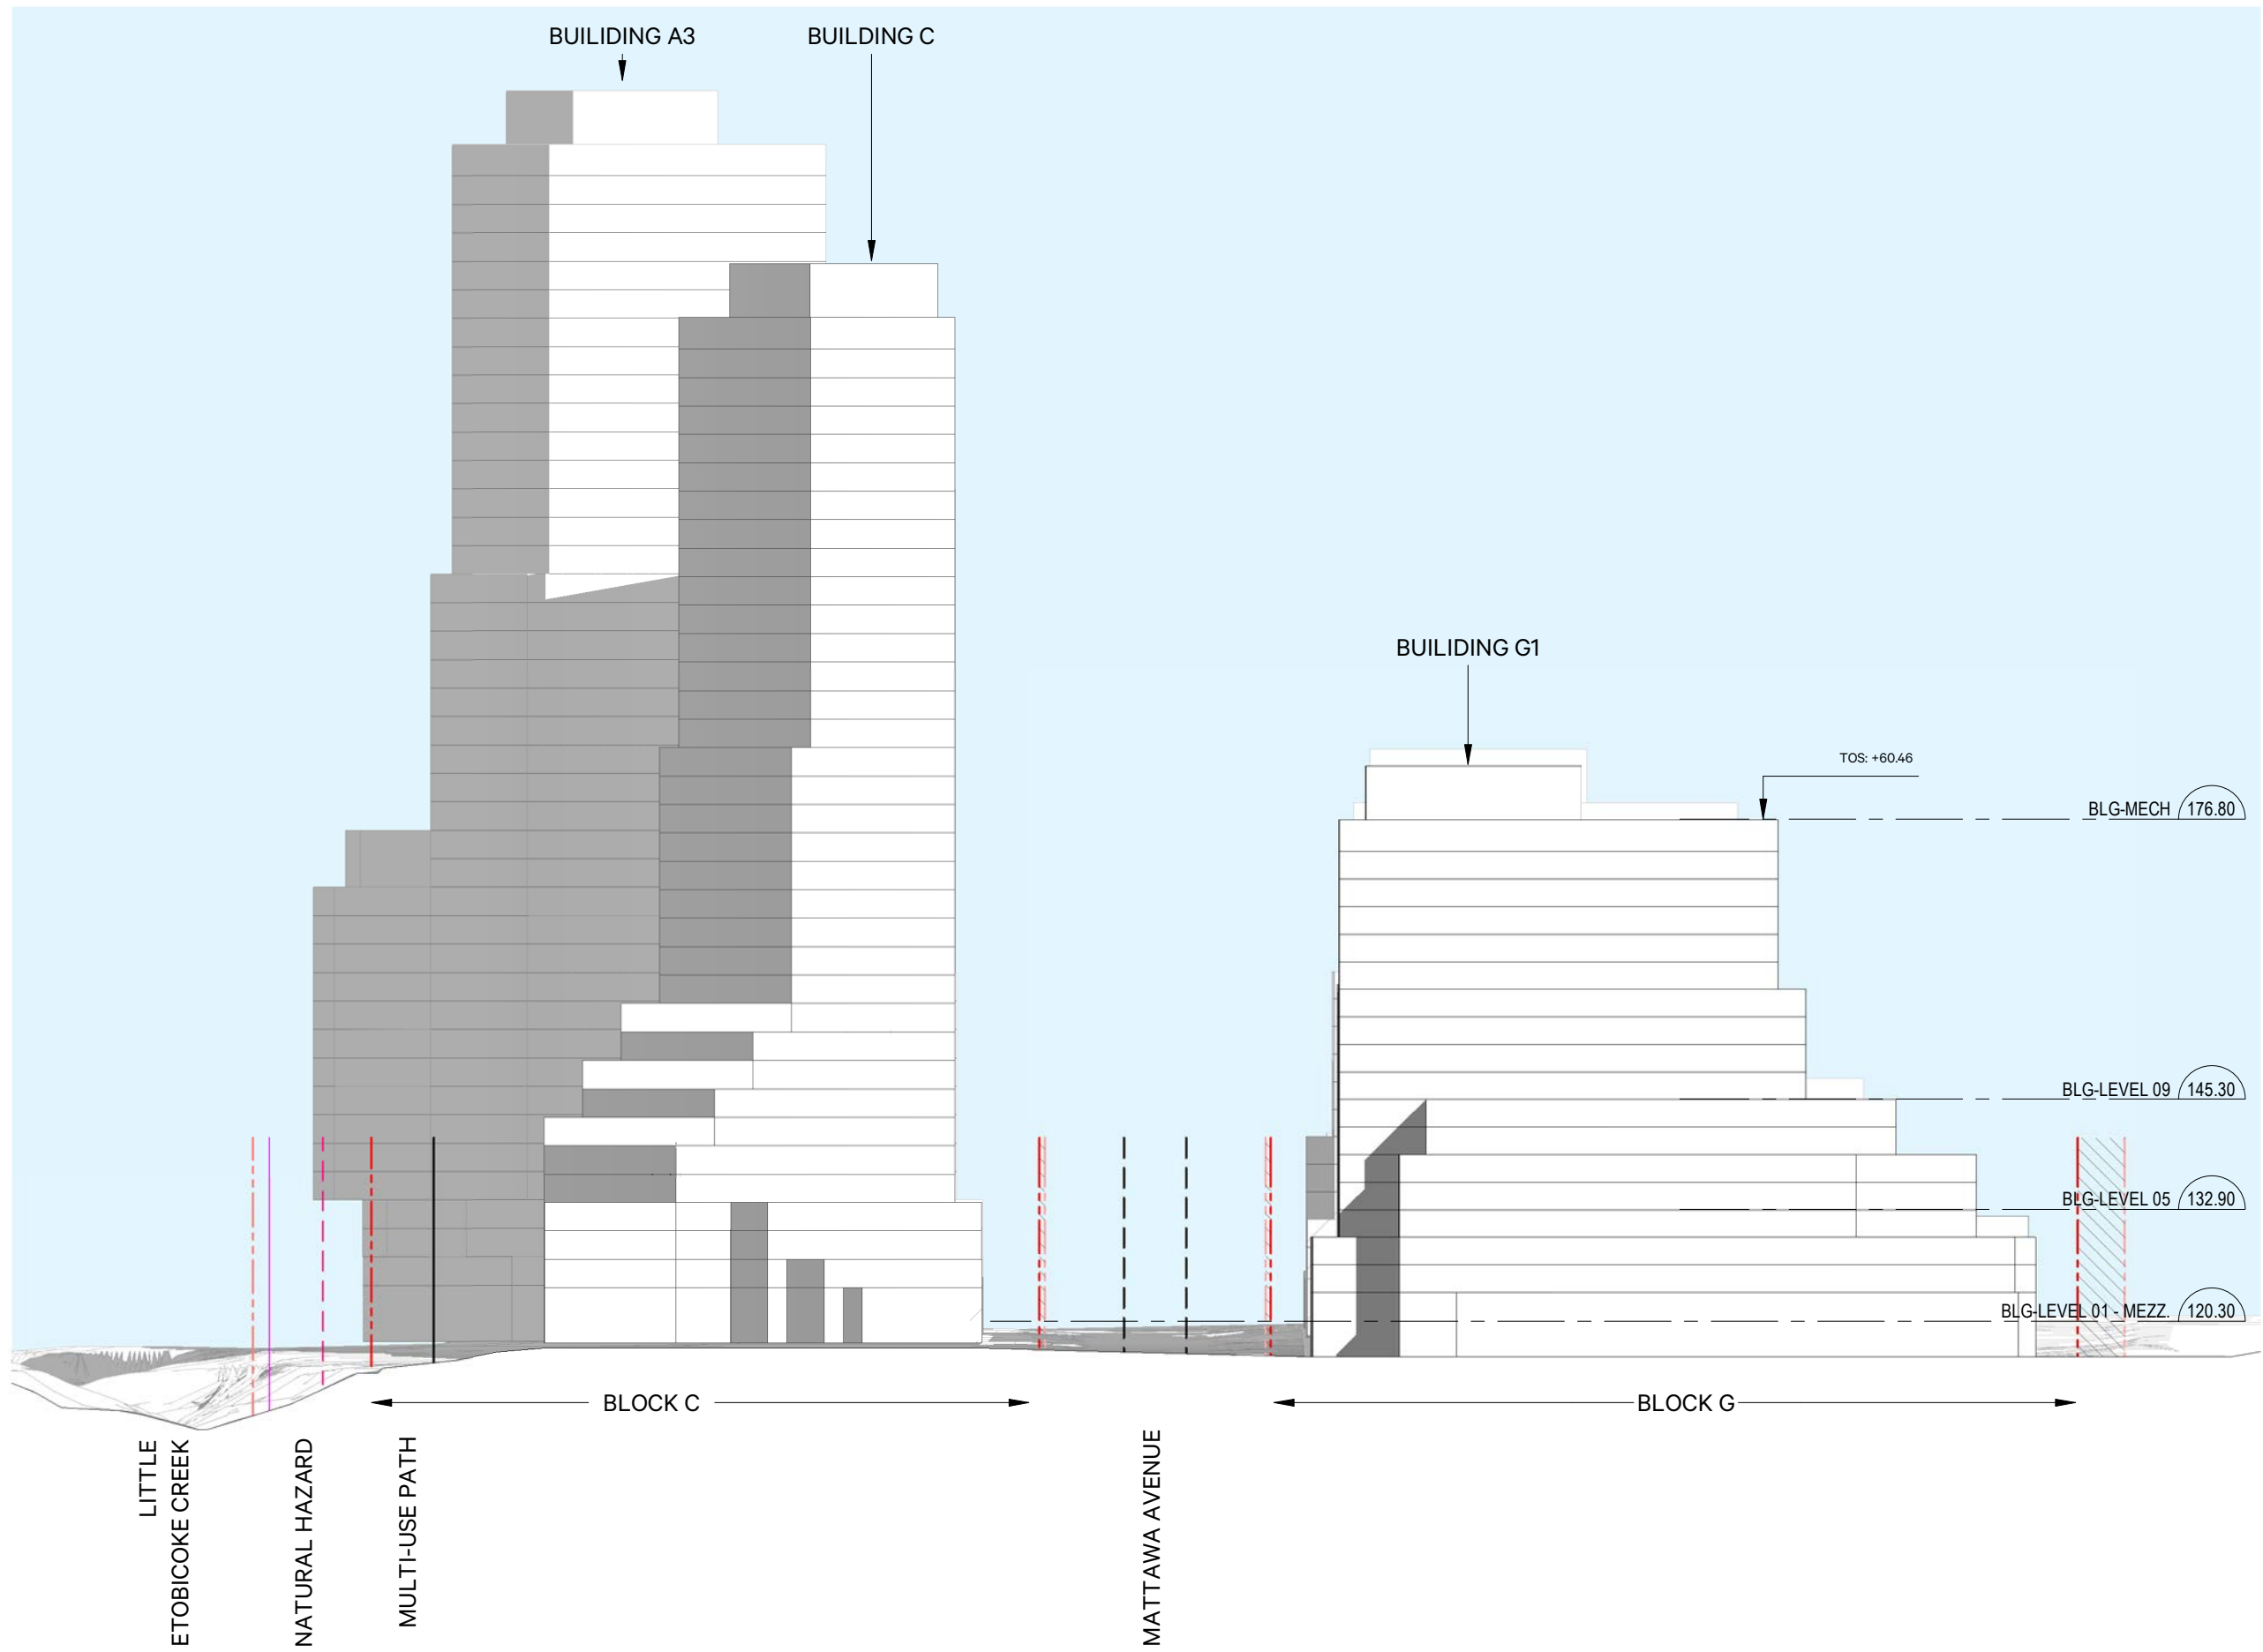

1 SOUTH ELEVATION
A040 1 : 750

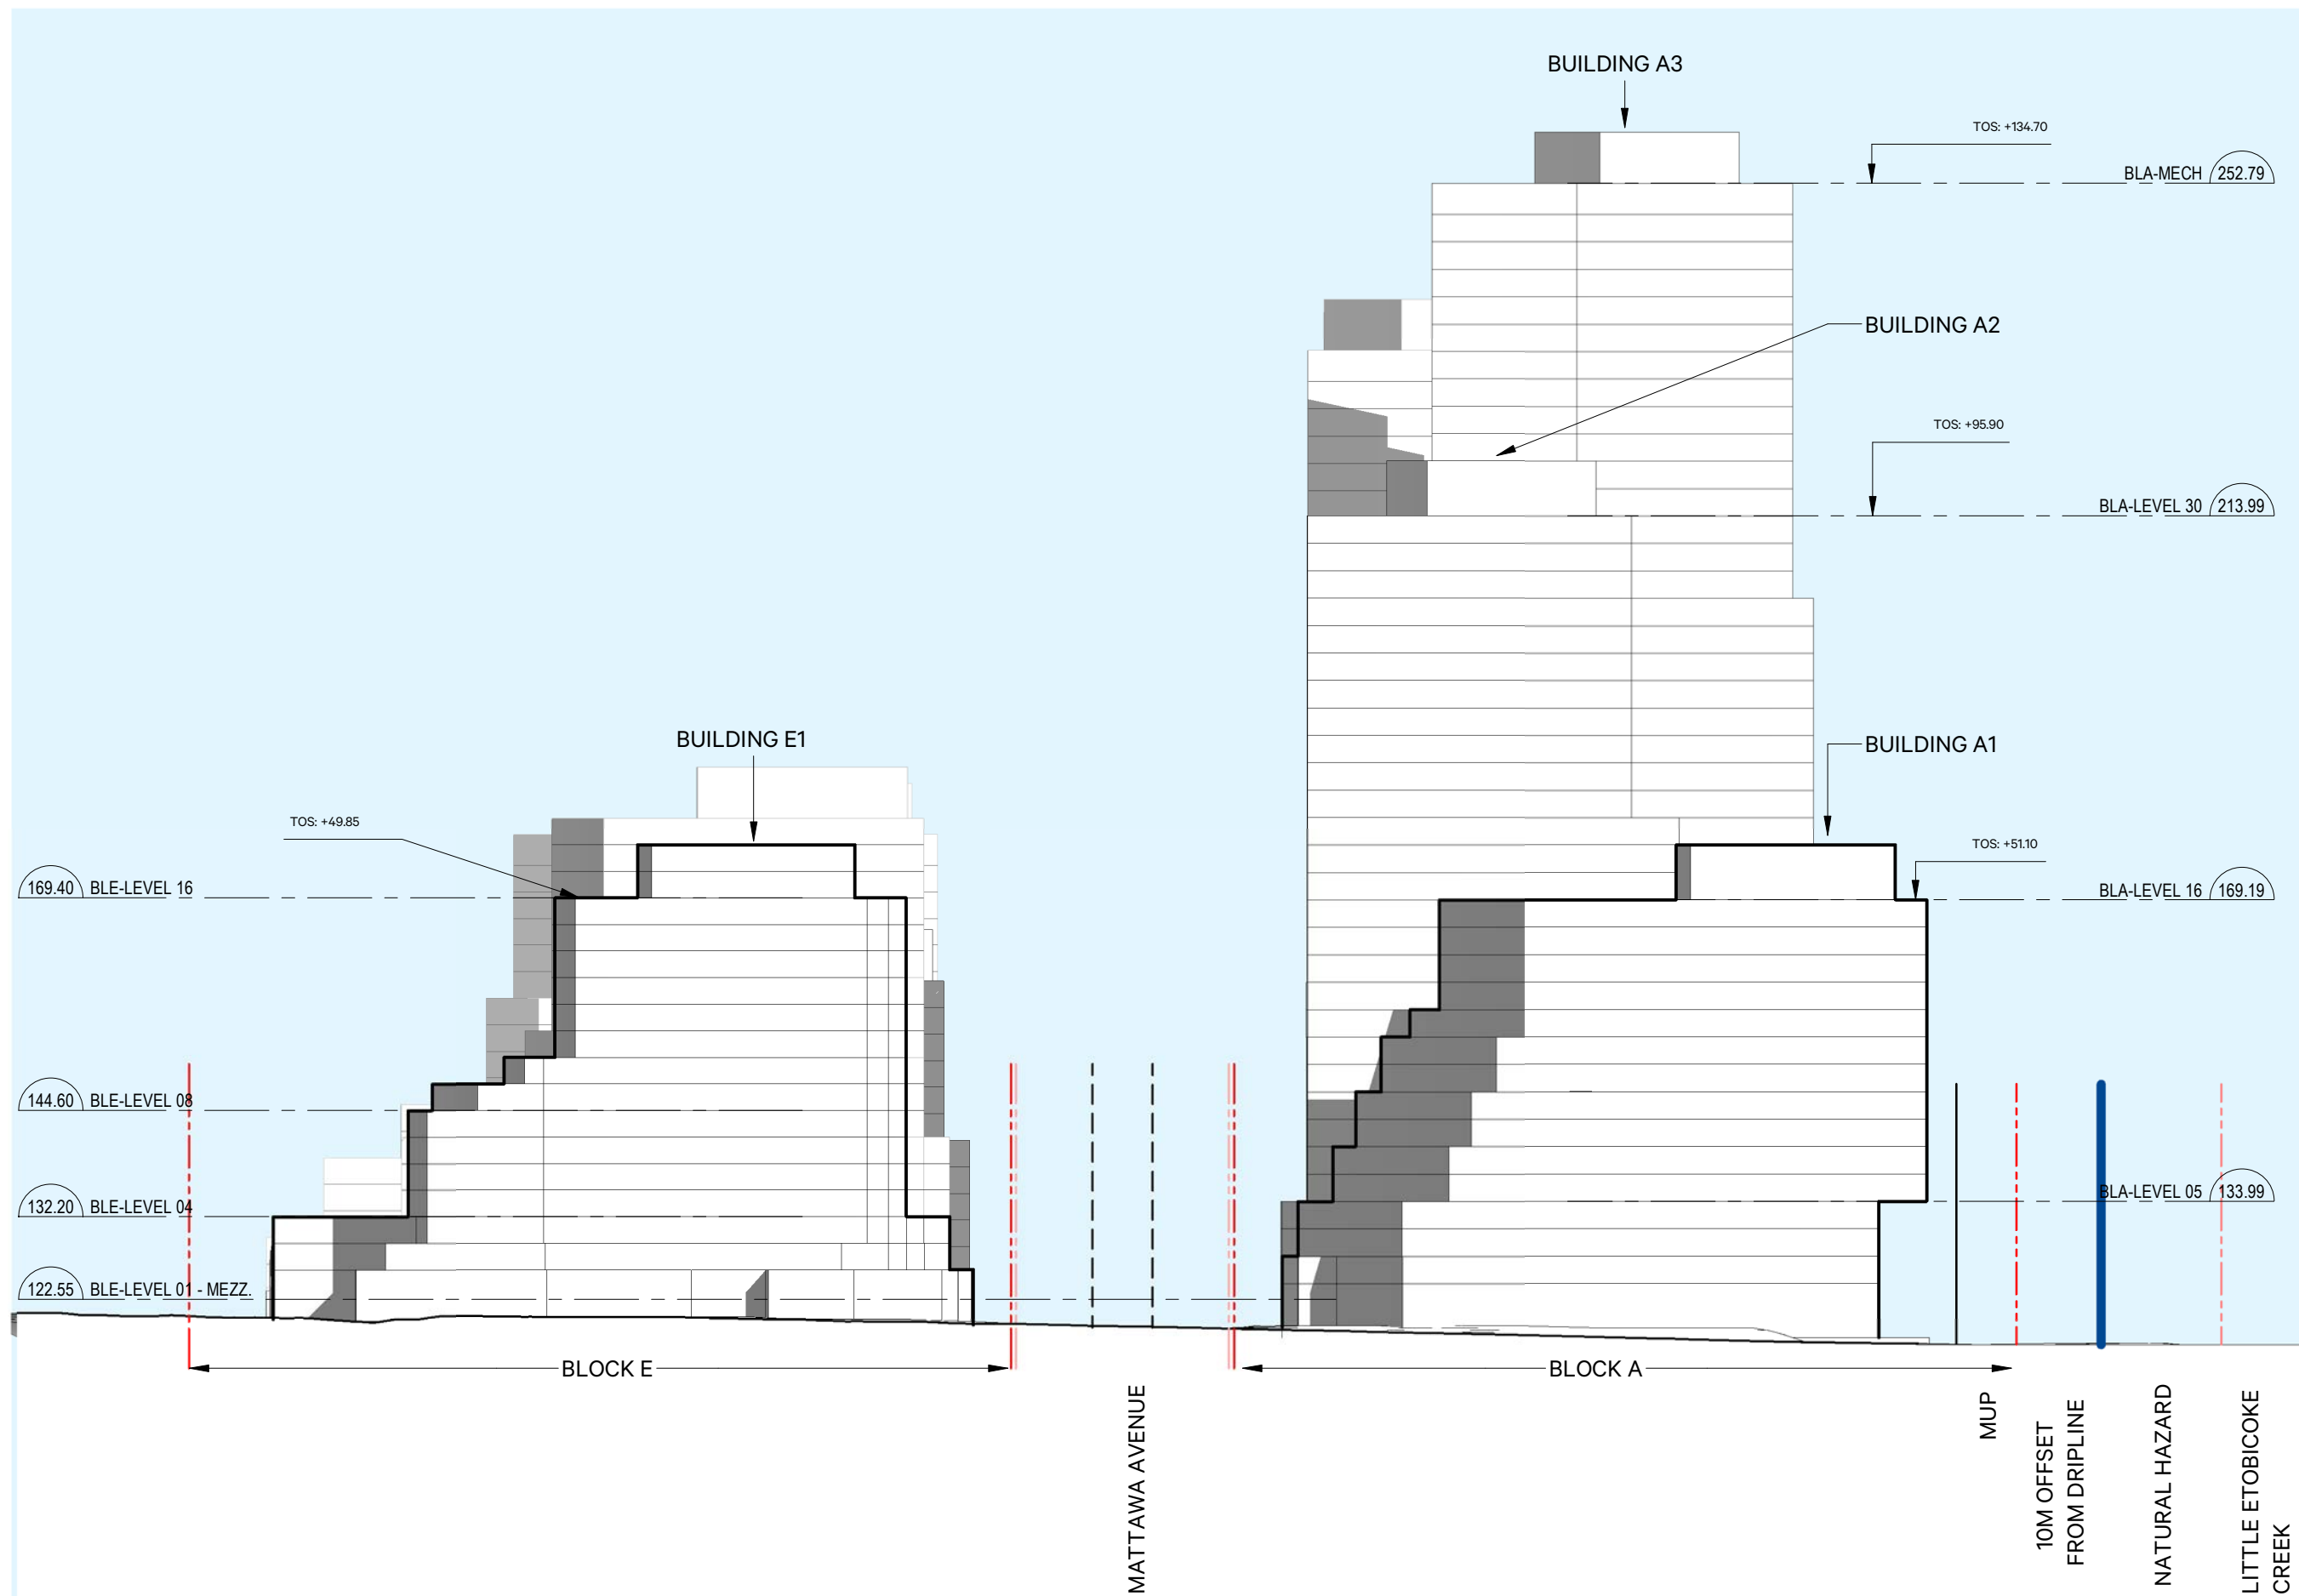

2 NORTH ELEVATION
A040 1 : 750

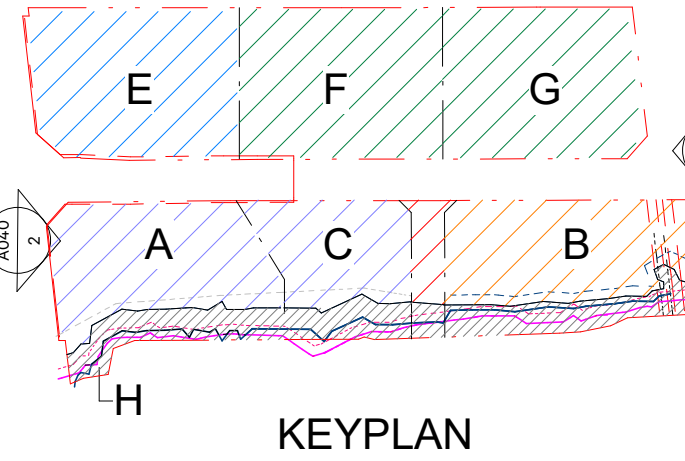

SvN
110 Adelaide St. E. info@svn-ap.com
Toronto, ON 416.393.6498
MSC 1K9

DUNDAS & MATTAWA
1800 - 1650 Dundas Street East
Mississauga, Ontario
4Q Commercial WP Inc.

SITE ELEVATIONS

PROJECT	42075_1	DRAWN	SVN
SCALE	As Indicated	CHECKED	SVN
DATE	11/21/16	PLOTTED	2023-10-30 5:52:08 PM

A040