



KEY PLAN

NTS

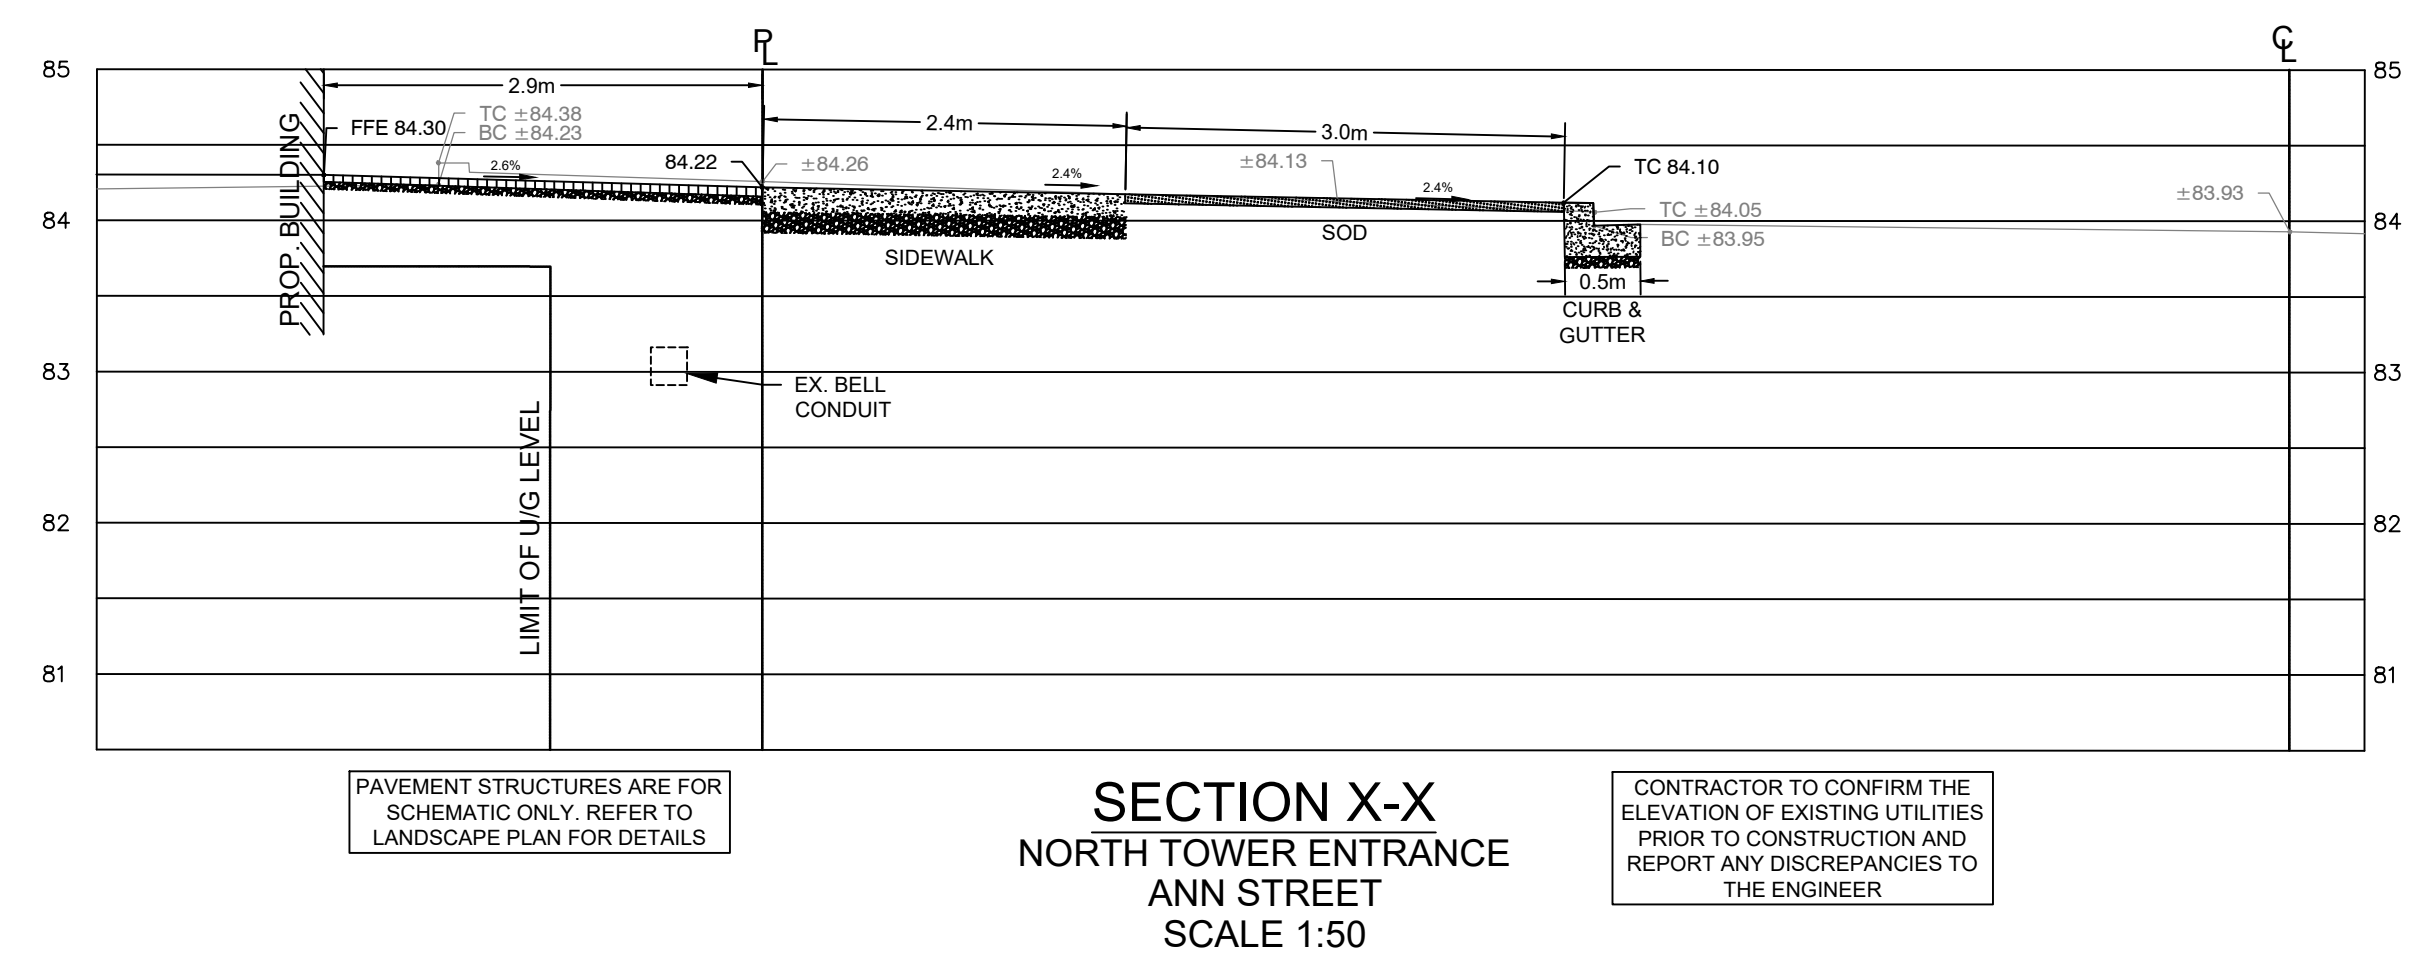

SECTION X-X
NORTH TOWER ENTRANCE
ANN STREET
SCALE 1:50

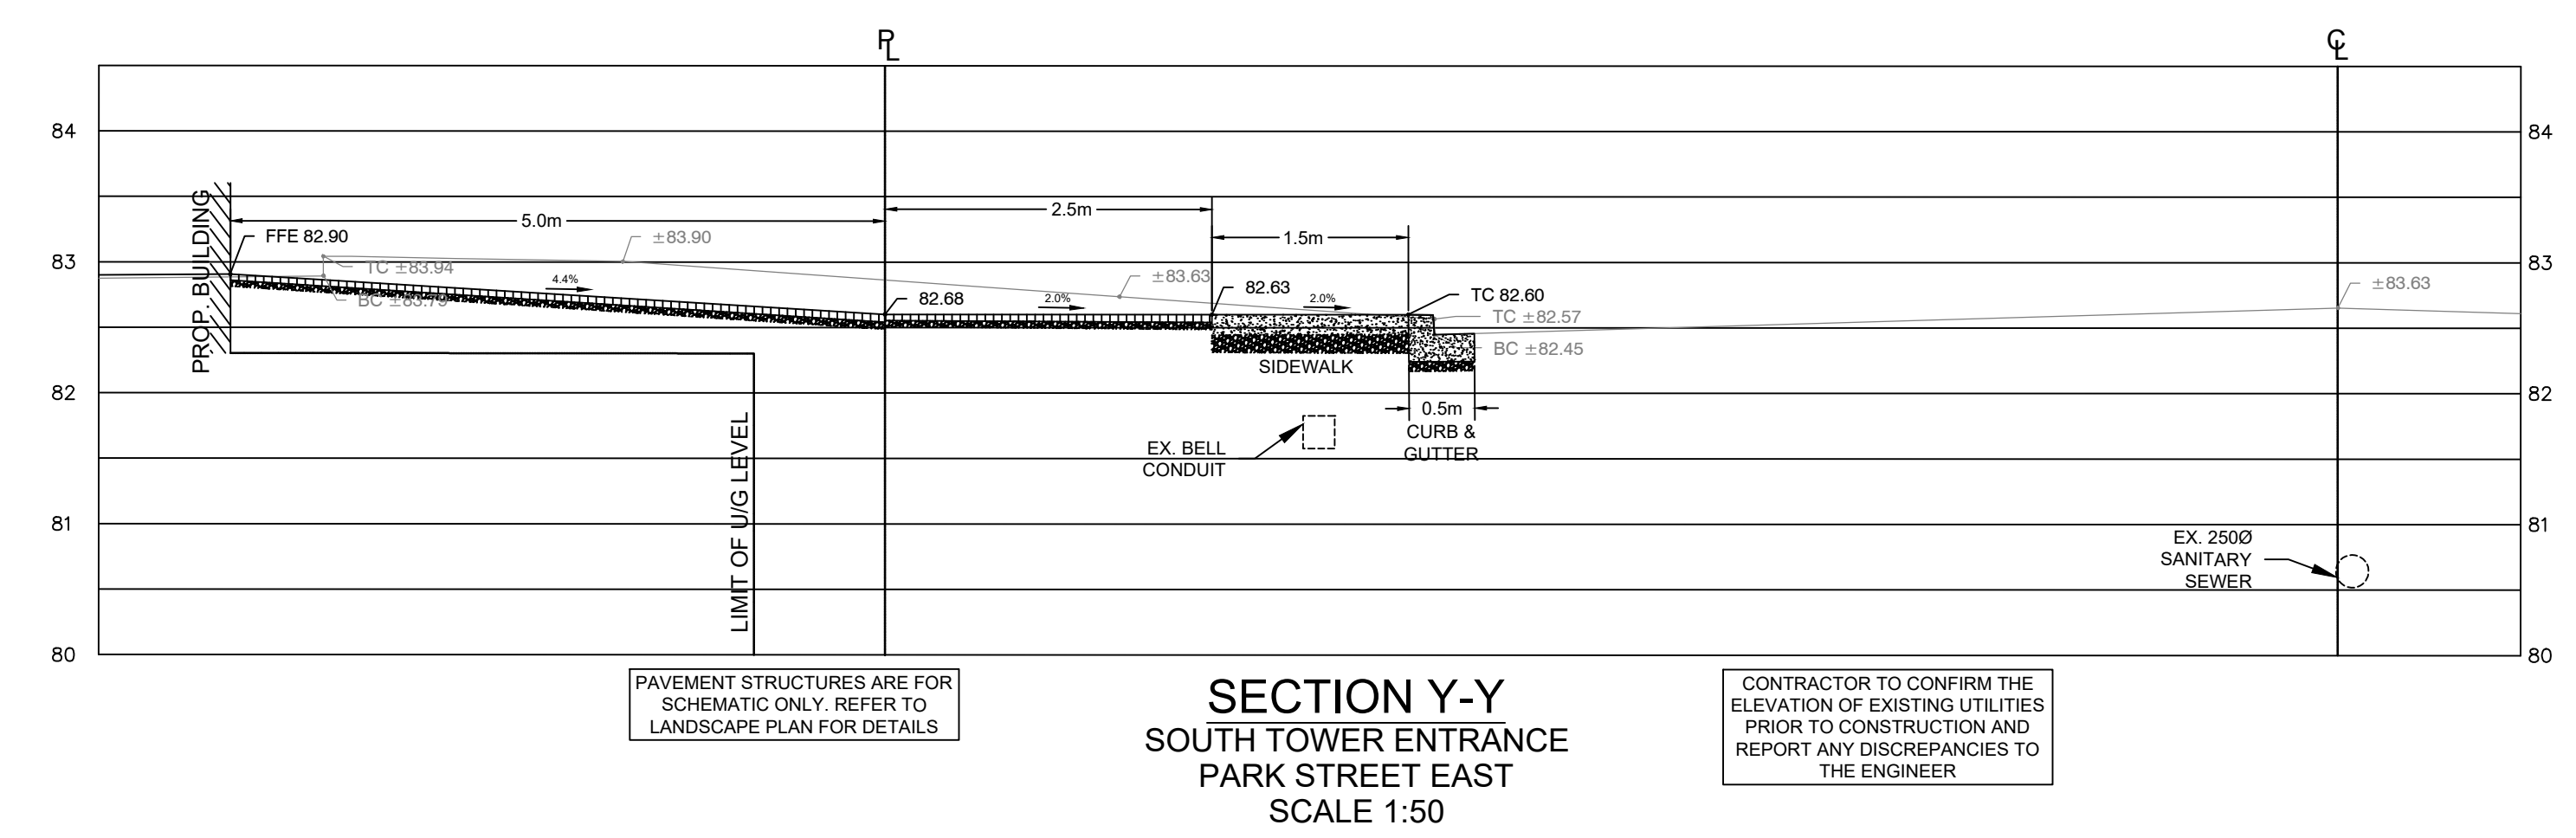

SECTION Y-Y
SOUTH TOWER ENTRANCE
PARK STREET EAST
SCALE 1:50

ELEVATION NOTE:
ELEVATION ARE REFERRED TO CANADIAN GEODETIC VERTICAL DATUM-1928, AND WERE DERIVED FROM THE CITY OF MISSISSAUGA BENCHMARK NO. 379, HAVING A PUBLISHED ELEVATION OF 82.771 METRES. ALL DIMENSIONS AND ELEVATIONS ARE IN METRES UNLESS OTHERWISE NOTED. PIPE SIZES ARE IN MILLIMETRES.

No.	REVISIONS	BY	DATE	APPR.
2	REISSUED FOR ZBA & OPA	M.M.	JUNE 12, 2023	
1	ISSUED FOR ZBA & OPA	A.K.	FEB. 04, 2022	

ALL PREVIOUS ISSUES OF THIS DRAWING ARE SUPERSEDED.
CLIENT
EDENSHAW QUEEN DEVELOPMENTS LIMITED



PROJECT TITLE
88 PARK STREET EAST
PORT CREDIT, ON

SHEET TITLE
SITE GRADING CROSS SECTIONS



DESIGNED M.D.	DRAWN M.D.	CHECKED M.M.
SCALE		DATE JUNE 2023
PROJECT NUMBER 211-12423		DWG. NUMBER C103

FILENAME: C:\Users\cam07646\OneDrive\WSP\Canada\projects\AMER\Land Development\Ontario\Project Files\211-12423\30 Queen\NUR\Engineering Drawings\211-12423_S01.dwg
 PLOTDATE: Jun 12 2023 12:28pm CAM07646