



PROP. SOUTHEAST P/L

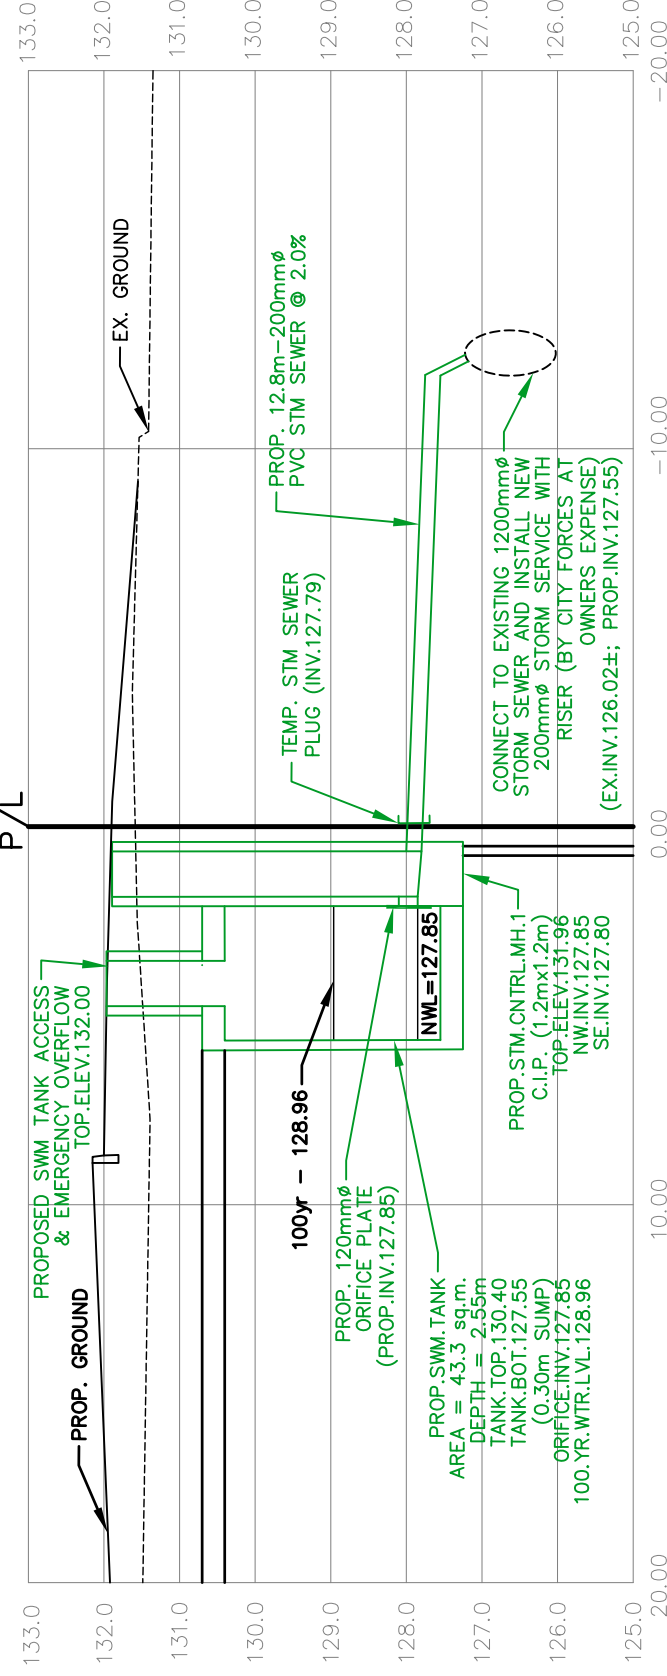

SECTION A-A

SCALE: 1:200 HORIZ.
1:100 VERT.


PROP. NORTHWEST P/L

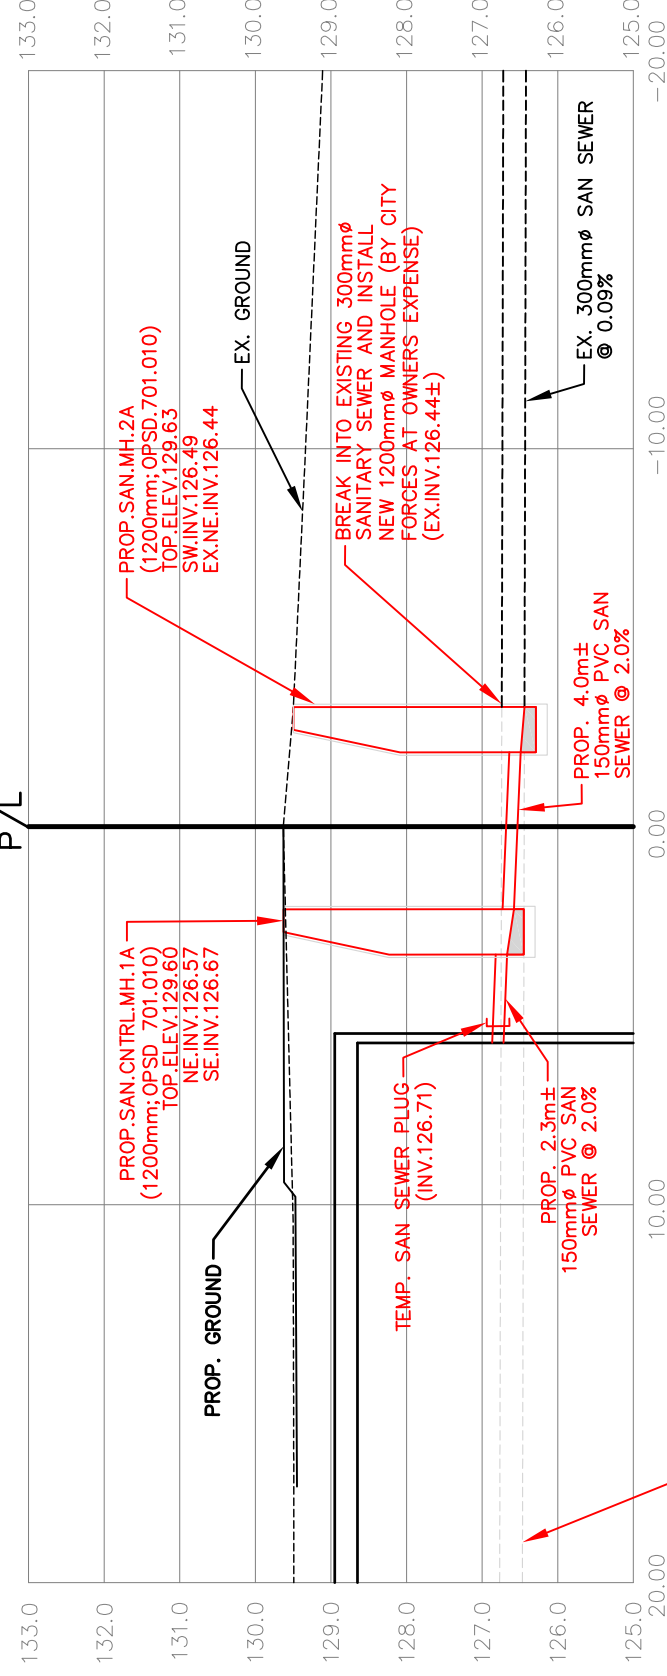

SECTION B-B

SCALE: 1:200 HORIZ.
1:100 VERT.

PROP. SOUTHWEST P/L

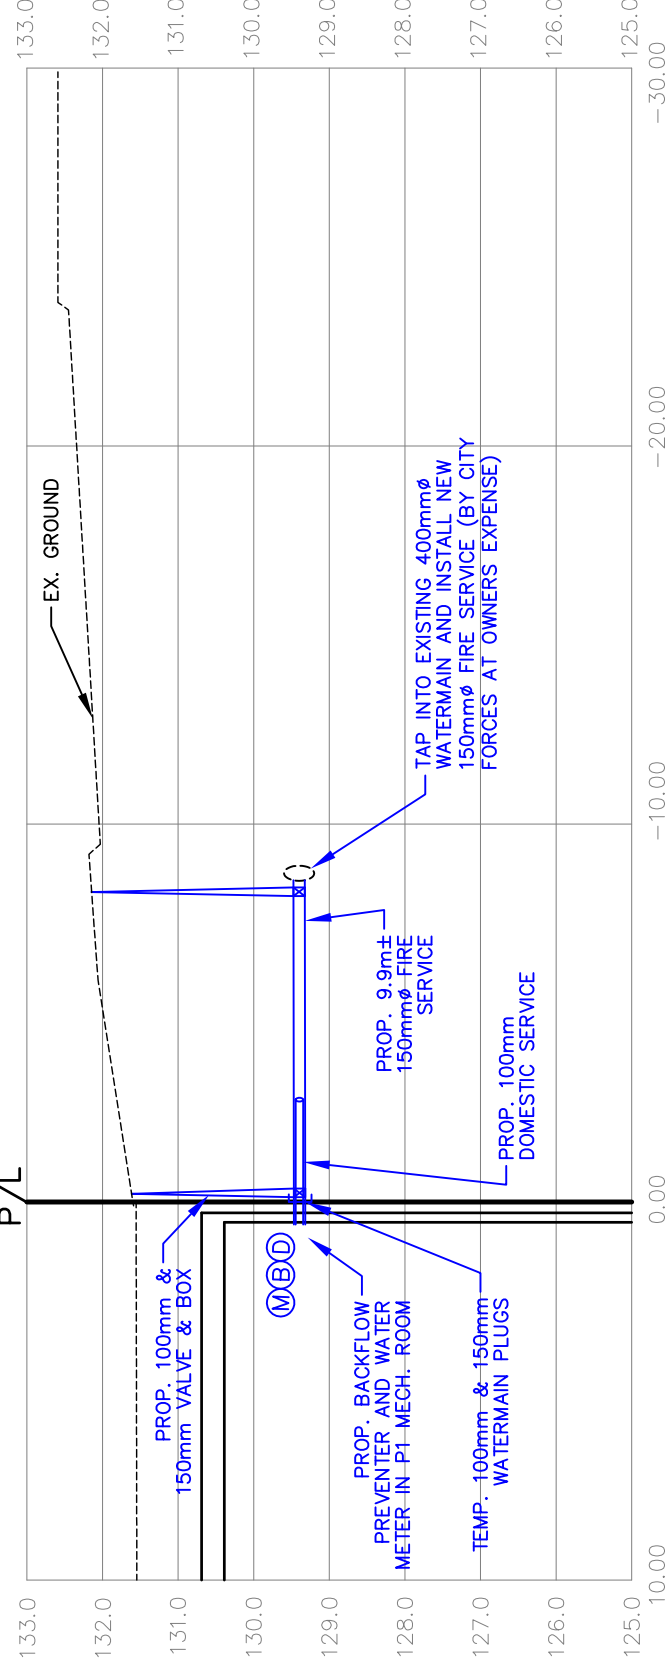

SECTION C-C

SCALE: 1:200 HORIZ.
1:100 VERT.

DWN. BY:	B.S.
DESIGNED BY:	A.S.
CHECKED BY:	P.A.
SCALE:	1:200
DATE:	MAY 2023
SHEET NO.:	2 OF 6

fabian papa & partners
A Division of FP&P HydraTek Inc.
390 I Highway 7, Suite 500
Vaughan, Ontario, L4L 8L5
t: 905-264-2420
www.fabianpapa.com

PROJECT NAME:
2225 ERIN MILLS PARKWAY
RESIDENTIAL DEVELOPMENT

DRAWING TITLE:
BUILDING "A" SERVICING CROSS-SECTIONS

PROJECT NO.:	23007
DWG NO.:	SCS-A
REV NO.:	0