


LEGEND	
	PROPERTY LINE
	CENTRELINE

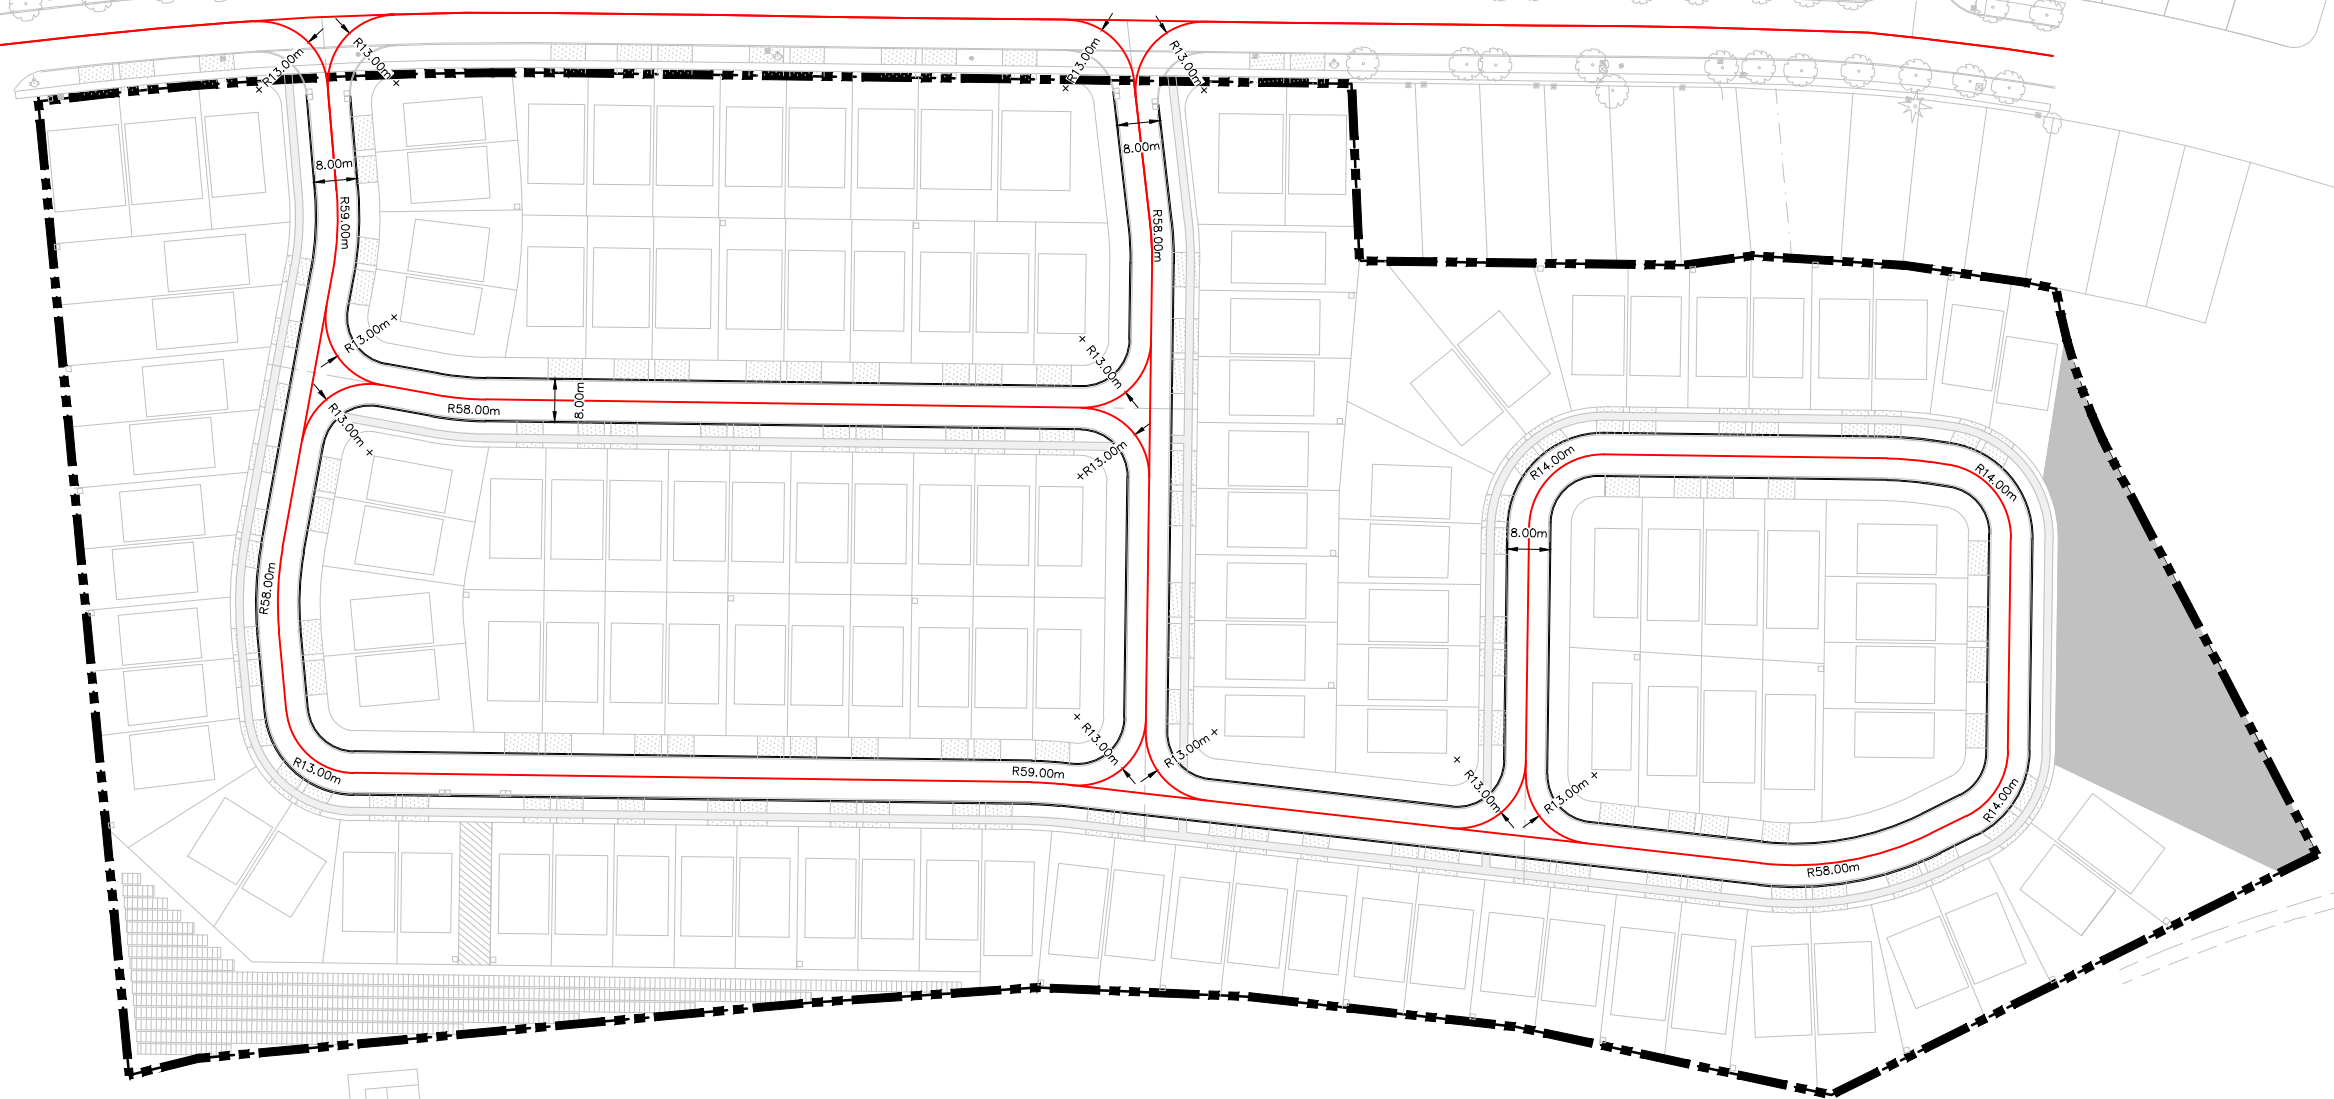

B	ISSUED FOR 2nd SUBMISSION	02/29/2024
A	ISSUED FOR 1st SUBMISSION	10/24/2023
No.	ISSUE / REVISION	MM/DD/YYYY

Project  
**LISGAR DRIVE SUBDIVISION**  
 CITY OF MISSISSAUGA

Drawing  
**WASTE COLLECTION PLAN (DIMENSIONS)**

**CROZIER & ASSOCIATES**  
 Consulting Engineers

211 YONGE STREET  
 SUITE 600  
 TORONTO, ON M5B 1M4  
 416 477-3392 T  
 WWW.CFCROZIER.CA

Drawn	R.L.	Design	Project No.	<b>2531-6824</b>
Check	A.H.	Check	Scale	1:750
				Dwg. <b>DIM-1</b>