

GENERAL NOTES


- VERIFY ALL DIMENSIONS. DO NOT SCALE DRAWINGS.
- REPORT ANY DISCREPANCIES, DISCOVERED ERRORS, OR OMISSIONS TO THE LANDSCAPE ARCHITECT BEFORE PROCEEDING.
- IT IS ADVISED THAT CONTRACTORS CONTACT THE LANDSCAPE ARCHITECT PRIOR TO CONSTRUCTION TO ENSURE THE USE OF THE LATEST REVISED DRAWINGS.
- DRAWINGS AND SPECIFICATIONS ARE THE PROPERTY OF THE LANDSCAPE ARCHITECT.



- LEGEND**
- PROPOSED DECIDUOUS TREE
 - PROPOSED SHRUBS
 - SOD
 - DECORATIVE PAVING
 - TABLE SEATING
 - BIKE PARKING
 - BENCH SEATING
 - WOOD PRIVACY FENCE
 - PLANTER CURB/WALL

No.	DATE	REVISION	BY
2.	MARCH 13, 2024	ISSUED FOR SUBMISSION	BB
1.	AUGUST 16, 2023	ISSUED FOR SUBMISSION	BB

It is the responsibility of the Contractor and/or Owner to ensure that the drawings with the latest revisions are used for construction.

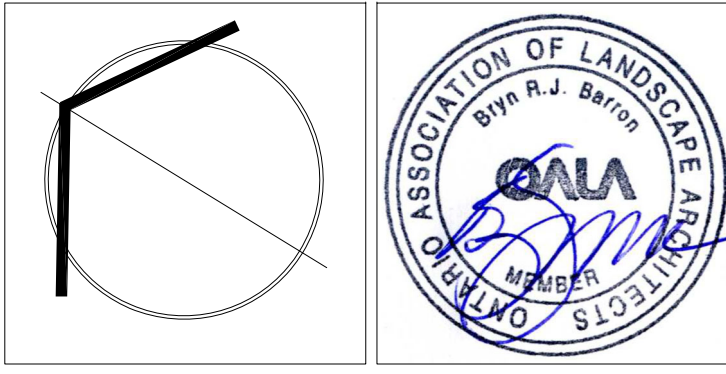

SBK
STRYBOS BARRON KING
LANDSCAPE ARCHITECTURE

5770 HURONTARIO STREET, SUITE 320
MISSISSAUGA, ONTARIO, L5R 3Z5
T: 416.695.4949 F: 905.712.3101
WWW.STRYBOS.COM

PROJECT: **142-148 QUEEN ST S**
MISSISSAUGA, ONTARIO

DRAWING TITLE: **LANDSCAPE CONCEPT-PHASE I PLAN**

SCALE: 1:300	PROJECT No. 5903
DATE: APR 13, 2023	DRAWING No. L100
DRAWN BY: KL	CHECKED BY: SM