

GENERAL NOTES


- VERIFY ALL DIMENSIONS.
- DO NOT SCALE DRAWINGS.
- REPORT ANY DISCREPANCIES, DISCOVERED ERRORS, OR OMISSIONS TO THE LANDSCAPE ARCHITECT BEFORE PROCEEDING.
- IT IS ADVISED THAT CONTRACTORS CONTACT THE LANDSCAPE ARCHITECT PRIOR TO CONSTRUCTION TO ENSURE THE USE OF THE LATEST REVISED DRAWINGS.
- DRAWINGS AND SPECIFICATIONS ARE THE PROPERTY OF THE LANDSCAPE ARCHITECT.



- LEGEND**
- PROPOSED DECIDUOUS TREE
 - PROPOSED SHRUBS
 - PROPOSED UNIT PAVING ON CONCRETE BASE (PER CITY STANDARD)
 - PROPOSED TREE TRENCH
 - EXISTING WATERMAIN & GATE VALVE
 - EXISTING STORM SEWER & MANHOLE
 - EXISTING SINGLE / DOUBLE CATCH-BASIN
 - EXISTING SANITARY SEWER & MANHOLE
 - EXISTING FIRE HYDRANT & VALVE
 - EXISTING GAS MAIN
 - EXISTING TRAFFIC SIGNAL
 - EXISTING STREET LIGHT
 - EXISTING ELECTRICAL WIRE
 - EXISTING COMMUNICATION ROGERS
 - EXISTING COMMUNICATION BELL
 - EXISTING HYDRO

No.	DATE	REVISION	BY
2	MARCH 13, 2024	ISSUED FOR SUBMISSION	BB
1	AUGUST 16, 2023	ISSUED FOR SUBMISSION	BB

It is the responsibility of the Contractor and/or Owner to ensure that the drawings with the latest revisions are used for construction.

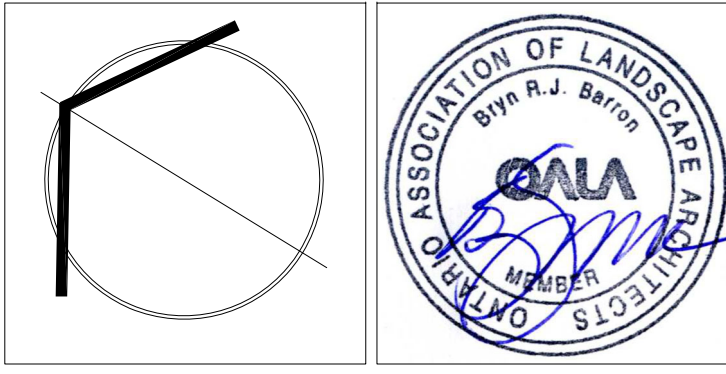

SBK 5770 HURONTARIO STREET, SUITE 320
MISSISSAUGA, ONTARIO, L5R 3Z5
T: 416.695.4949 F: 905.712.3101
WWW.STRYBOS.COM

STRYBOS BARRON KING
LANDSCAPE ARCHITECTURE

PROJECT:

142-148 QUEEN ST S

MISSISSAUGA, ONTARIO

DRAWING TITLE:

PROPOSED QUEEN STREET STREETSCAPE

SCALE:	SCALE AS NOTED	PROJECT No:	
DATE:	APR 13, 2023	DRAWING No:	5903
DRAWN BY:	KL	CHECKED BY:	SM
			L101