




TYPICAL 7.0m ASPHALT PRIVATE LANEWAY
N.T.S.

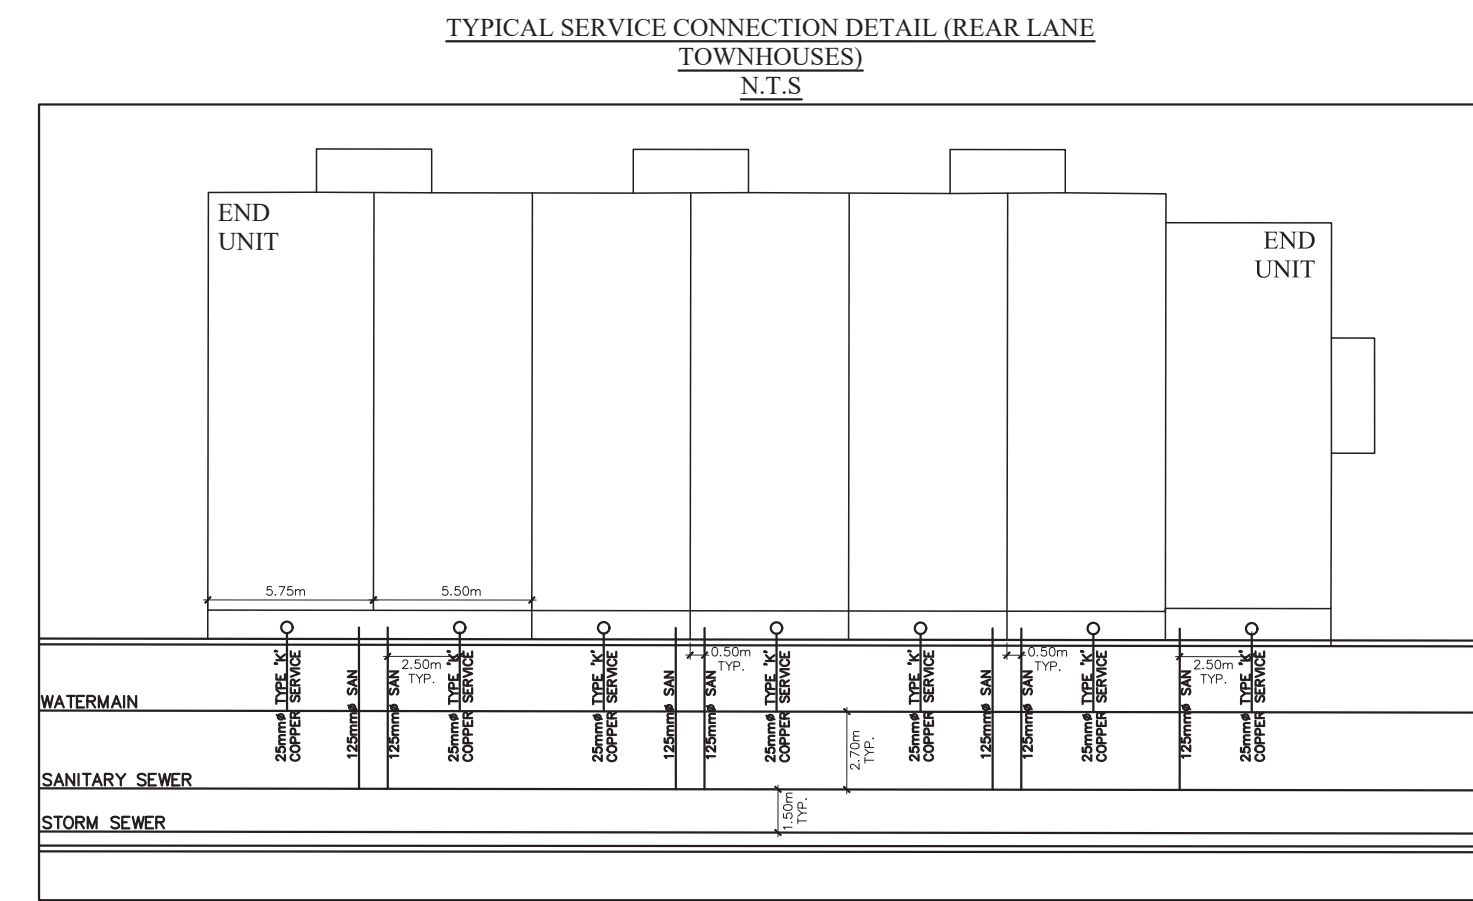


TYPICAL SERVICE CONNECTION DETAIL (REAR LANE
TOWNHOUSES)
N.T.S.

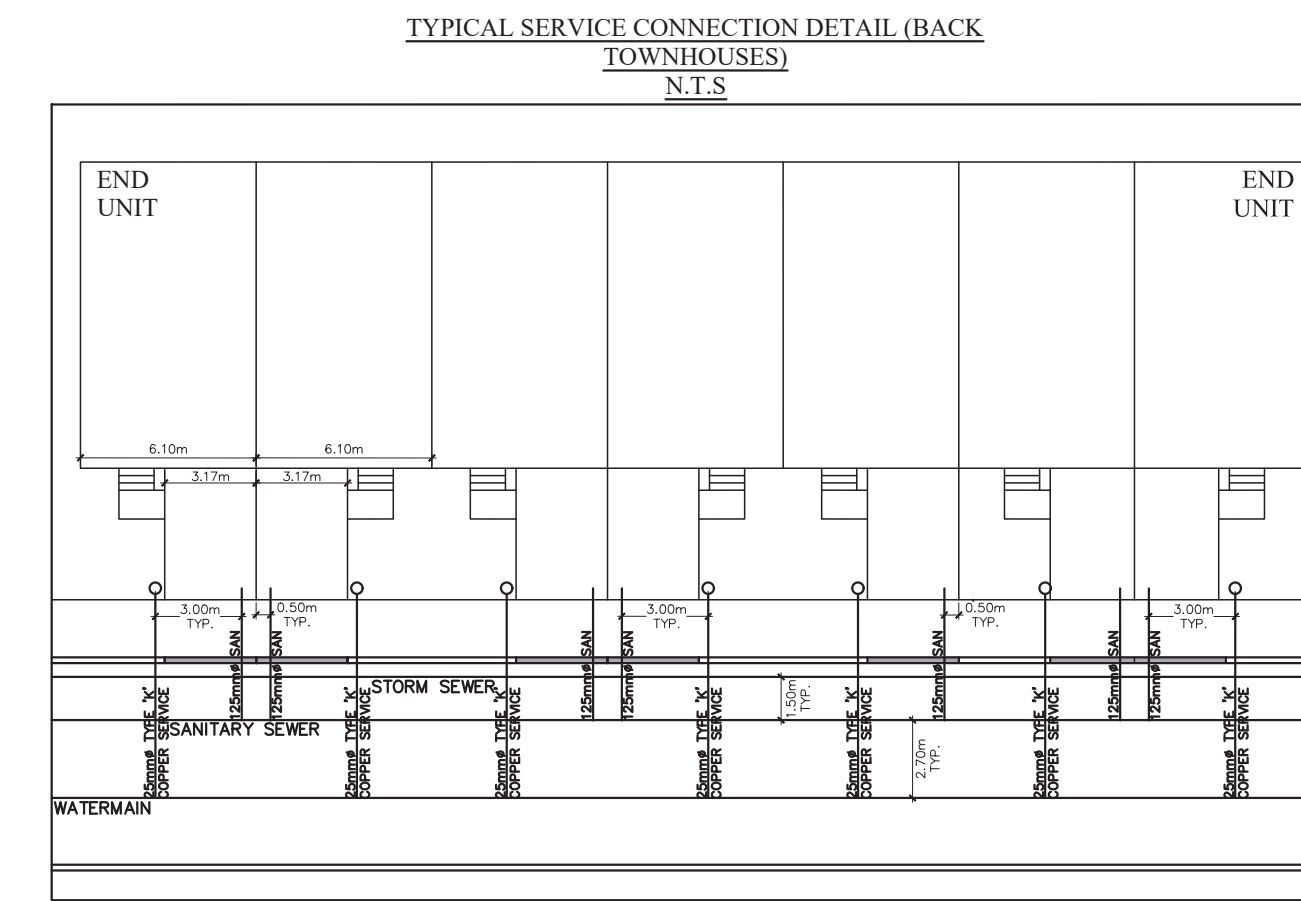


TYPICAL SERVICE CONNECTION DETAIL (BACK
TOWNHOUSES)
N.T.S.

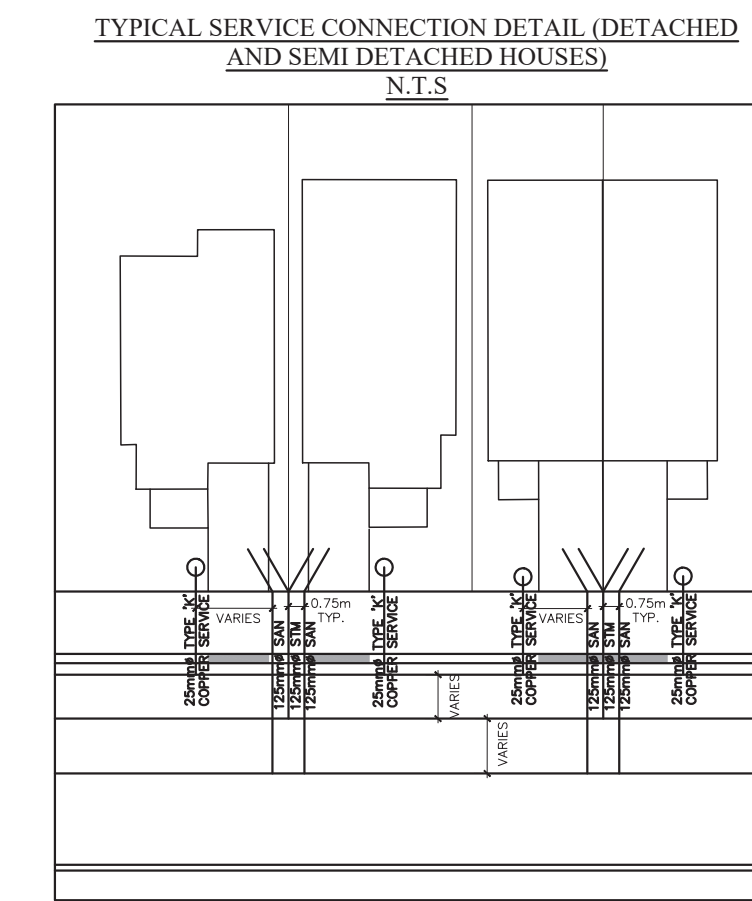

TYPICAL SERVICE CONNECTION DETAIL (DETACHED
AND SEMI DETACHED HOUSES)
N.T.S.

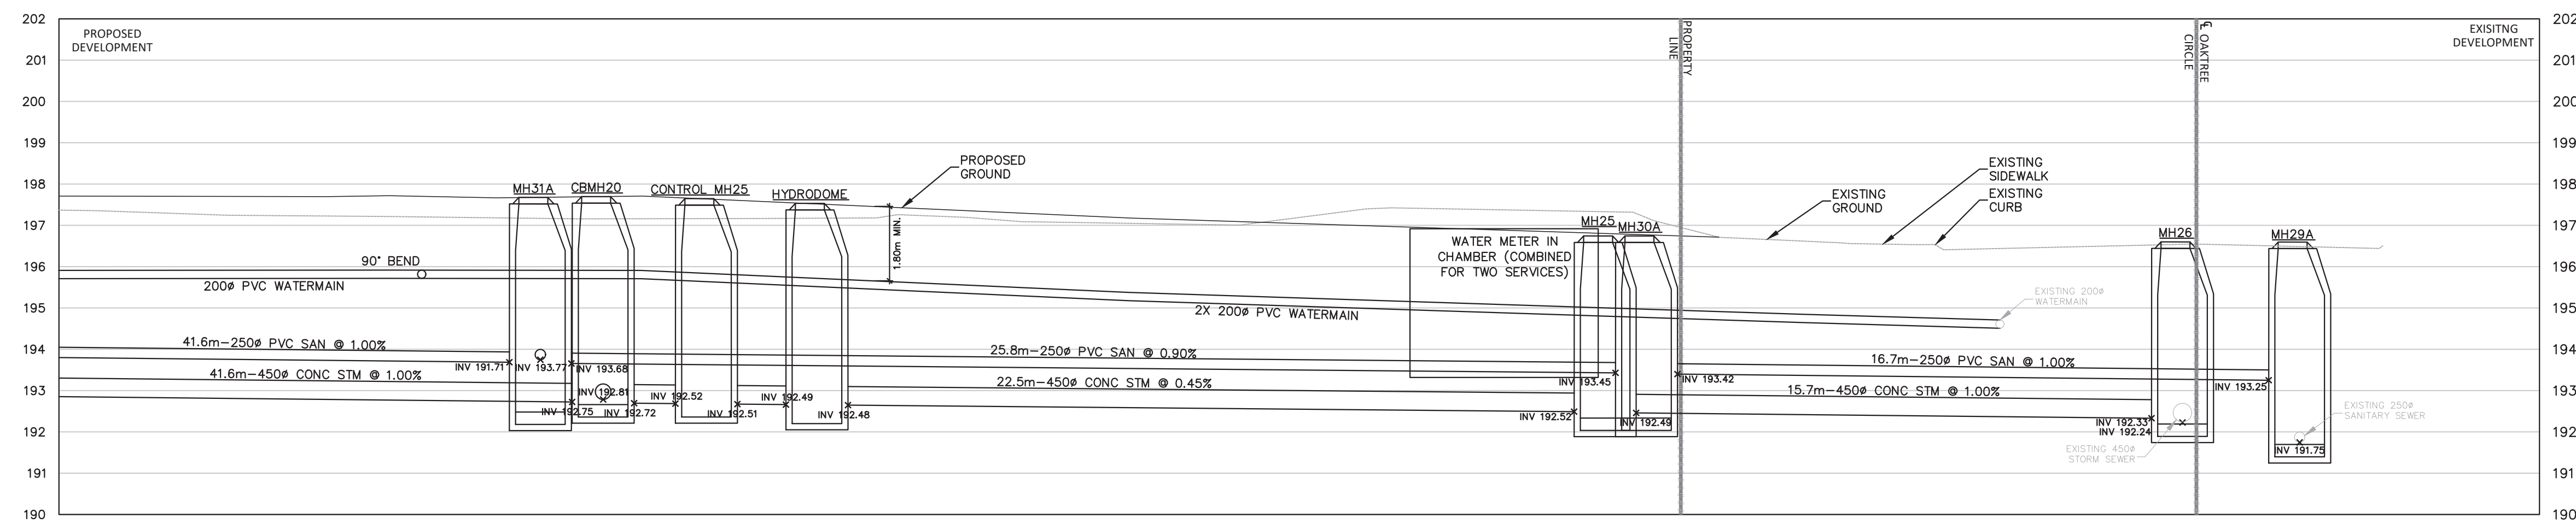

WALKWAY ENTRANCE SECTION
SCALE: 1:100

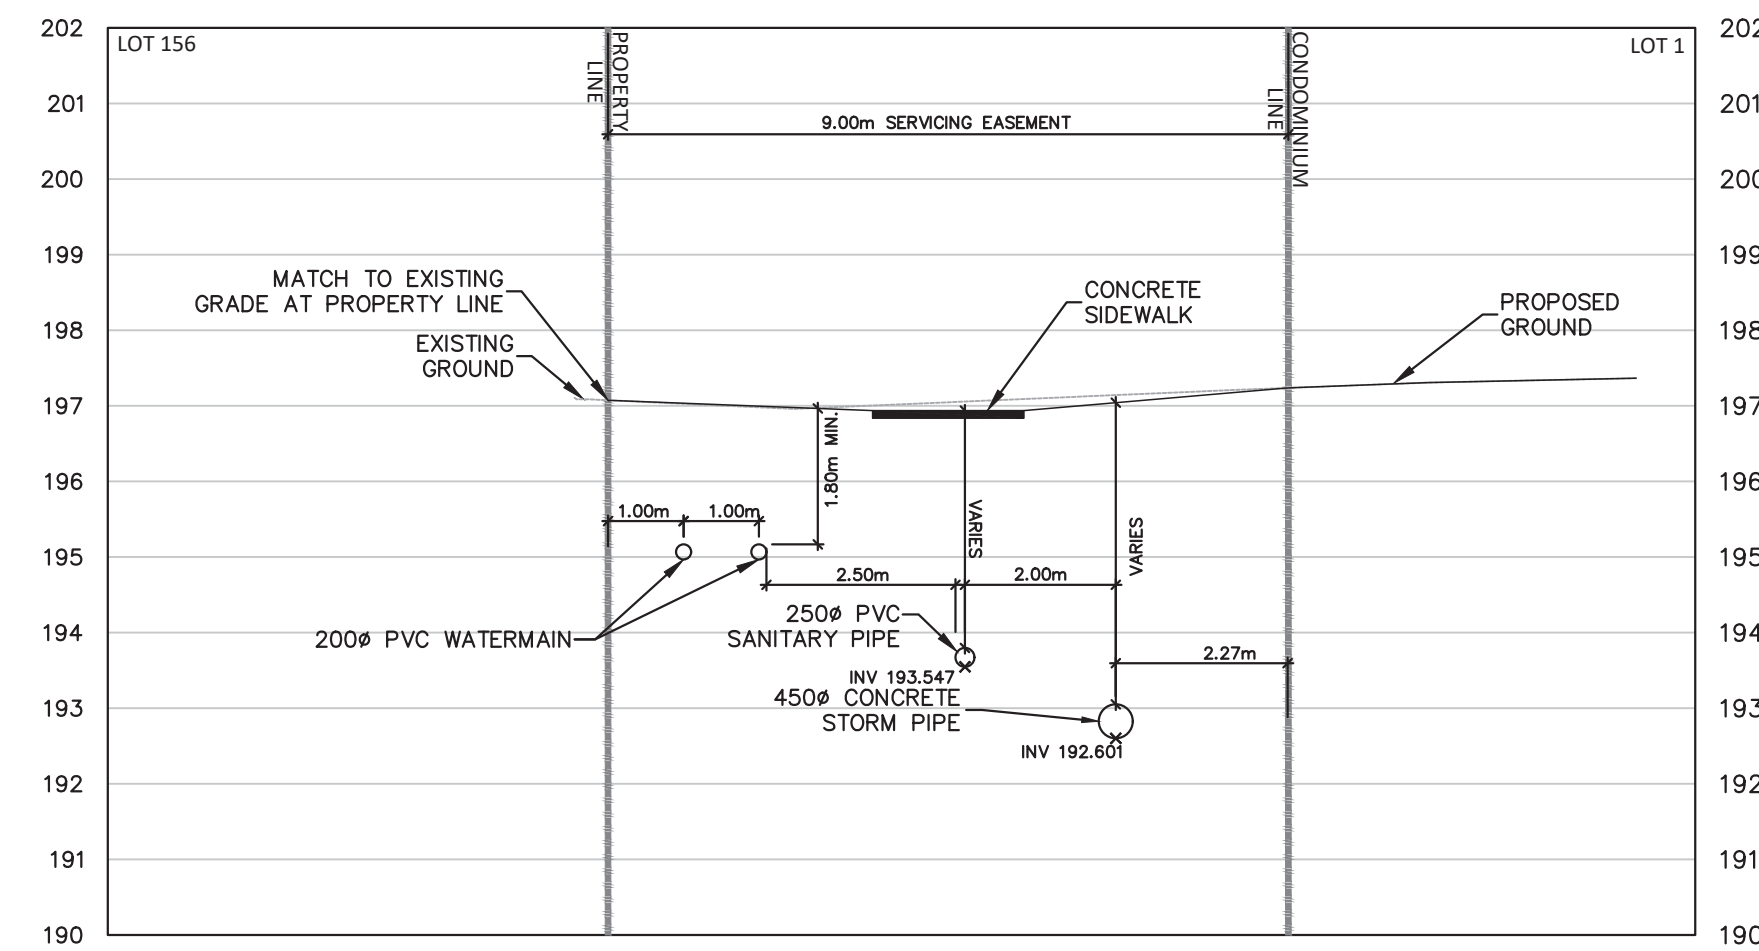

9.0M SERVICING EASEMENT/OVERLAND FLOW ROUTE
SCALE: 1:100

REVISIONS				
No.	DESCRIPTION	DATE	BY	APPROVED
1.	ISSUED FOR 1ST SUBMISSION REZONING	DEC 23/05	E.R.S.	

SCS consulting group ltd
30 CENTURIAN DRIVE, SUITE 100
MARKHAM, ONTARIO L3R 8B8
TEL: (905) 475-1900
FAX: (905) 475-9335

BALLYMORE - 376 DERRY ROAD

DETAILS PLAN

DATE: SEPTEMBER 2023	DESIGNED BY: E.R.S.	CHECKED BY: ???
SCALE: AS NOTED	DRAWN BY: E.R.S.	CHECKED BY: ???
APPROVED AS TO FORM IN RELIANCE UPON THE PROFESSIONAL SKILL AND ABILITY OF SCS CONSULTING GROUP LTD. CONSULTING ENGINEERS AS TO DESIGN AND SPECIFICATION.		PROJECT No: 2509
???????????????, Director Of Engineering Date		DRAWING No: D-1