




REFER TO TA-4

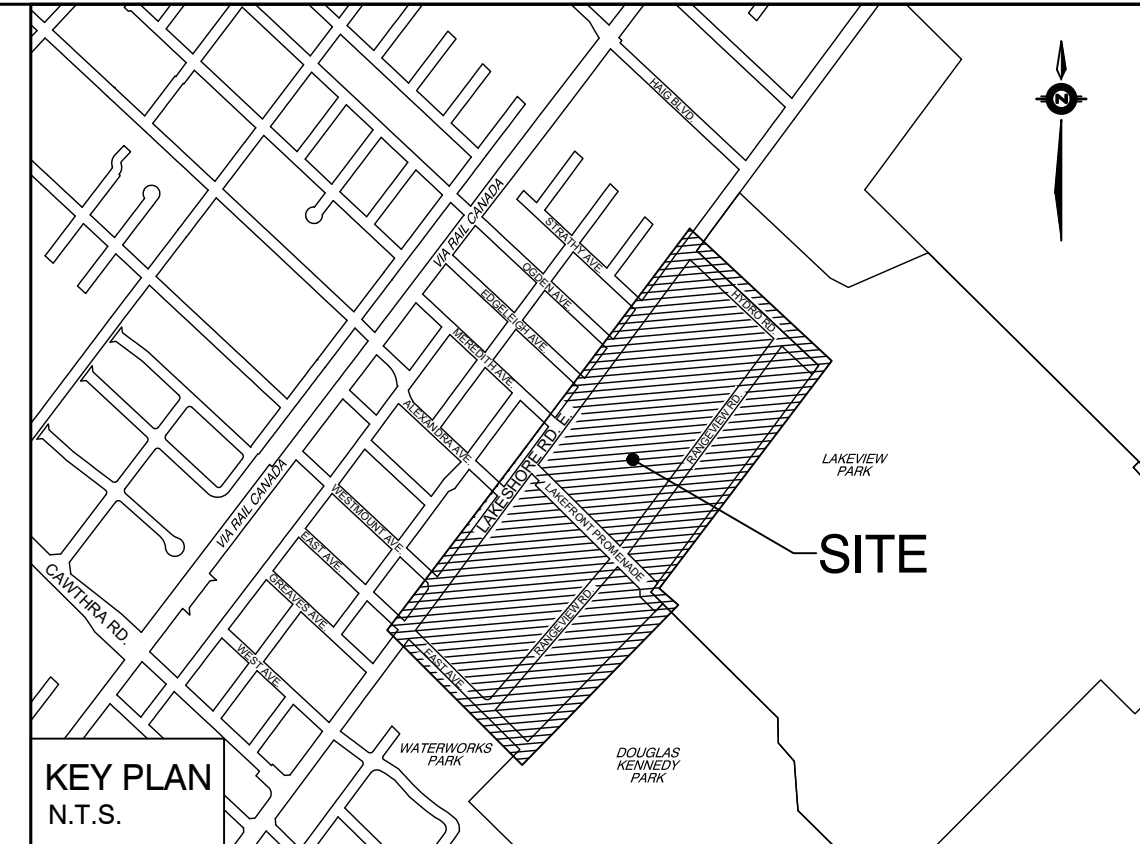

- LEGEND:**
- DENOTES EXISTING CONTOUR
 - DENOTES CURB & GUTTER (SPSD 600.040)
 - DENOTES ROW LIMITS
 - DENOTES BLOCKS
 - DENOTES DRAINAGE AREA BOUNDARY
 - DENOTES PROPOSED SANITARY
 - DENOTES EXISTING SANITARY
 - DENOTES EXTERNAL LANDS
 - DENOTES DRAINAGE AREA IN HECTARES
 - DENOTES AREA IN HECTARES
 - DENOTES APARTMENT POPULATION (2.7 PPU)
 - DENOTES TOWNHOUSE POPULATION (3.5 PPU)
 - DENOTES NUMBER OF TOWNHOUSE UNITS
 - DENOTES NUMBER OF APARTMENT UNITS

No.	Date	Issued for
2.	07/02/2024	REISSUED FOR DMP/OPA SUBMISSION
1.	05/28/2024	ISSUED FOR OPA SUBMISSION

BENCHMARK NOTE

APPROVED AS TO FORM IN RELIANCE UPON THE PROFESSIONAL SKILL AND ABILITY OF SCHAEFFERS CONSULTING ENGINEERS AS TO DESIGN AND SPECIFICATION

DIRECTOR OF DEVELOPMENT ENGINEERING DATE

**RANGEVIEW ESTATES PRECINCT AREA
CITY OF MISSISSAUGA**

SCHAEFFERS
CONSULTING ENGINEERS

SCHAEFFER & ASSOCIATES LTD.

6 Ronrose Drive, Concord,
Ontario L4K 4R3
Tel: (905) 738-6100
Fax: (905) 738-6875
E-mail:
design@schaeffers.com



PRELIMINARY SANITARY TRIBUTARY AREA PLAN

DRAWN BY: M.P.	DESIGNED BY: H.H.T.	CHECKED BY: H.H.T.
SCALE: 1:1000	DATE: SEPTEMBER 2023	
PROJECT No. 2022-4938	DRAWING No. TA-3	

F:\4938\4938-758\758\TA-3-4.DWG | 2024-07-02 5:38:41 PM | 1/14