




REFER TO TA-2

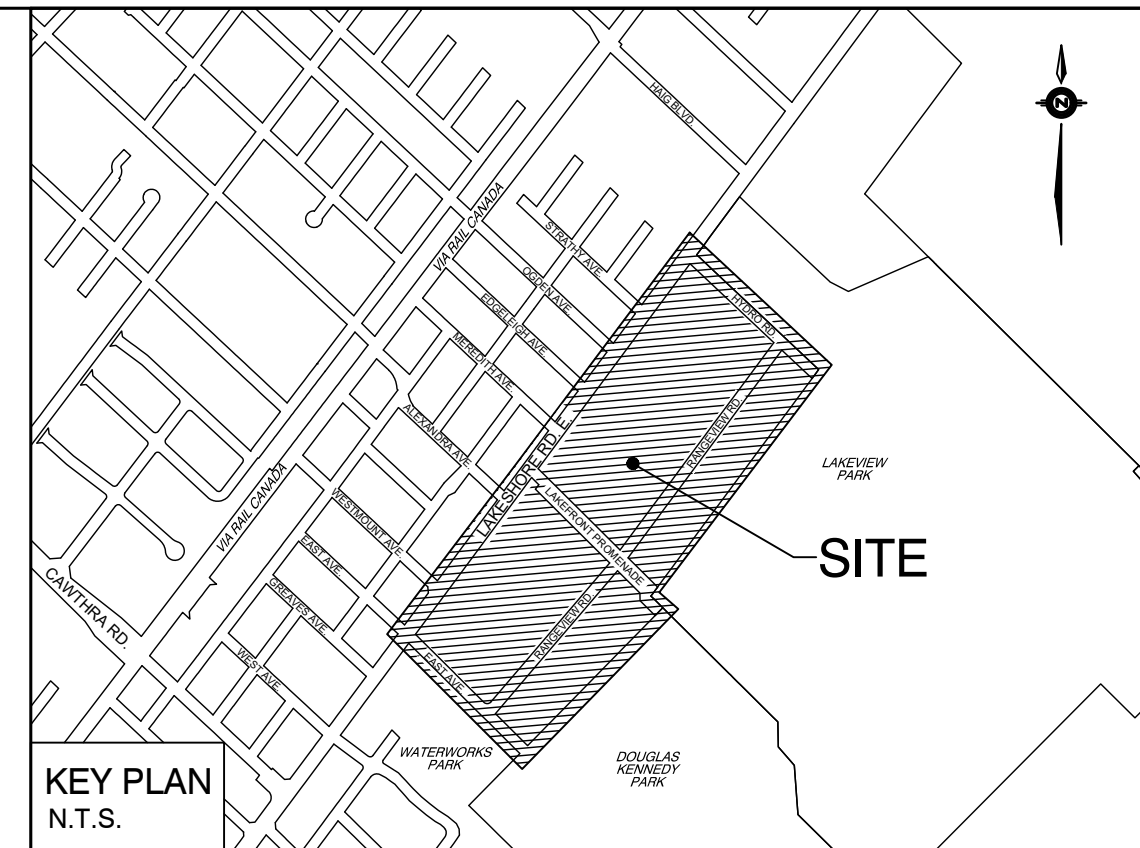

- LEGEND:**
- DENOTES EXISTING CONTOUR
  - DENOTES CURB & GUTTER (OPSD 600.040)
  - DENOTES ROW LIMITS
  - DENOTES BLOCKS
  - DENOTES DRAINAGE AREA BOUNDARY
  - DENOTES PROPOSED STORM
  - DENOTES EXISTING STORM
  - DENOTES OVERLAND FLOW DIRECTION
  - DENOTES 100YR CAPTURE POINT
  - DENOTES EXTERNAL LANDS
  - DENOTES DRAINAGE AREA IN HECTARES  
DENOTES RUNOFF COEFFICIENT

- NOTES:**
- STORM SEWER SHOWN ON OGDEN RD. AND STREET 'G', SOUTH OF RANGEVIEW ROAD, ARE ONLY REQUIRED TO SUPPORT POTENTIAL ROAD CONSTRUCTION.

No.	Date	Issued for
1.	05/28/2024	ISSUED FOR OPA SUBMISSION
2.	07/02/2024	REISSUED FOR DMP/OPA SUBMISSION

**BENCHMARK NOTE**

\_\_\_\_\_

APPROVED AS TO FORM IN RELIANCE UPON THE PROFESSIONAL SKILL AND ABILITY OF SCHAEFFERS CONSULTING ENGINEERS AS TO DESIGN AND SPECIFICATION

\_\_\_\_\_  
DIRECTOR OF DEVELOPMENT ENGINEERING      DATE

**RANGEVIEW ESTATES PRECINCT AREA**  
**CITY OF MISSISSAUGA**

6 Rontrose Drive, Concord,  
Ontario L4K 4R3  
Tel: (905) 738-6100  
Fax: (905) 738-6875  
E-mail:  
design@schaeffers.com



**PRELIMINARY STORM TRIBUTARY AREA PLAN**

DRAWN BY: M.P.	DESIGNED BY: H.H.T.	CHECKED BY: H.H.T.
SCALE: 1:1000	DATE: SEPTEMBER 2023	
PROJECT No. 2022-4938	DRAWING No. TA-1	