

PLAN

LOT 24
43M-1672

LOT 23

LOT 2

NOT FOR PERMIT/CONSTRUCTION

APPLICANT: LAND & BUILDING EXPERTS
570 ALDEN RD., UNIT 6, MARKHAM, ON L3R 8N5
CONTACT: 647-340-8649
EMAIL: landbuildexp@gmail.com

OWNER: DAHAB HOMES INC.
362 OXFORD ST E, LONDON, ON, N6A 1V7
CONTACT: 226-289-6660, 647-300-0228
EMAIL: info@hmareno.com


KNOWN AS FAIRVIEW ROAD WEST
(FORMERLY FAIRVIEW ROAD BY REGISTERED PLAN 334)
P.I.N. 13154-0104

P.I.N. 13152-0464
(DEDICATED BY REGISTERED PLAN 43M-1672)
SIR ANTONIO DRIVE

P.I.N. 13152-0490
(0.30 RESERVE)
BLOCK 27

REGISTERED

PRIVATE ROAD
COMMON ELEMENT CONDOMINIUM

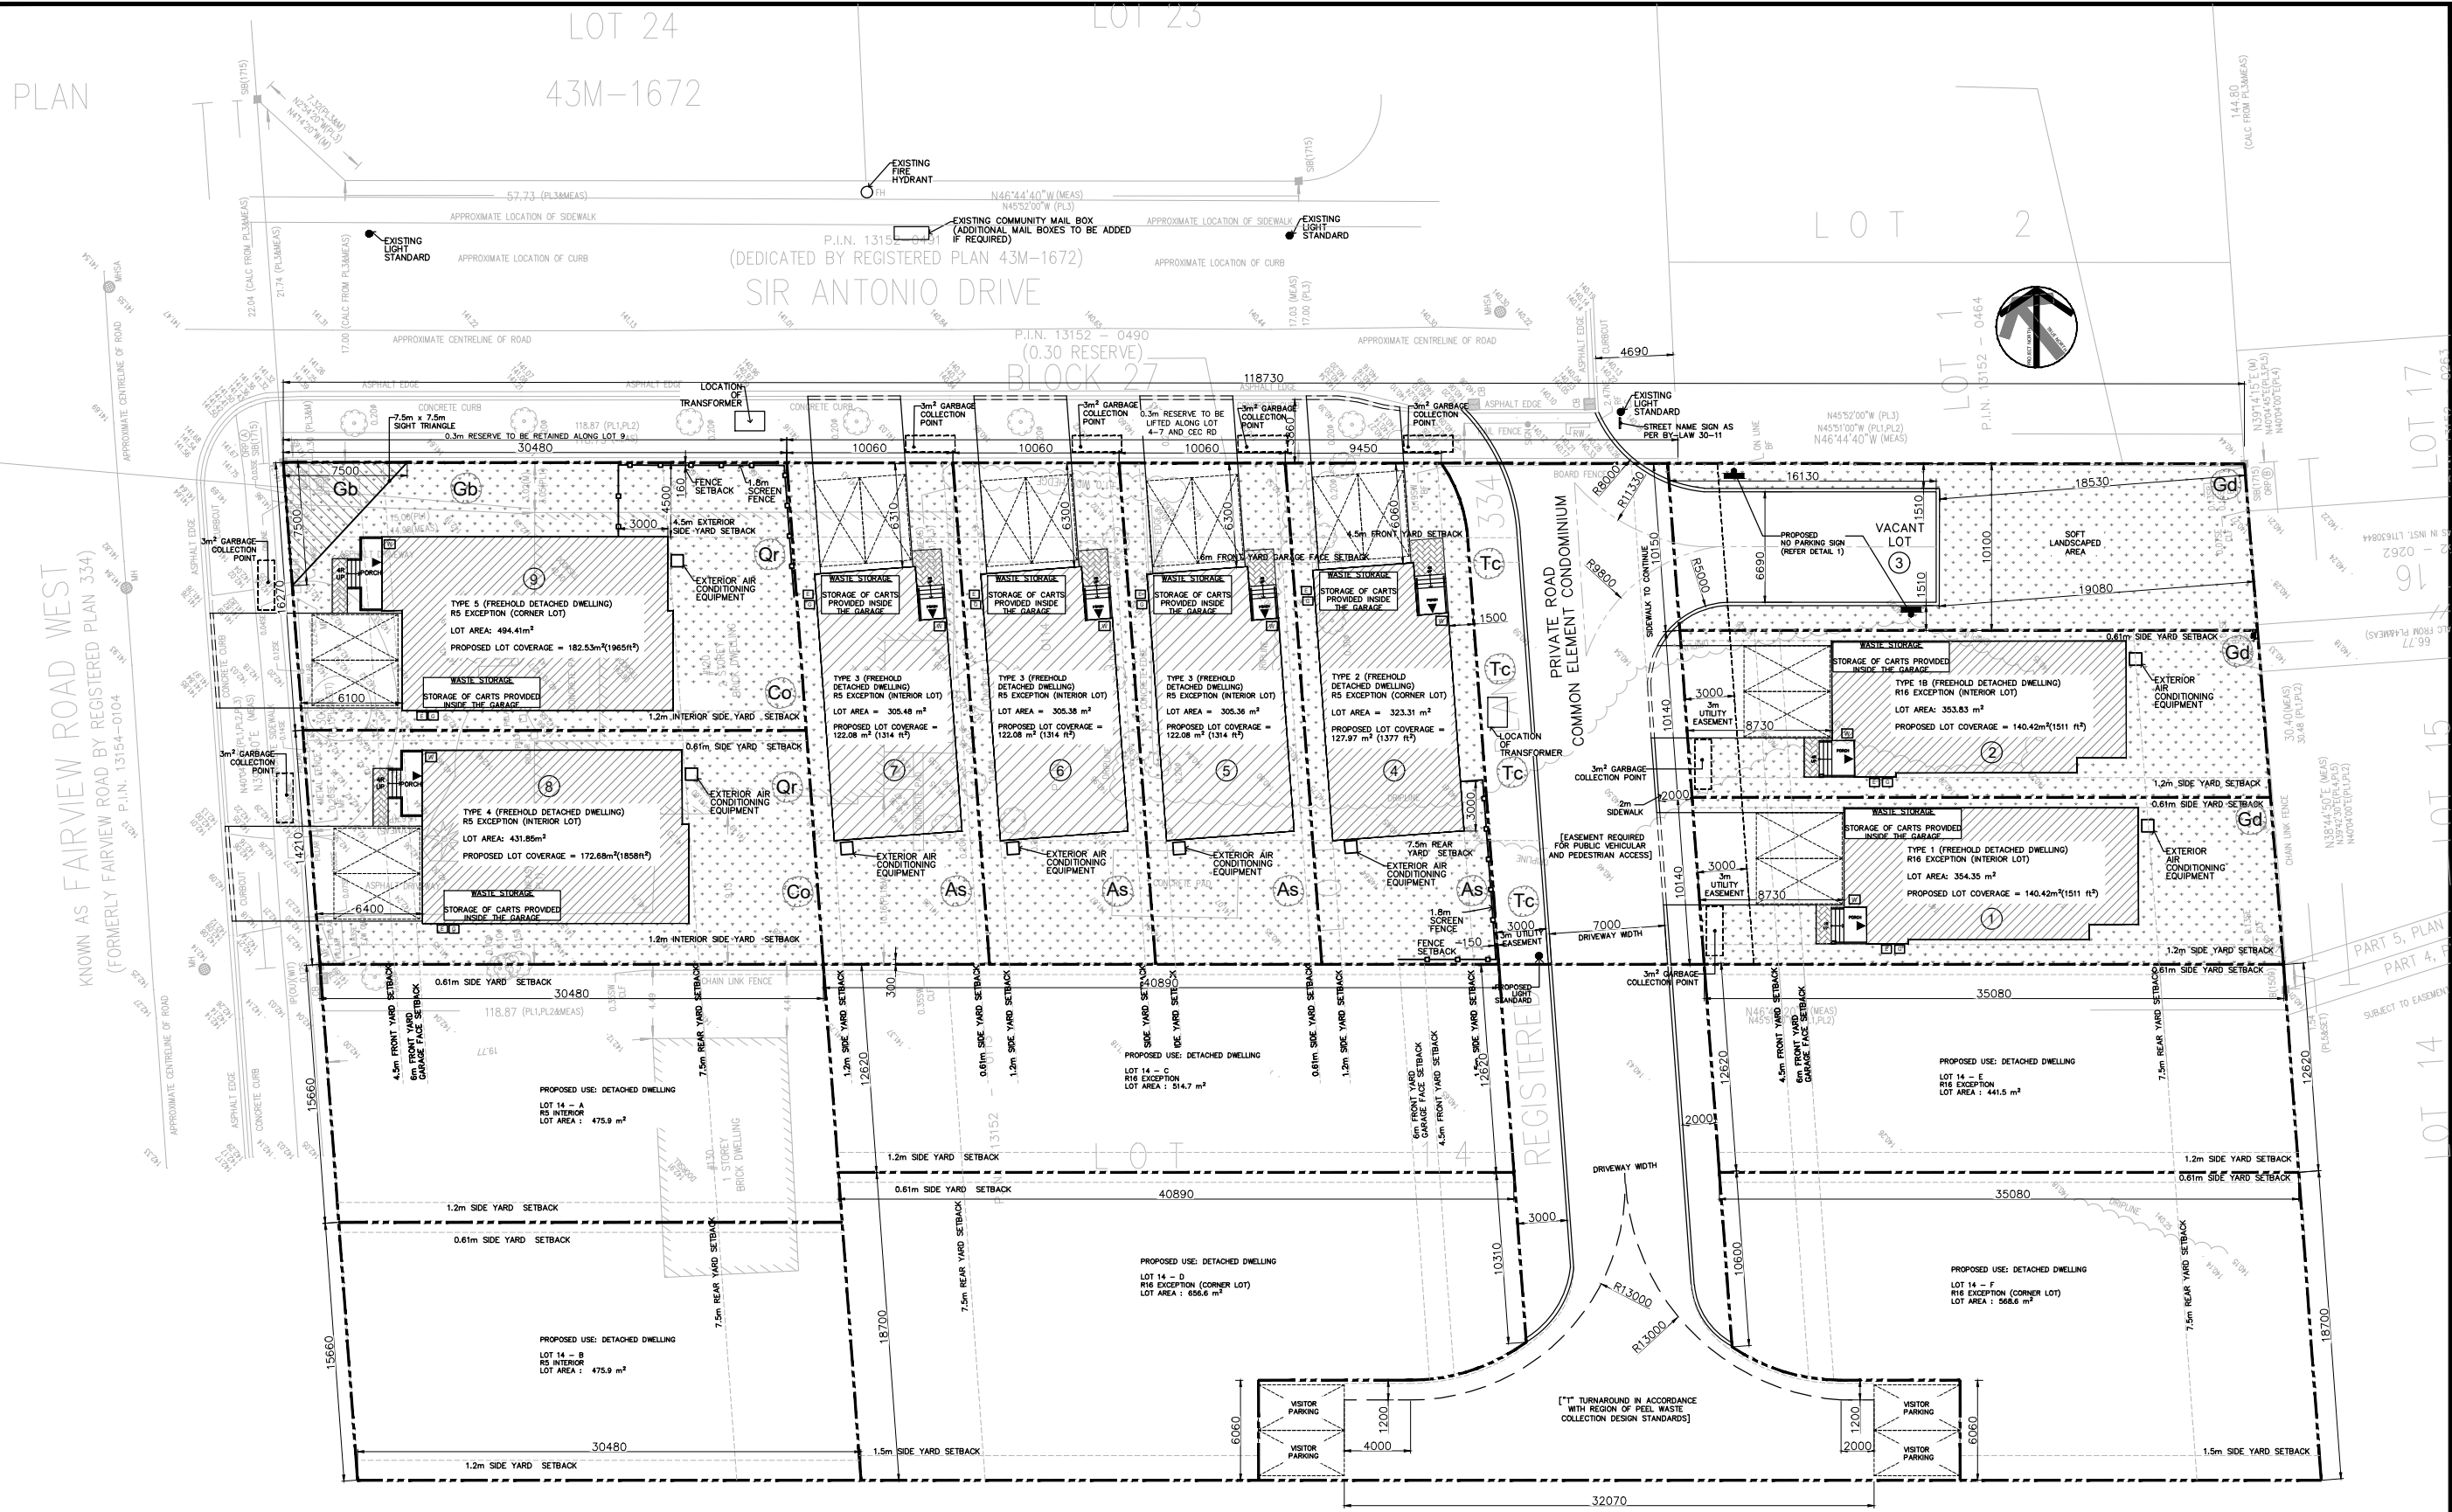

6	REVISION	04/15/2024
5	FOR DARC 3	03/14/2024
4	CLIENT REVIEW	02/29/2024
3	FOR DARC 2	12/22/2023
2	FOR SUBMISSION	08/21/2023
1	CLIENT REVIEW	07/24/2023
NO.	ISSUED FOR	DATE

PREPARED BY:
LAND & BUILDING EXPERTS
570 Alden Rd., Unit 6, Markham, ON, L3R 8N5
(647) 340-8649 landbuildexp@gmail.com

PROJECT INFO:
**120 FAIRVIEW RD W,
MISSISSAUGA, ON L5B 1K6,
PLAN 334 LOT 13**

PROJECT NAME:
**PROPOSED SUBDIVISION TO
HAVE DETACHED HOMES**

FILE NUMBER:
DARC 23-37 W7

DRAWING TITLE:
**CONCEPT PLAN -
130 FAIRVIEW**

SCALE AS INDICATED
DRAWN BY:
CHECKED BY:
PROJECT NO.:
SP-03

1 CONCEPT PLAN - 130 FAIRVIEW
SP-03 SCALE: 1:400