

3. ALL PIPING, FITTINGS, VALVES, APPURTENANCES AND MECHANICAL RESTRAINTS TO BE c/w DENSO PASTE, DENSO MASTIC AND DENSO TAPE OR APPROVED EQUAL, APPLIED TO MANUFACTURER'S RECOMMENDATIONS.

REV. DATE: APRIL 2014

STD. DWG. NUMBER SCALE

1-3-1


AINLEY GROUP


PUBLIC WORKS


DETECTOR CHECK VALVE

IN CHAMBER

STANDARD DRAWING

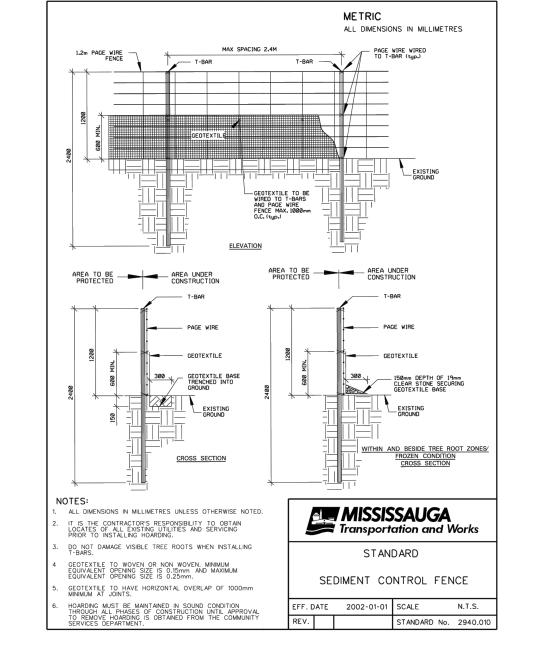

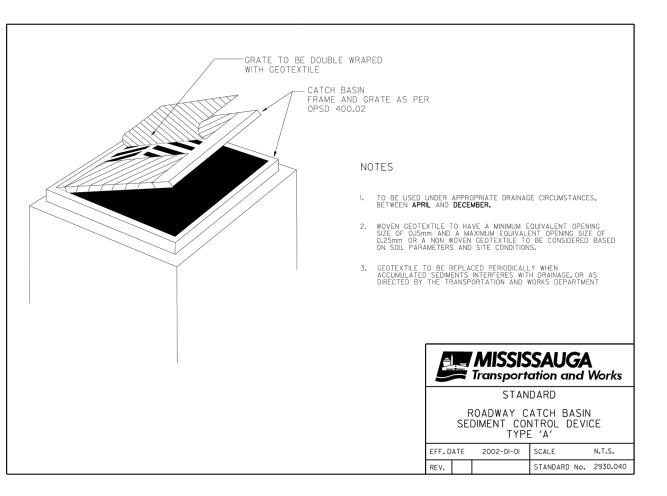

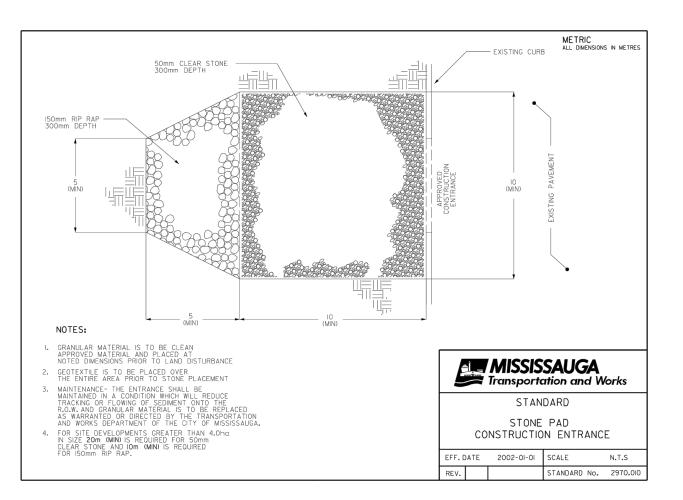



ELEVATIONS ARE REFERRED TO CANADIAN GEODETIC VERTICAL DATUM-1928, AND WERE DERIVED FROM CITY OF MISSISSAUGA BENCHMARK NO. 1007, HAVING A PUBLISHED ELEVATION OF 128.278

MISSISSAUGA VALLEY BOULEVARD

NOT FOR CONSTRUCTION

3575 KANEFF CRESCENT RESIDENTIAL TOWER								
No.	REVISION	DATE	BY					
1	ISSUED FOR SPA	4/20/2022	R.B.T.M.					
2	ISSUED FOR ZONING	10/14/2022	R.B.T.M.					
3	ISSUED FOR SPA	06/15/2023	K.B.T.M.					





Urbantech® Consulting A Division of Leighton-Zec West Ltd. 2030 Bristol Circle, Suite 105 Oakville, ON. L6H 0H2

TEL 905.829.8818 • urbantech.com



DETAILS

DLIAILS					
DESIGNED:	S.K.	CHECKED:	S.H./R.B.T.M.	PROJECT No.:	
DRAWN:	S.K.	DATE:	APRIL 2022	20-632	
SCALE: 1:200				DRAWING No.:	
				C- 401	