




1 BUILDING F - FLOOR 7 - AMENITY

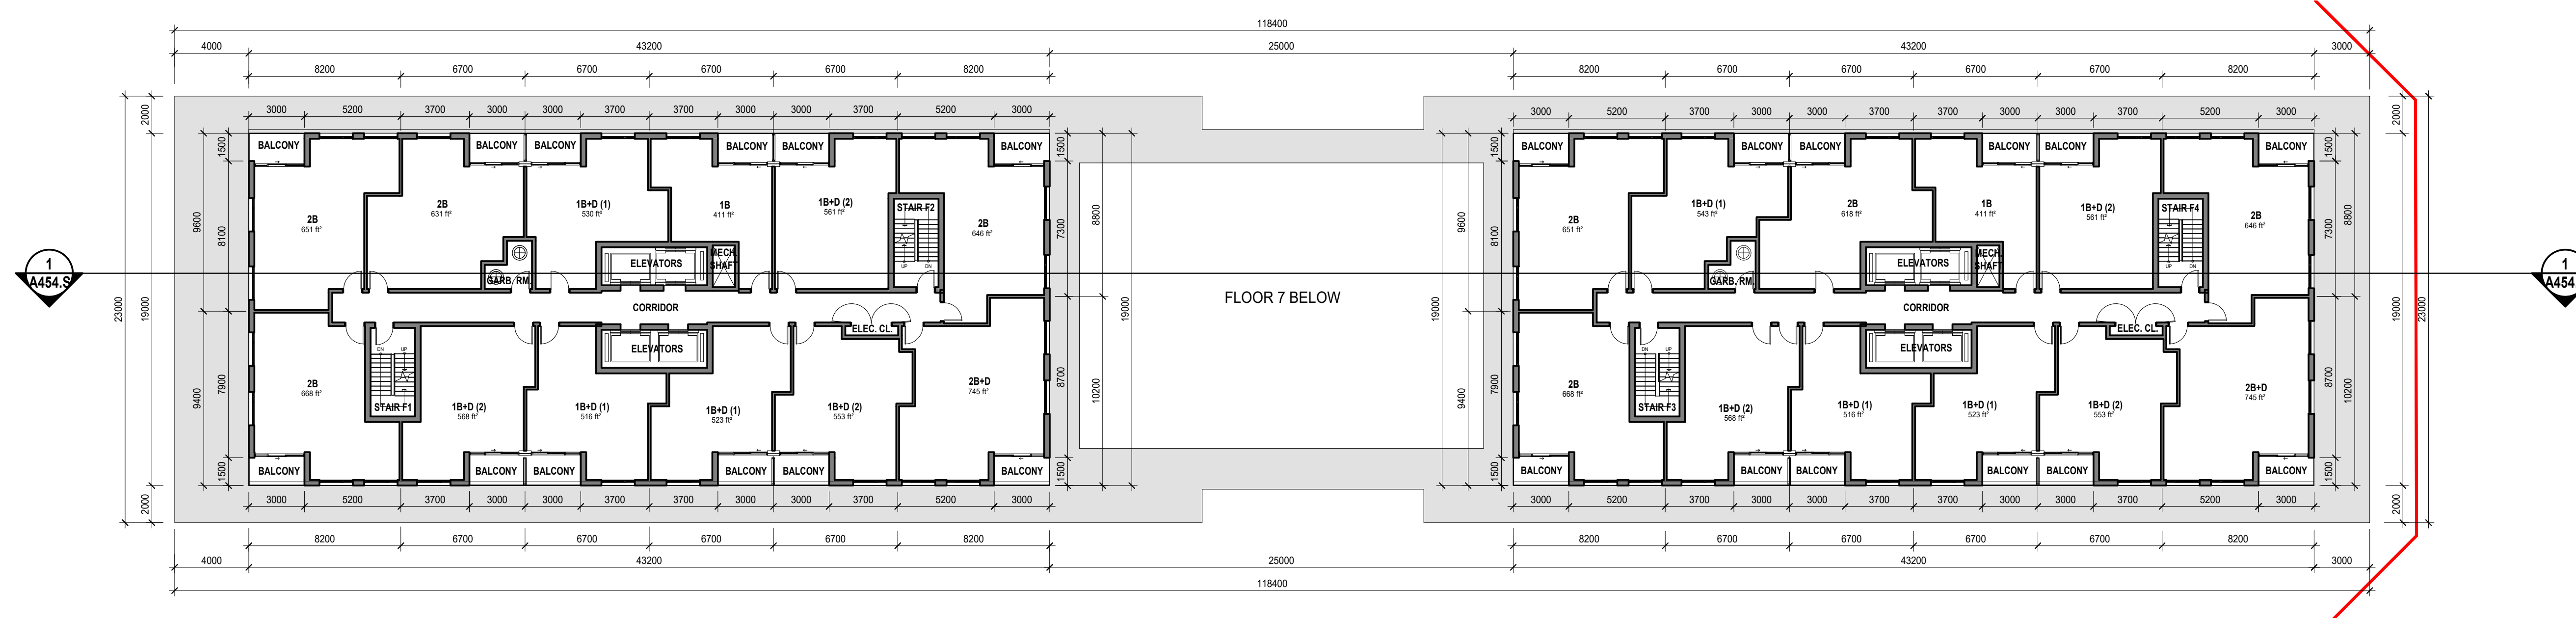


2 BUILDING F - FLOOR 8-30

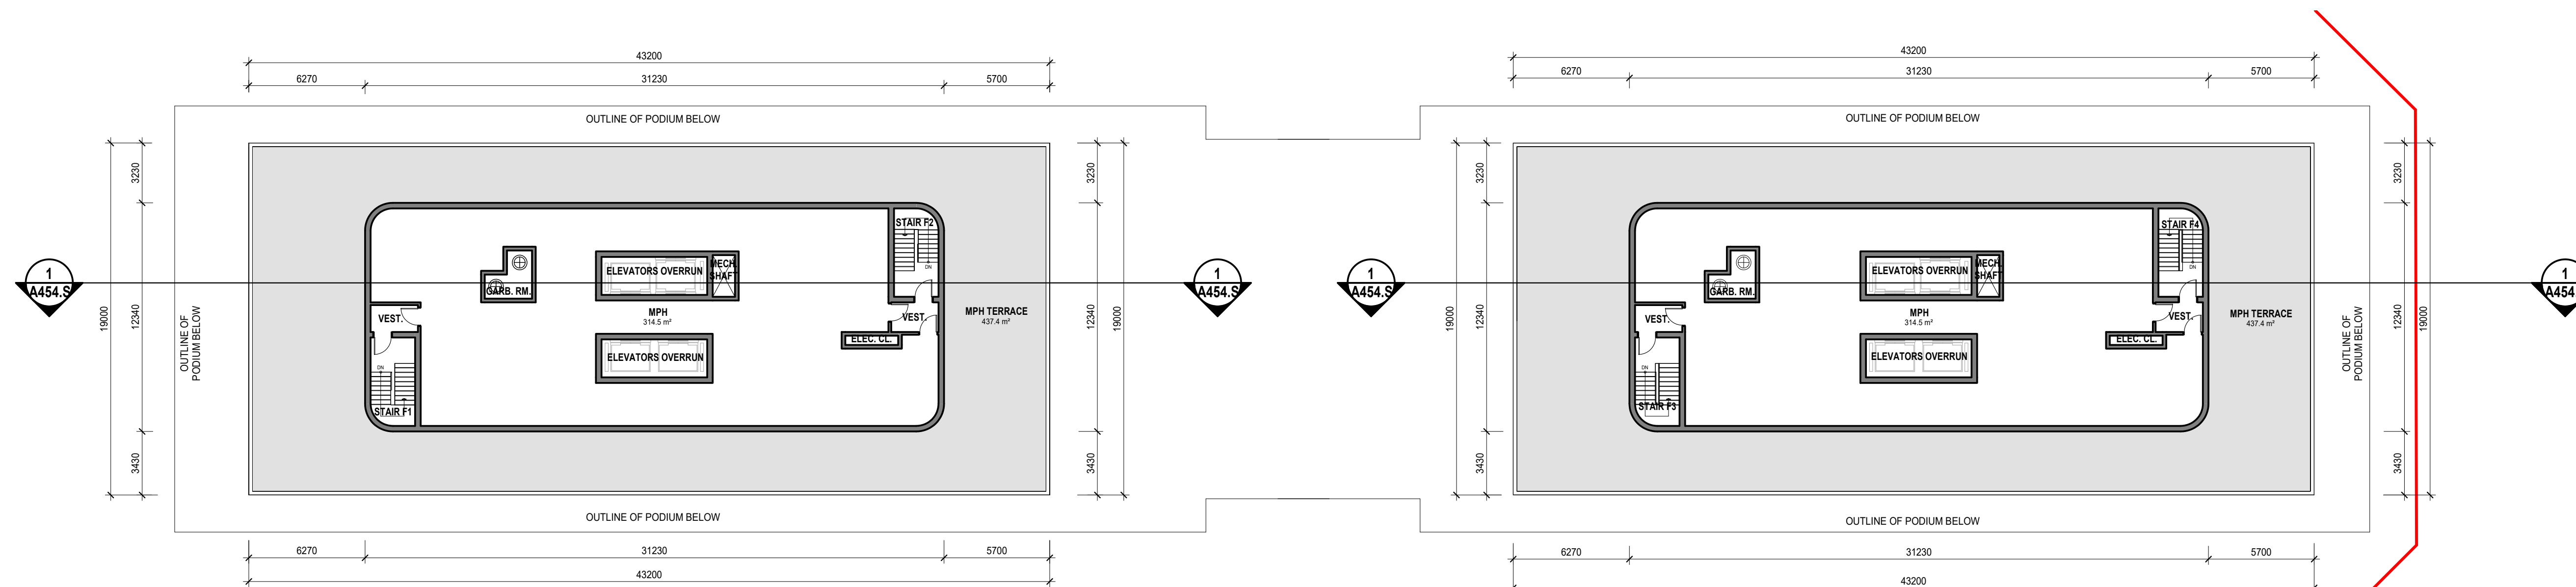


3 BUILDING F1 - FLOOR 28 - MPH

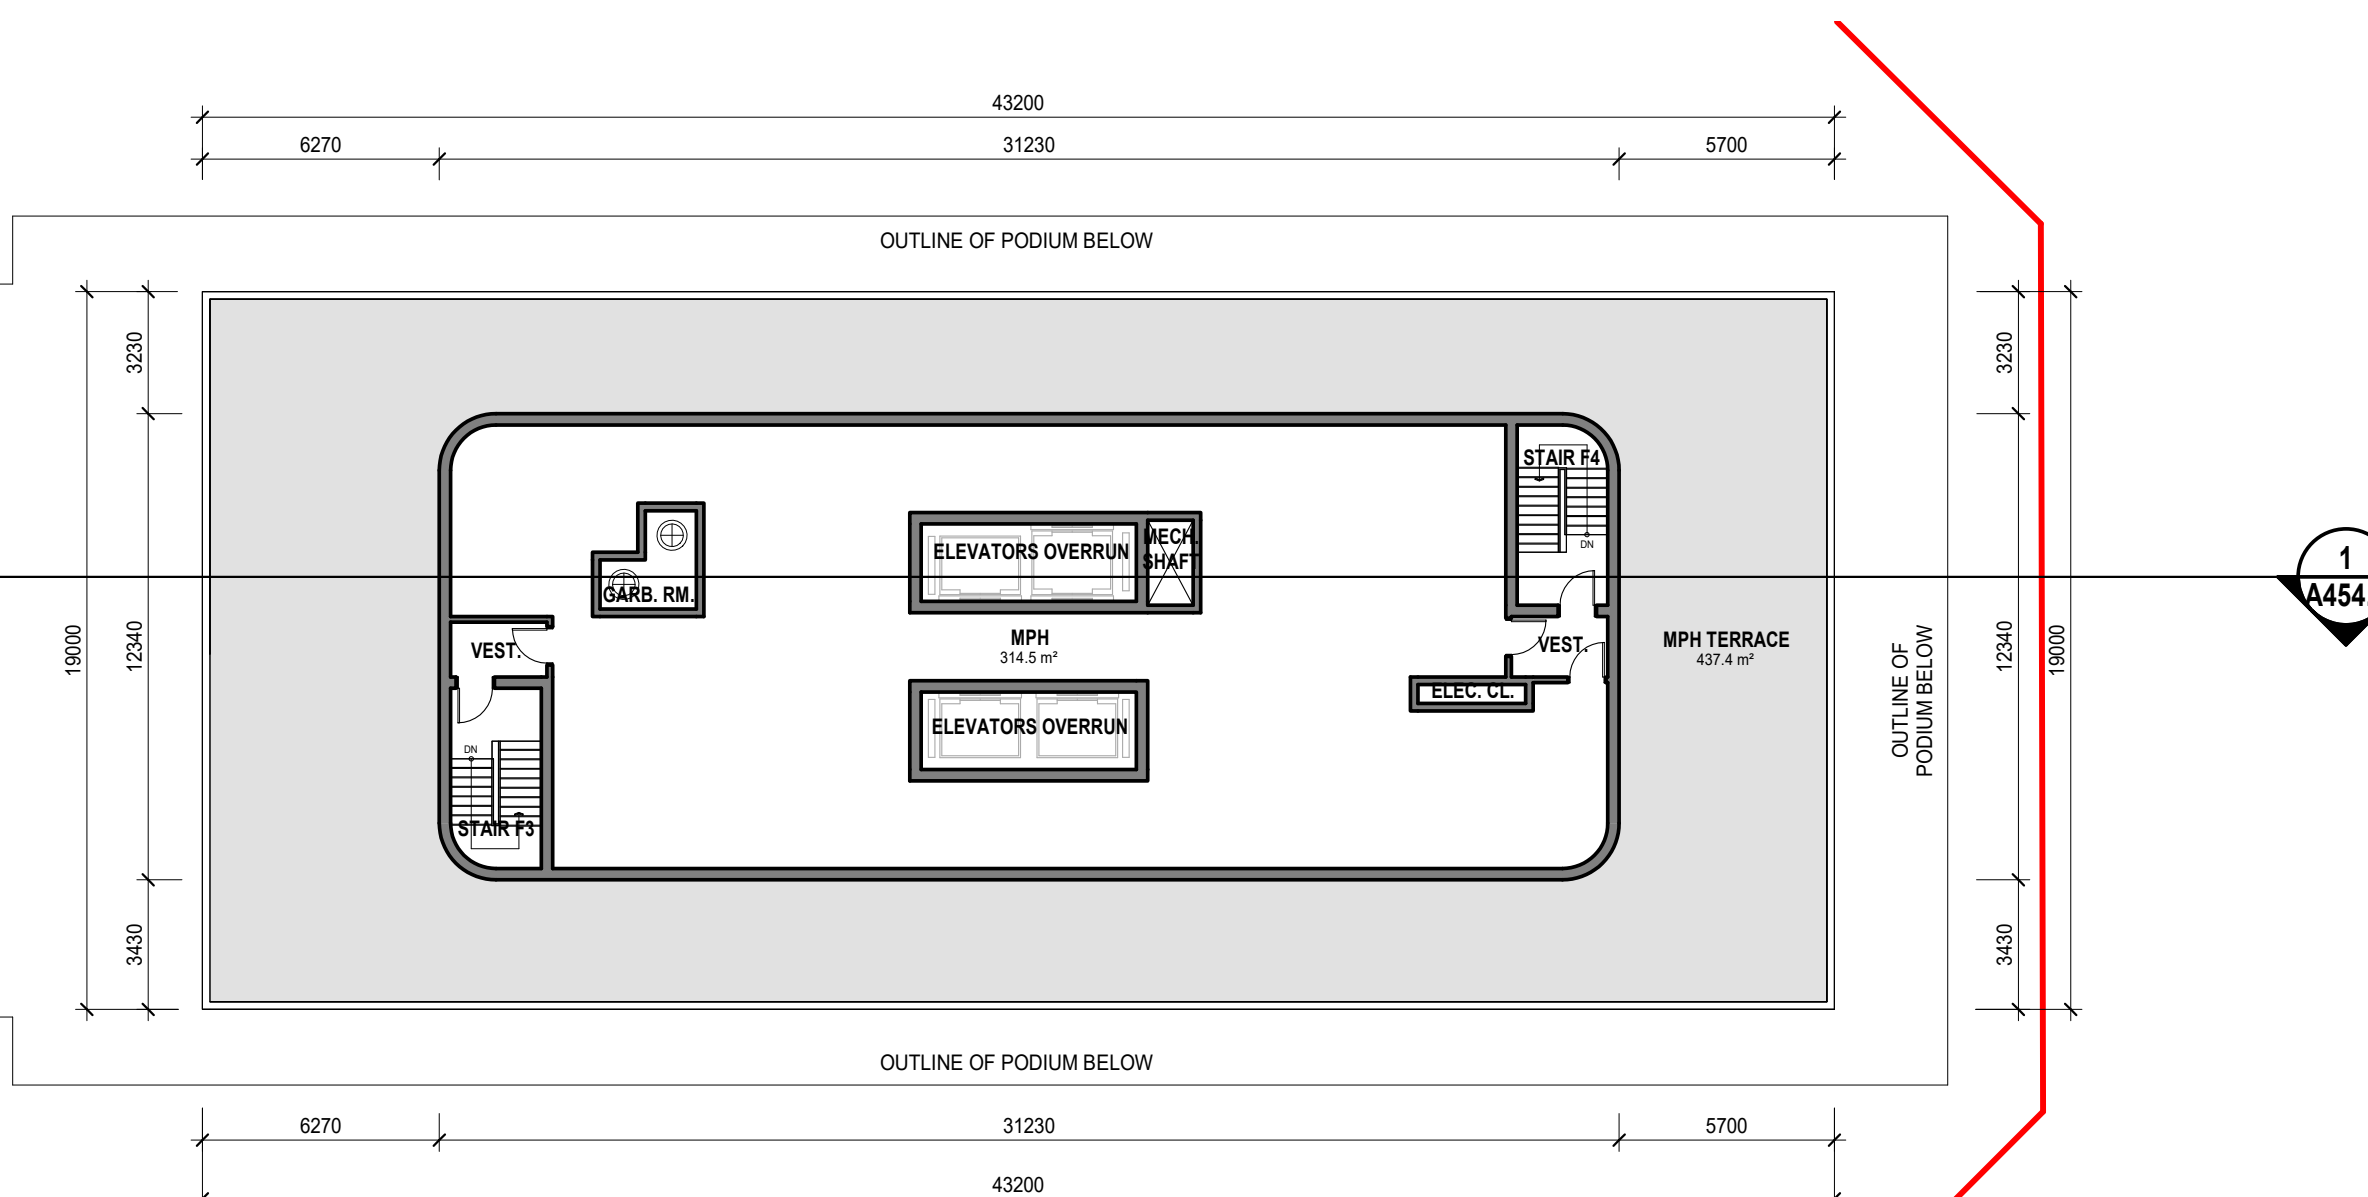


4 BUILDING F2 - FLOOR 31 - MPH

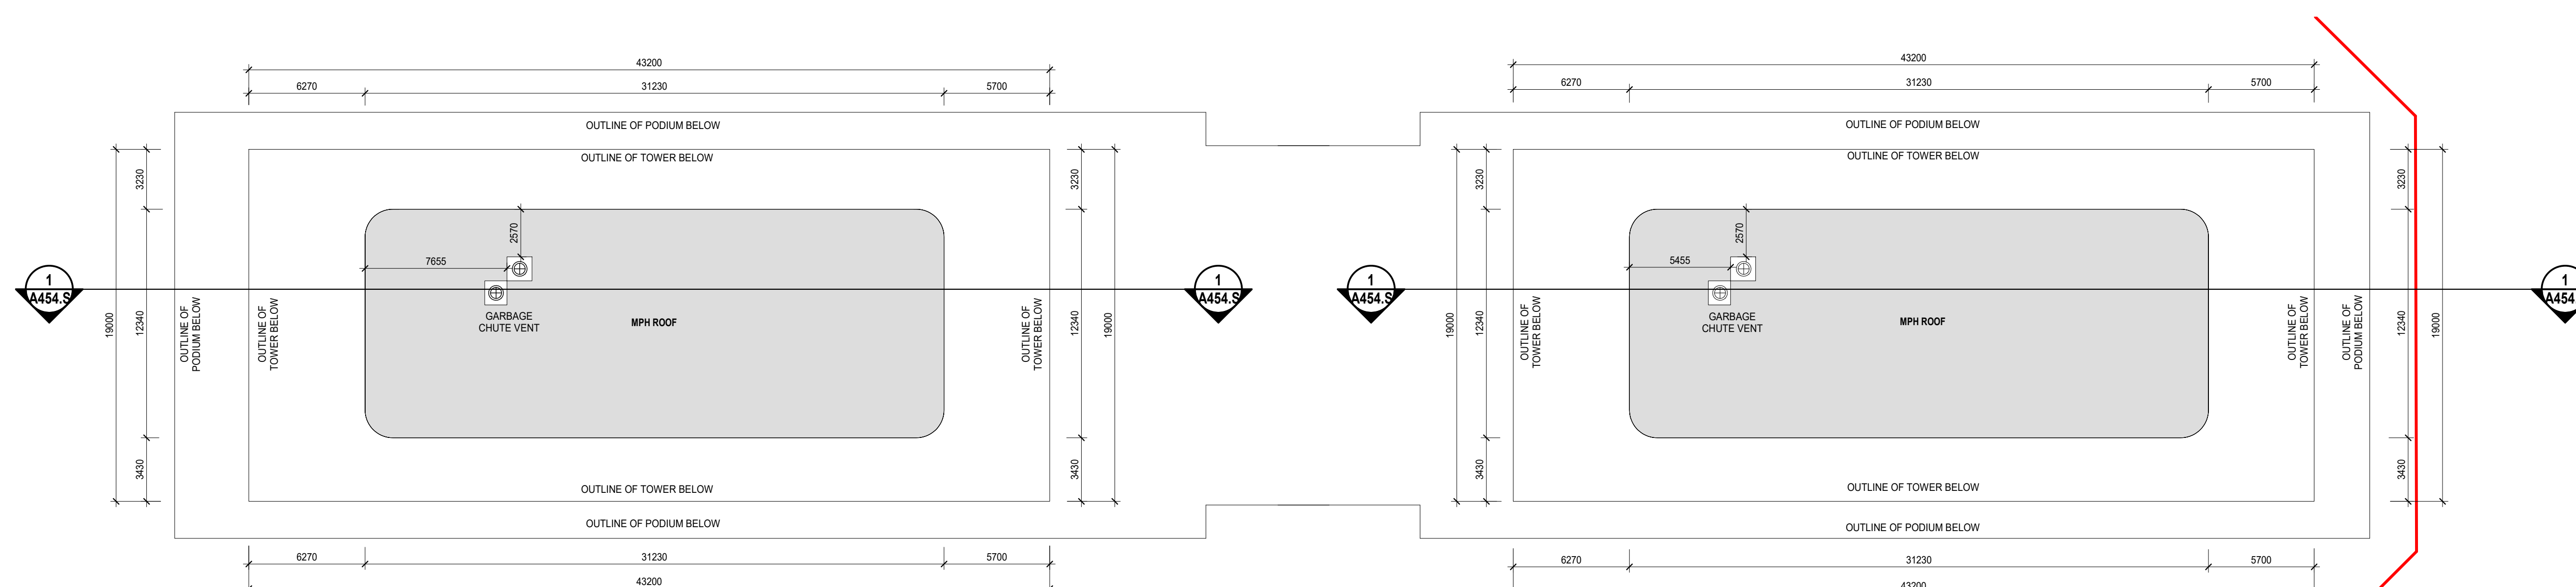

5 BUILDING F1 - MPH ROOF

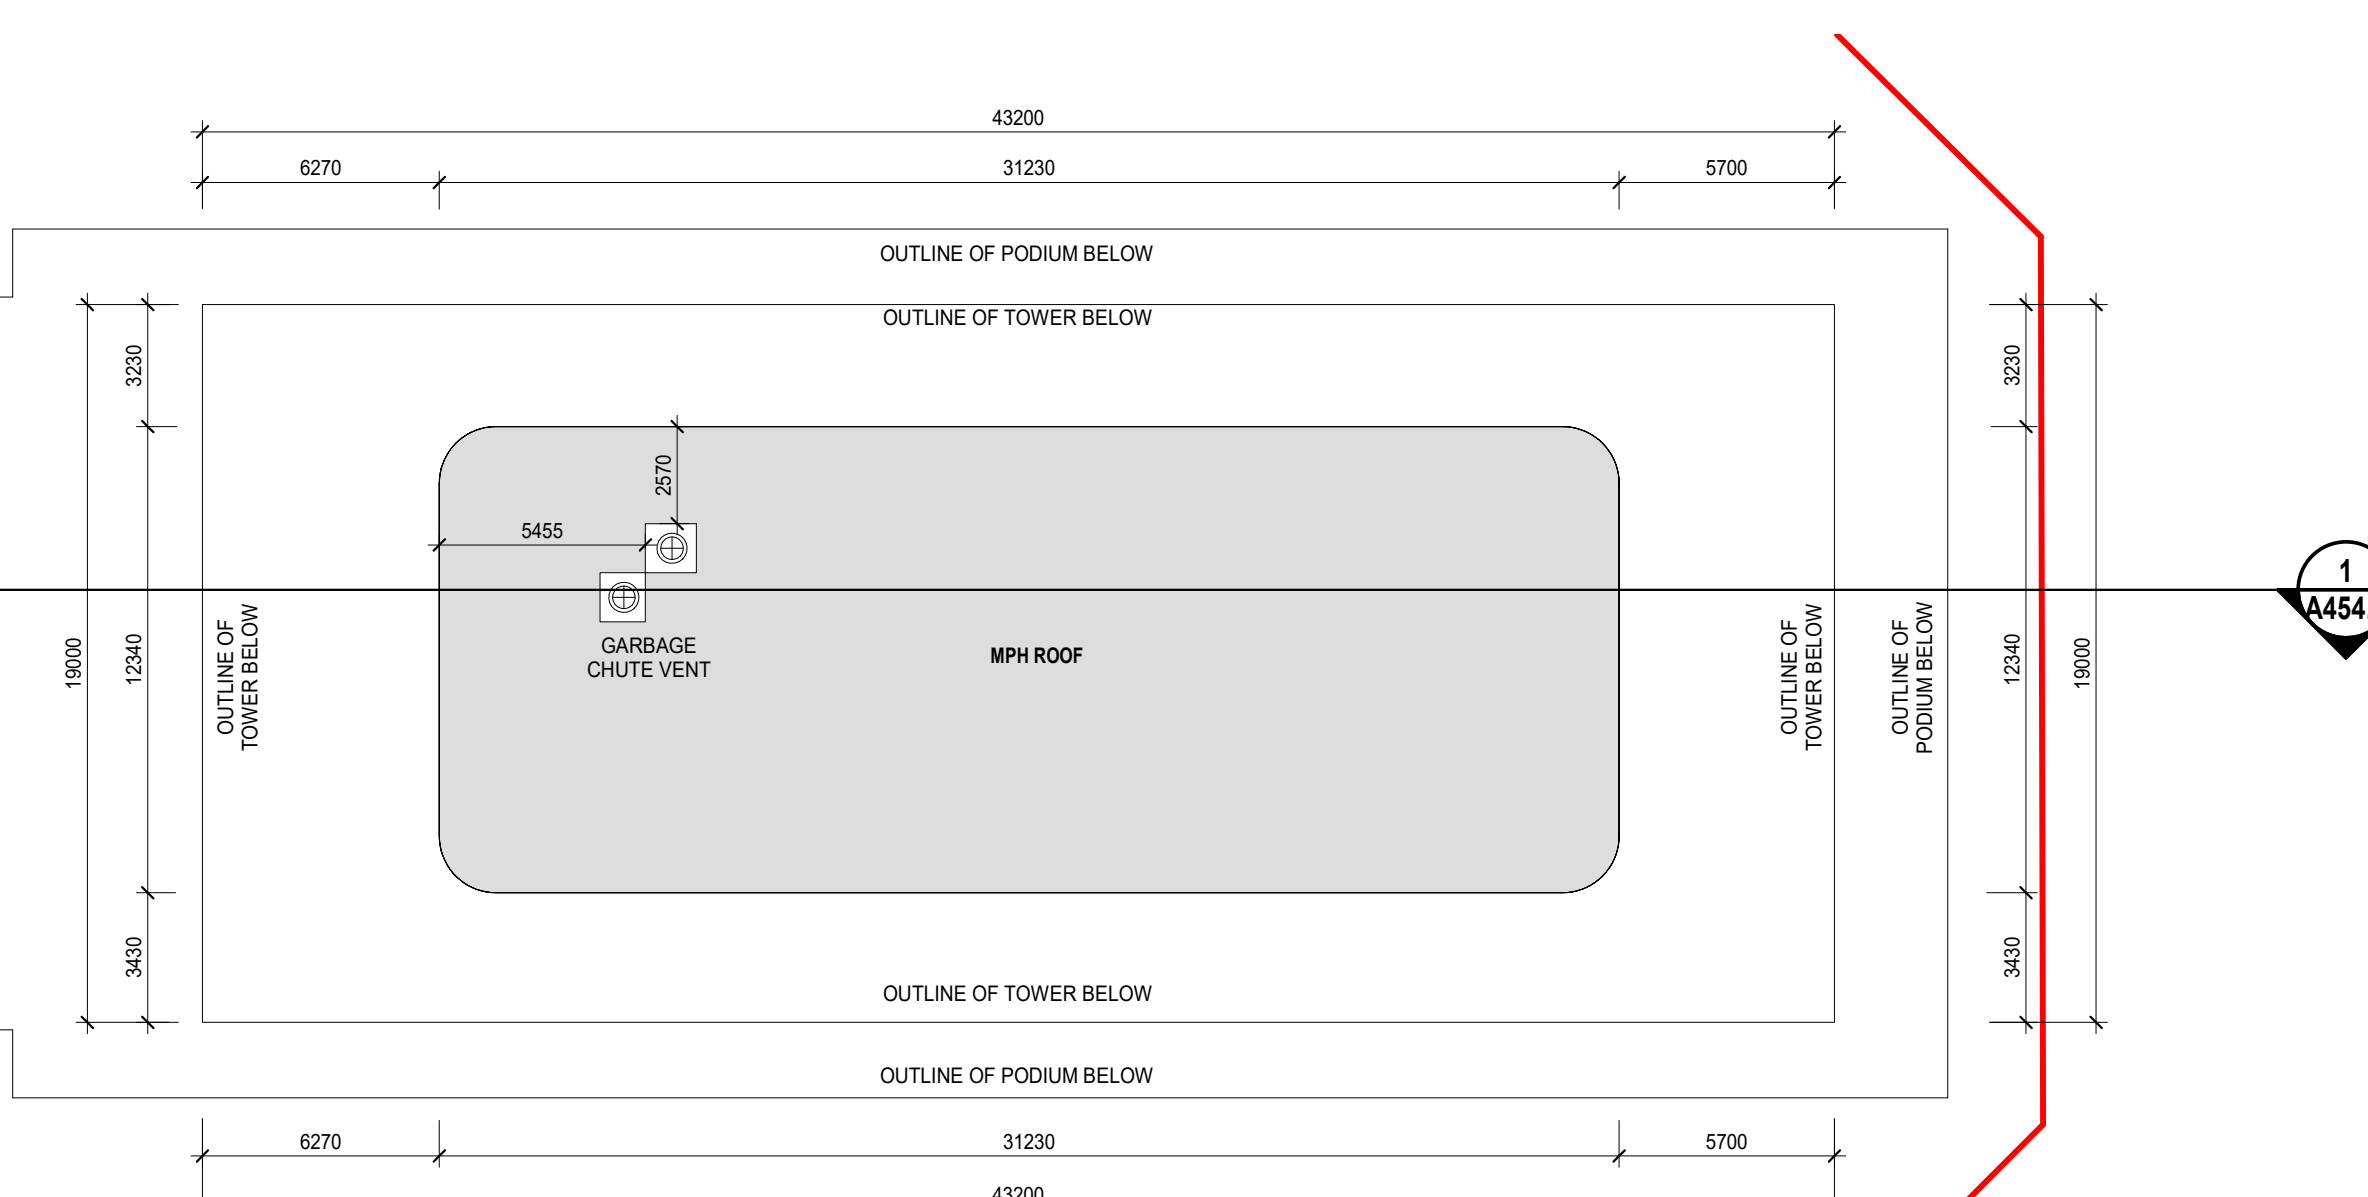

7 BUILDING F2 - MPH ROOF

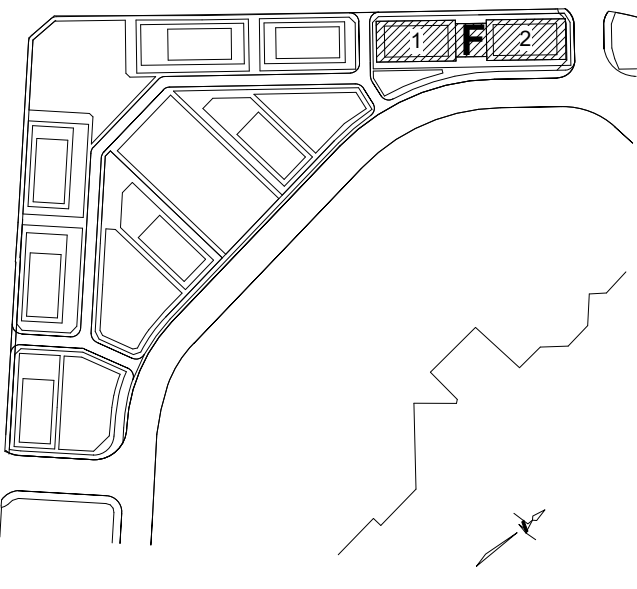


- PLAN LEGEND**
- ERIN MILLS TOWN CENTRE PROPERTY LINE
  - PROPERTY LINE DEVELOPMENT LANDS (BLOCK 1)
  - BUILDING ENVELOPE
  - EASEMENT
  - GREEN ROOF
  - LANDSCAPED PAVING

Date	No.	Description
2024-10-01	1	Resizing Application

REVISION RECORD

2024-10-01 Resizing Application

ISSUE RECORD

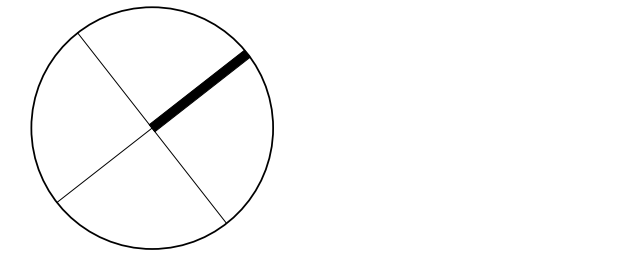

**BDP. Quadrangle**

Quadrangle Architects Limited  
The West, 8 Spadina Avenue, Suite 2100, Toronto, ON M5V 0S8  
T 416.598.1240 www.bdpquadrangle.com

5100 - Erin Mills Town Centre  
Mississauga, ON  
for Pemberton Group

23032 1:200 AT MF  
PROJECT SCALE DRAWN REVIEWED

Building F Floor Plans 2 of 2

**A216.FS**

Note: This drawing is the property of the Architect and may not be reproduced or used without the expressed consent of the Architect. The Contractor is responsible for checking and verifying all levels and dimensions and shall report all discrepancies to the Architect and other coordination prior to commencing work.