


LEVEL 3-6 PLAN

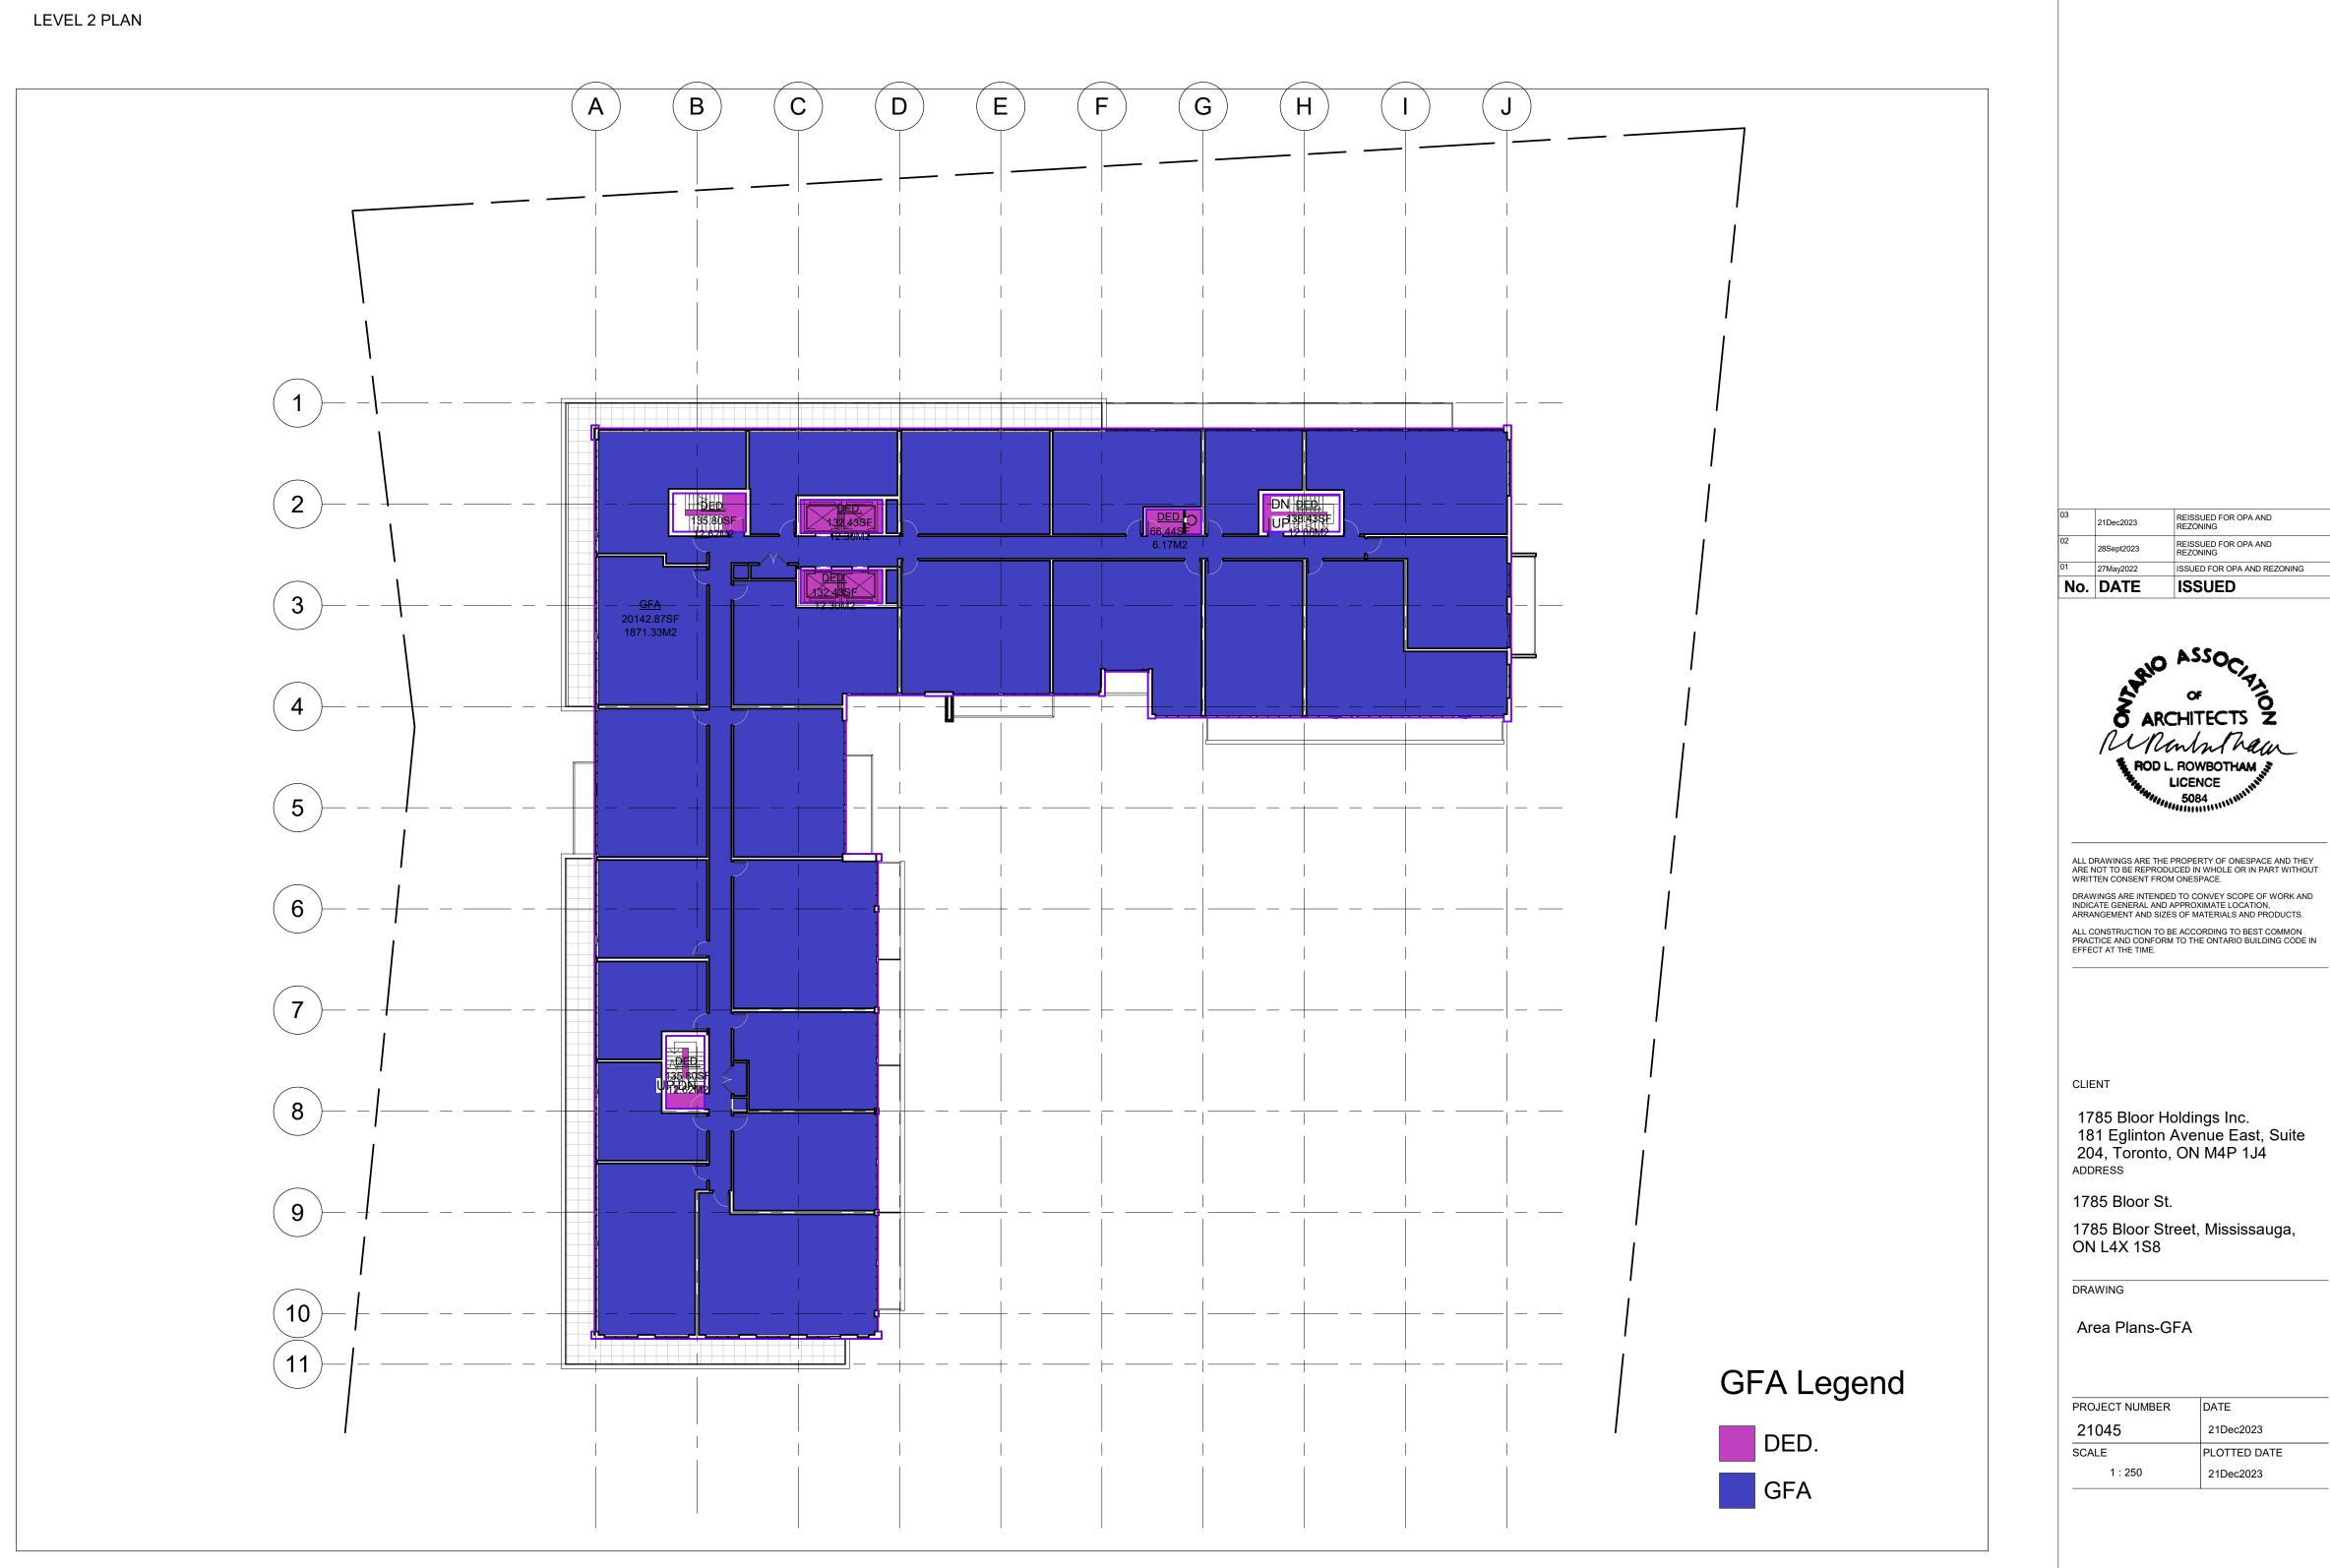

one team. one vision. onespace unlimited inc. architecture + interior design 3700 STELLES AVE WEST. SUITE 305. VAUGHAN,
ONTARIO L4L 8K8 TEL: (416)
848-1245 FAX: (416)
848-1246
WWW.ONESPACEUNLIMITED.COM No. Date Revision

 
 02
 28Sept2023
 REISSUED FOR OPA REZONING

 01
 27May2022
 ISSUED FOR OPA AN

 No.
 DATE
 ISSUED
 REISSUED FOR OPA AND REZONING ISSUED FOR OPA AND REZONING ARCHITECTS Z

MANUAL MANUAL

ROD L. ROWBOTHAM AND LICENCE

LICENCE

5084 ALL DRAWINGS ARE THE PROPERTY OF ONESPACE AND THEY ARE NOT TO BE REPRODUCED IN WHOLE OR IN PART WITHOUT WRITTEN CONSENT FROM ONESPACE.

DRAWINGS ARE INTENDED TO CONVEY SCOPE OF WORK AND INDICATE GENERAL AND APPROXIMATE LOCATION, ARRANGEMENT AND SIZES OF MATERIALS AND PRODUCTS.

CLIENT 1785 Bloor Holdings Inc. 181 Eglinton Avenue East, Suite 204, Toronto, ON M4P 1J4 ADDRESS 1785 Bloor St. 1785 Bloor Street, Mississauga, ON L4X 1S8

DRAWING Area Plans-GFA

PROJECT NUMBER DATE PLOTTED DATE SCALE 1 : 250 21Dec2023