


IAME: X:\DIV10\211-10685-00 1785 Bloor Holdings Inc\Mun\Engineering Drawings\211-10685_SS1-SG1-ES0

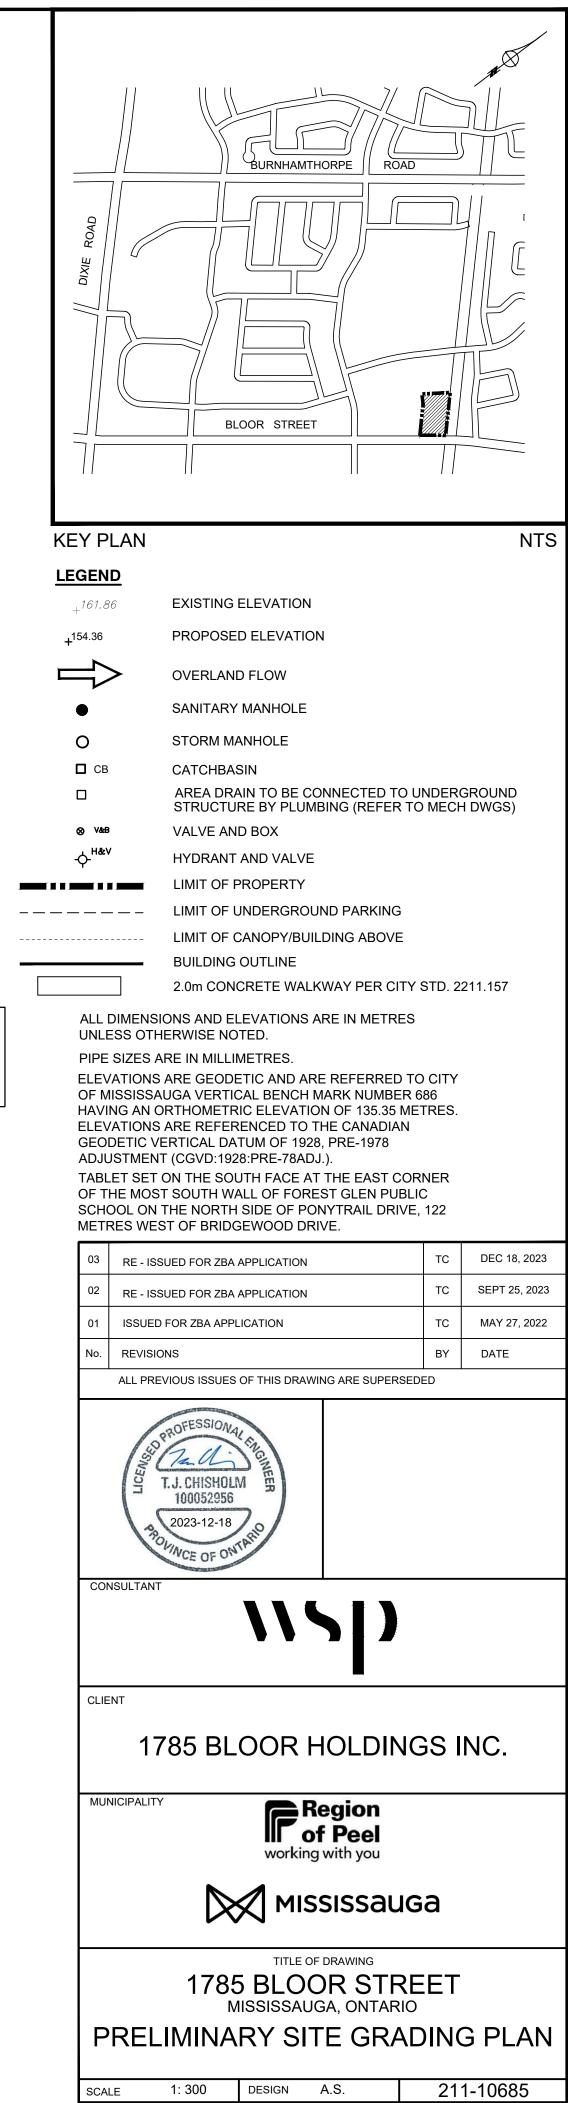

CONDO ROAD PAVEMENT STRUCTURE: GRANULAR A = 250mm GRANULAR B = 200mm HL8 BASE ASPHALT = 65mm HL3 TOP ASPHALT = 40mm OR EQUIVALENT

FOR CONSTRUCTION DRAWN BY CAD 10/12 CHECKED T.C. PLAN NUMBER	
DATE MAY 2022 SHEET OF C102	