


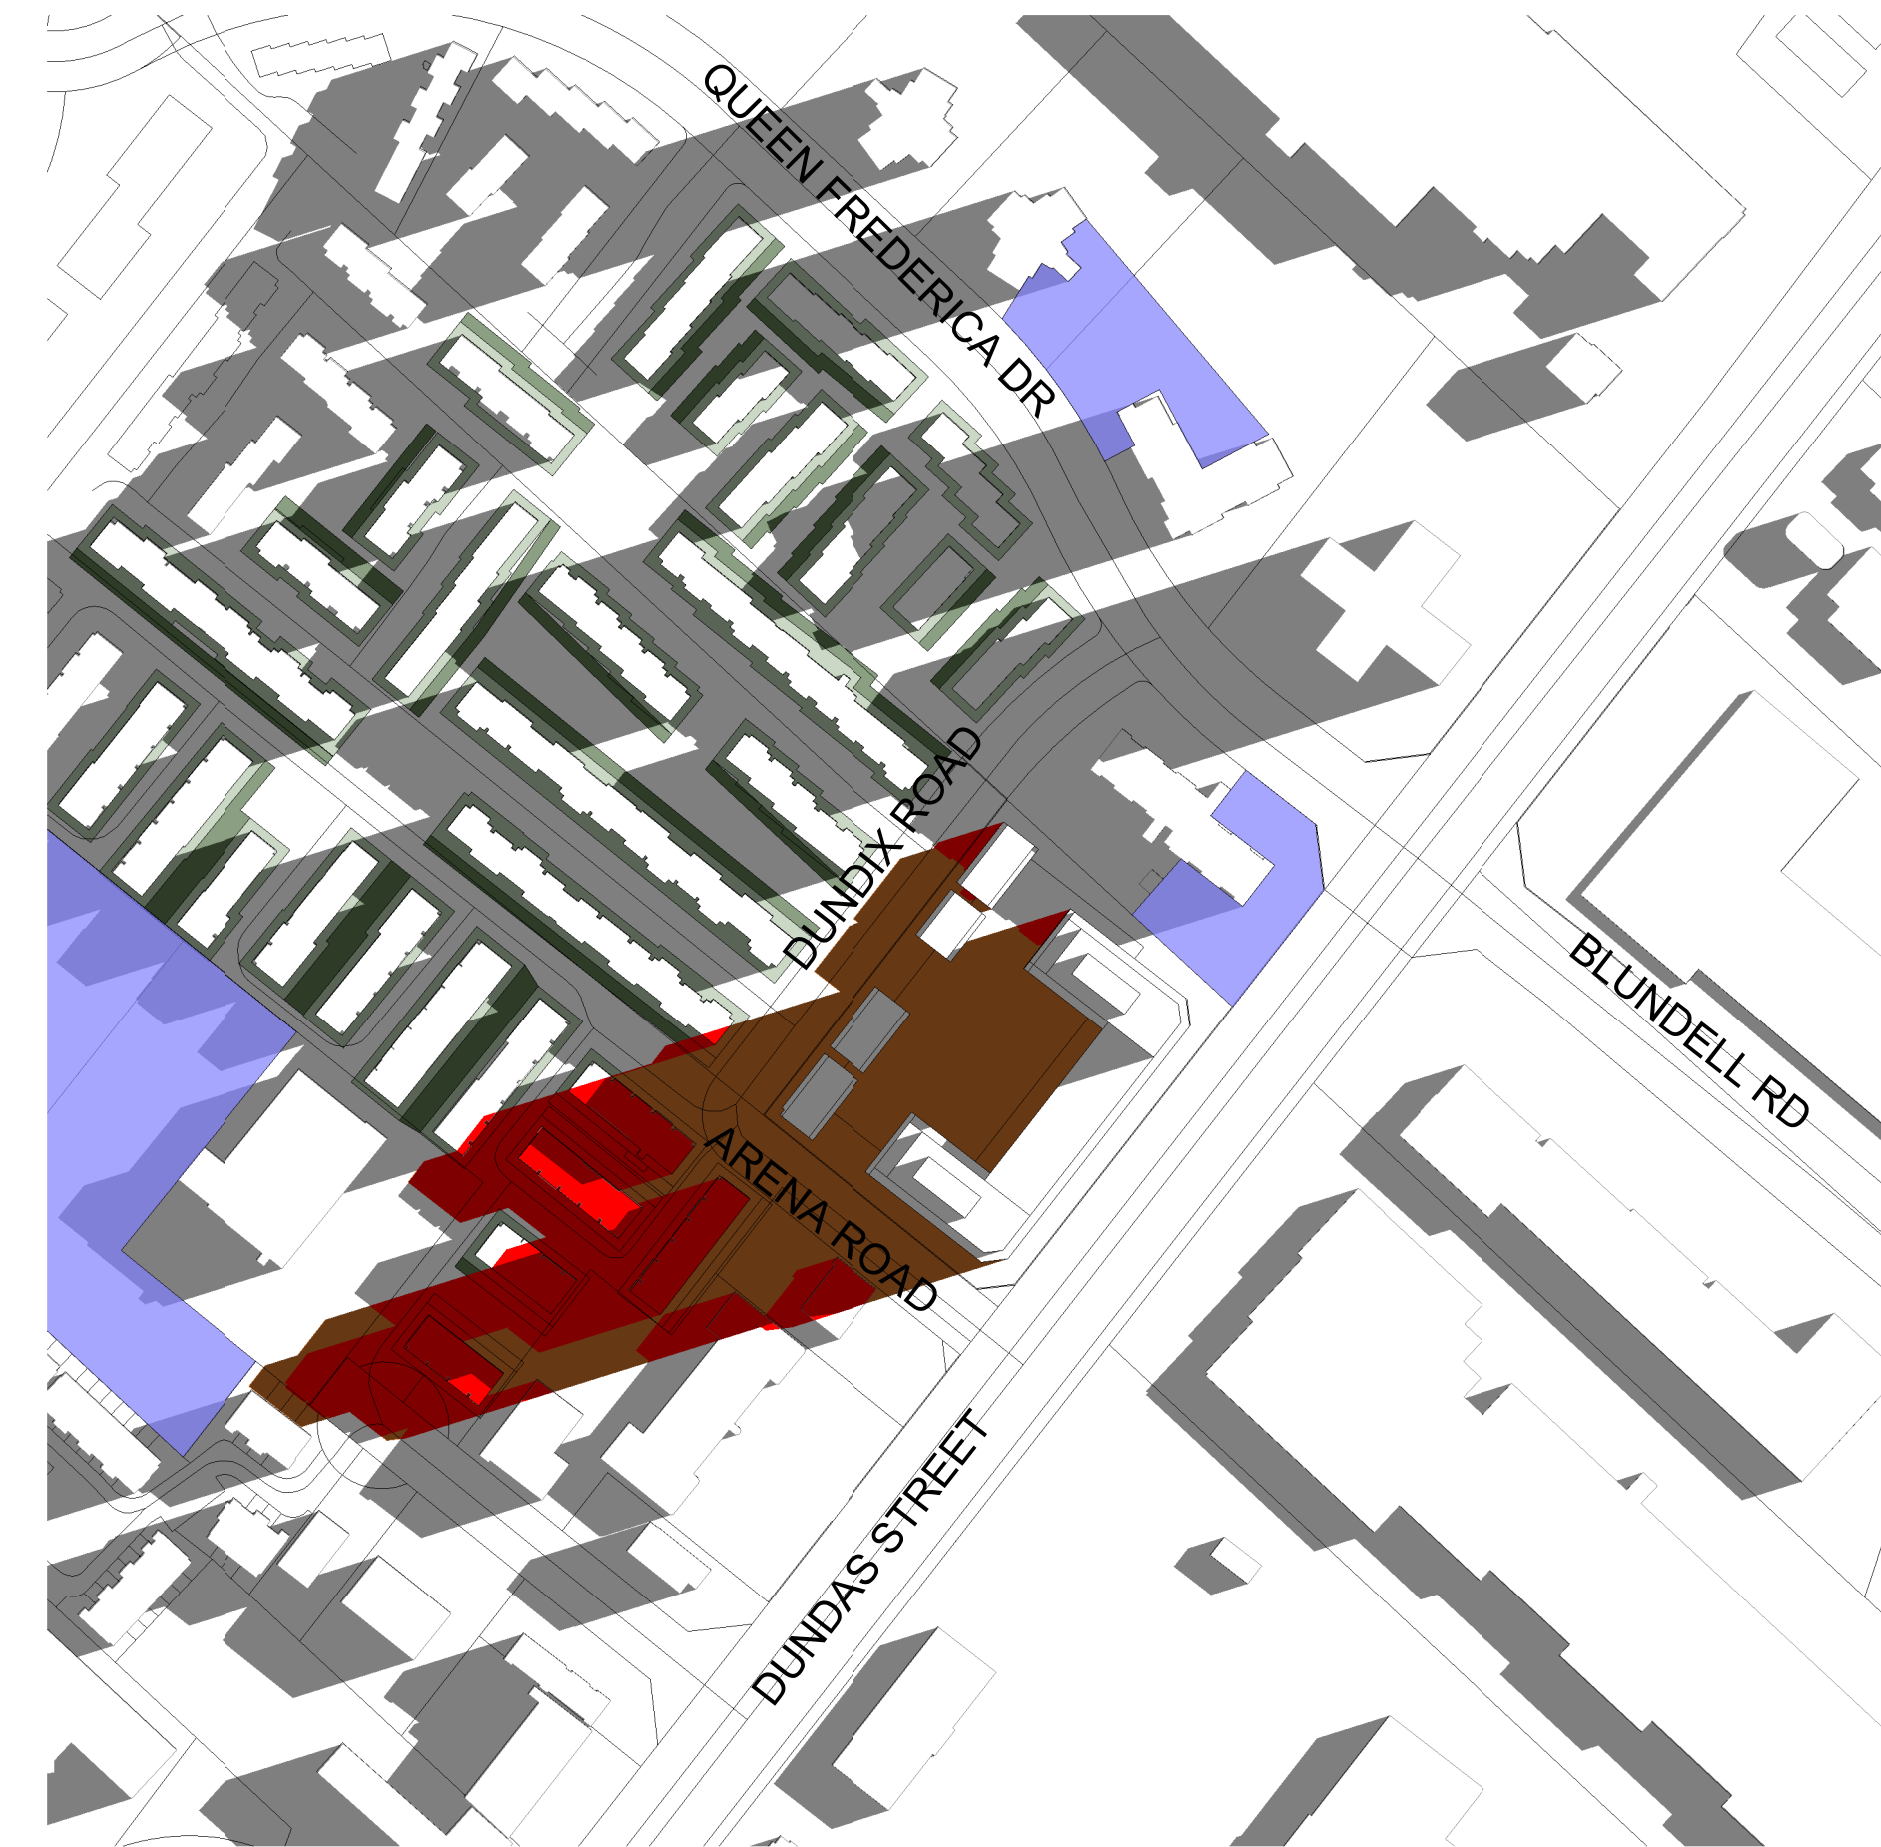

1 JUNE 21 - 0537 AM  
SPA817 1:2500



2 JUNE 21 - 0707 AM  
SPA817 1:2500



3 JUNE 21 - 0720 AM  
SPA817 1:2500



4 JUNE 21 - 0820 AM  
SPA817 1:2500



5 JUNE 21 - 0920 AM  
SPA817 1:2500



6 JUNE 21 - 1020 AM  
SPA817 1:2500

# TURNER FLEISCHER

67 Lesmill Road  
Toronto, ON, M5B 2T8  
T: 416-425-2222  
turnerfleischer.com

This drawing, as an instrument of service, is provided by and is the property of Turner Fleischer. The contractor must verify and accept responsibility for all dimensions and conditions on site and must notify Turner Fleischer of any variations from the supplied information. This drawing is not to be project. The architect is not responsible for the accuracy of survey, structural, mechanical, electrical, etc. information shown on this drawing. Refer to the appropriate consultant's drawings before proceeding with the work. Construction must conform to all applicable codes and requirements of all applicable zoning provisions. The contractor retains full responsibility and bears costs for any corrections or damages resulting from his work.

- EXISTING CONTEXT SHADOW
- PROPOSED DEVELOPMENT SHADOW
- PROPOSED DEVELOPMENT SHADOW / EXISTING CONTEXT SHADOW OVERLAP
- 3.0 NO IMPACT ZONE
- 7.5 NO IMPACT ZONES
- PUBLIC OPEN SPACES, PARKS & PLAZAS

#	DATE	DESCRIPTION	BY
1	06-07-2022	CPA,ZBA & SPA RESUBMISSION	MAL

**PROJECT**  
**PROPOSED MIXED-USE DEVELOPMENT**  
1225 Dundas Street E, Mississauga, ON  
(OZ/OPA 22-20 W3)

**DRAWING**  
**SHADOW STUDIES**

PROJECT NO. 22.117P01	
PROJECT DATE	
DRAWN BY WJB	
CHECKED BY NMC	
SCALE 1:2500	