




1 JUNE 21 - 1720 PM
SPA813 1 : 2500

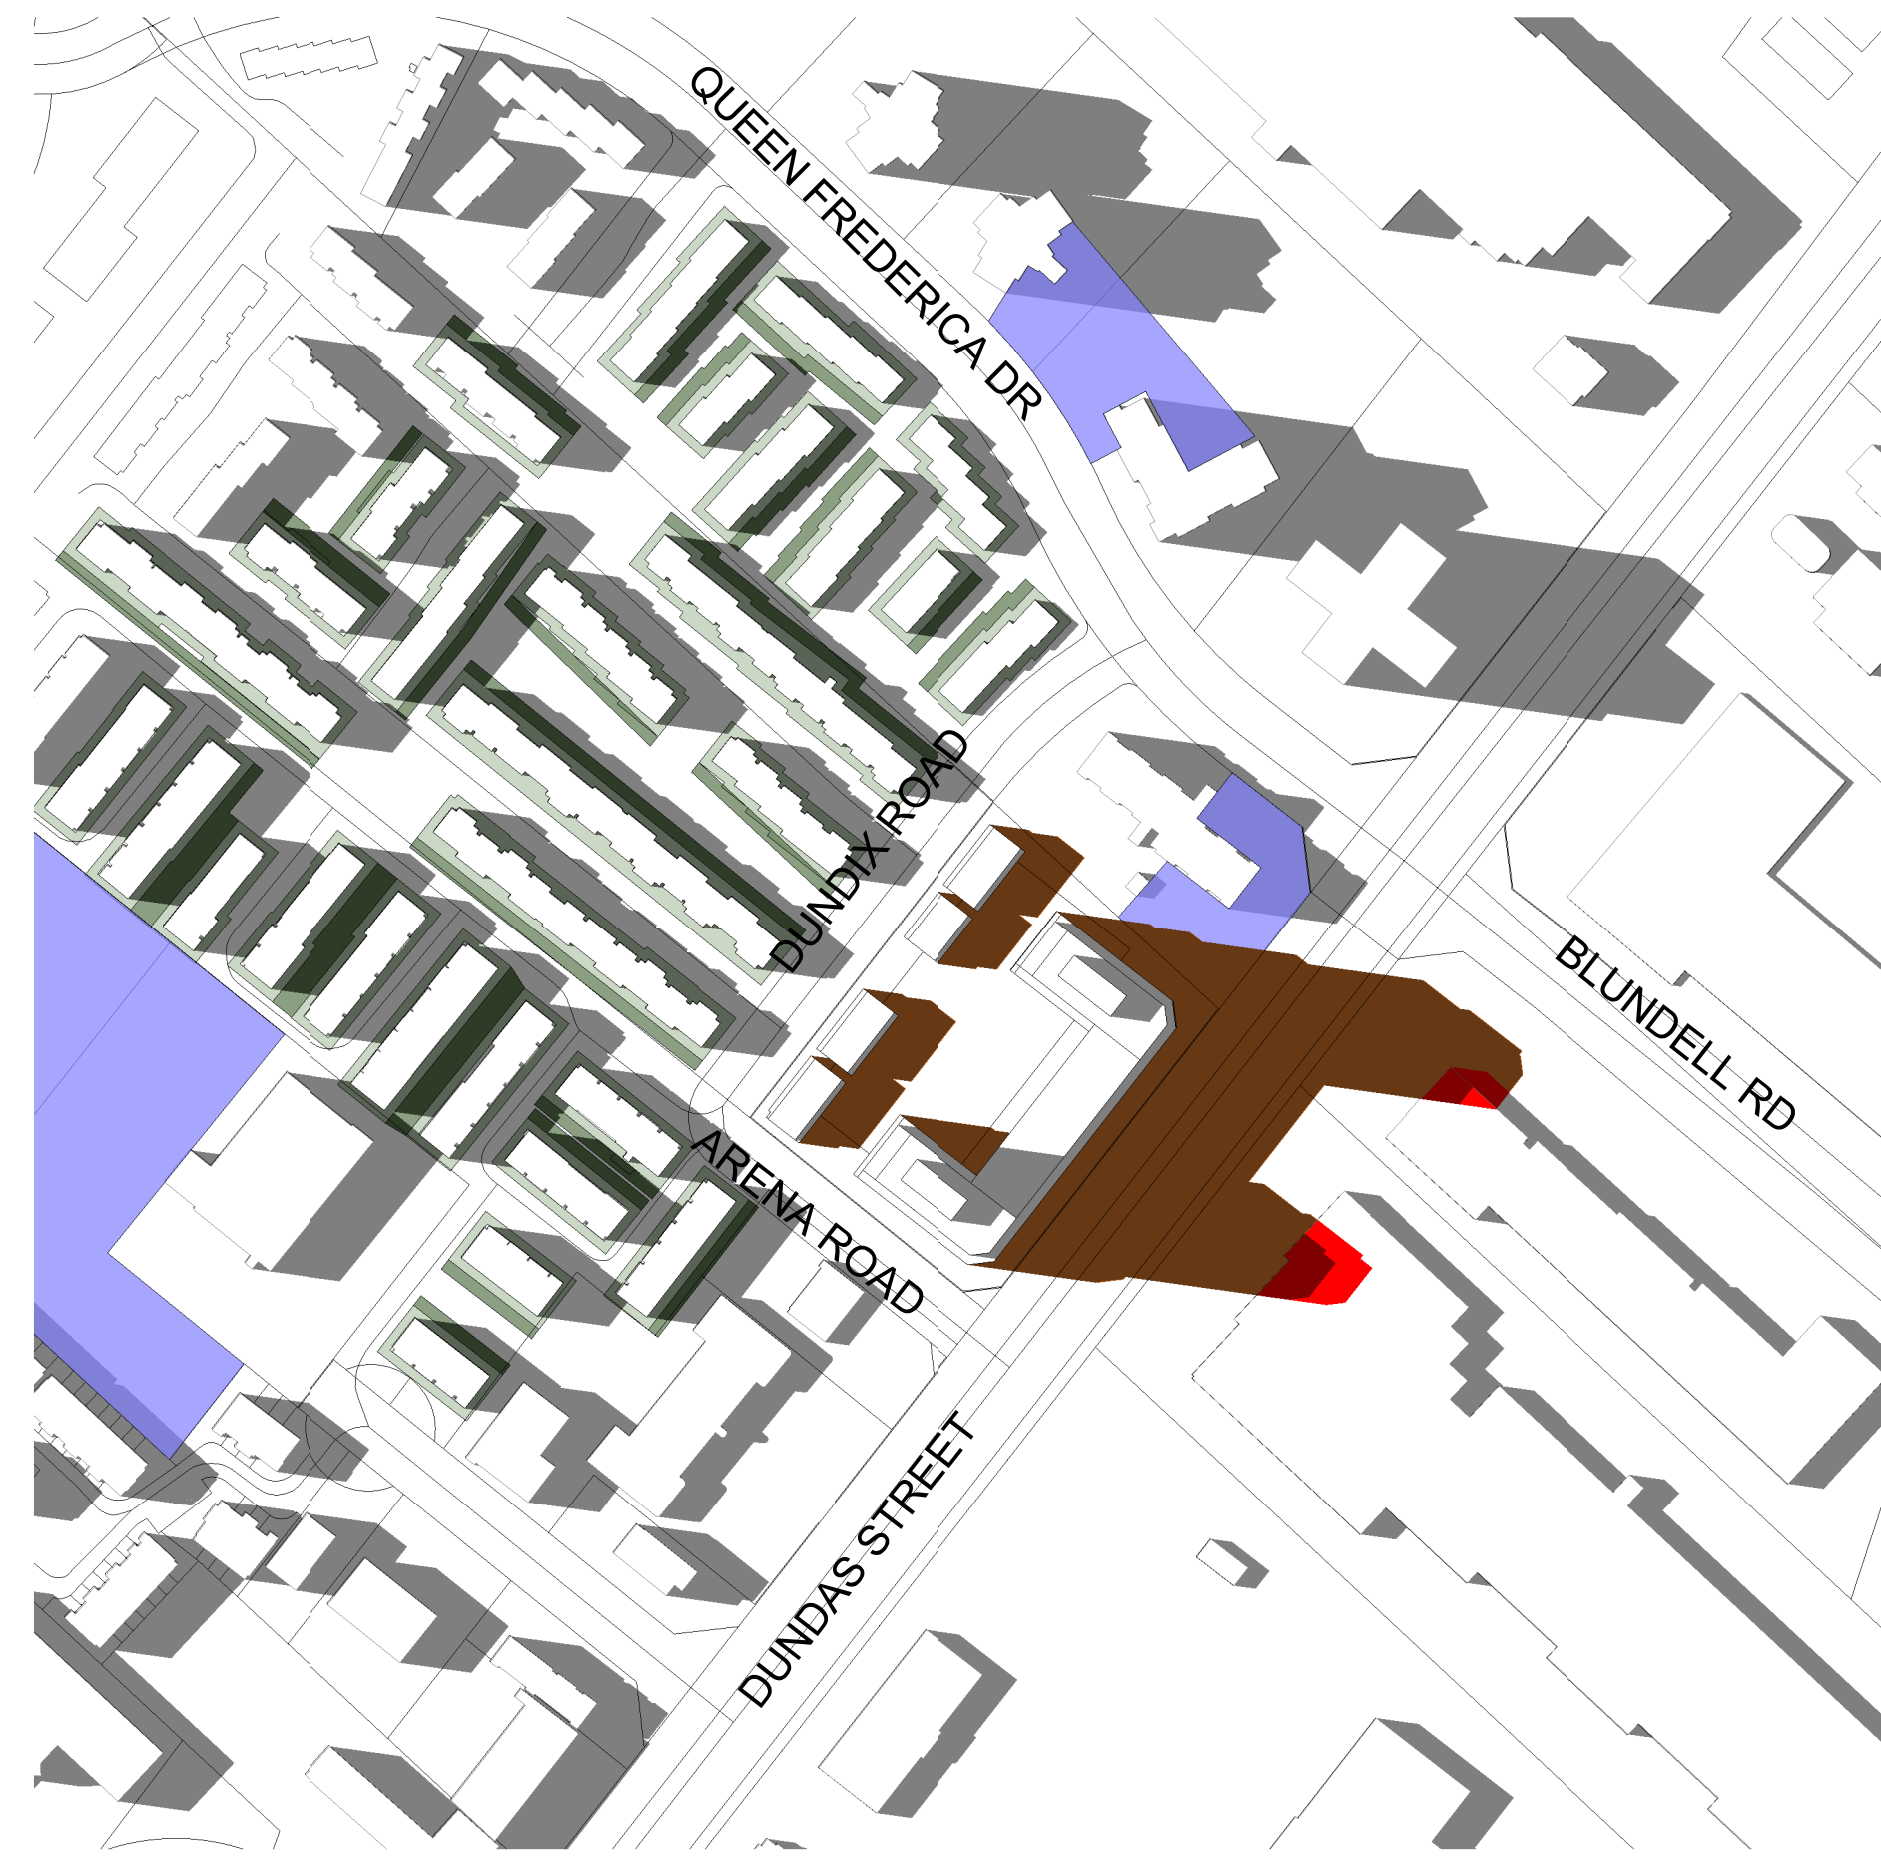


2 JUNE 21 - 1820 PM
SPA813 1 : 2500

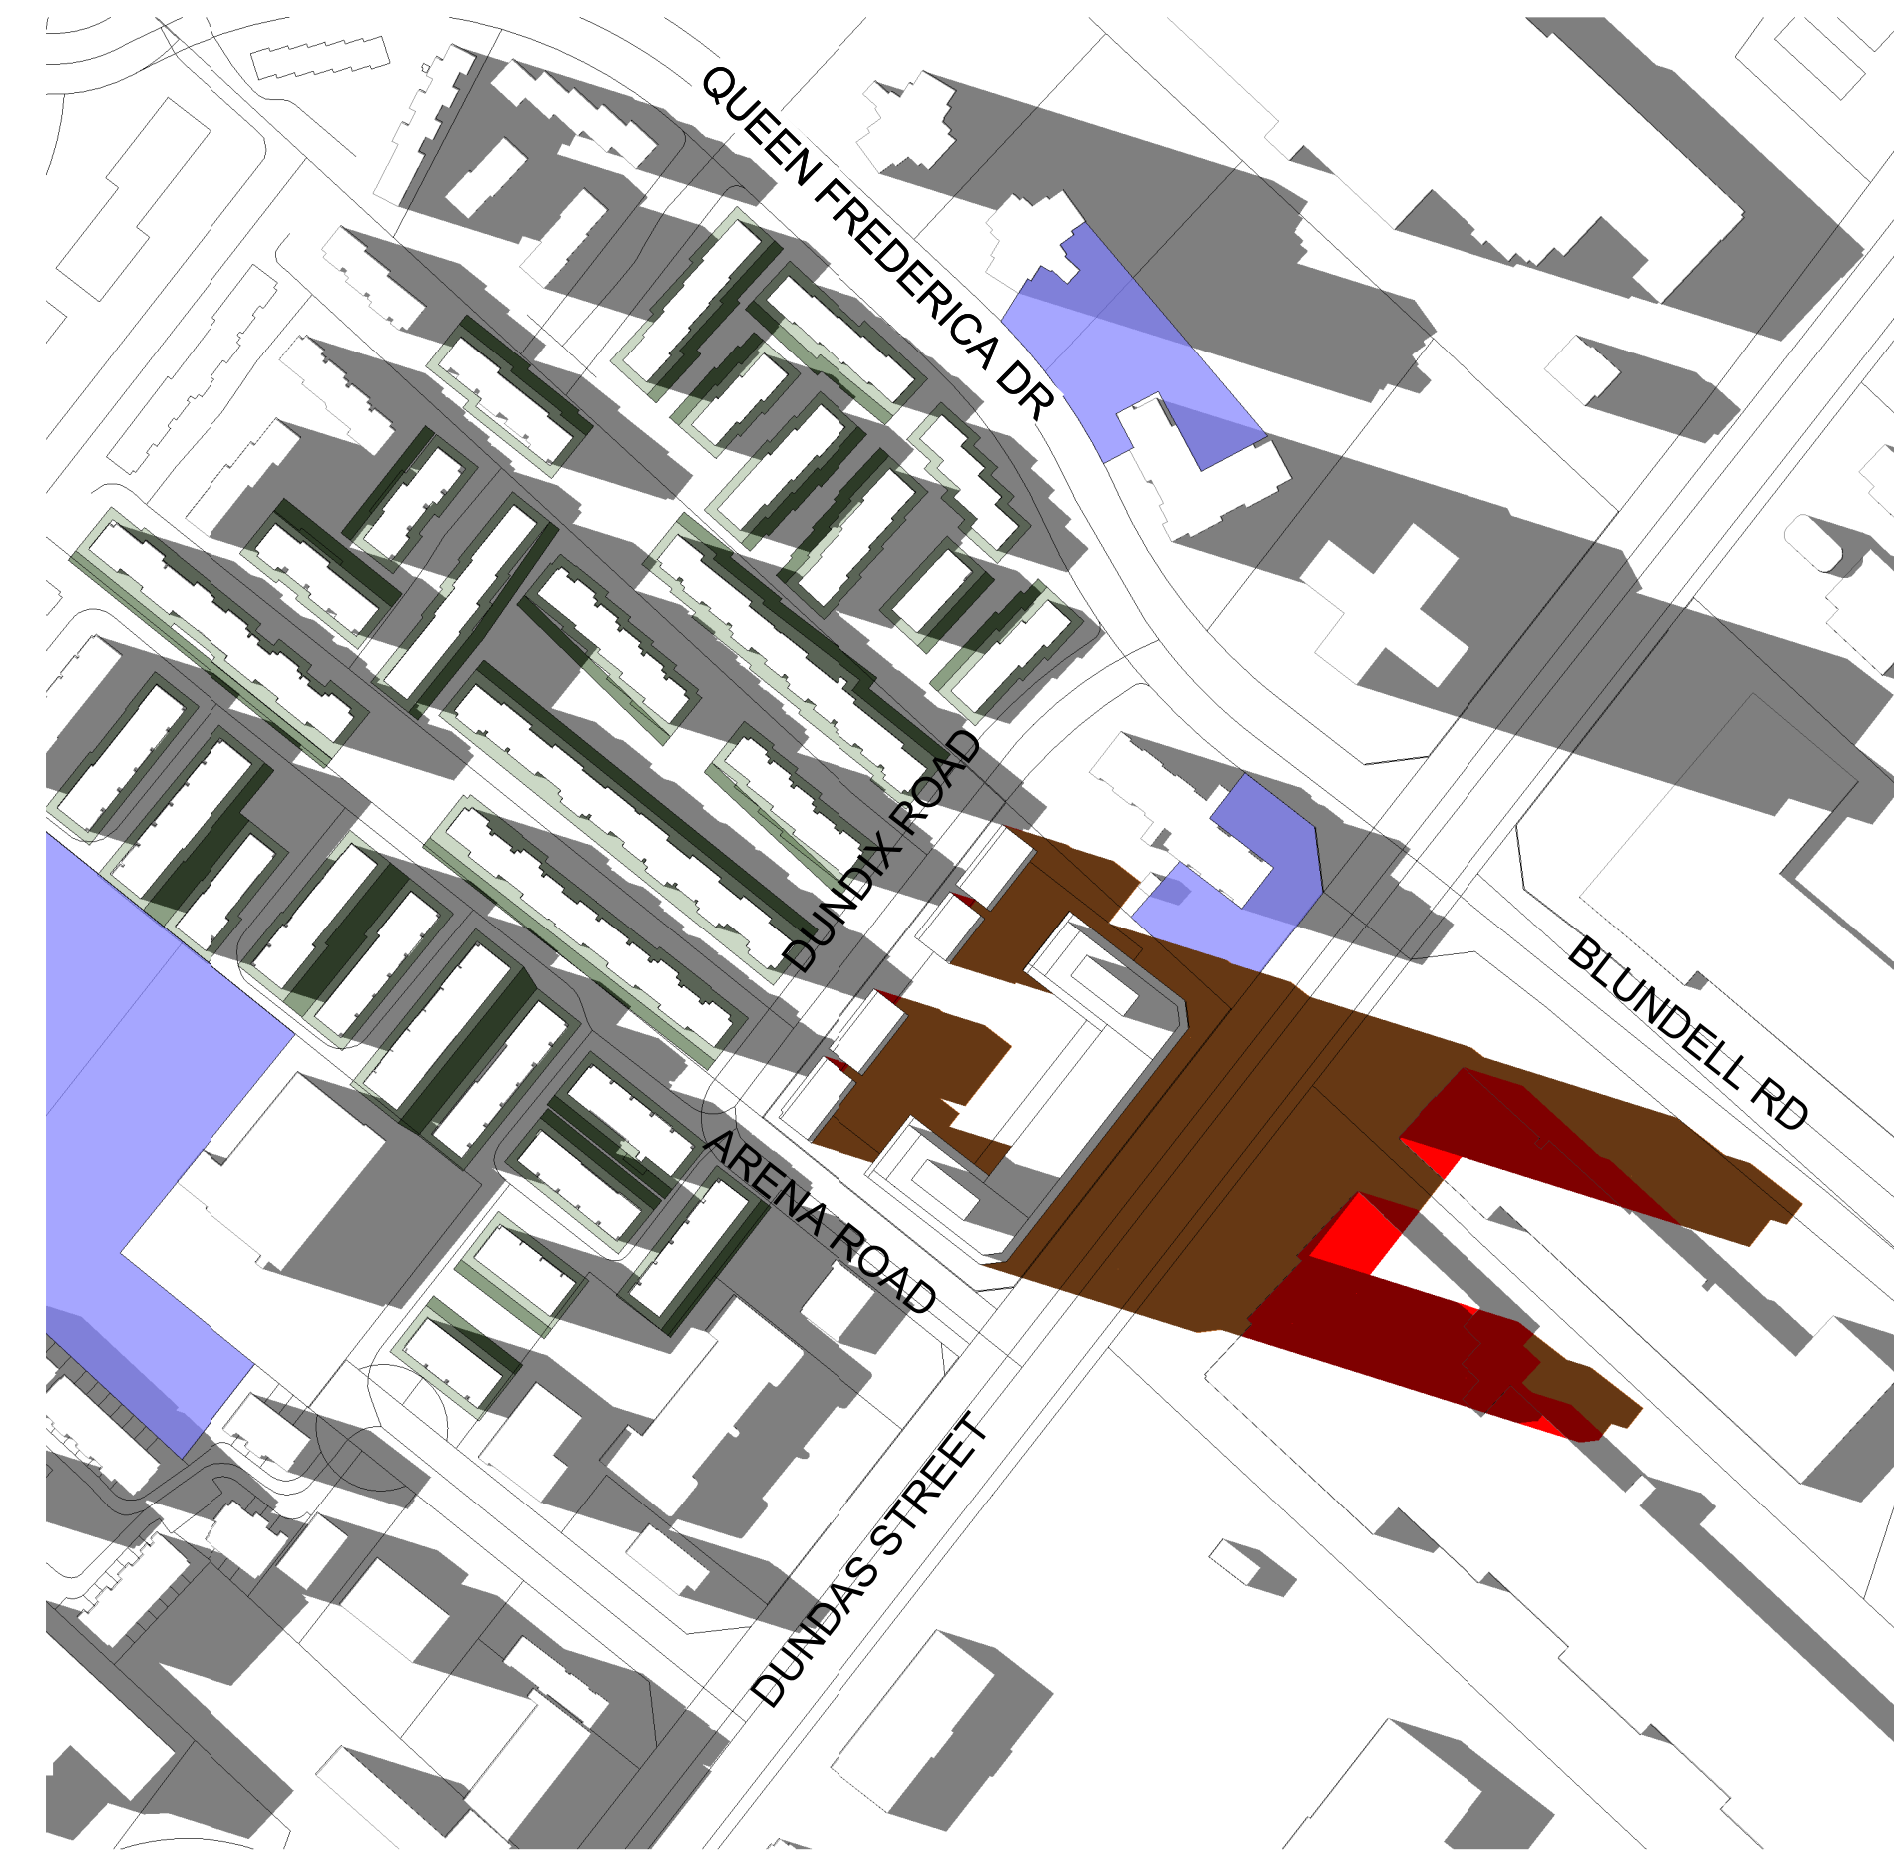

3 JUNE 21 - 1920 PM
SPA813 1 : 2500

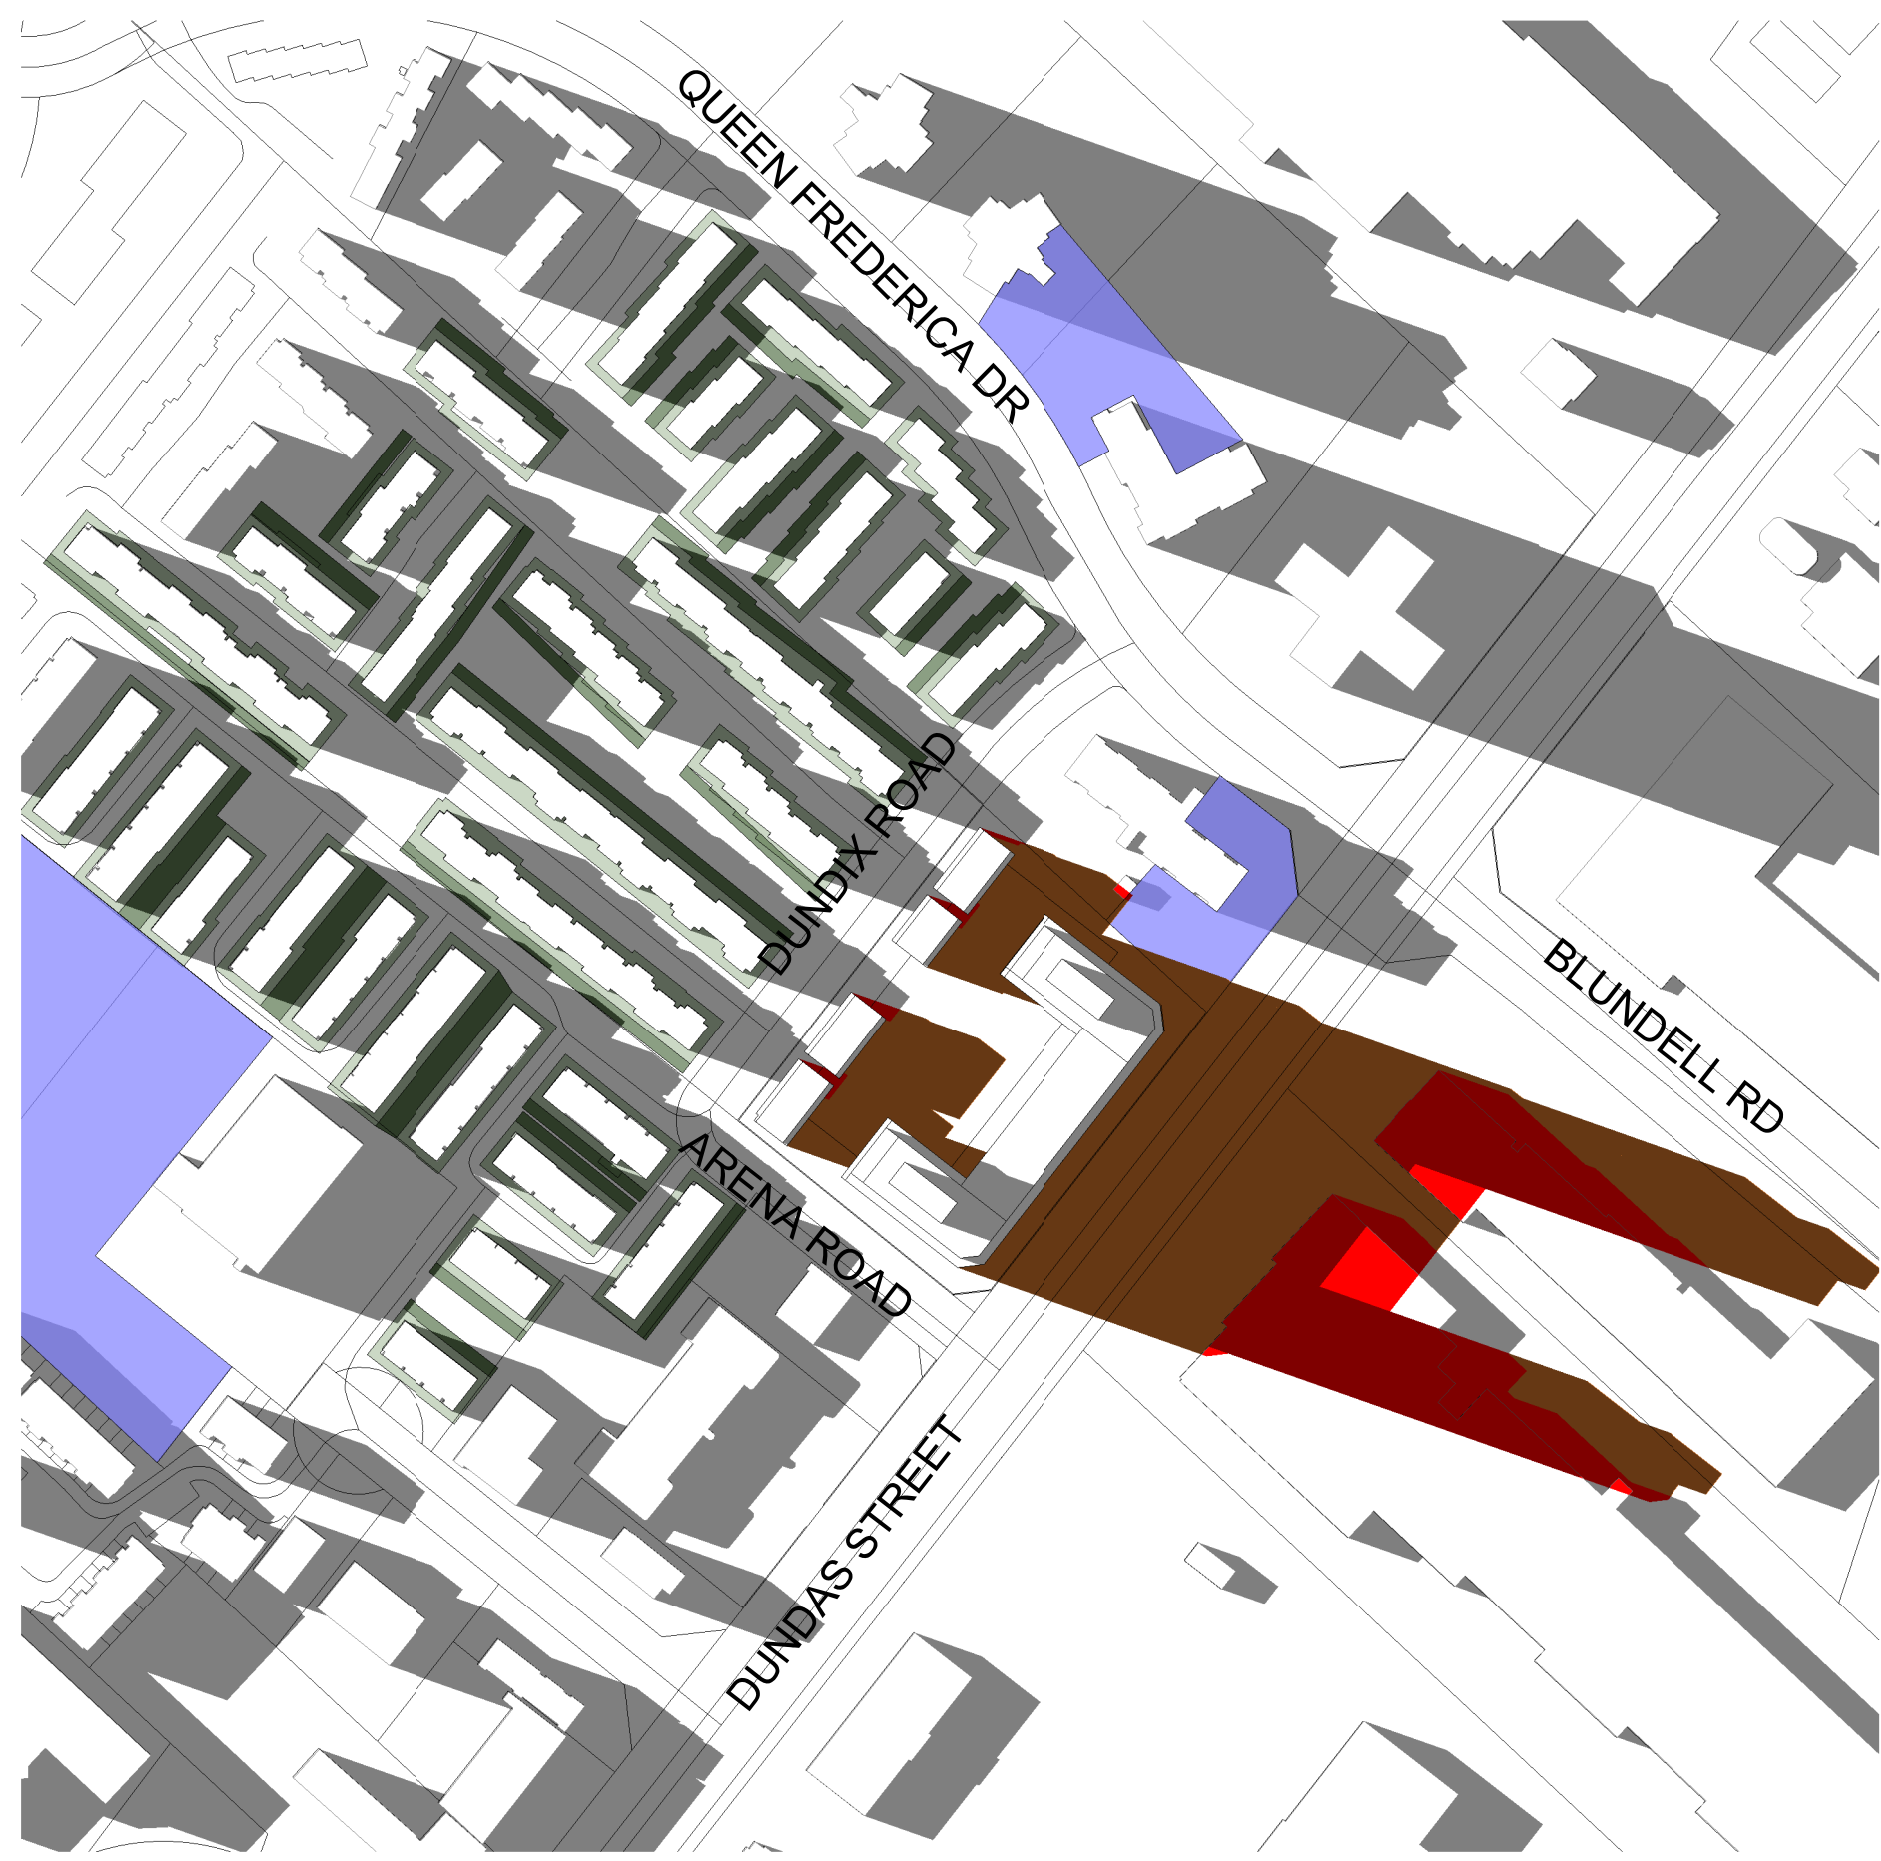

4 JUNE 21 - 1933 PM
SPA813 1 : 2500

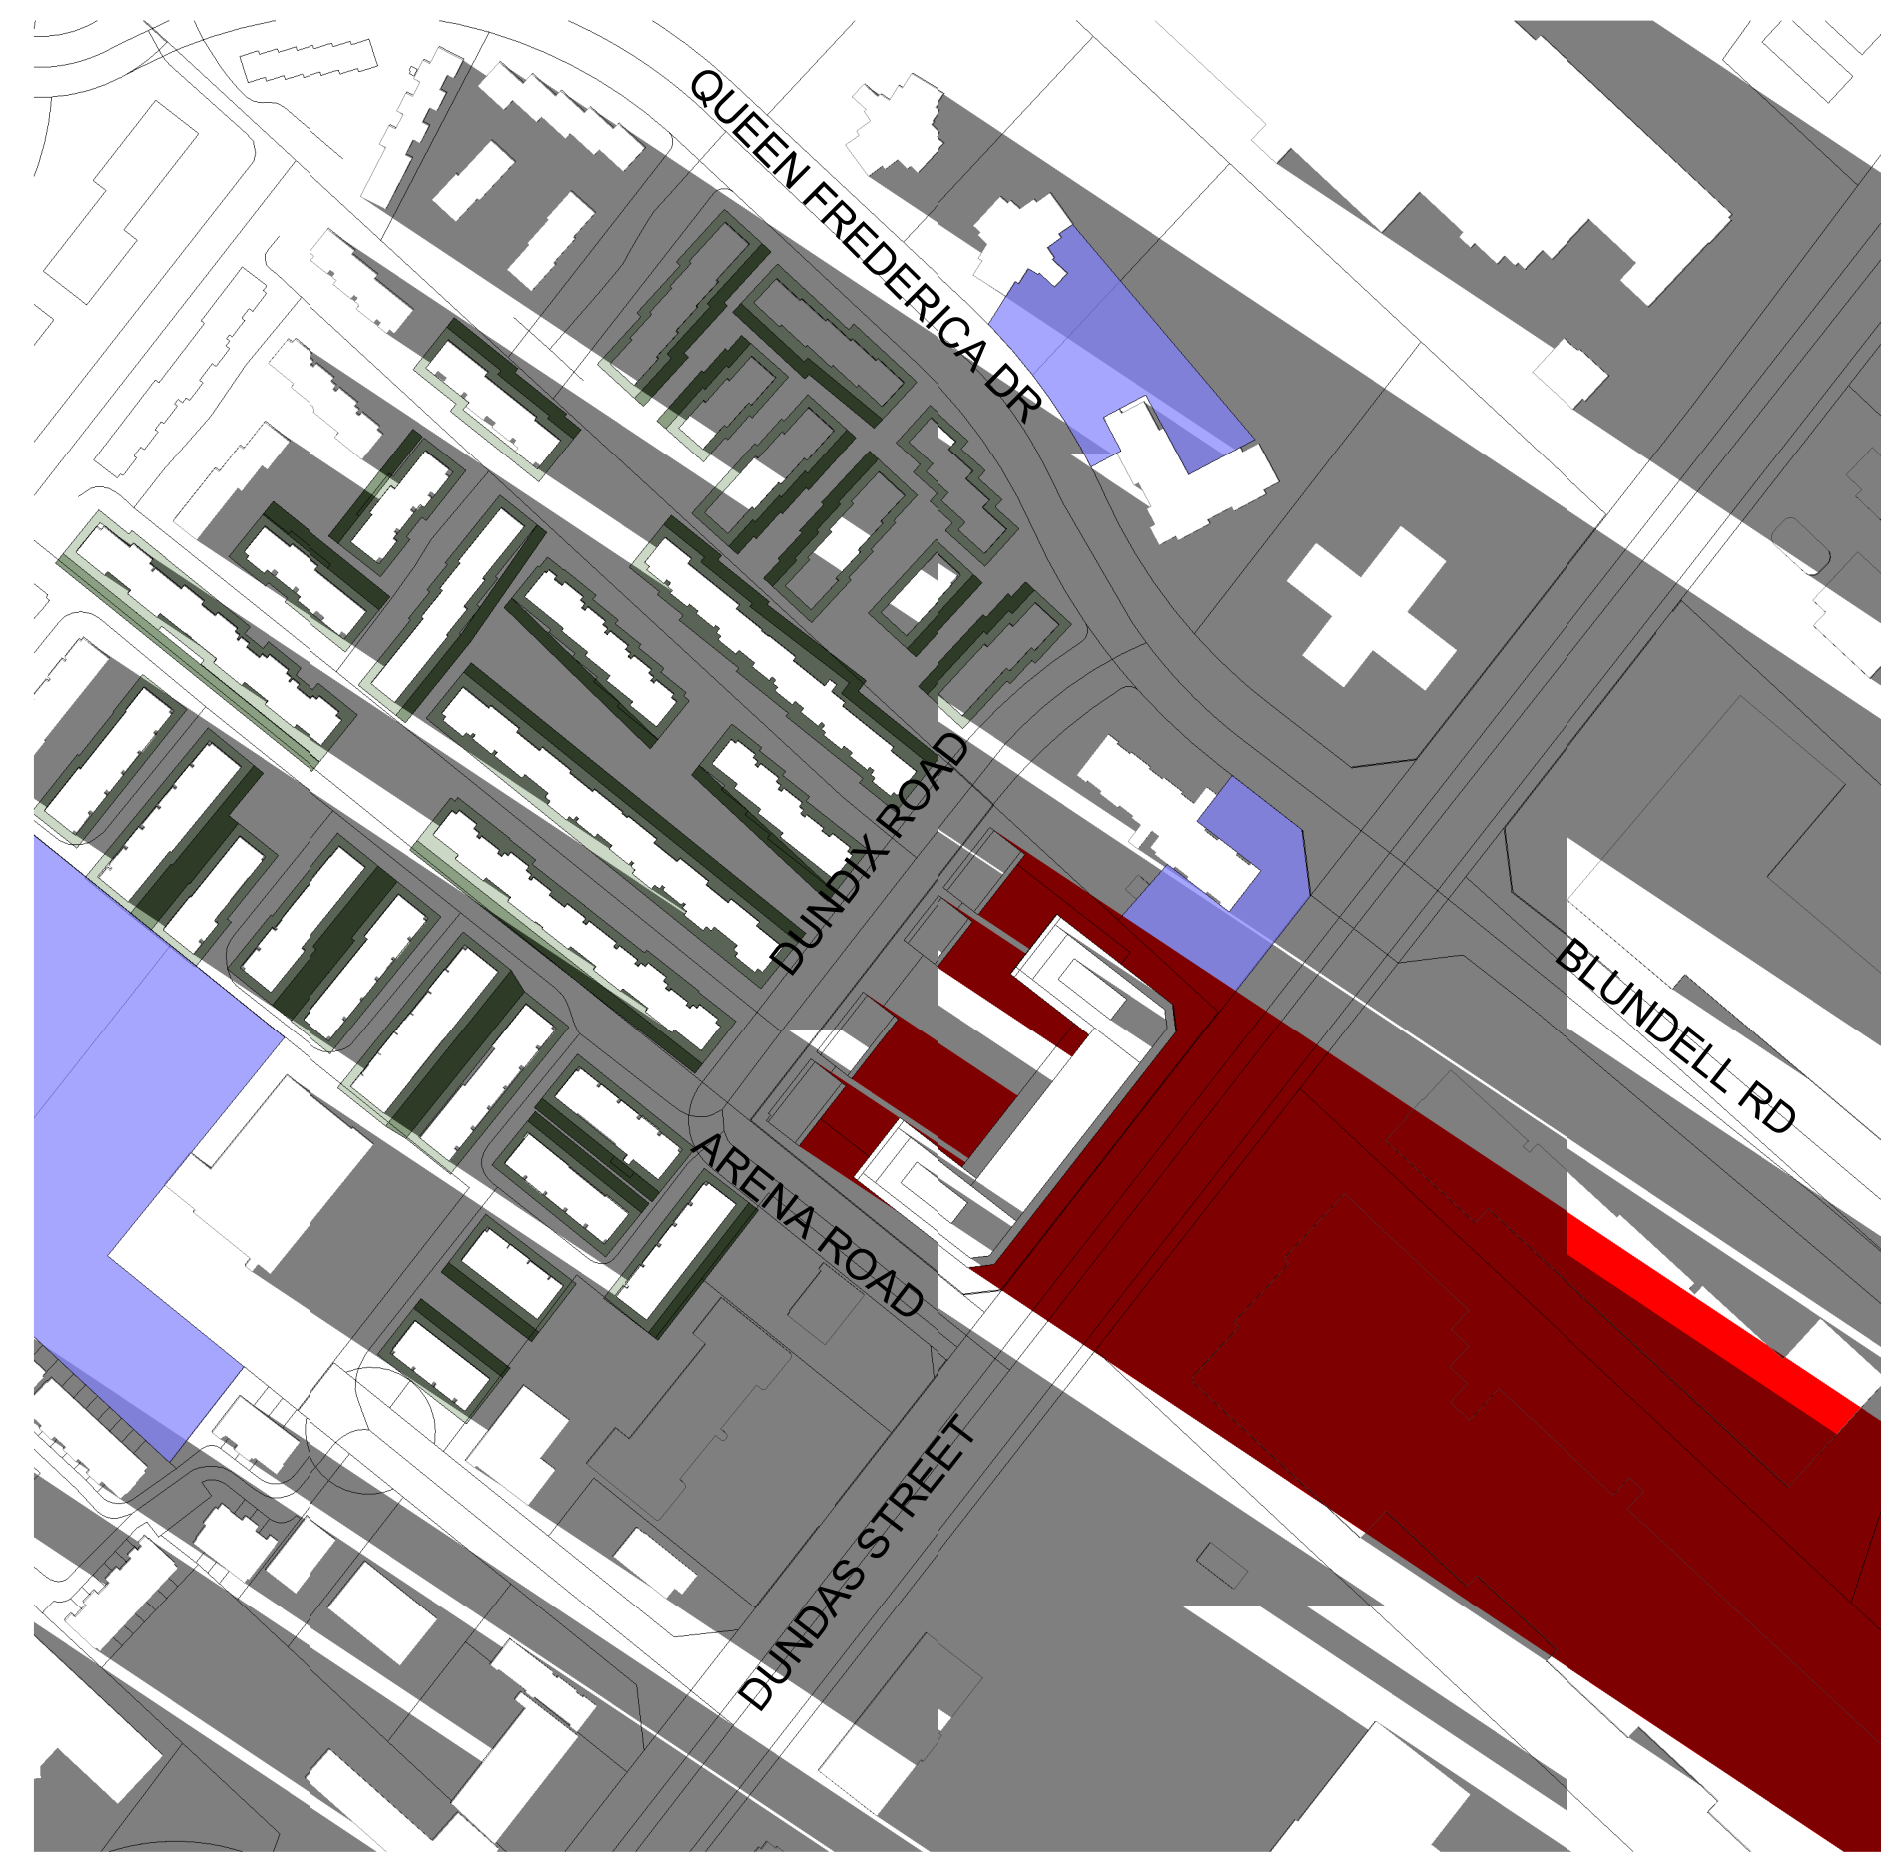

5 JUNE 21 - 2103 PM
SPA813 1 : 2500

TURNER FLEISCHER

67 Lesmill Road
Toronto, ON, M5B 2T8
T: 416-425-2222
turnerfleischer.com

This drawing, as an instrument of service, is provided by and is the property of Turner Fleischer. The operator must verify and accept responsibility for all dimensions and conditions on site and must notify Turner Fleischer of any variations from the supplied information. This drawing is not to be used for any other project. The architect is not responsible for the accuracy of survey, structural, mechanical, electrical, etc. information shown on this drawing. Refer to the appropriate consultant's drawings before proceeding with the work. Construction must conform to all applicable codes and requirements of all relevant governing jurisdictions. The contractor working from drawings not specifically marked "for construction" must assume full responsibility and bear costs for any corrections or damage resulting from his work.


- EXISTING CONTEXT SHADOW
- PROPOSED DEVELOPMENT SHADOW
- PROPOSED DEVELOPMENT SHADOW / EXISTING CONTEXT SHADOW OVERLAP
- 3.0 NO IMPACT ZONE
- 7.5 NO IMPACT ZONES
- PUBLIC OPEN SPACES, PARKS & PLAZAS

#	DATE	DESCRIPTION	BY
2	06-09-2024	OPA & ZBA RESUBMISSION	MAE
1	06-07-2022	OPA/ZBA & SPA RESUBMISSION	

PROJECT
PROPOSED MIXED-USE DEVELOPMENT
1225 Dundas Street E, Mississauga, ON
(OZ/OPA 22-20 W3)

SHADOW STUDIES

PROJECT NO.
22.117P01
PROJECT DATE
DRAWN BY
WJB
CHECKED BY
NMC
SCALE
1:2500

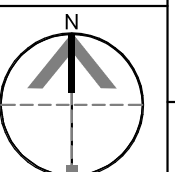

DRAWING NO. SPA813 REV. 2