



1 DECEMBER 21 - 1417 PM
SPA818 1:2500

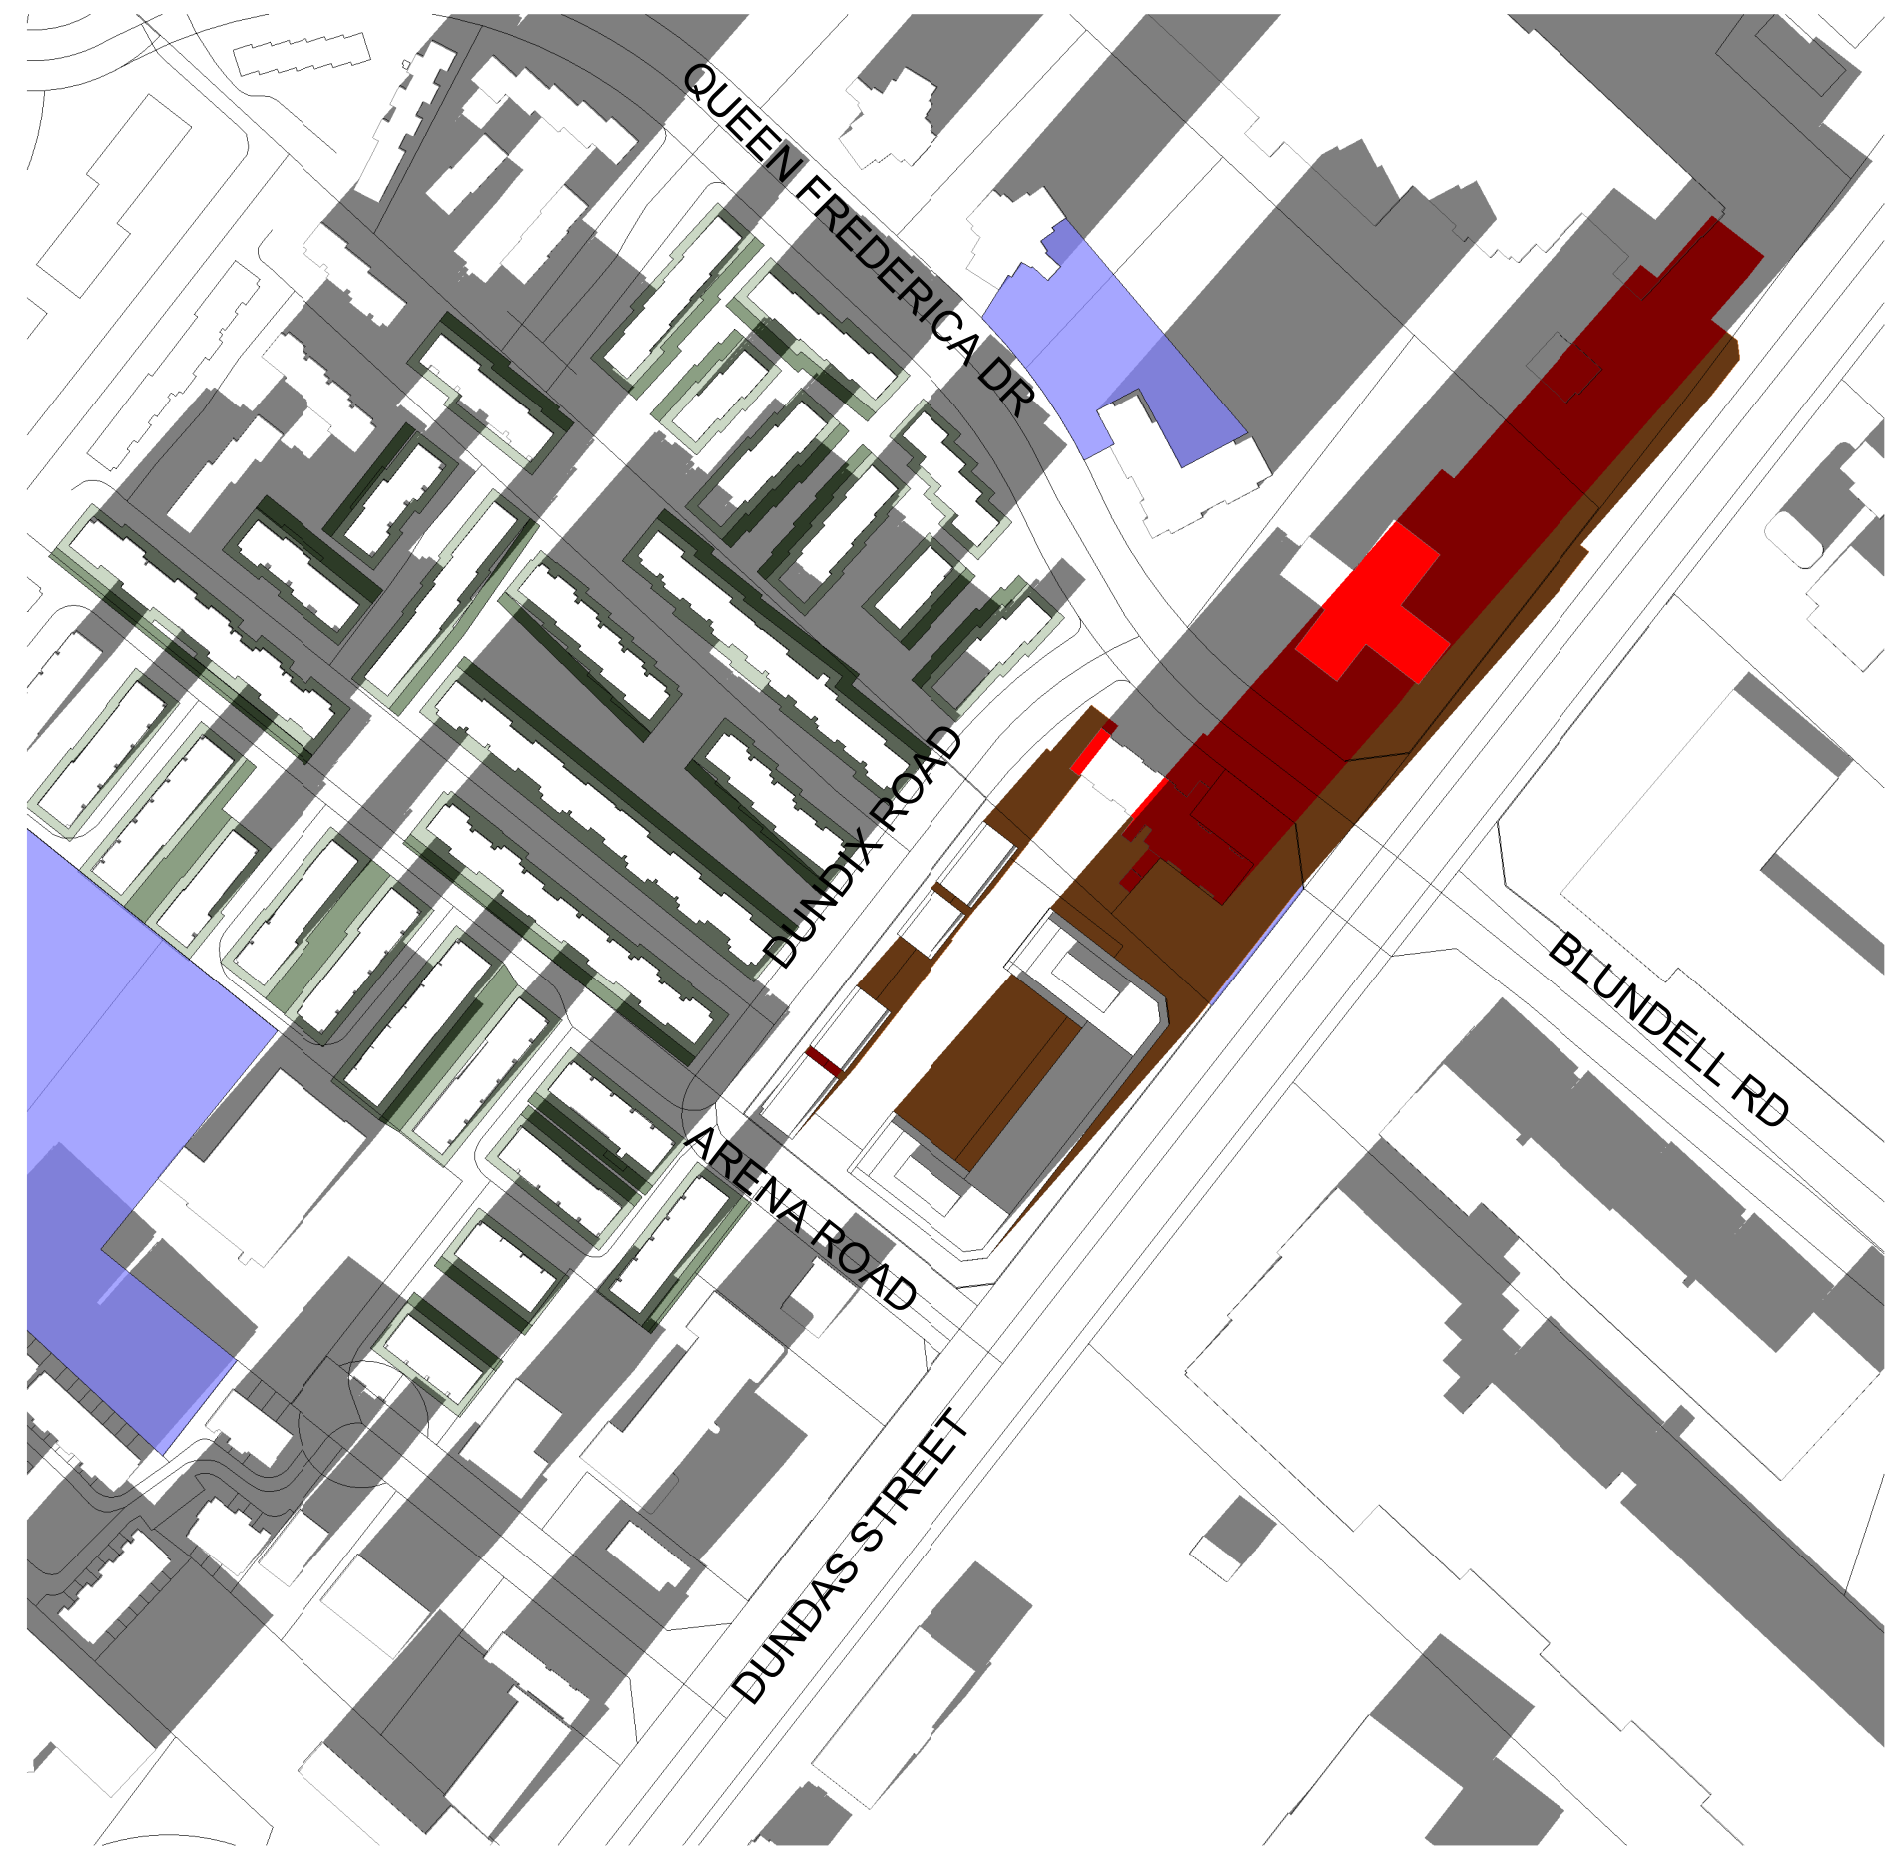

2 DECEMBER 21 - 1515 PM
SPA818 1:2500

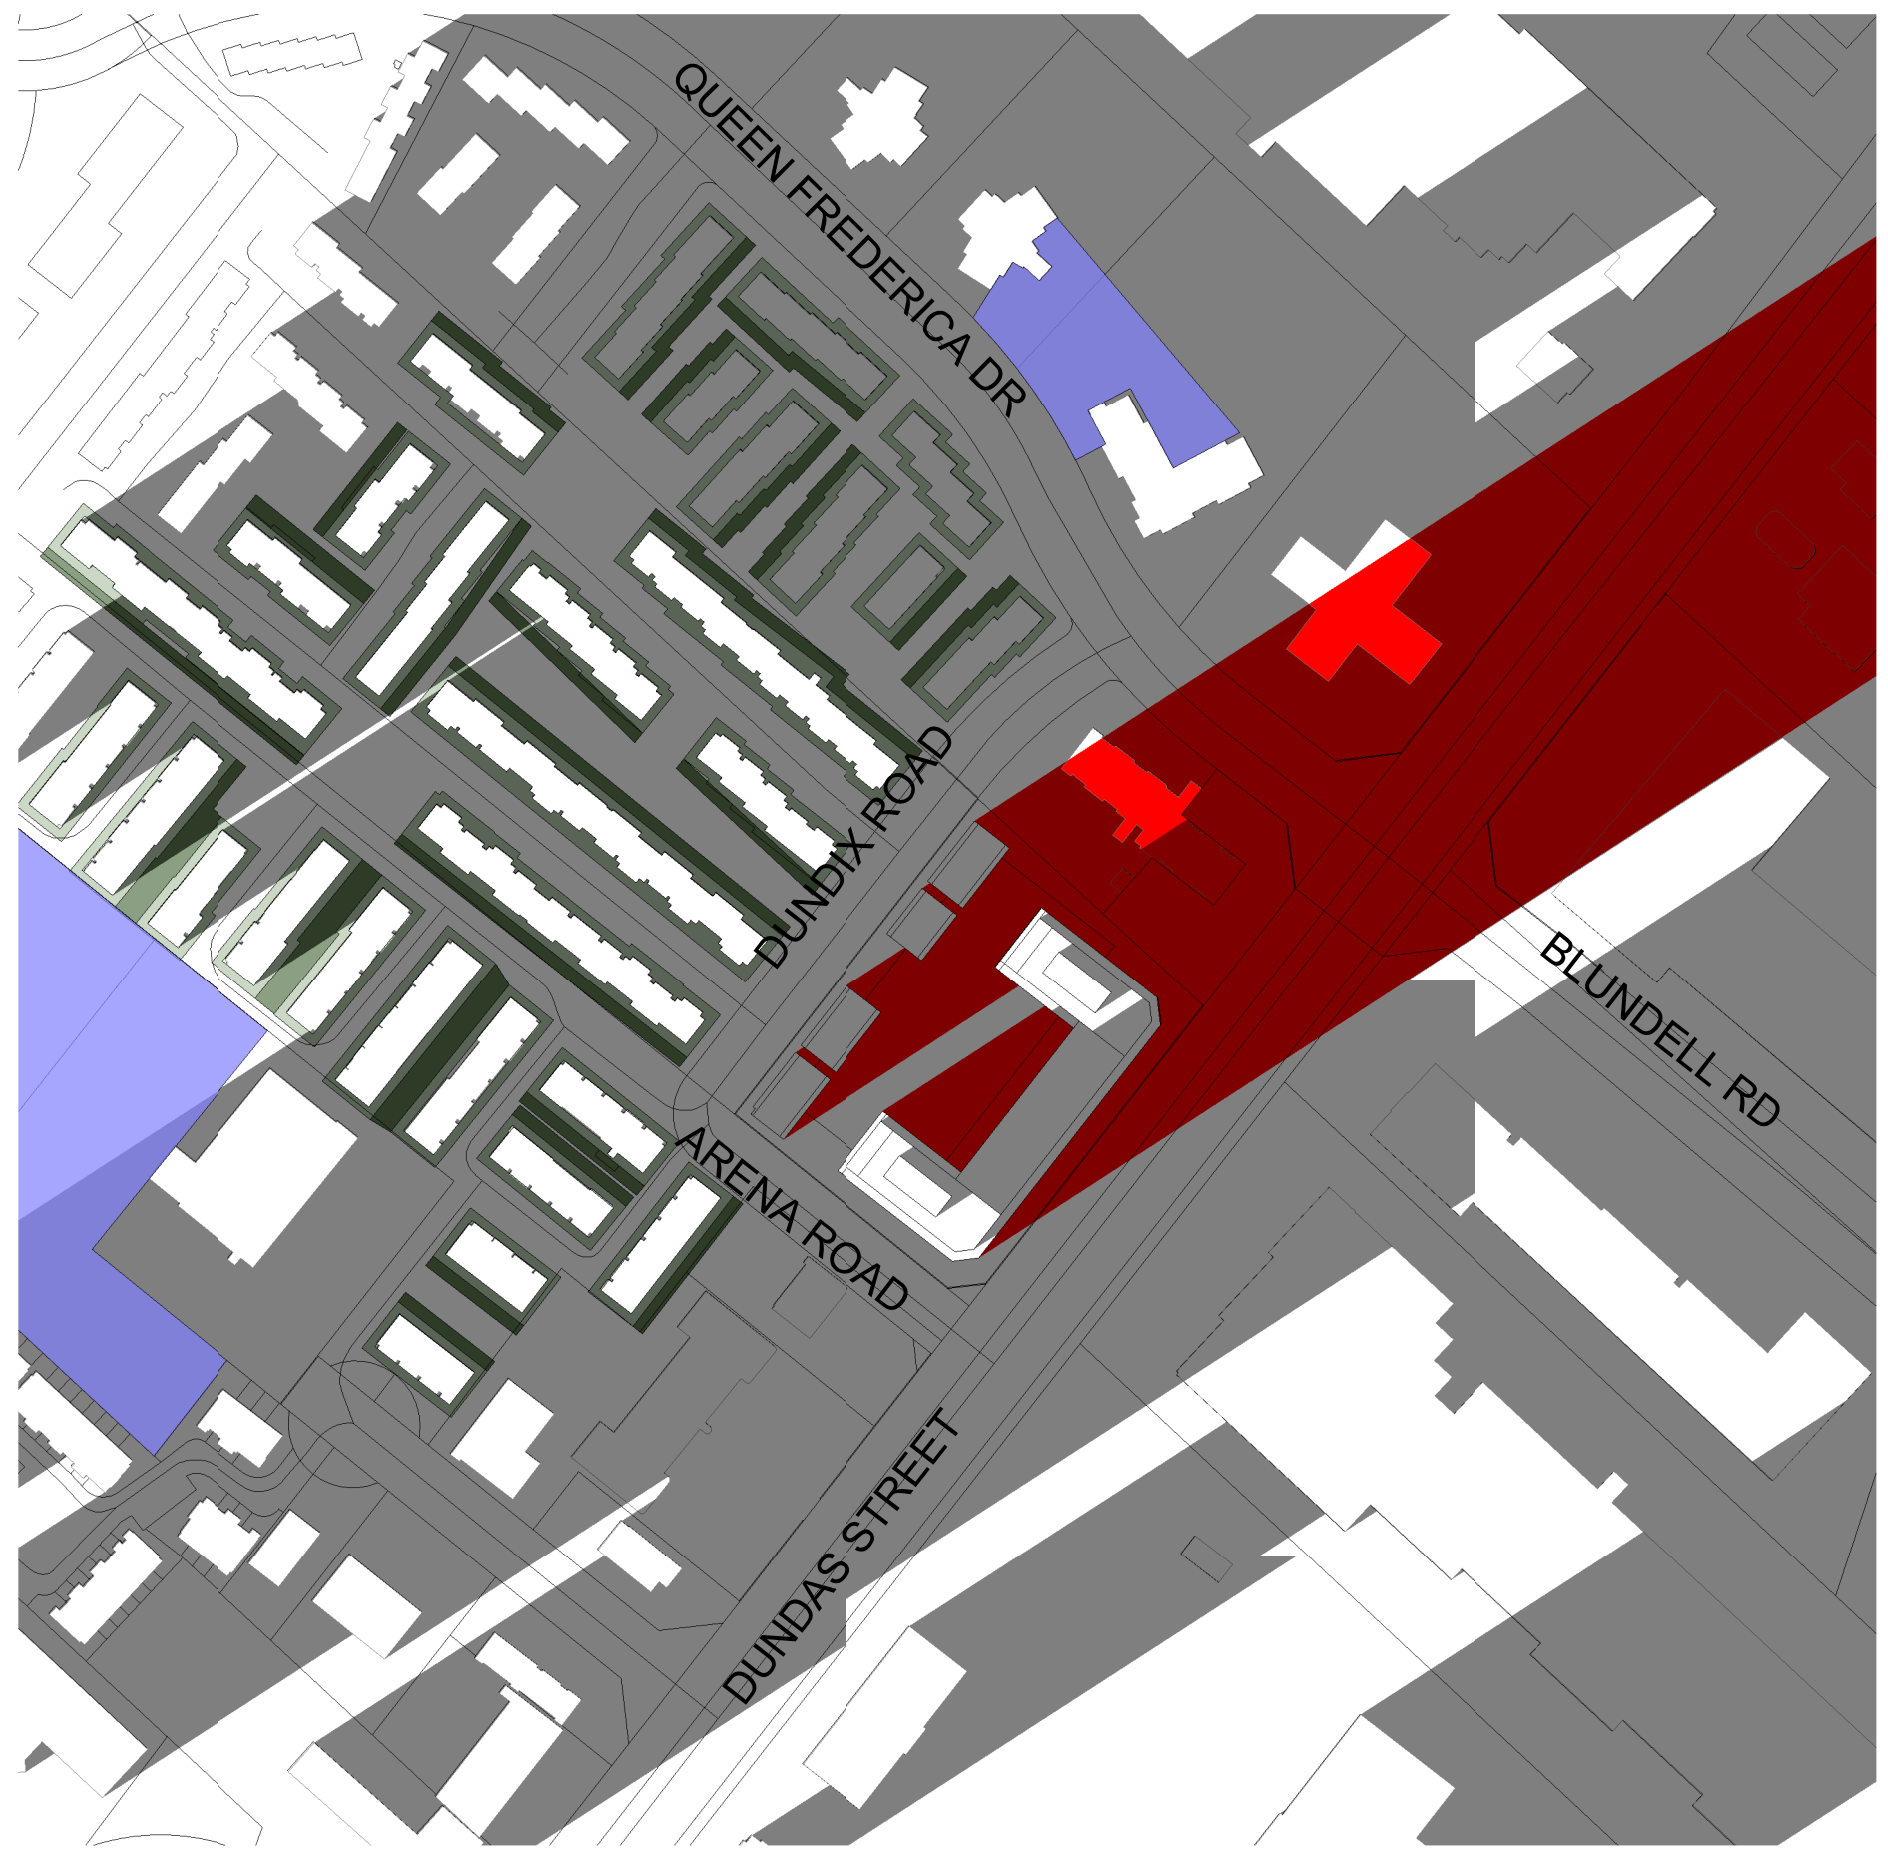

3 DECEMBER 21 - 1645 PM
SPA818 1:2500

This drawing, as an instrument of service, is provided by and is the property of Turner Fleischer. The contractor must verify and accept responsibility for all dimensions and conditions on site and must notify Turner Fleischer of any variations from the supplied information. This drawing is not to be used for any other project. The architect is not responsible for the accuracy of survey, structural, mechanical, electrical, etc., information shown on this drawing. Refer to the appropriate consultant's drawings before proceeding with the work. Construction must conform to all applicable codes and requirements of all relevant governing jurisdictions. The contractor retains responsibility for any errors or omissions. Turner Fleischer must assume full responsibility and bear costs for any corrections or damages resulting from its work.


- EXISTING CONTEXT SHADOW
- PROPOSED DEVELOPMENT SHADOW
- PROPOSED DEVELOPMENT SHADOW / EXISTING CONTEXT SHADOW OVERLAP
- 3.0 NO IMPACT ZONE
- 7.5 NO IMPACT ZONES
- PUBLIC OPEN SPACES, PARKS & PLAZAS

2	06-09-2024	OPA & ZBA RESUBMISSION	MAE
1	06-07-2022	OPA/ZBA & SPA RESUBMISSION	
#	DATE	DESCRIPTION	BY

PROPOSED MIXED-USE DEVELOPMENT
1225 Dundas Street E, Mississauga, ON
(OZ/OPA 22-20 W3)

SHADOW STUDIES

PROJECT NO.
22.117P01
PROJECT DATE
DRAWN BY
WJB
CHECKED BY
NMC
SCALE
1:2500

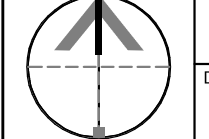

DRAWING NO. SPA818 REV. 2