




RESERVED

 


RESERVED

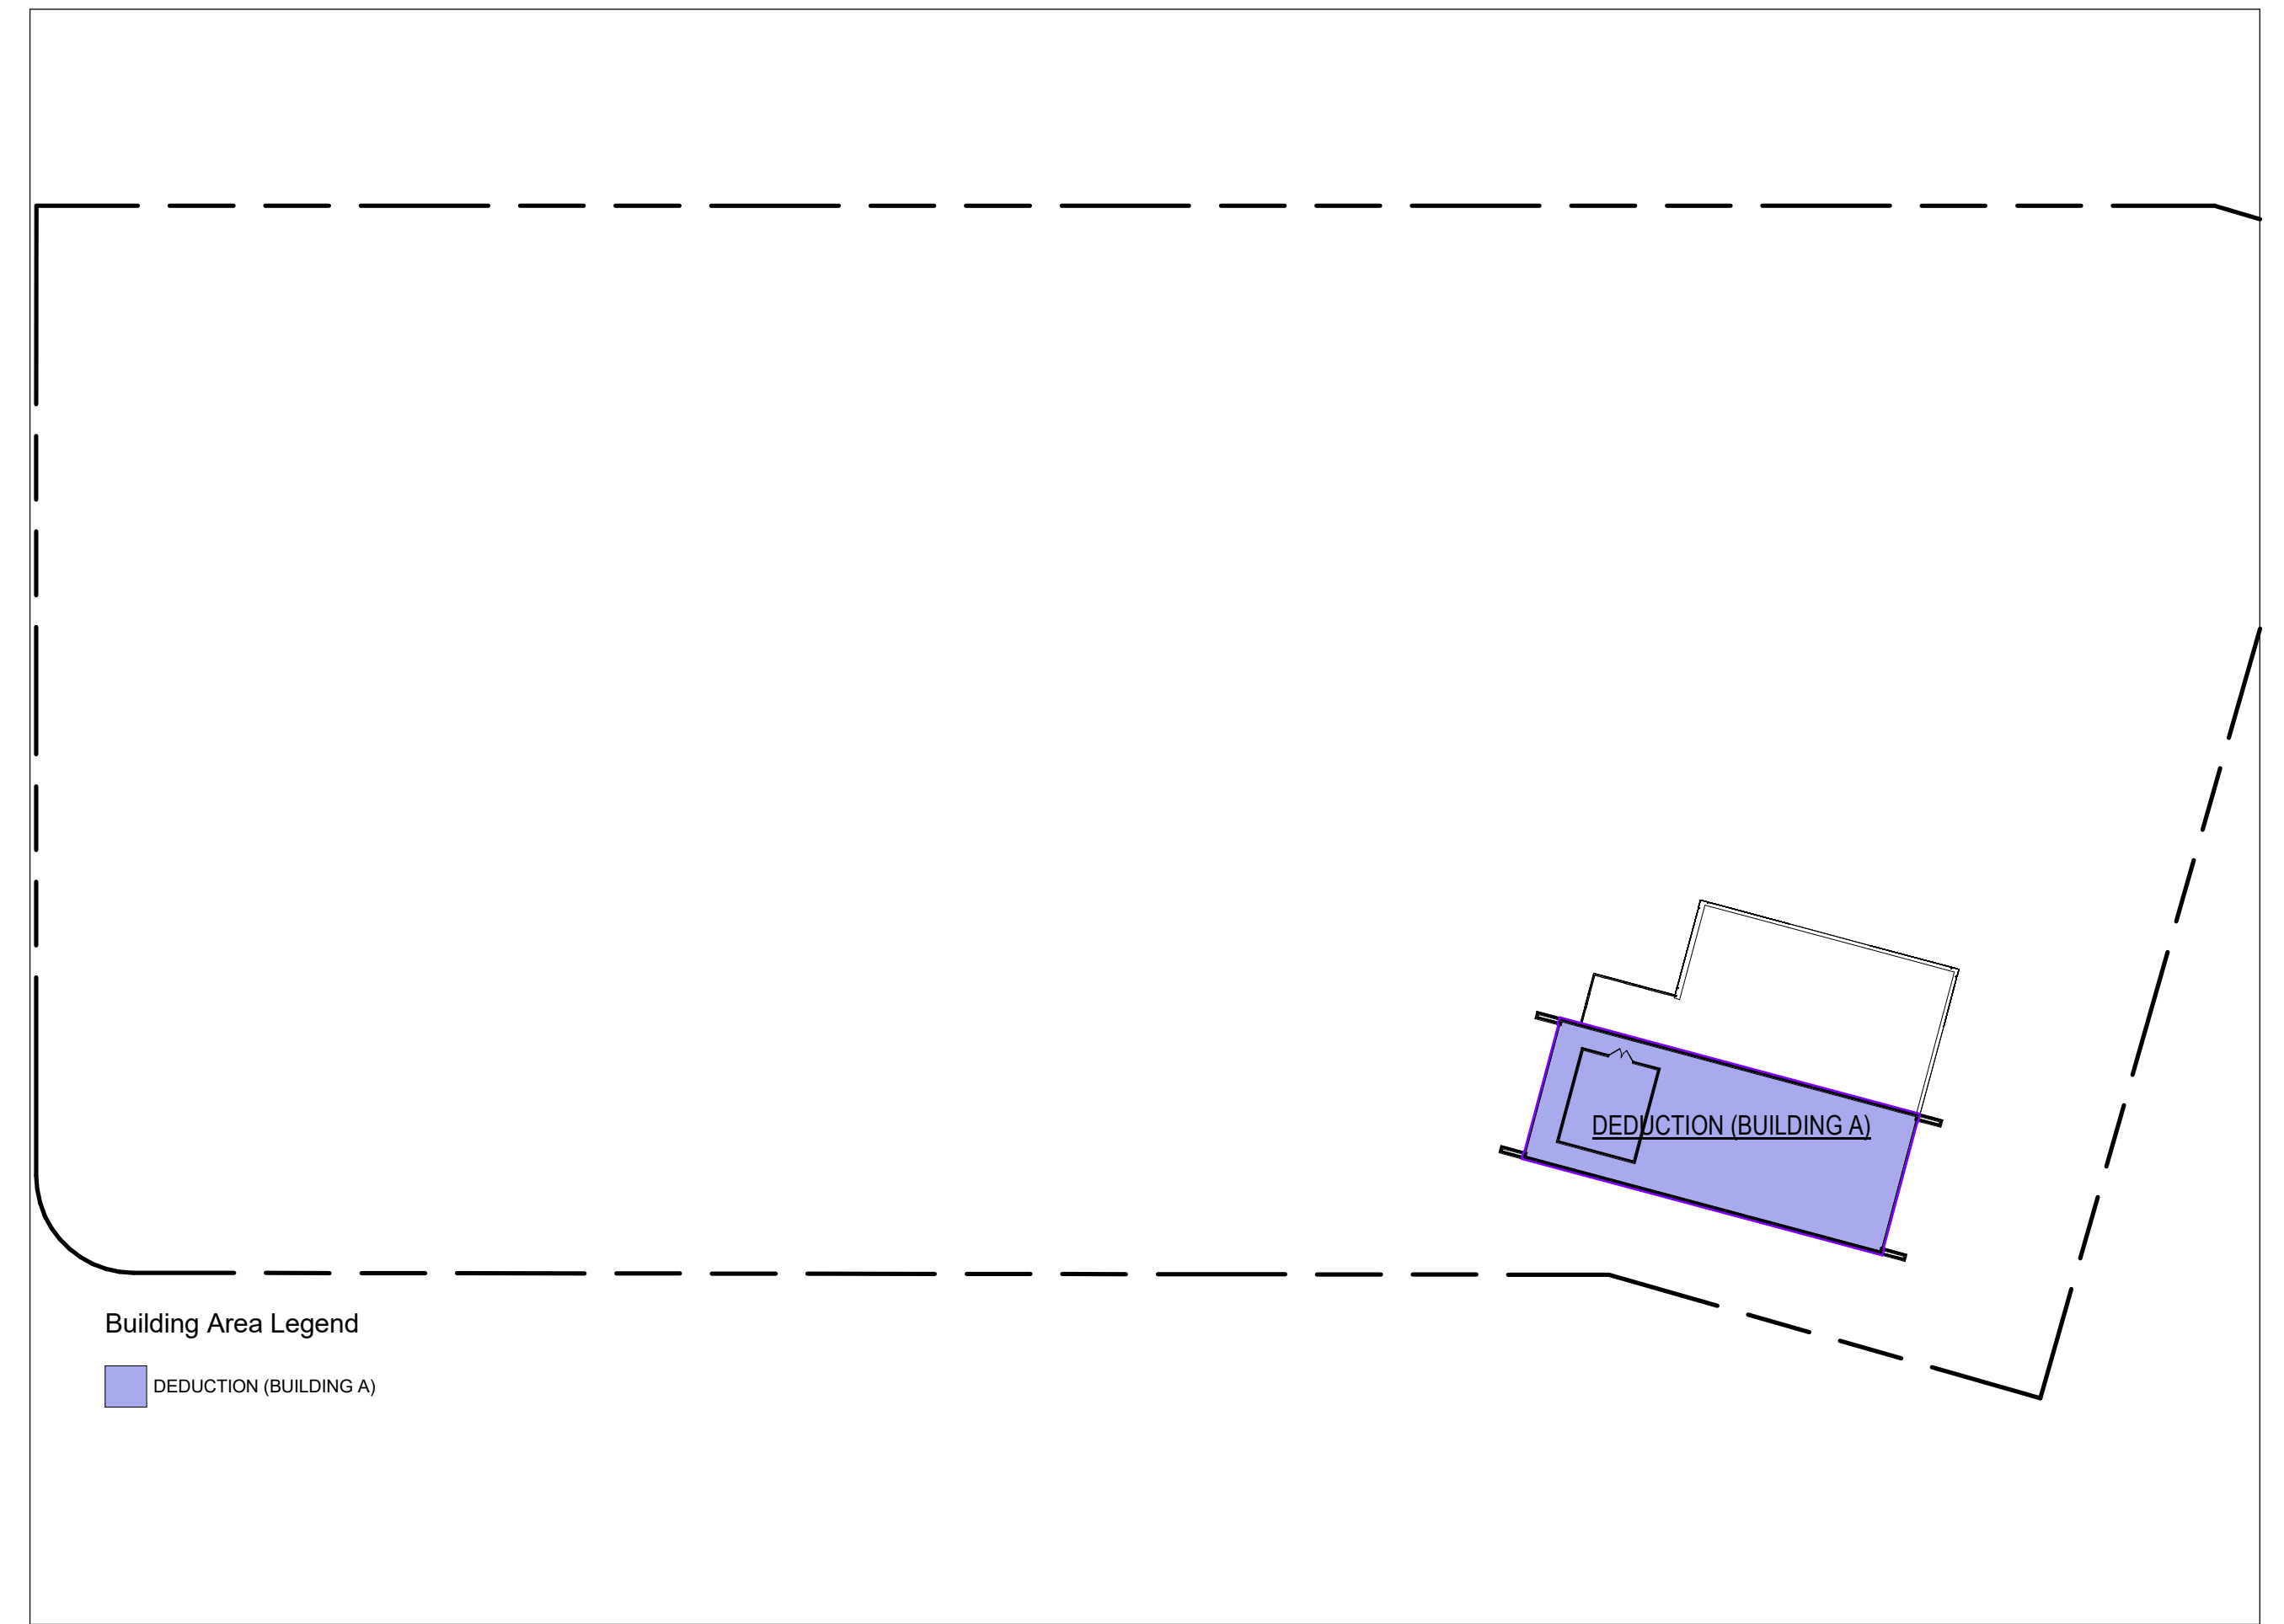


4 MPH
A-083 Scale: 1 : 500

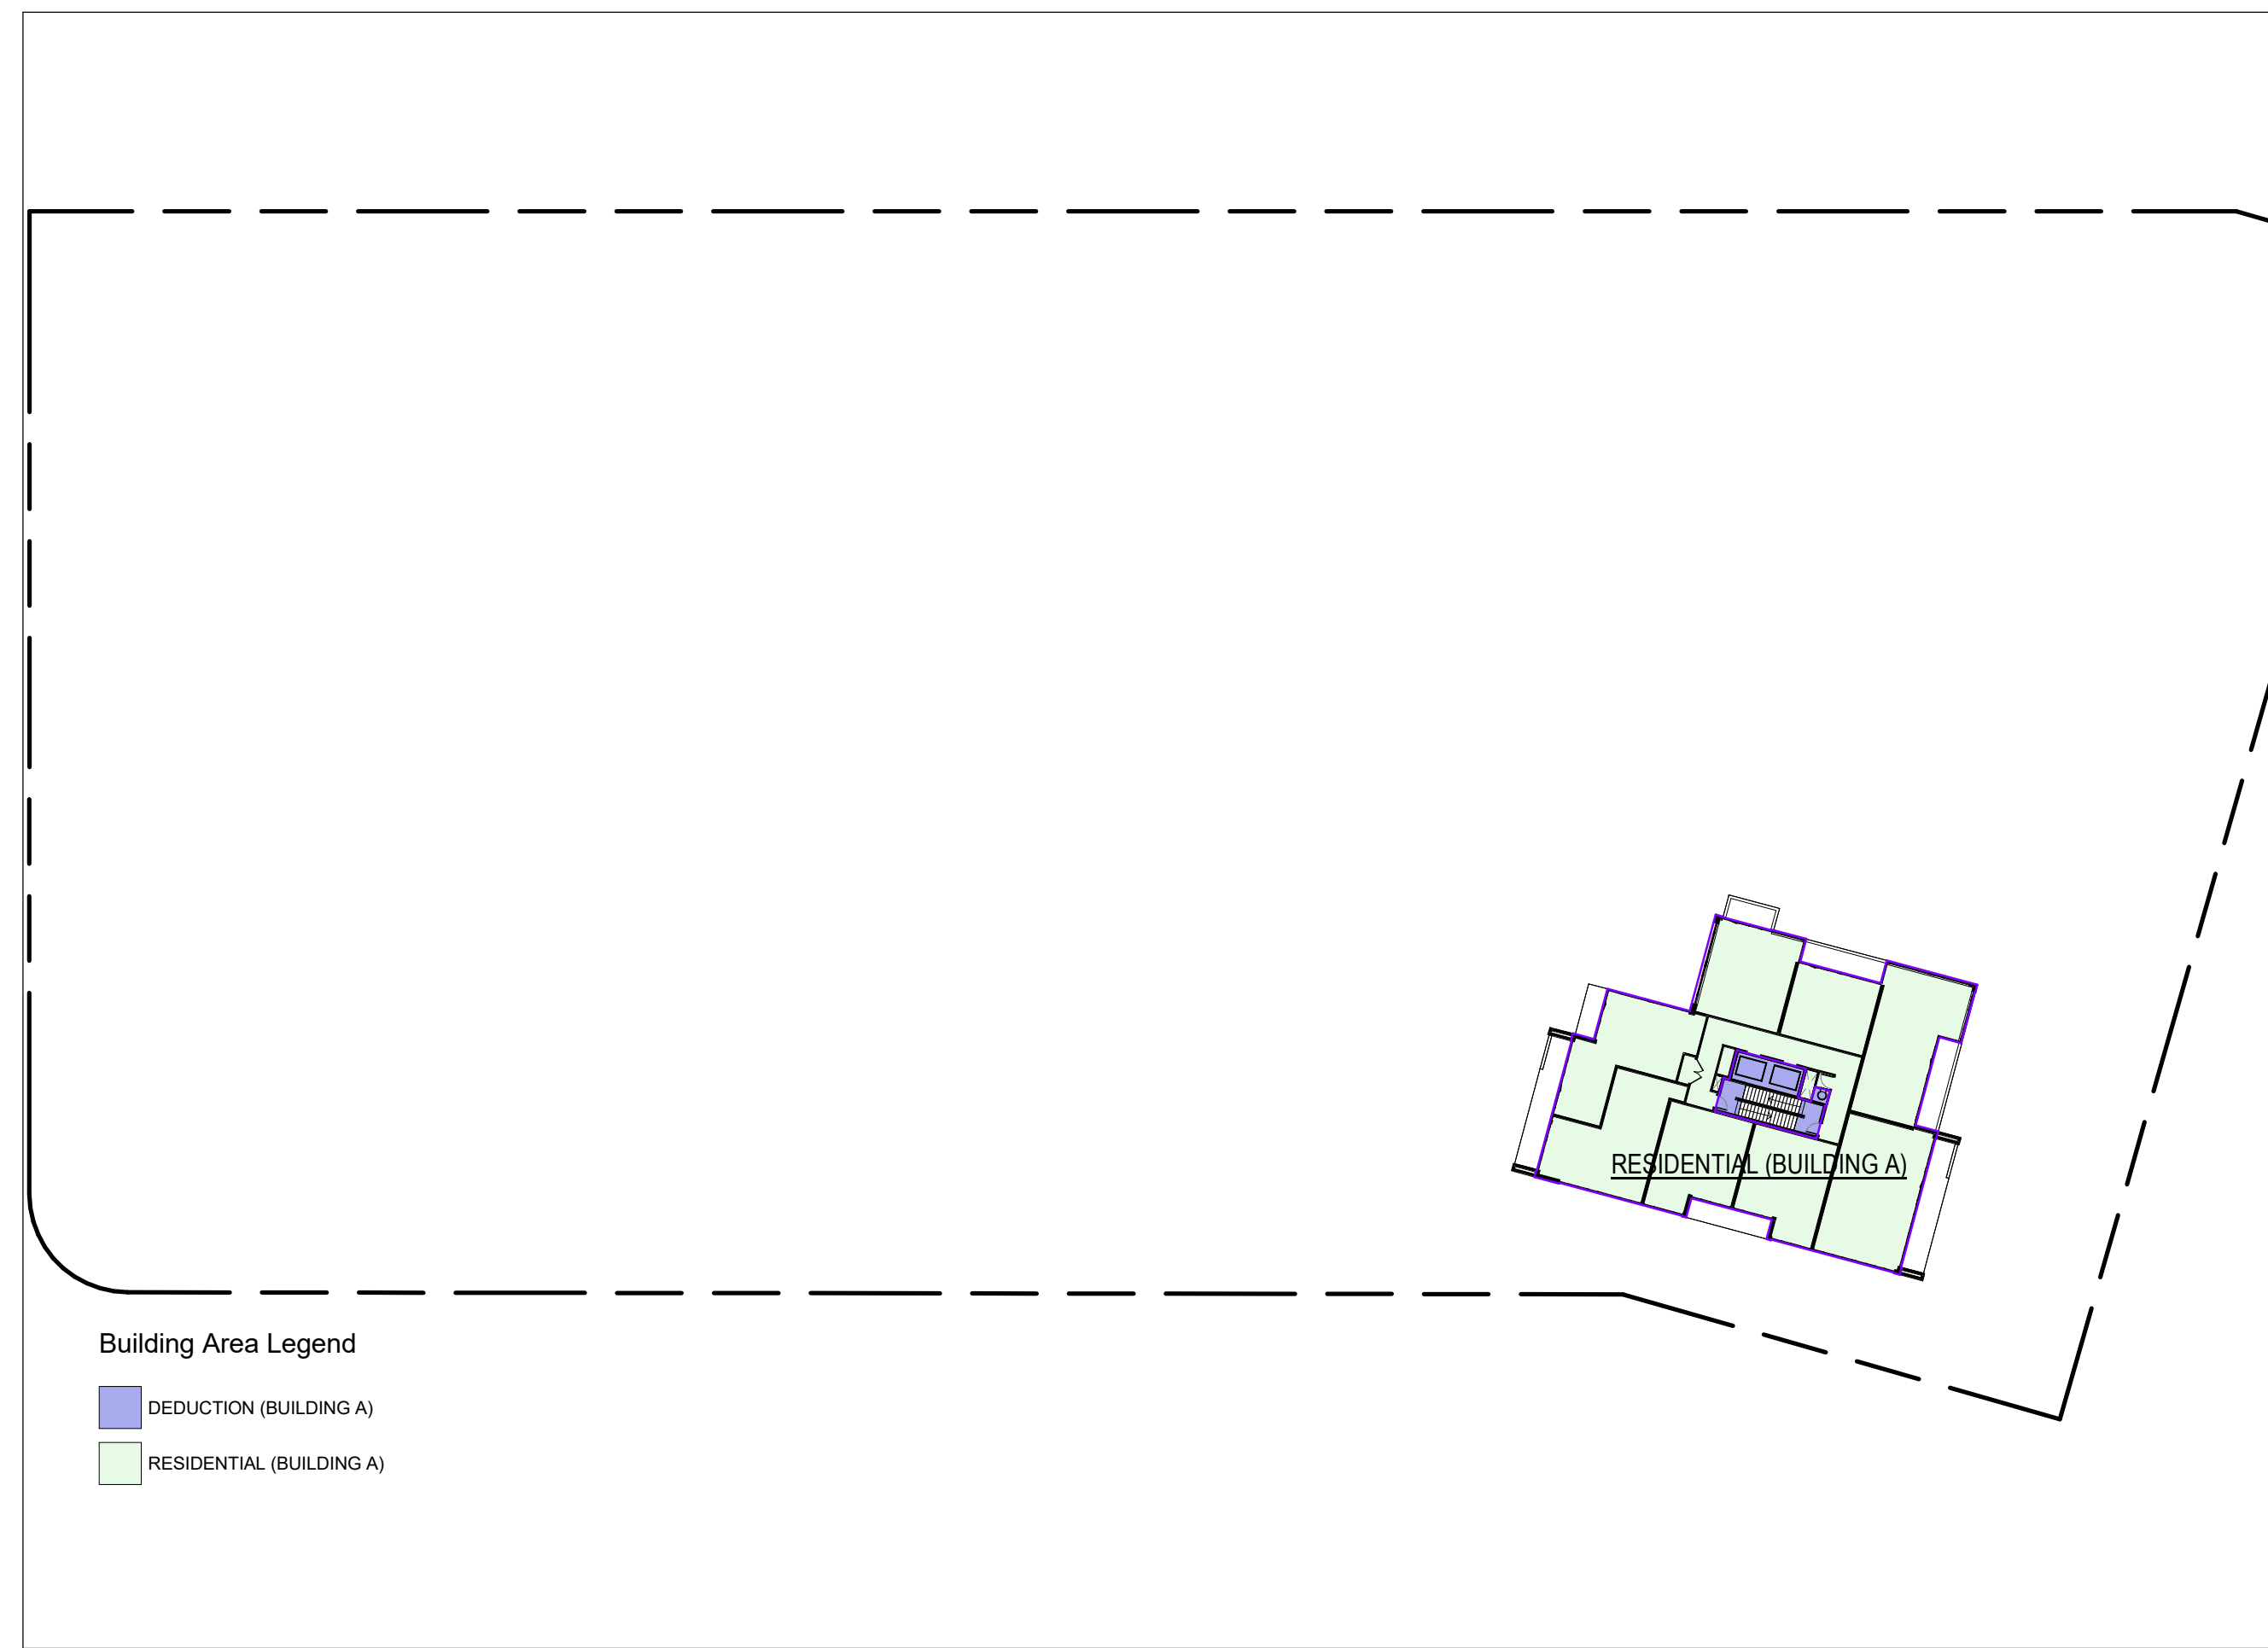


3 Level 22
A-083 Scale: 1 : 500

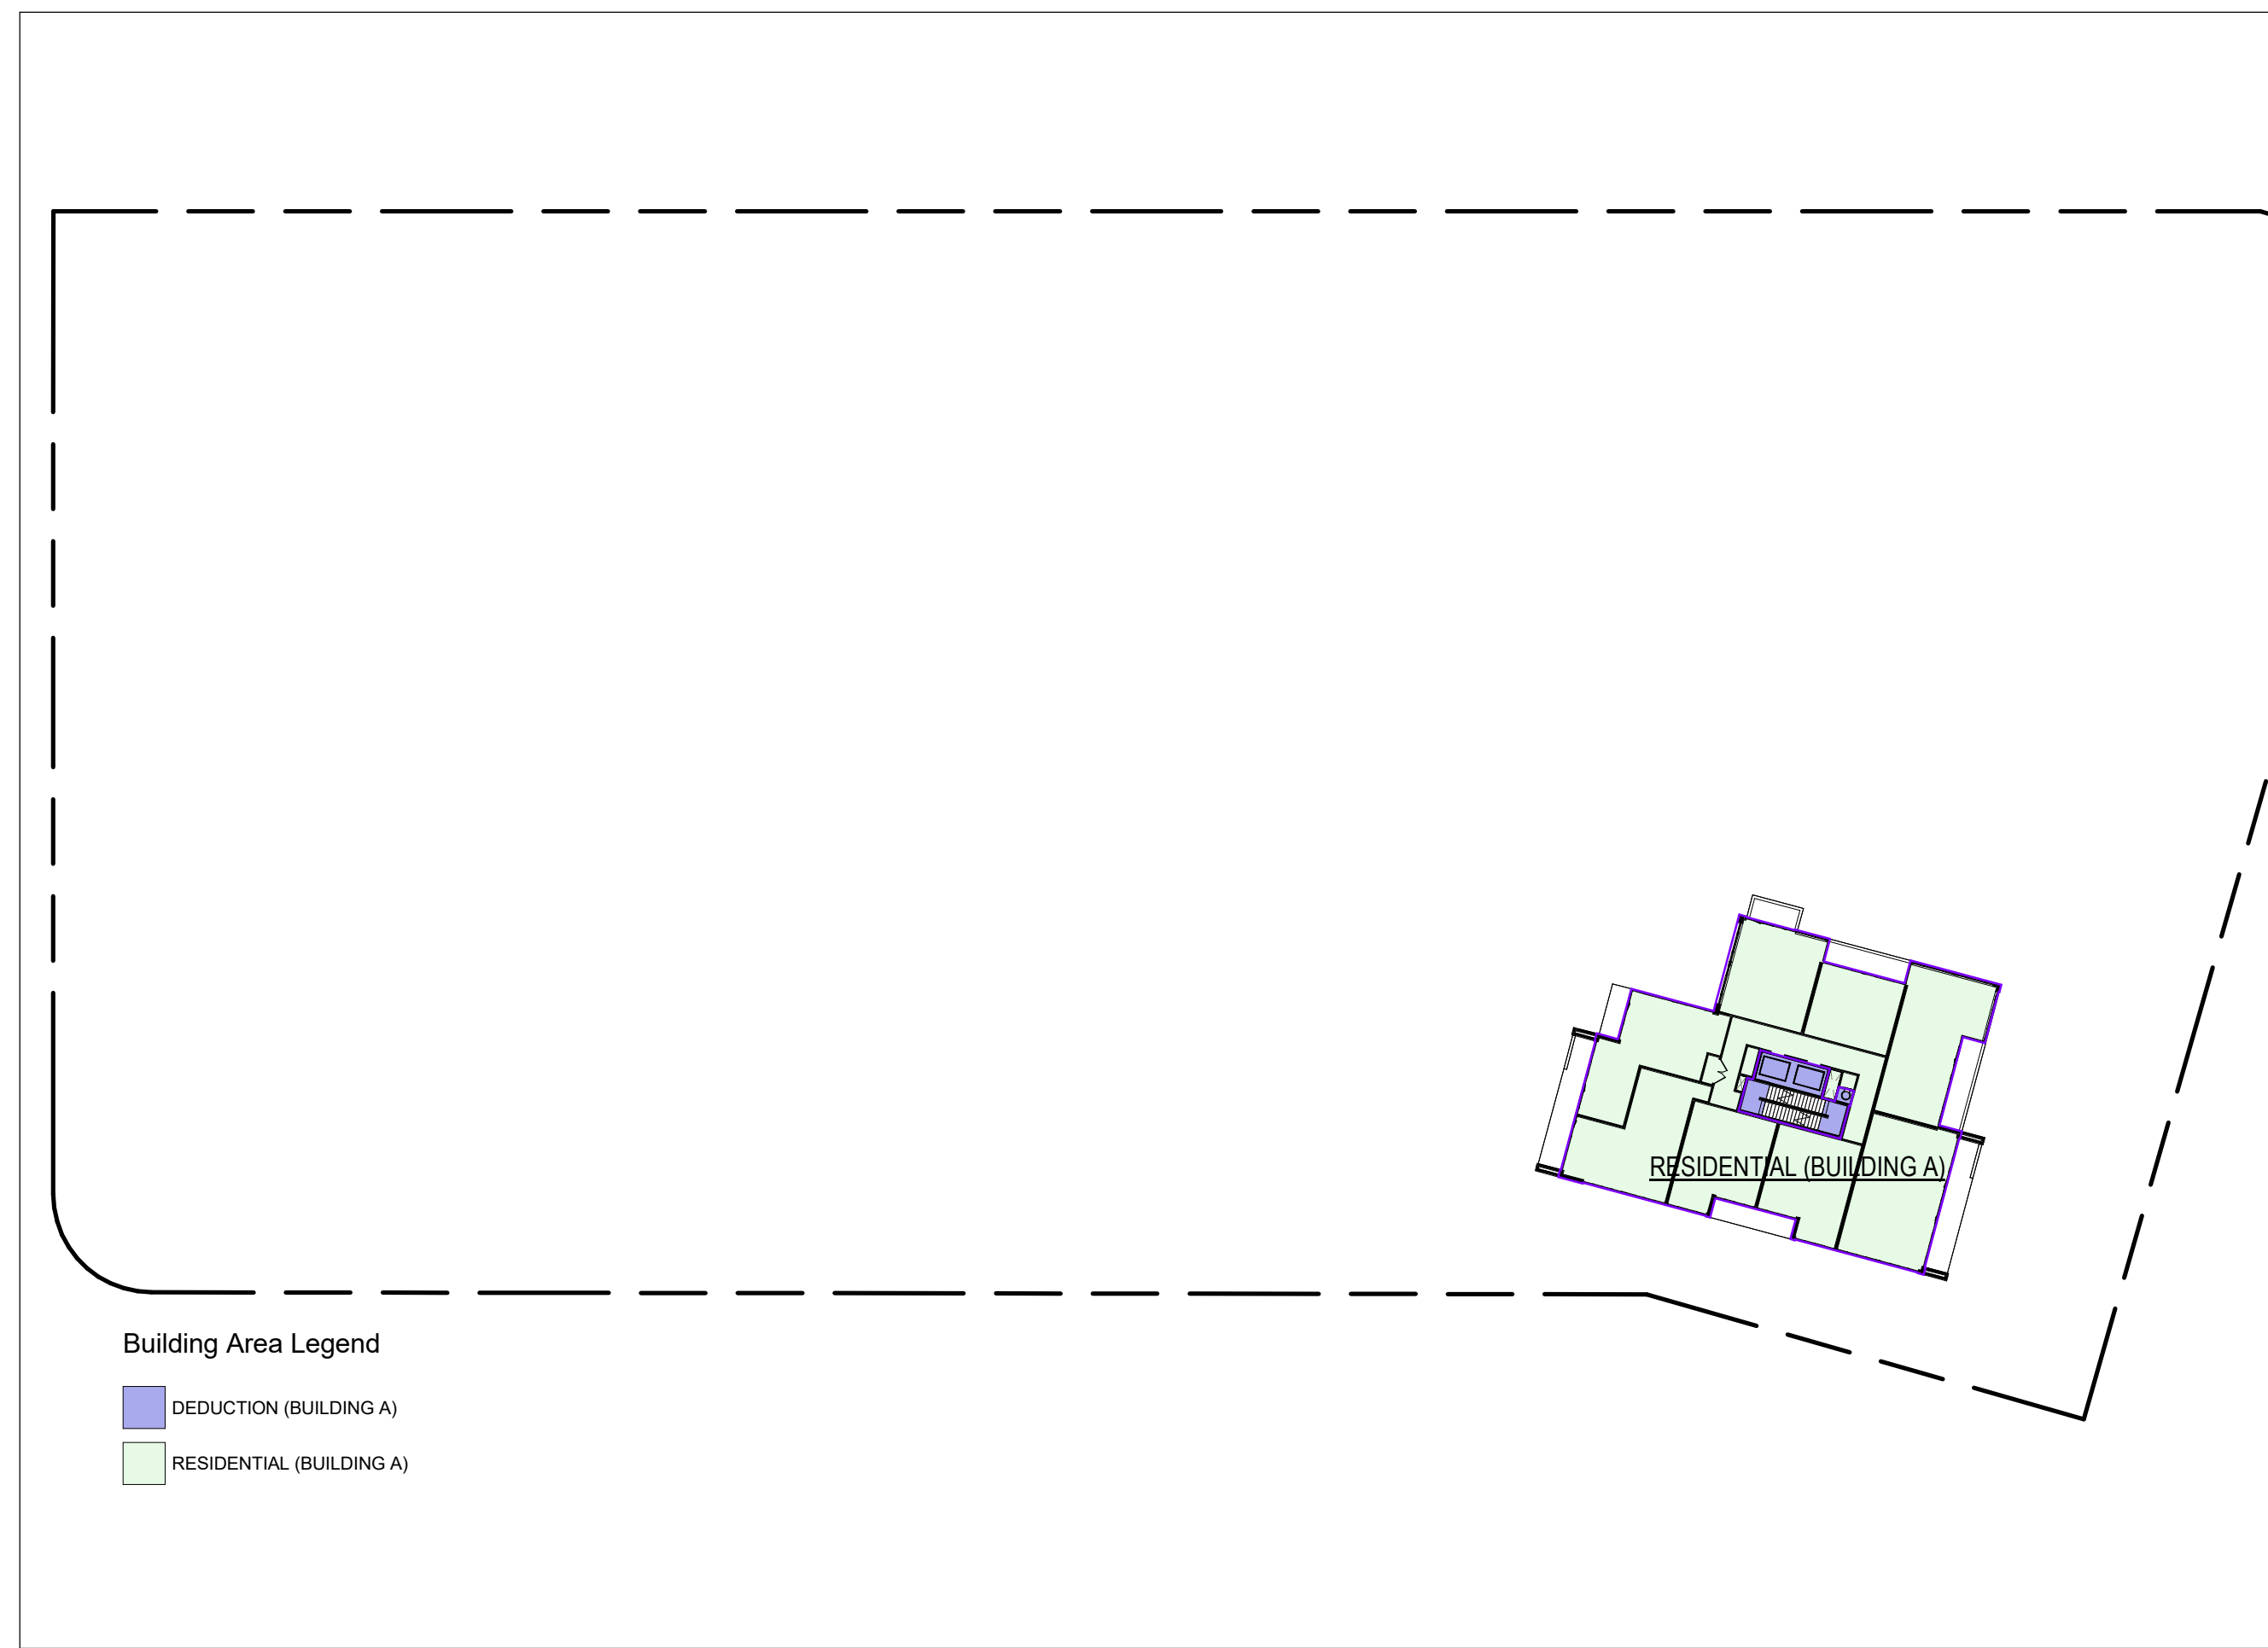


7 Level 21
A-083 Scale: 1 : 500

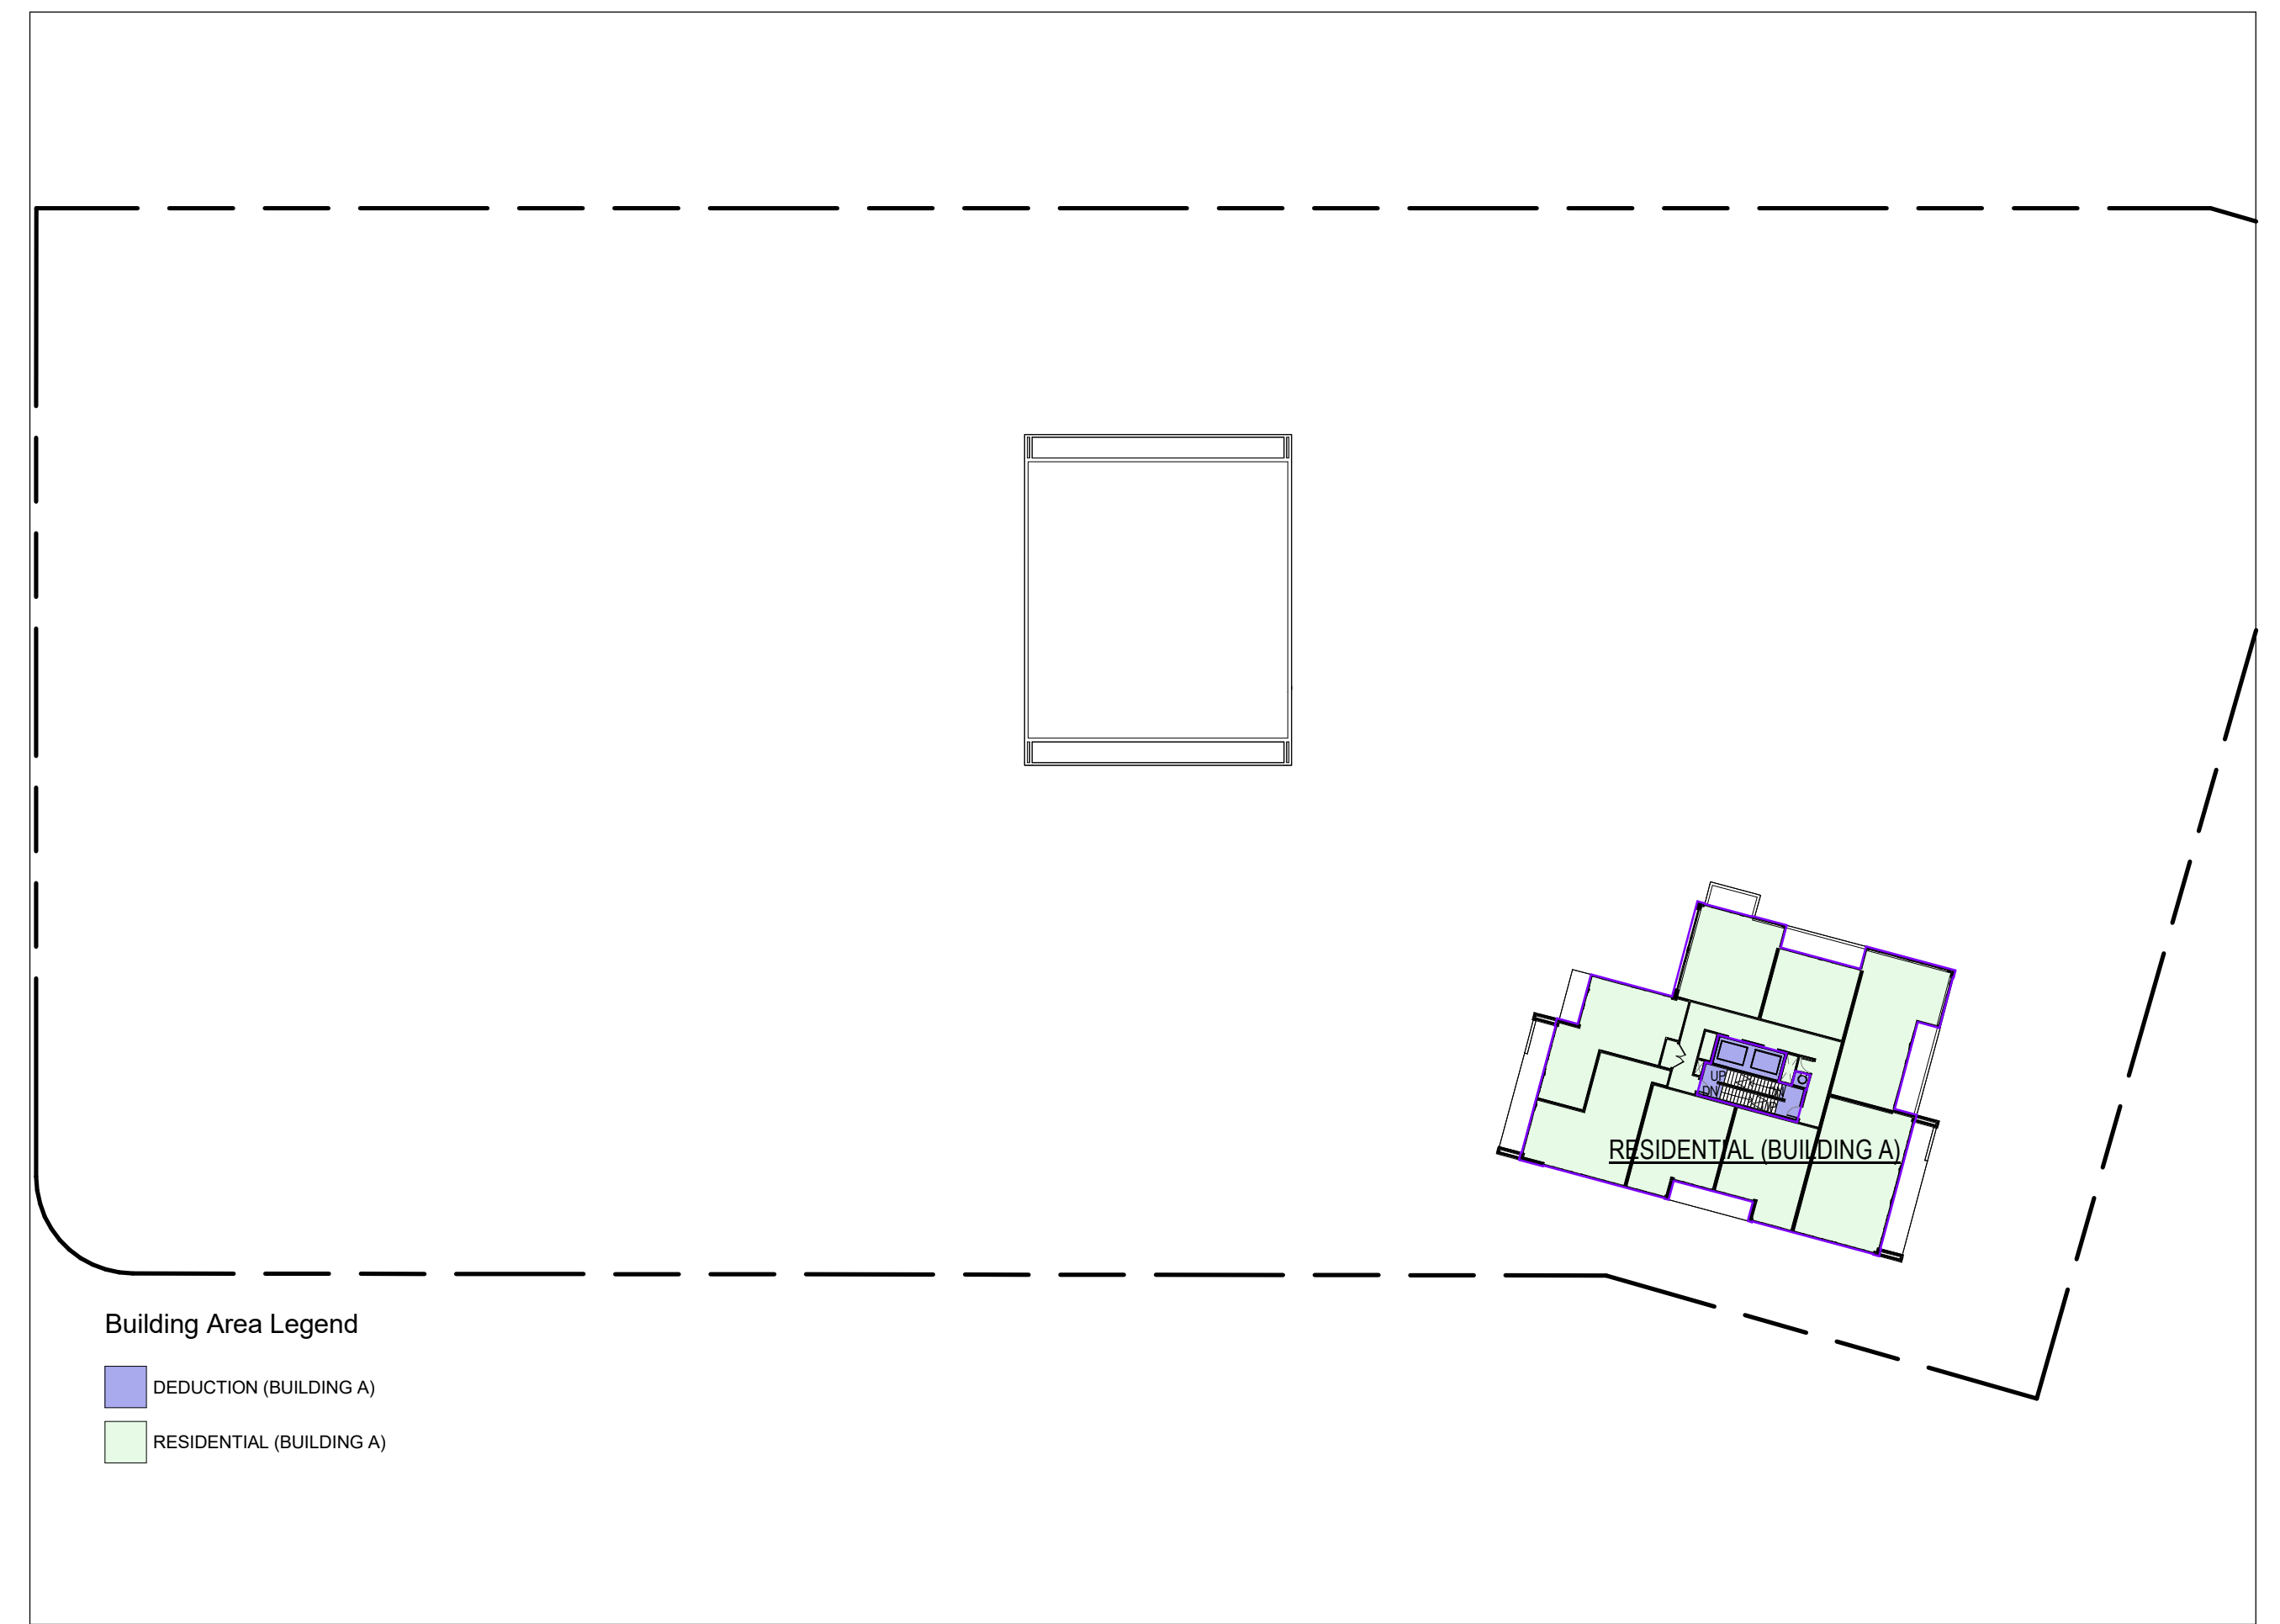


2 Level 20
A-083 Scale: 1 : 500

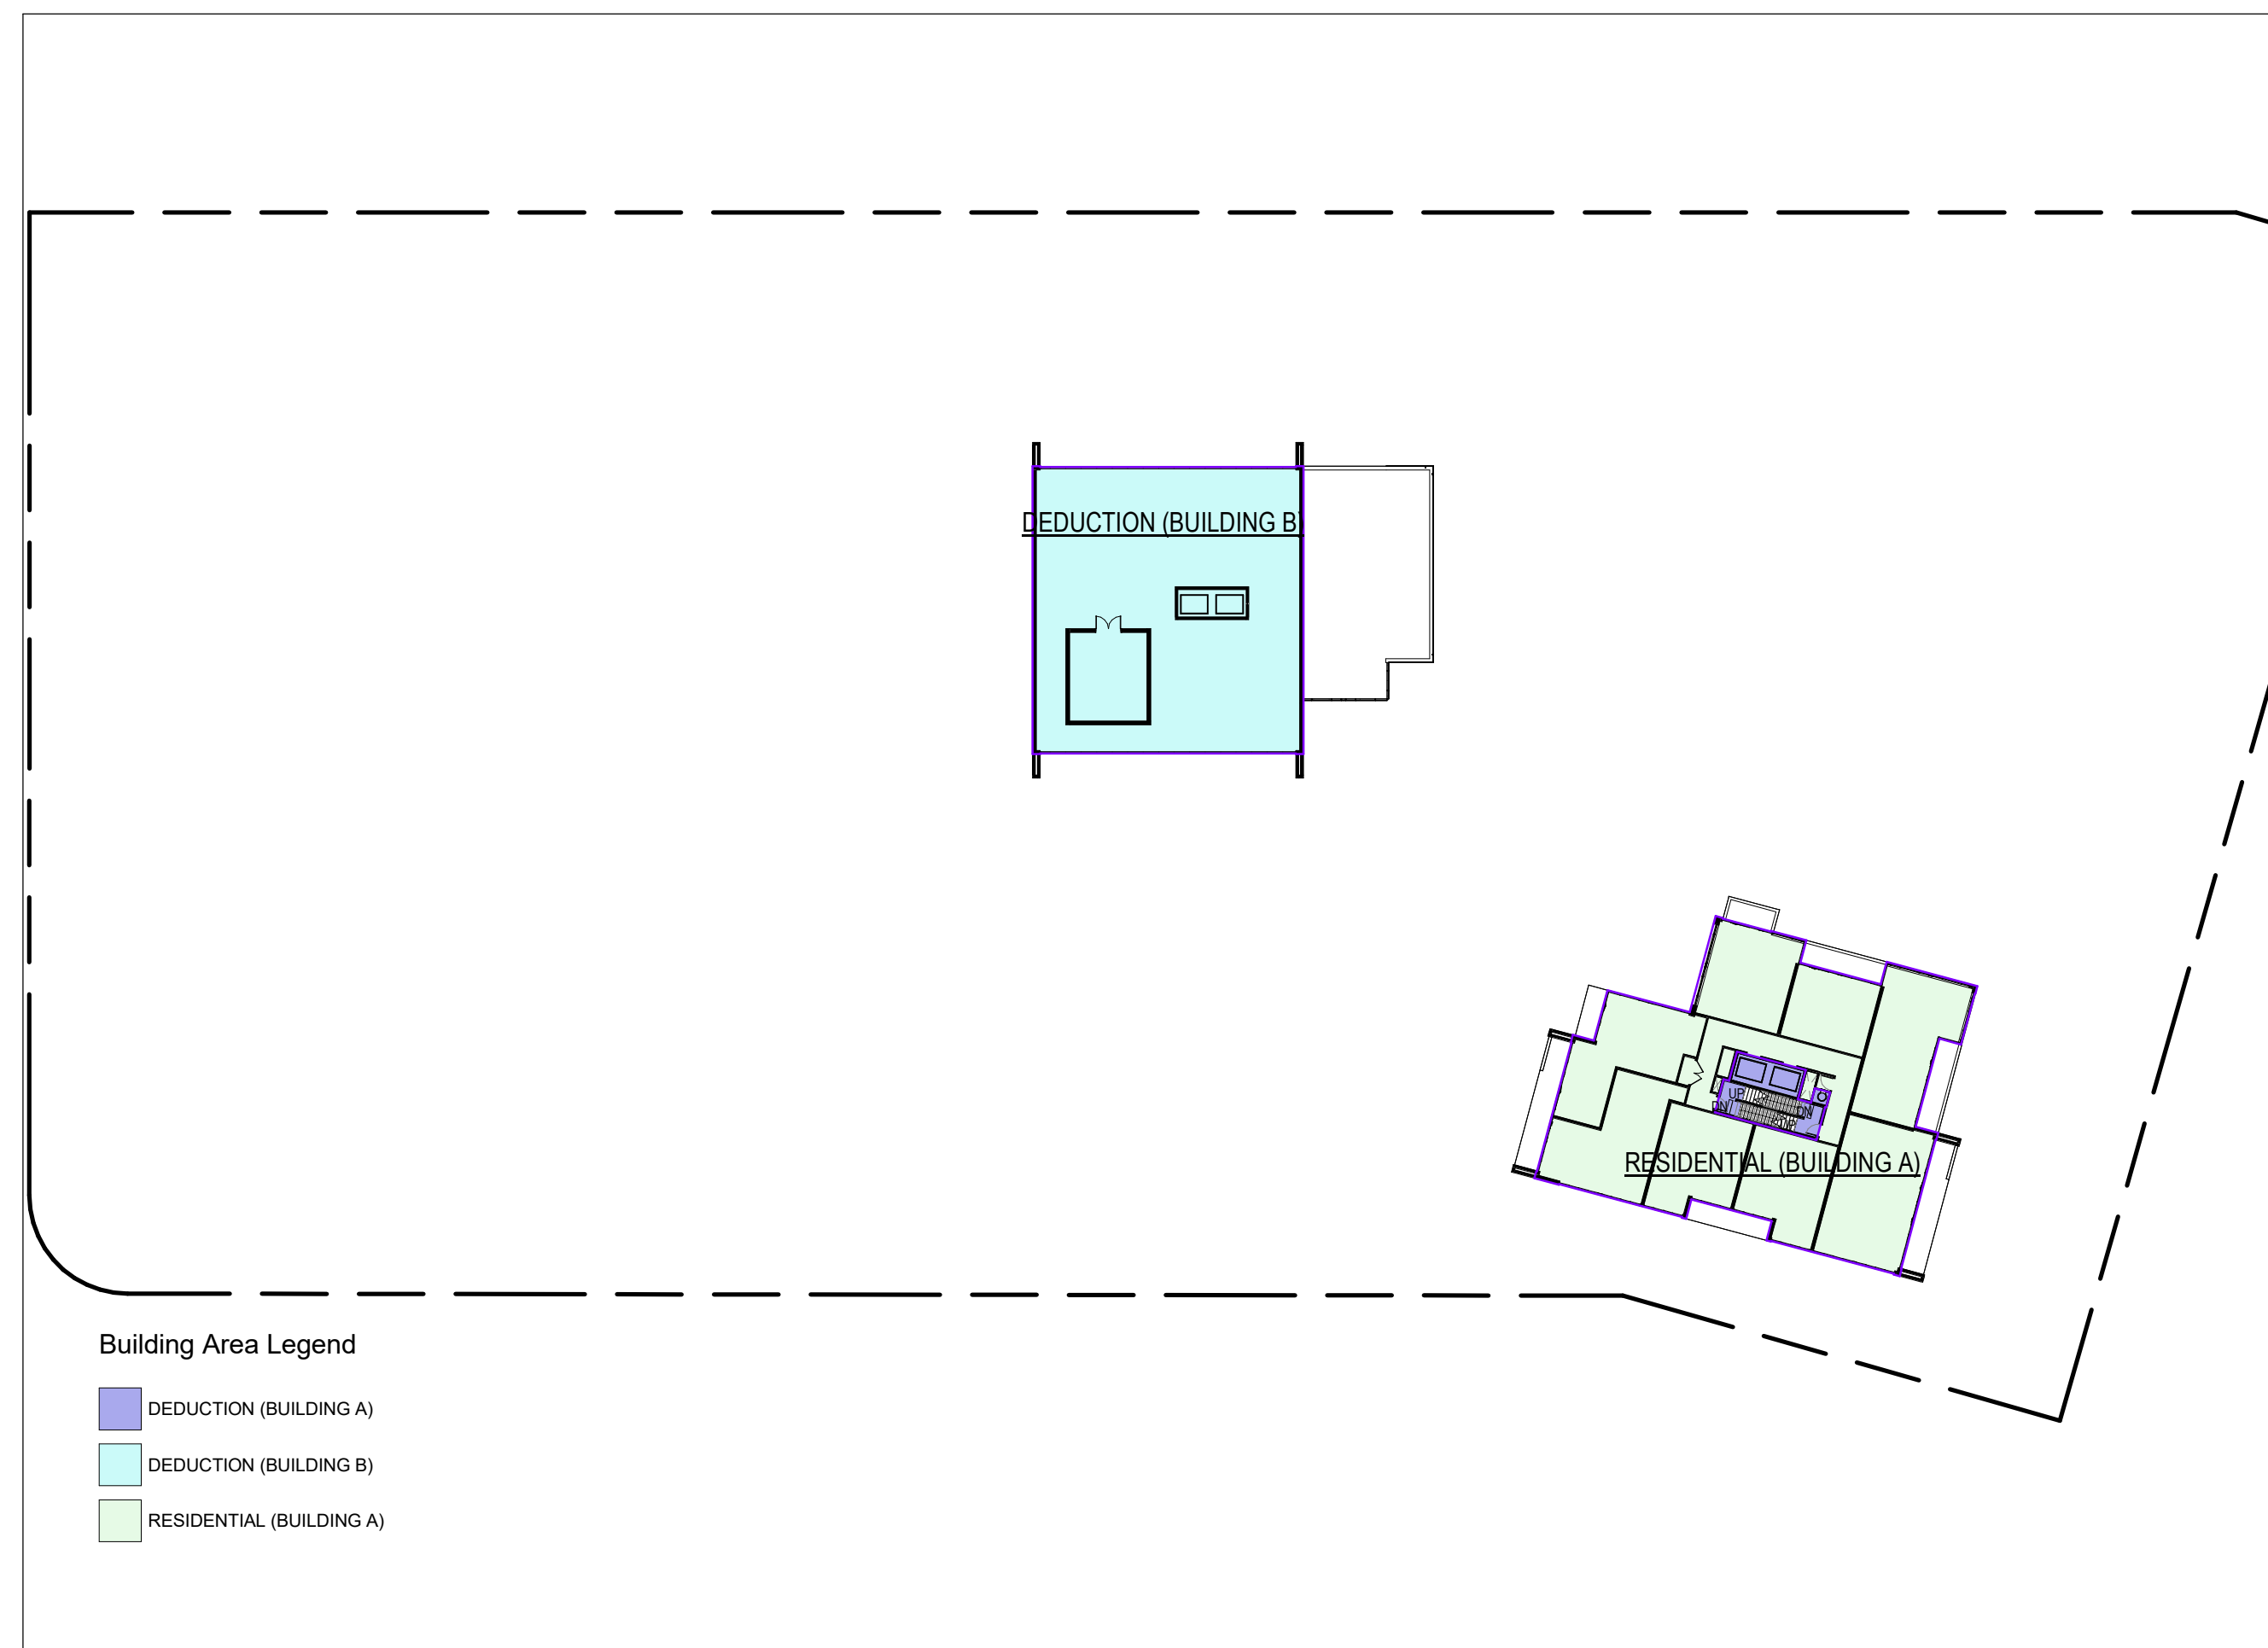

1 Level 19
A-083 Scale: 1 : 500

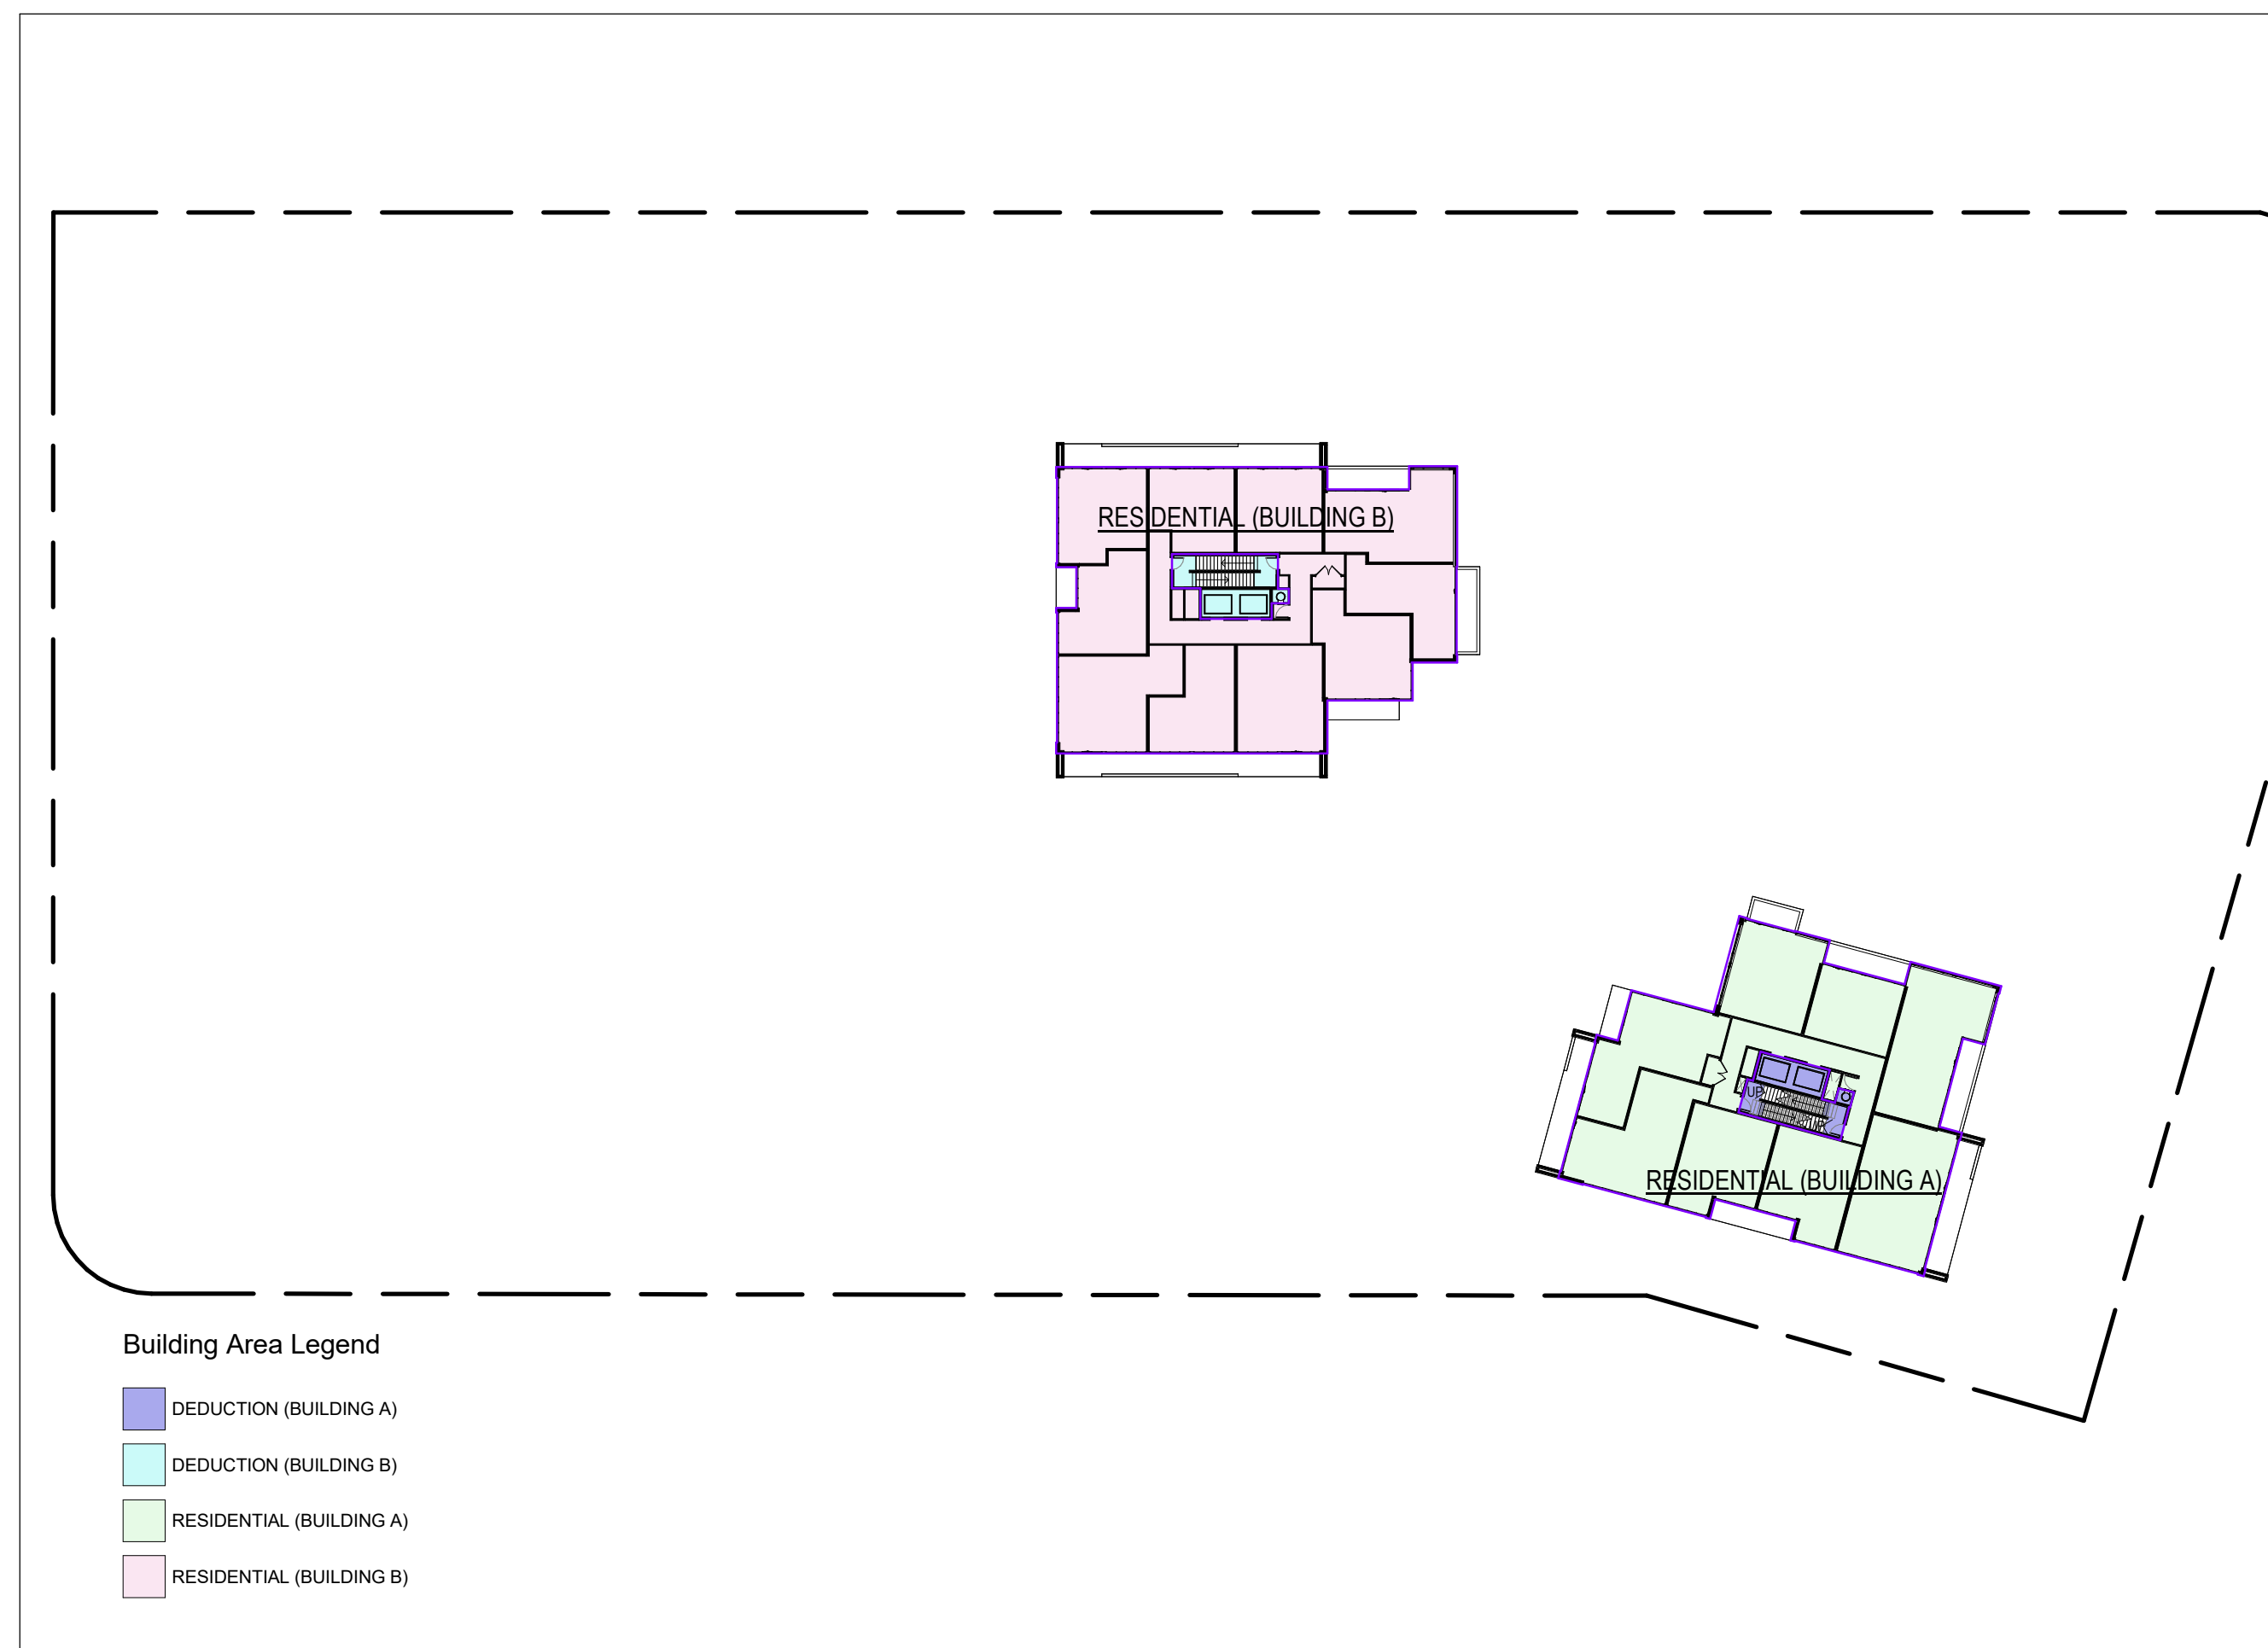

5 Level 18
A-083 Scale: 1 : 500

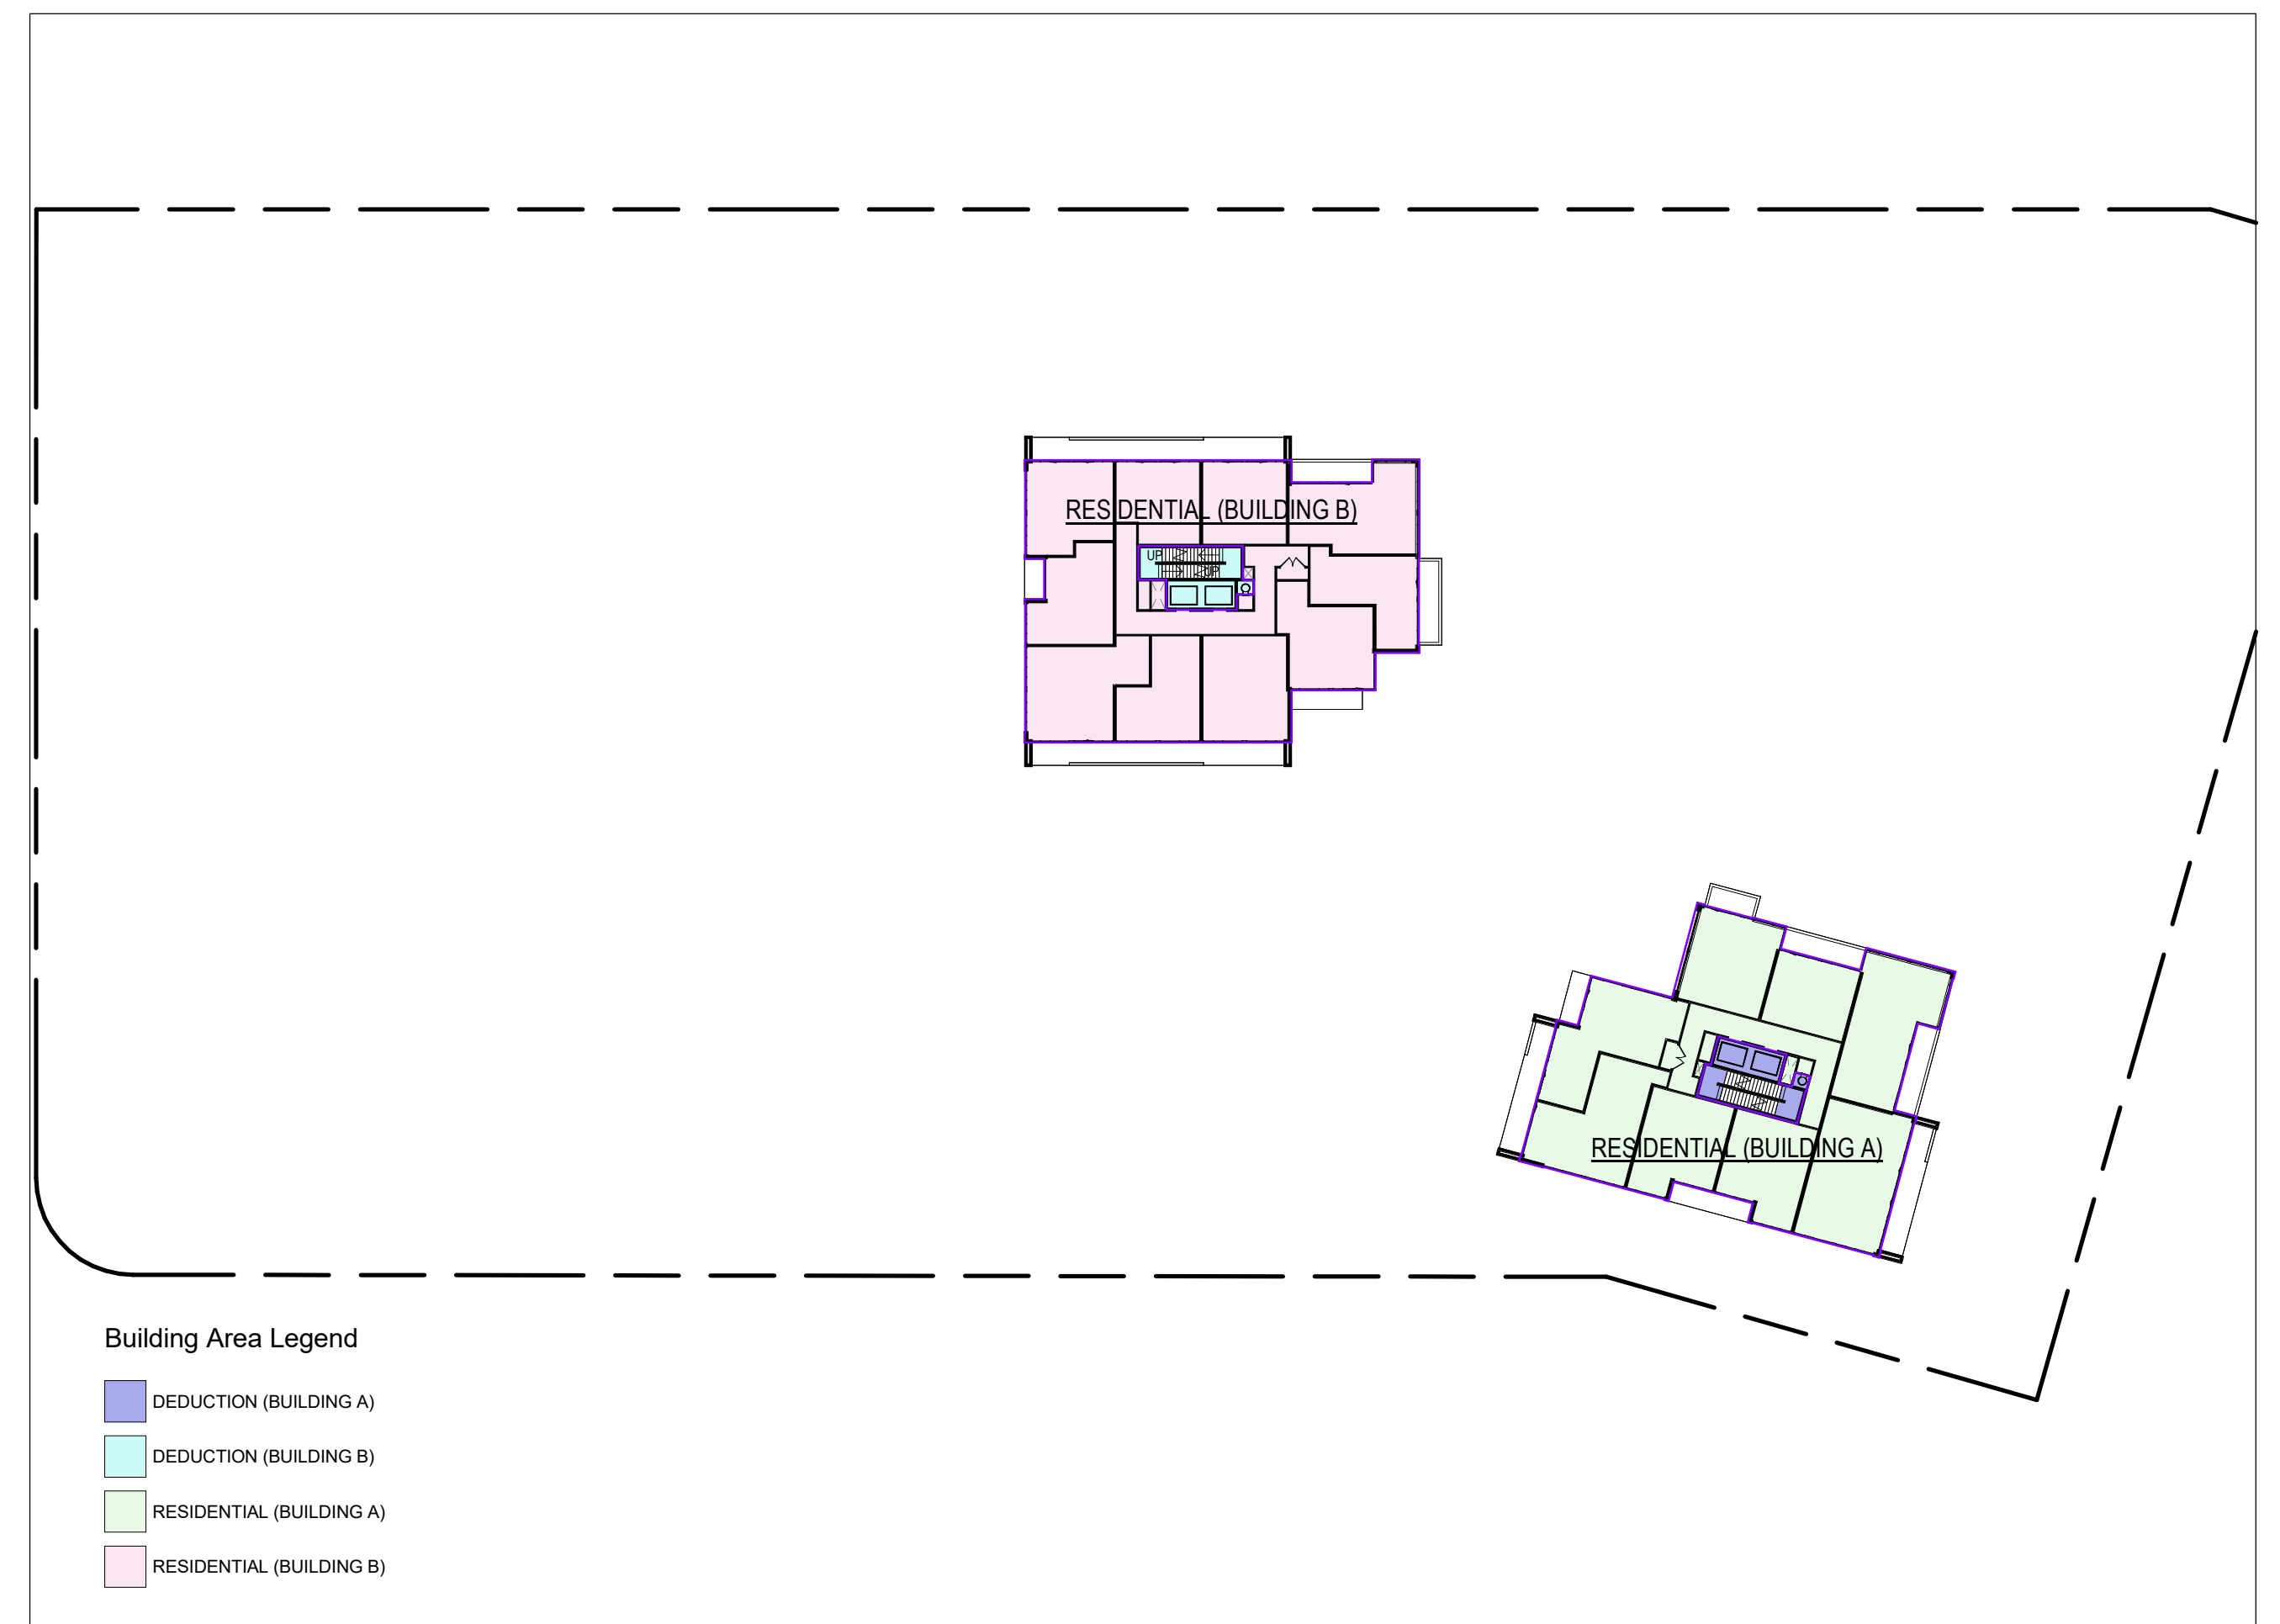

6 Level 17
A-083 Scale: 1 : 500



NO.	DATE	ISSUED



ALL DRAWINGS ARE THE PROPERTY OF ONESPACE AND THEY ARE NOT TO BE REPRODUCED OR COPIED IN ANY MANNER WITHOUT THE WRITTEN CONSENT FROM ONESPACE.
DRAWINGS ARE INTENDED TO CONVEY SCOPE OF WORK AND SECURE MATERIALS AND PRODUCTS.
ALL CONSTRUCTION SHALL ACCORDING TO BEST CONSTRUCTION PRACTICE AND ACCORDING TO THE ONTARIO BUILDING CODE IN EFFECT AT THE TIME.

PRE-APPLICATION MEETING NO. DARC 24-30

CLIENT
Forest Glen Shopping Centre
Ltd. 3427 Fieldgate Dr.,
Mississauga ON, L4X 2J4
ADDRESS

3403-3445 Fieldgate Drive
Mississauga, ON

DRAWING
Area Plans - GFA

PROJECT NUMBER	DATE
23063	05 DEC 2024
SCALE	PLOTTED DATE
As Indicated	2024-12-05 2:04:28 PM