

THE CORPORATION OF THE CITY OF MISSISSAUGA

ACCESSIBLE PARKING SIGN REQUIREMENTS

ACCESSIBLE PARKING BY-LAW # 10-2016

Accessible Parking Signs shall be mounted on a level wall surface or mounted on a permanent post, pillar, or other suitable surface, conforming to the requirements or regulations made under the Highway Traffic Act and the Accessibility for Ontarians with Disabilities Act, and be located:

- At a height of 1200 mm (47 in.) from the ground/floor surface to the bottom edge of the sign;
- If mounted on a post, the post shall be colour contrasted with the background environment;
- For perpendicular parking centred on the parking space; and
- For parallel parking located toward the end of the parking space, on the opposite side from the access aisle.

Each **Type 'A' Parking Space** shall have two (2) 150 mm x 300 mm (6 inches x 11 3/4 inches) signs, on the same sign post/wall mount and located immediately below the sign described in sections 9 and 11, with the words "Van Accessible" followed underneath with "Maximum Fine \$5,000.00", as illustrated in Schedule "C" of Accessible Parking By-law 10-2016.



Each **Type 'B' Parking Space** shall have a 150 mm x 300 mm (6 inches x 11 3/4 inches) sign, on the same sign post/wall mount and located immediately below the sign described in sections 9 and 11, with the words "Maximum Fine \$5,000.00", as illustrated in Schedule "C" of Accessible Parking By-law 10-2016.

Sign Face:

- 0.064 mm gauge aluminum sign blank
- white background
- holes-metro punched



Mounting:

Secure the sign face to a post or wall with two galvanized 12 mm hex. head bolts and nuts with flat washers on both sides.

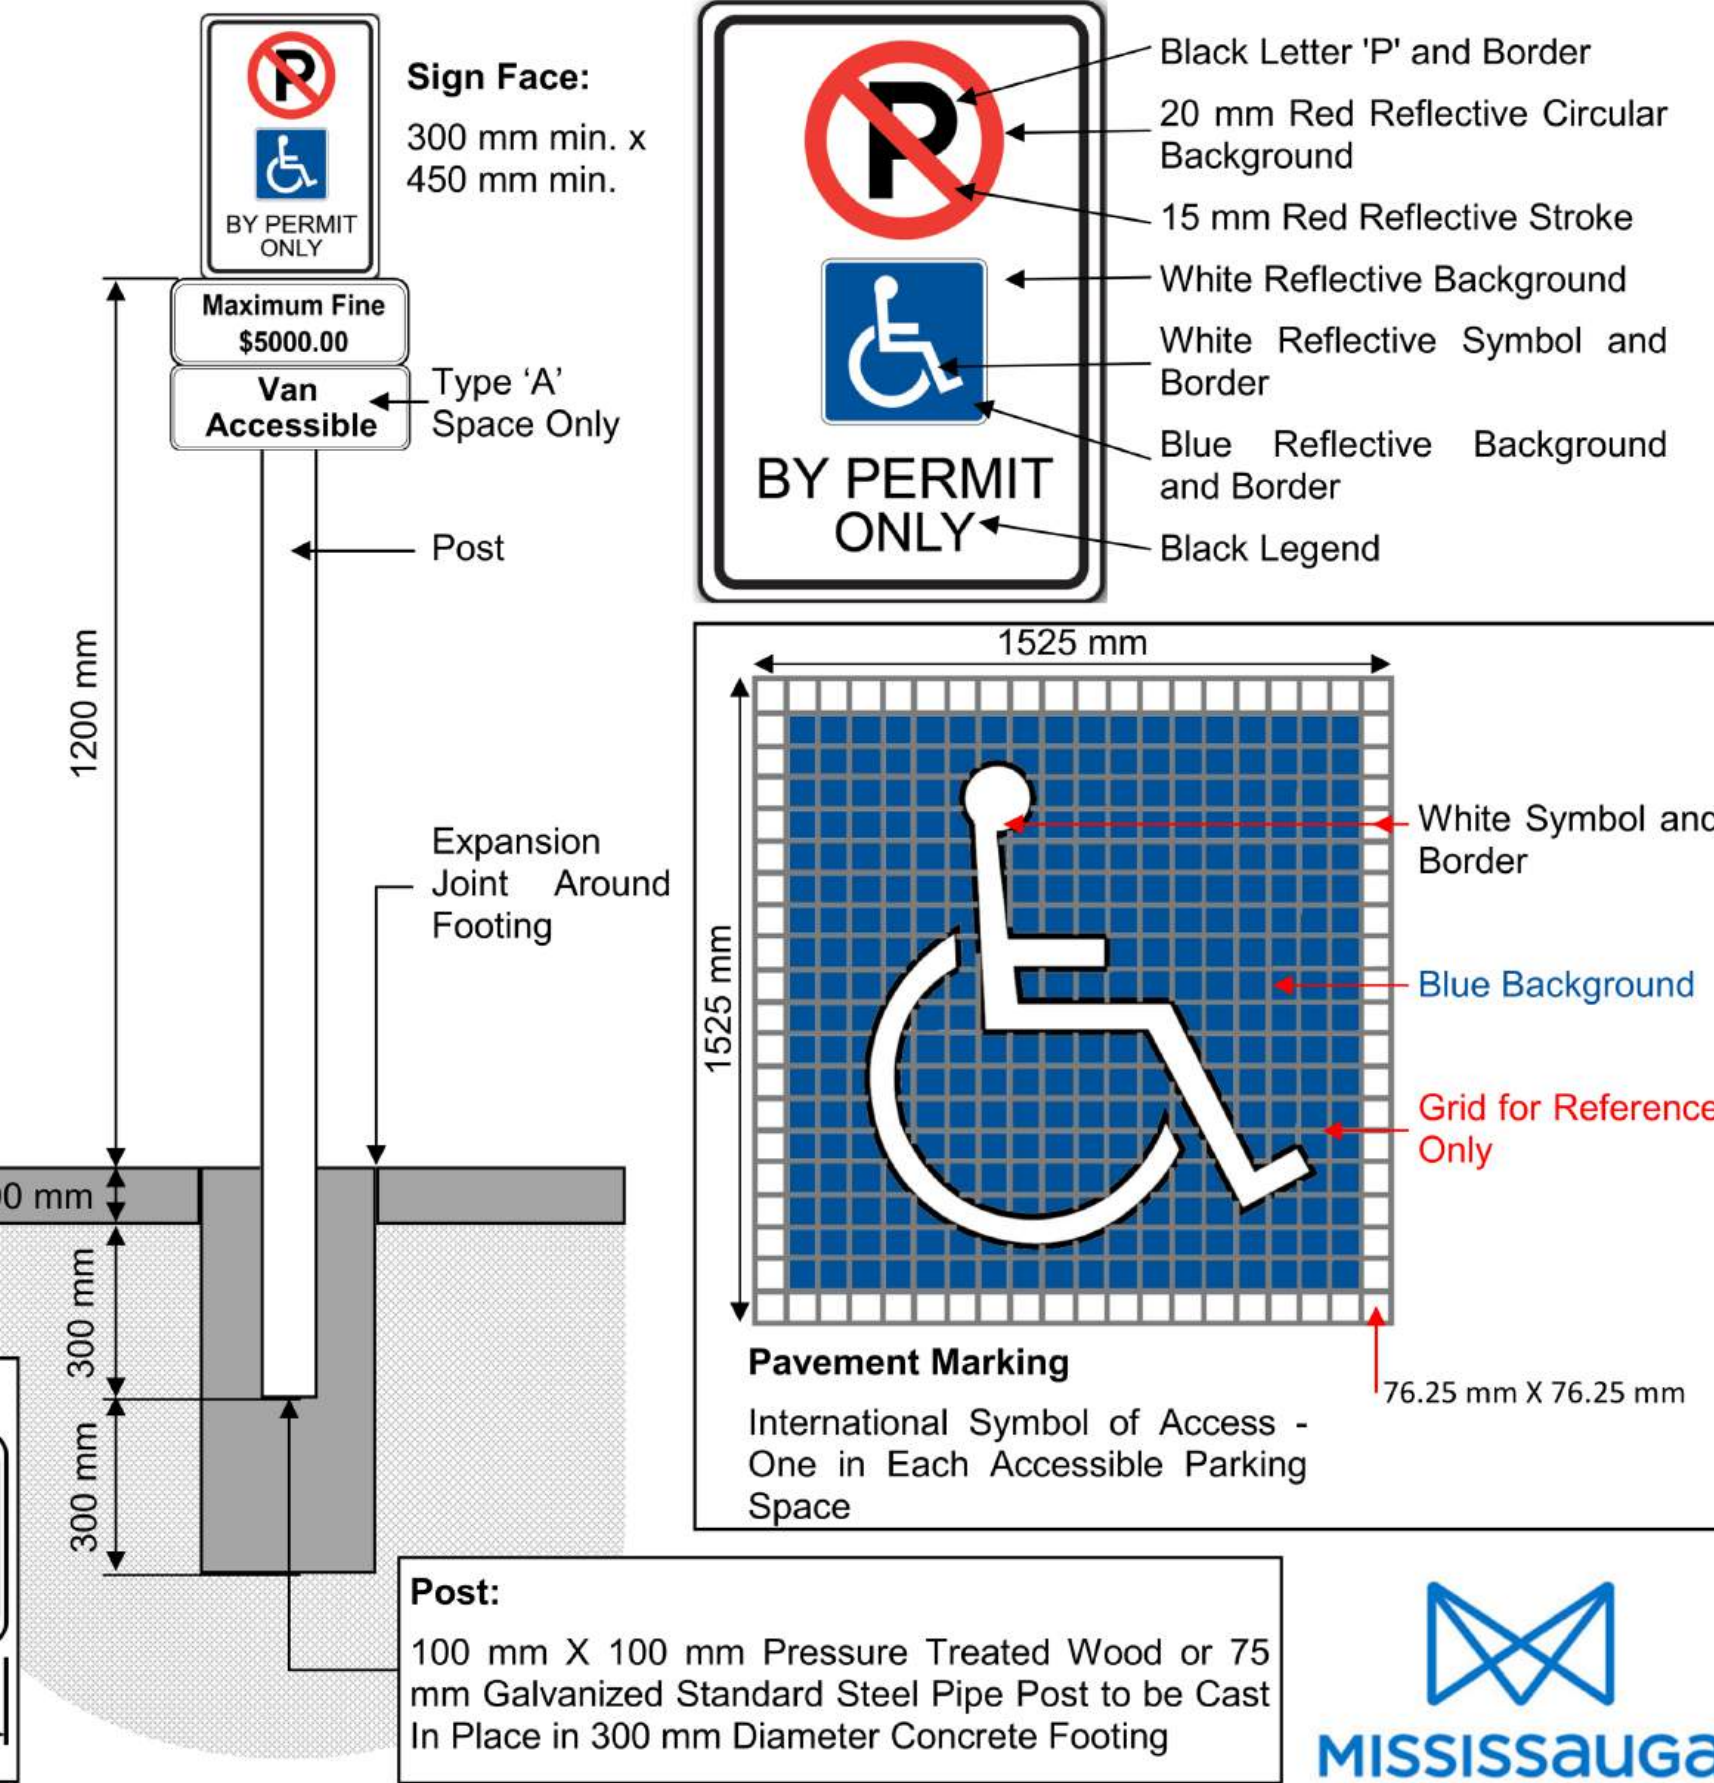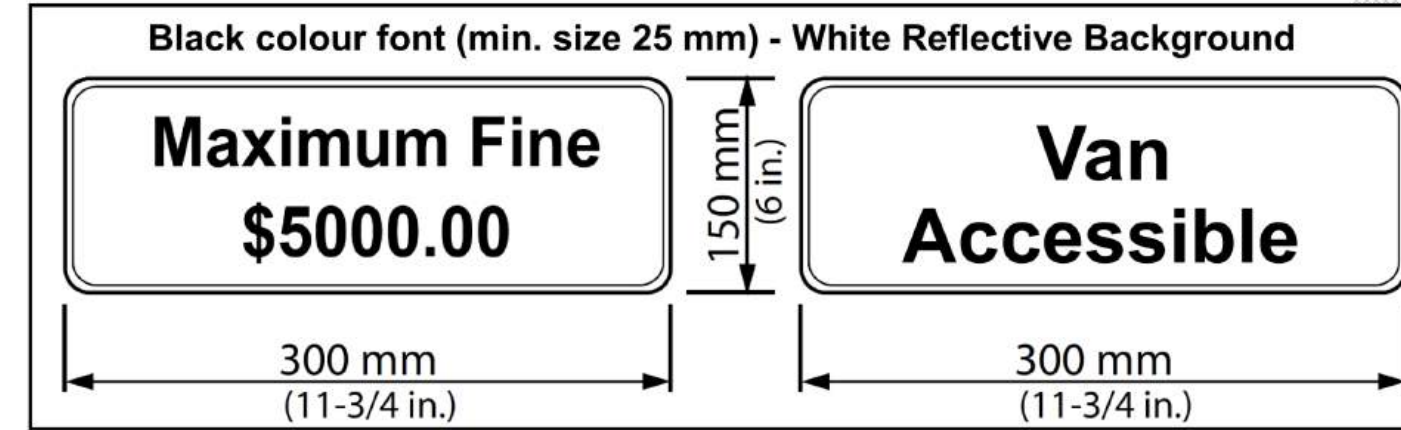


K:\PLANDEV\CONT\LIGROUP\WPDATA\LD\Miscellaneous\AccessibleParkingSign10_2016_01comp.pub

TYPICAL ACCESSIBLE PARKING SIGNAGE

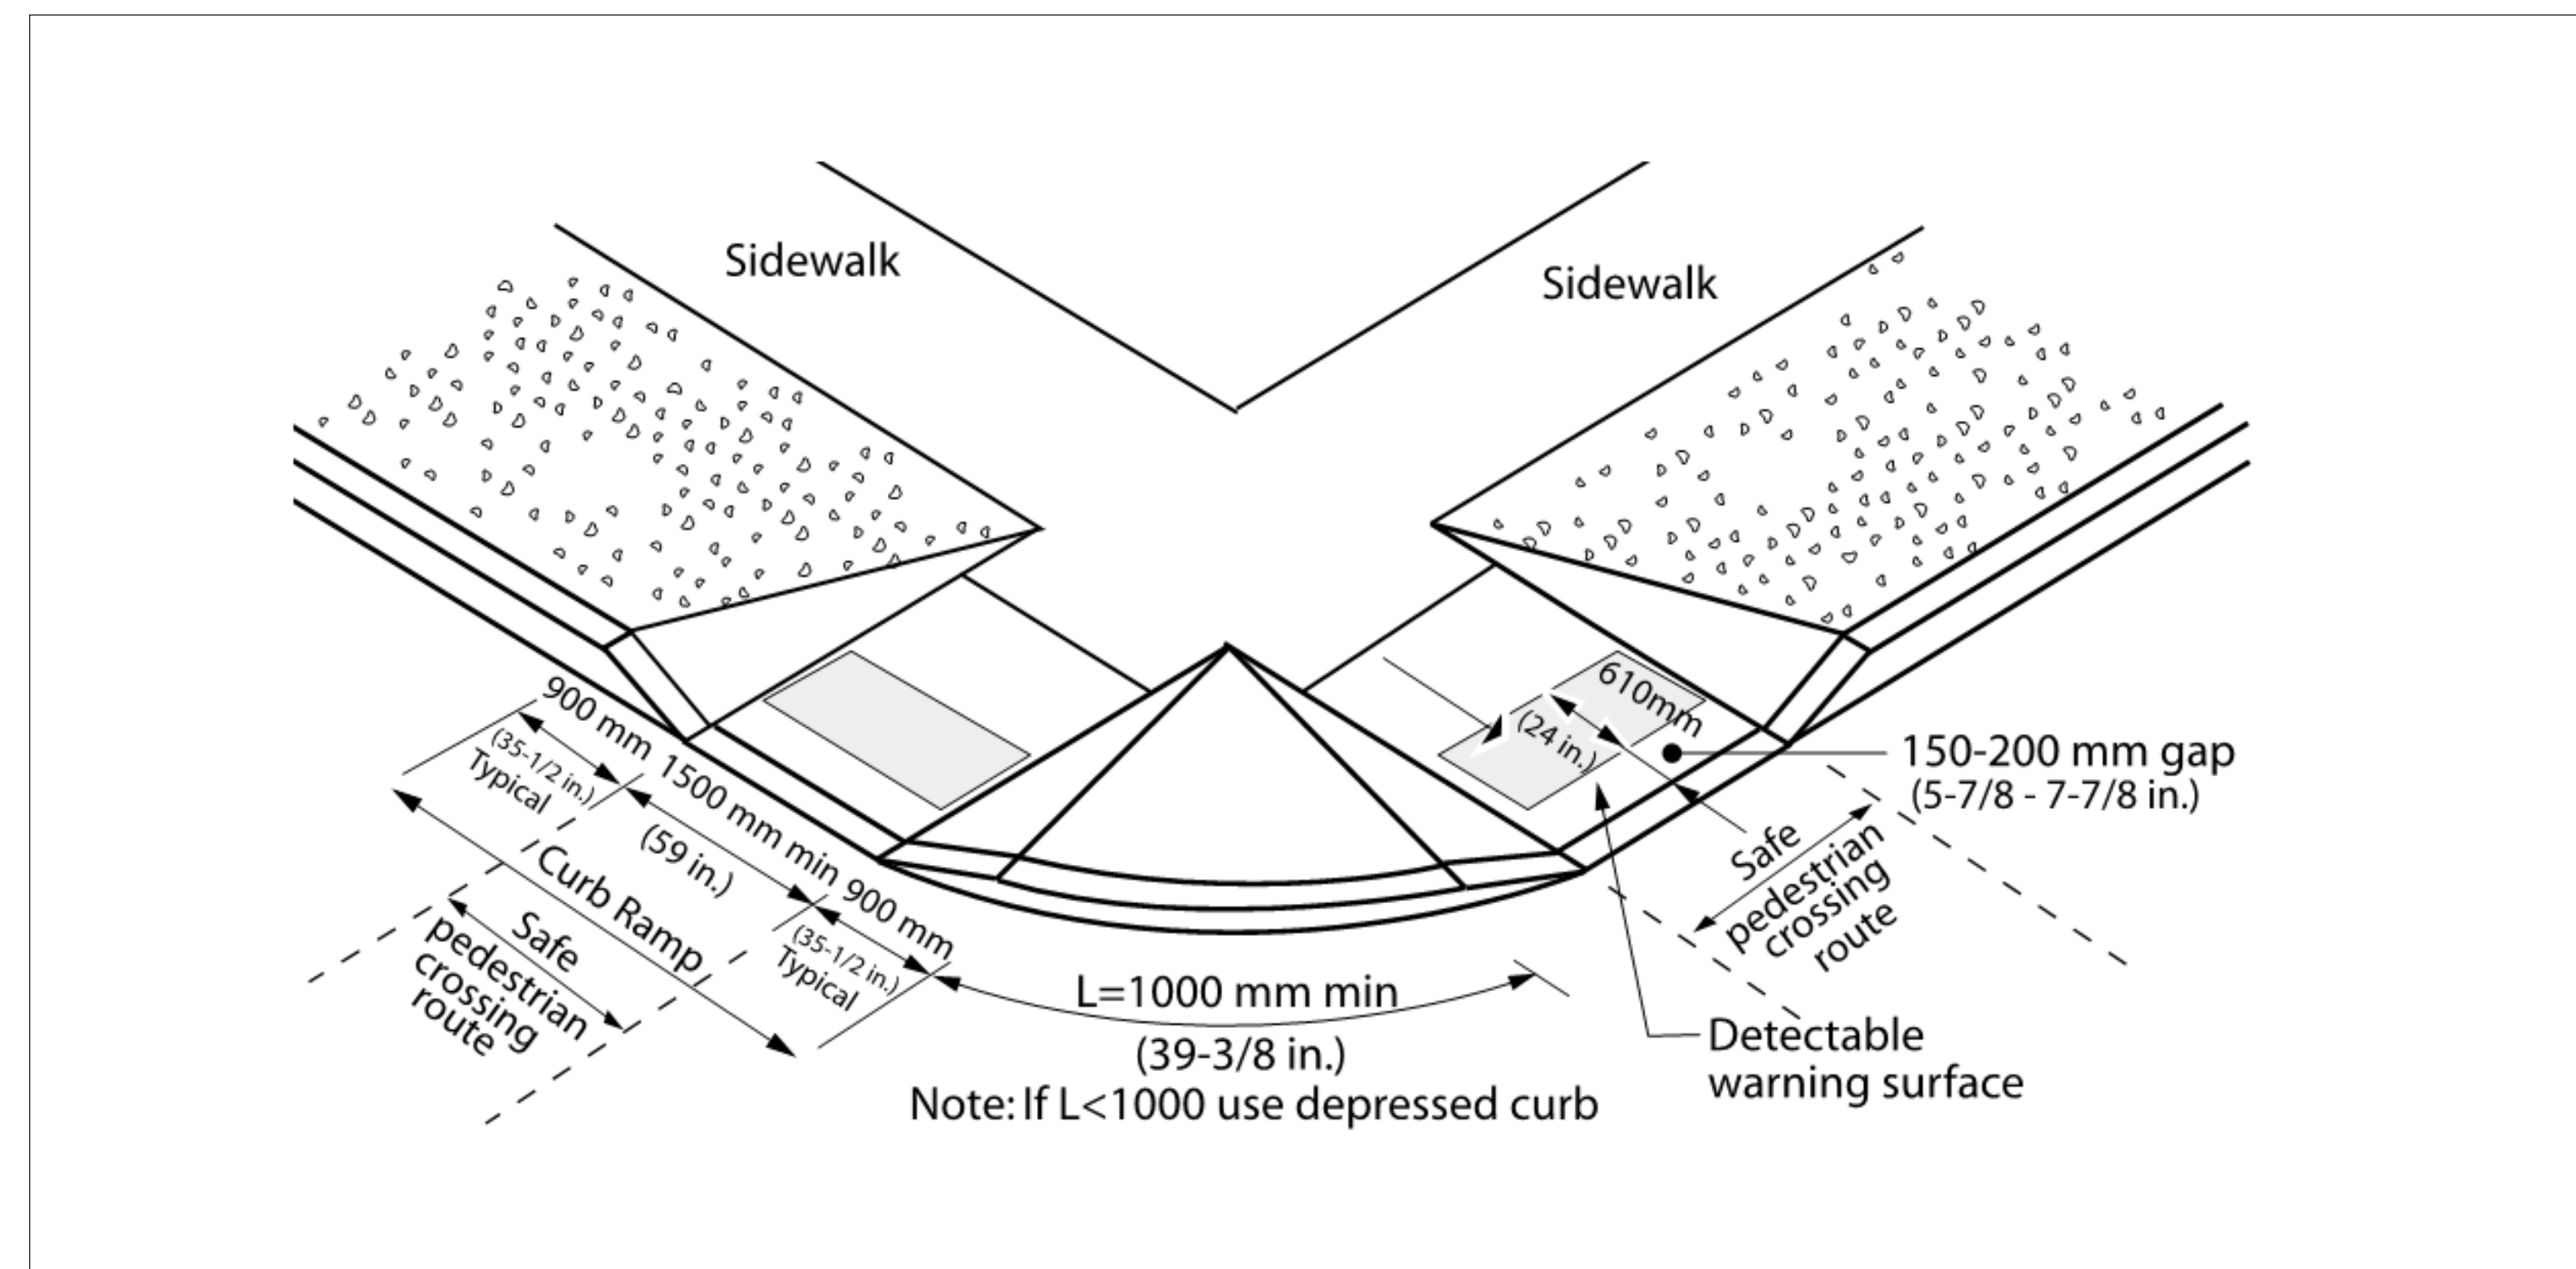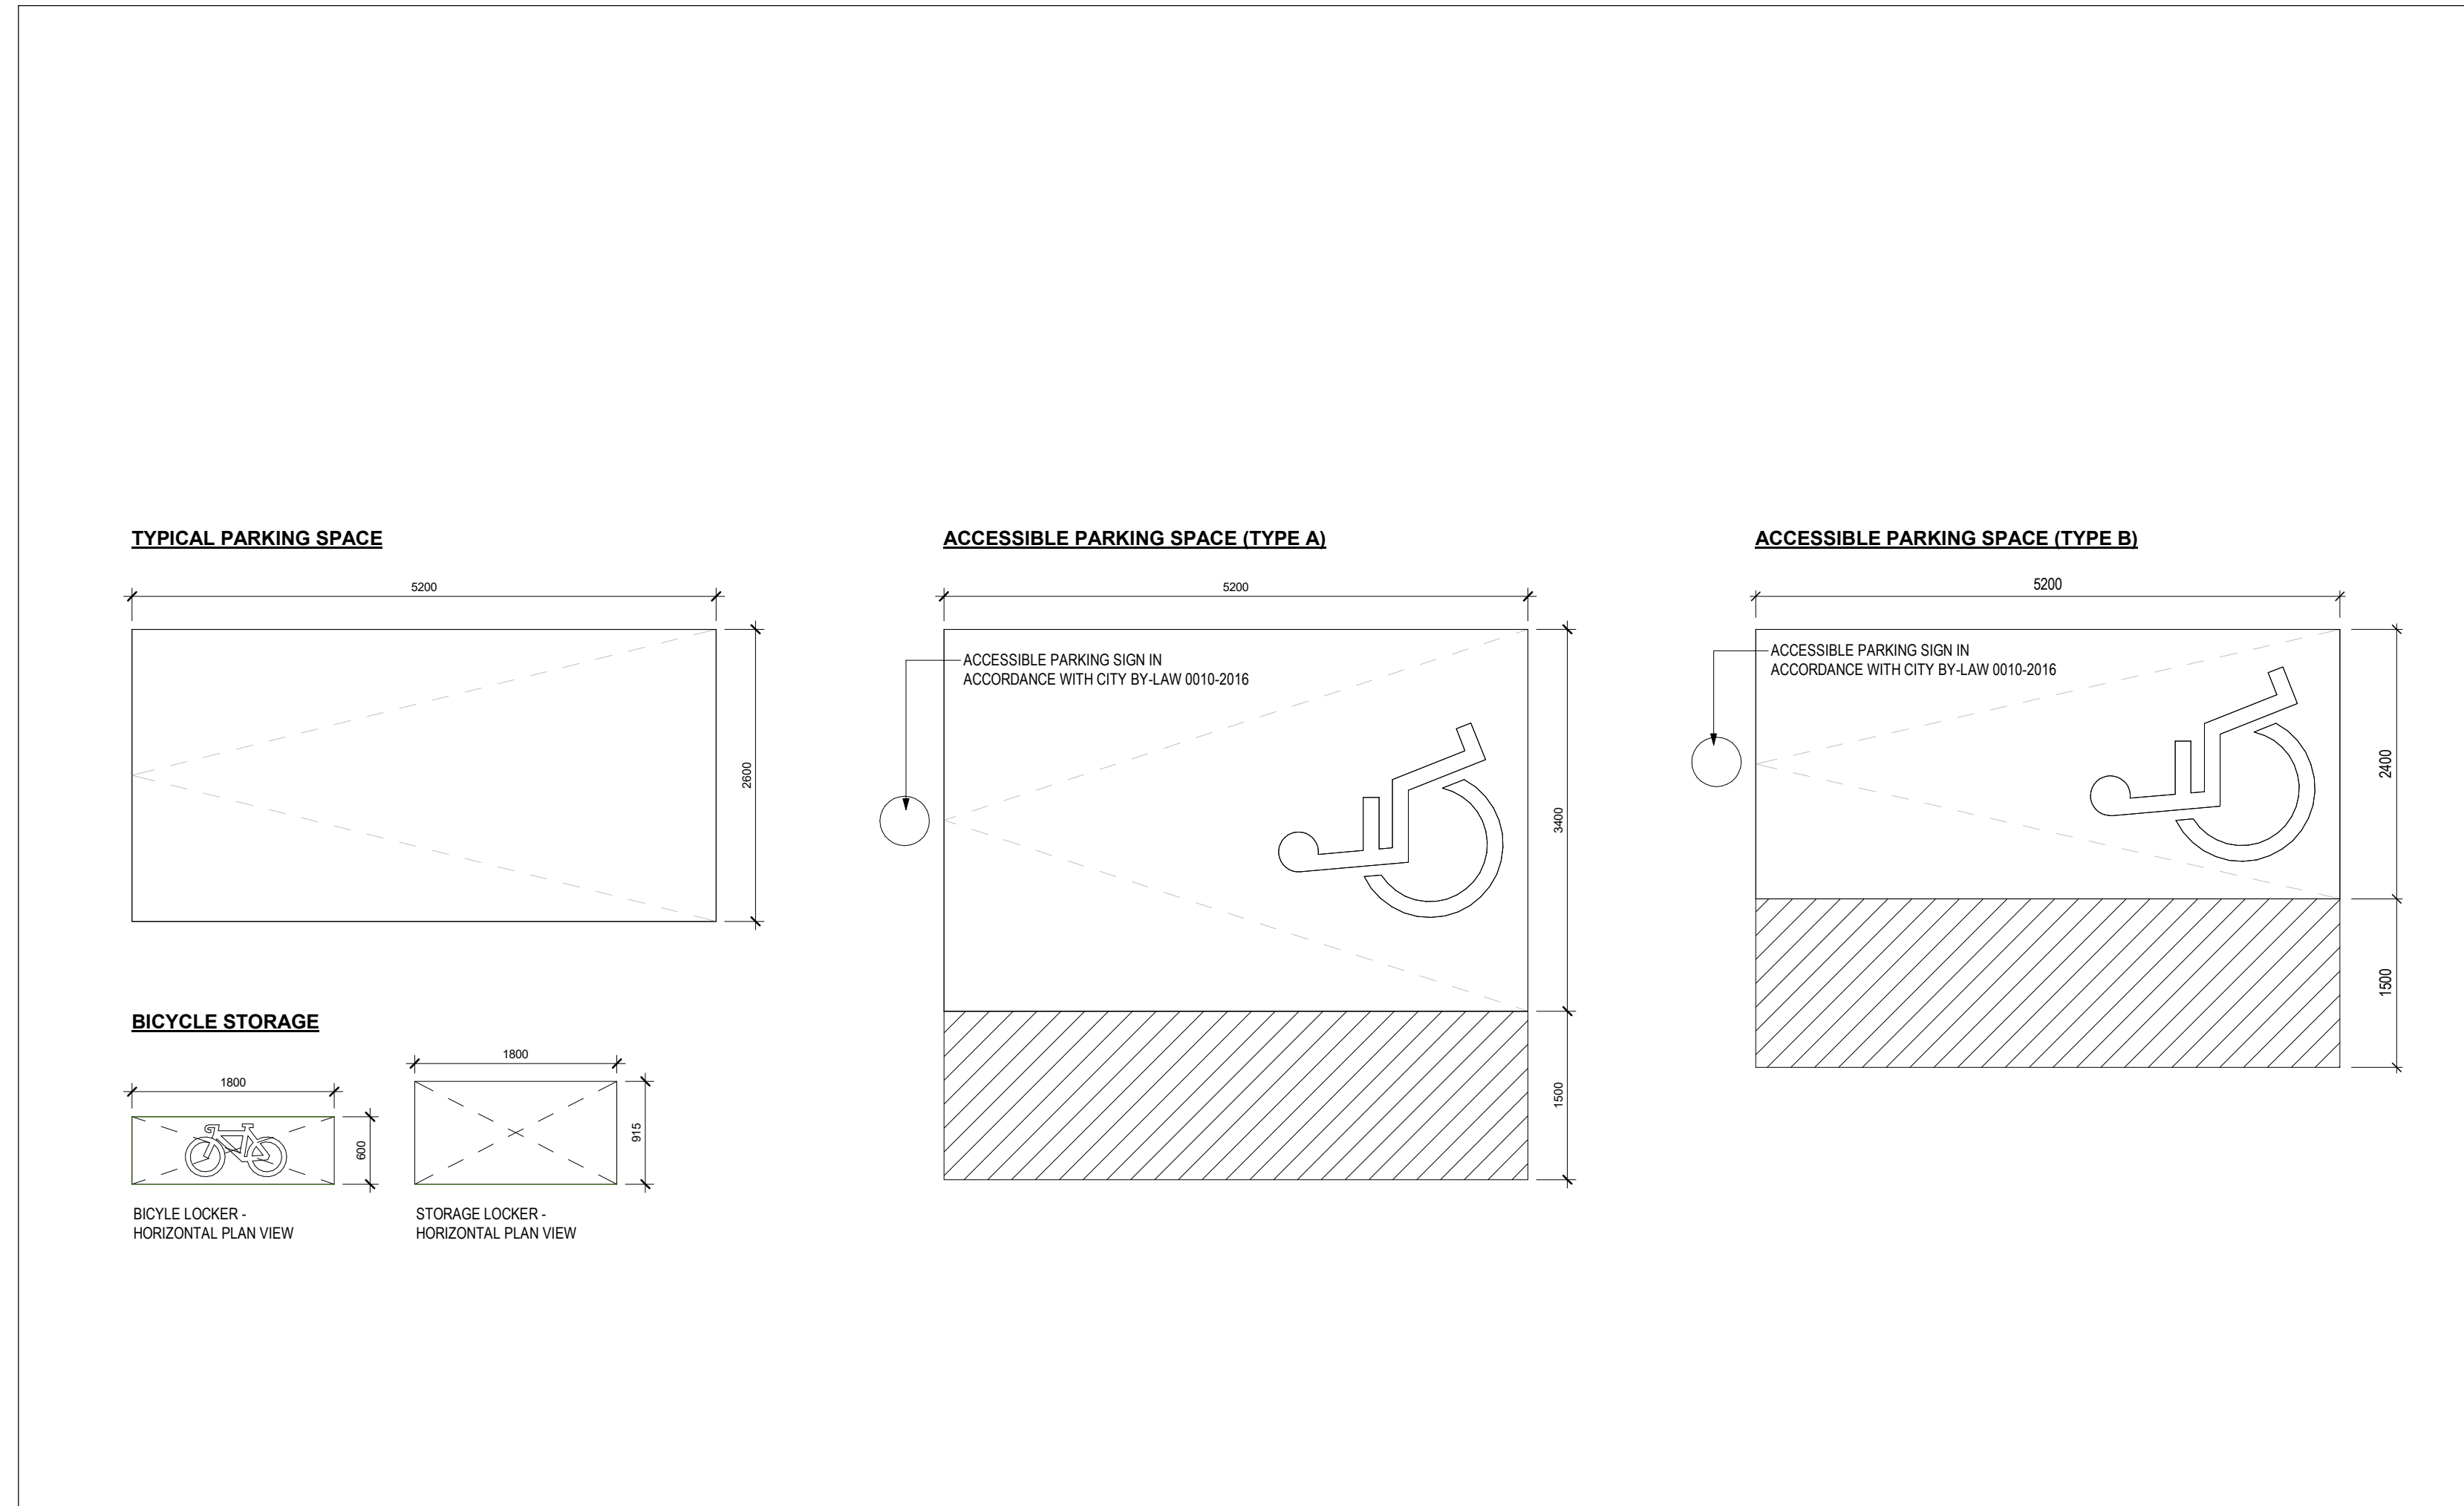


STANDARD CURB RAMP

PARKING & BICYCLE STALLS

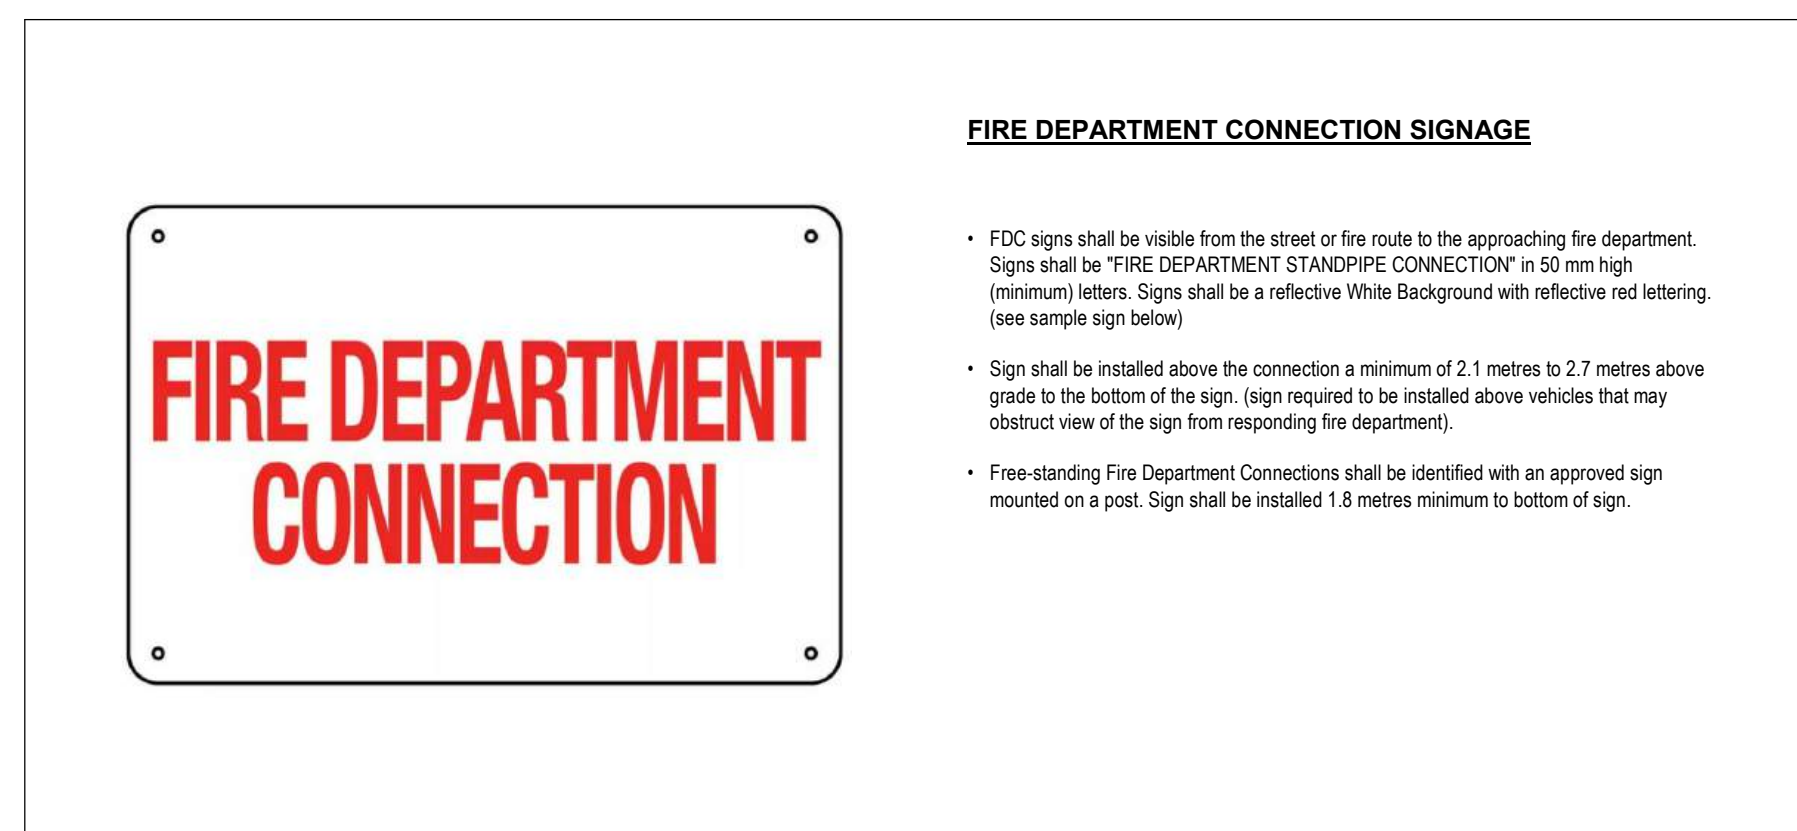

CONNECTION SIGNAGE (FDC)

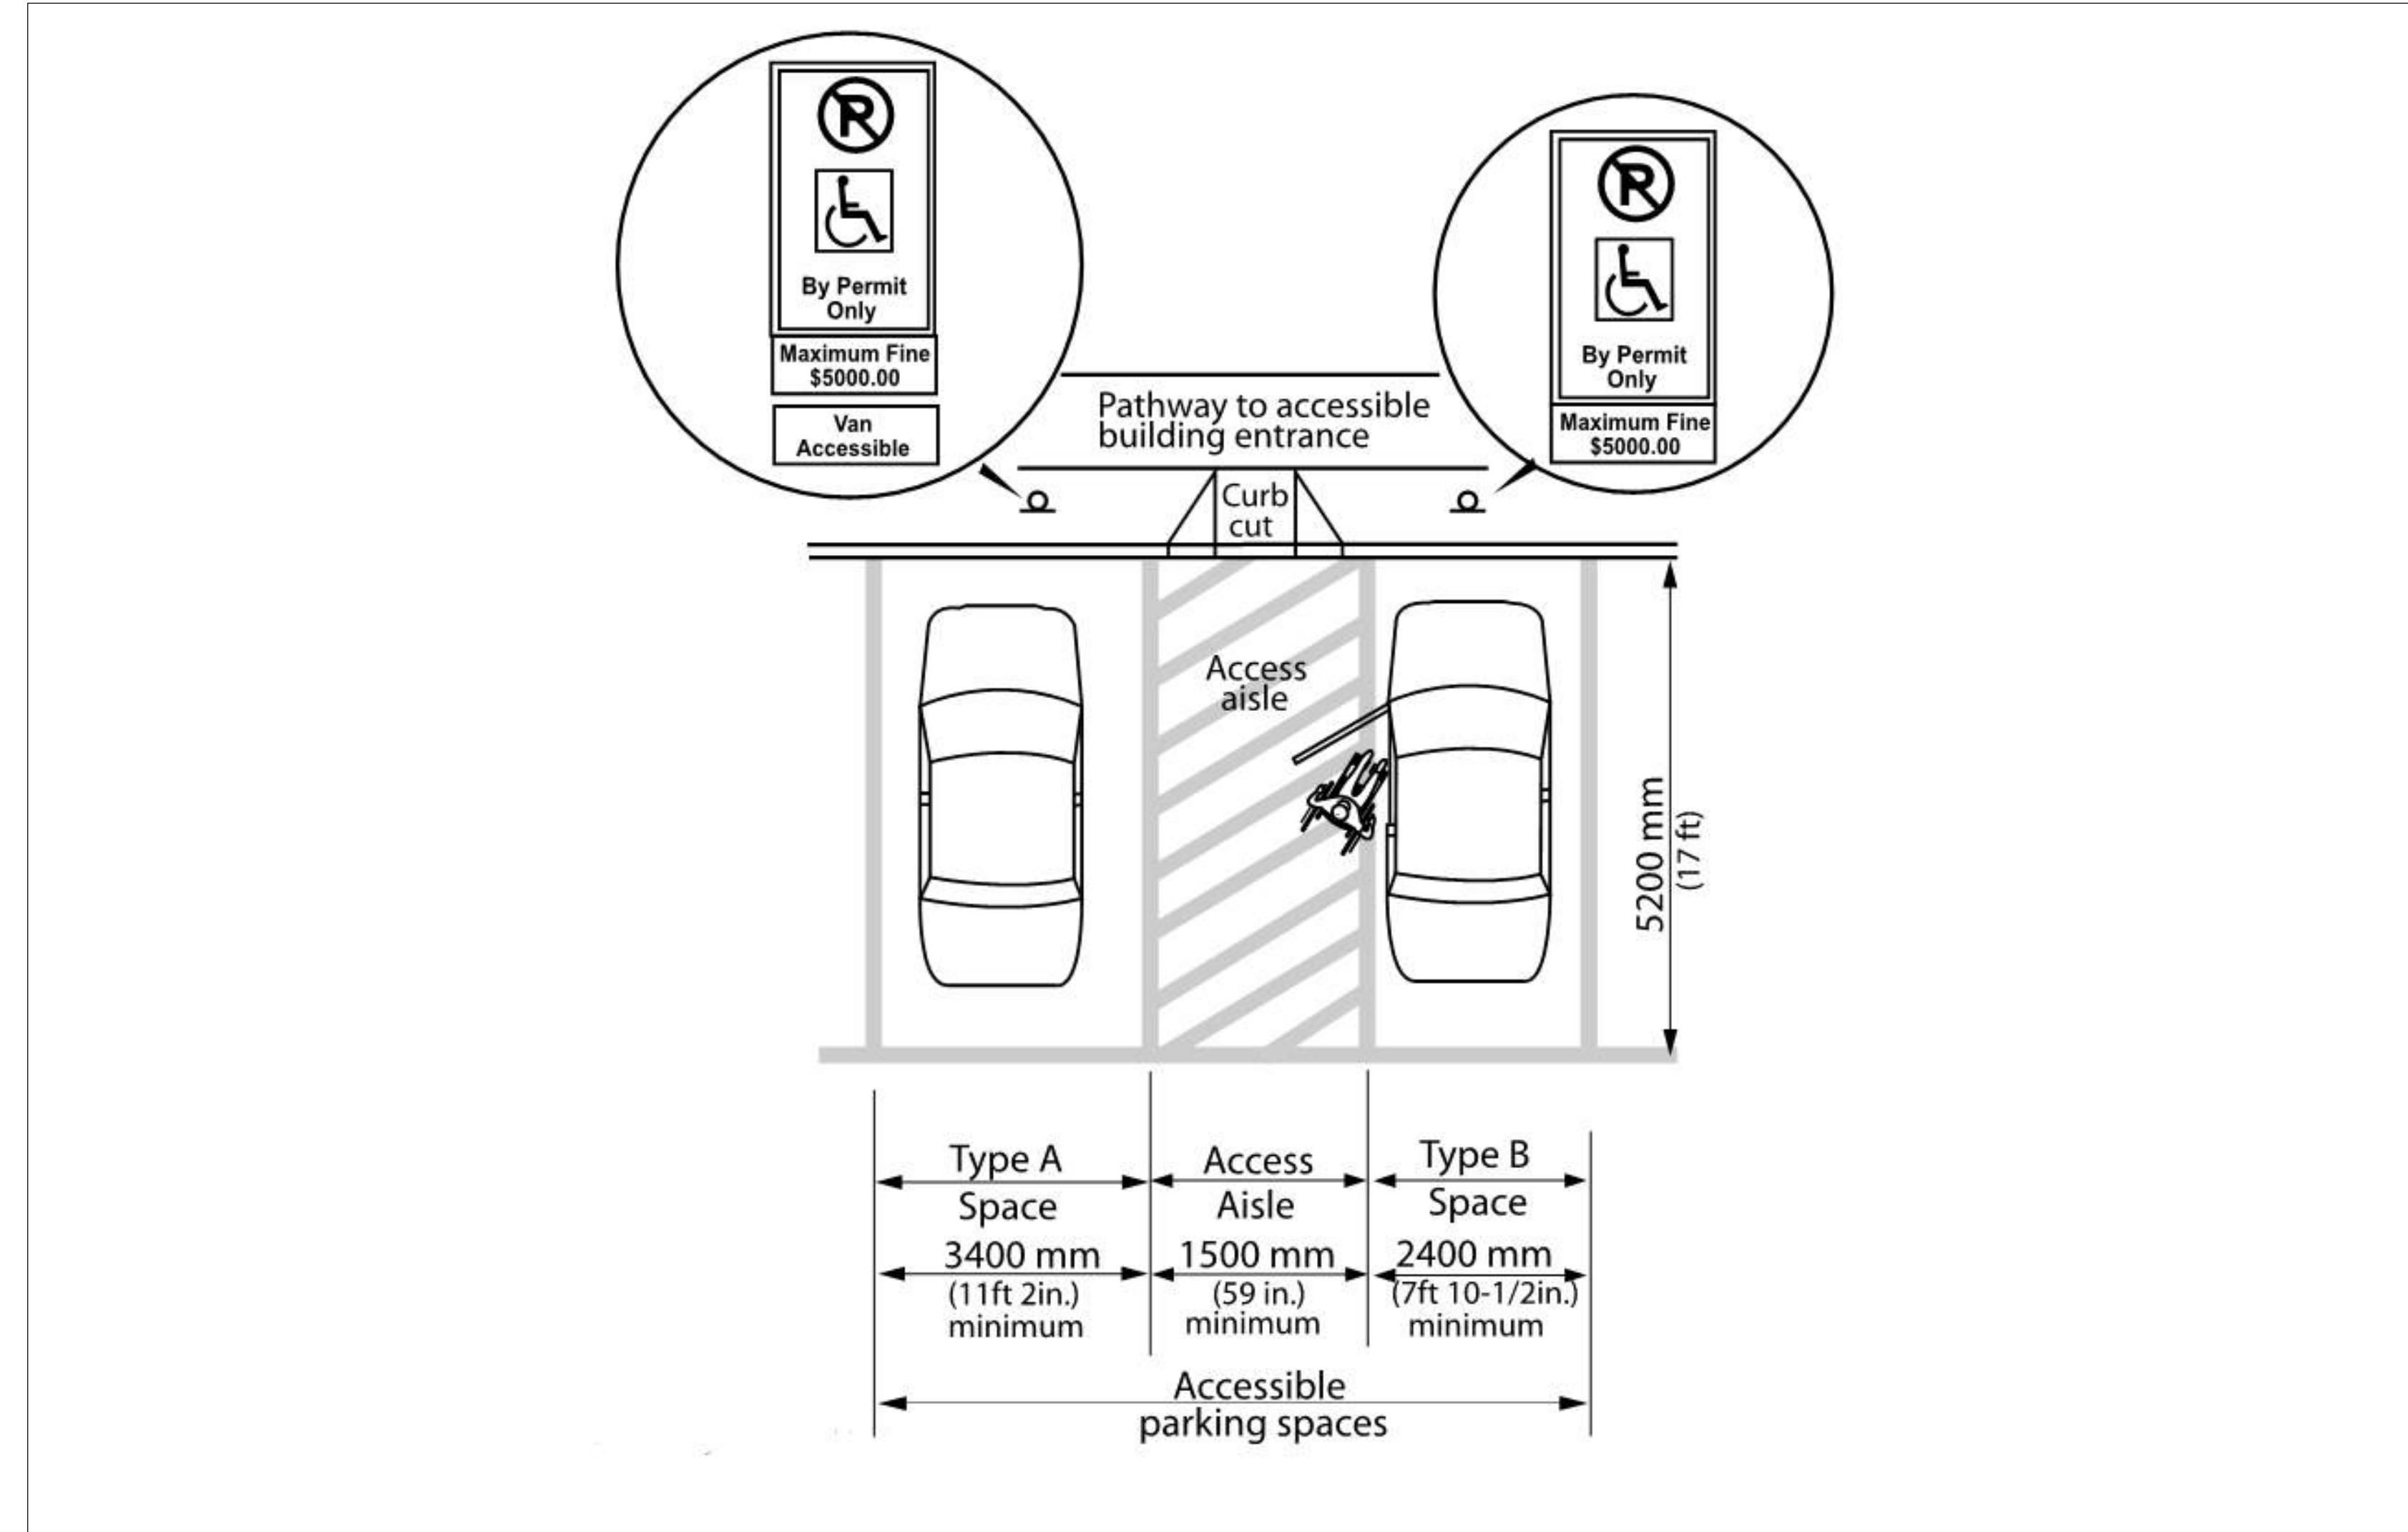

ACCESSIBLE SIDE-BY-SIDE PARKING SPACE

REV.	TRACED BY	ISSUED FOR REVISION
NO.	DATE	ISSUED
<p>ALL DRAWINGS ARE THE PROPERTY OF ONESPACE AND THEY ARE NOT TO BE REPRODUCED OR COPIED IN ANY MANNER WITHOUT THE WRITTEN CONSENT FROM ONESPACE.</p> <p>DRAWINGS ARE INTENDED TO CONVEY SCOPE OF WORK AND SPECIFY MATERIALS AND PRODUCTS.</p> <p>ALL CONSTRUCTION SHALL ACCORDING TO BEST CONSTRUCTION PRACTICE AND ACCORDING TO THE ONTARIO REGULATORY CODE IN EFFECT AT THE TIME.</p>		
PRE-APPLICATION MEETING NO. DANC 24-30		
CLIENT		
Forest Glen Shopping Centre Ltd. 3427 Fieldgate Dr., Mississauga ON, L4X 2J4 ADDRESS		
3403-3445 Fieldgate Drive Mississauga, ON		
DRAWING		
Site Plan Typical Details		
PROJECT NUMBER	DATE	
23063	05 DEC 2024	
SCALE	PLOTTED DATE	
1 : 50	2024-12-05 2:03:34 PM	