



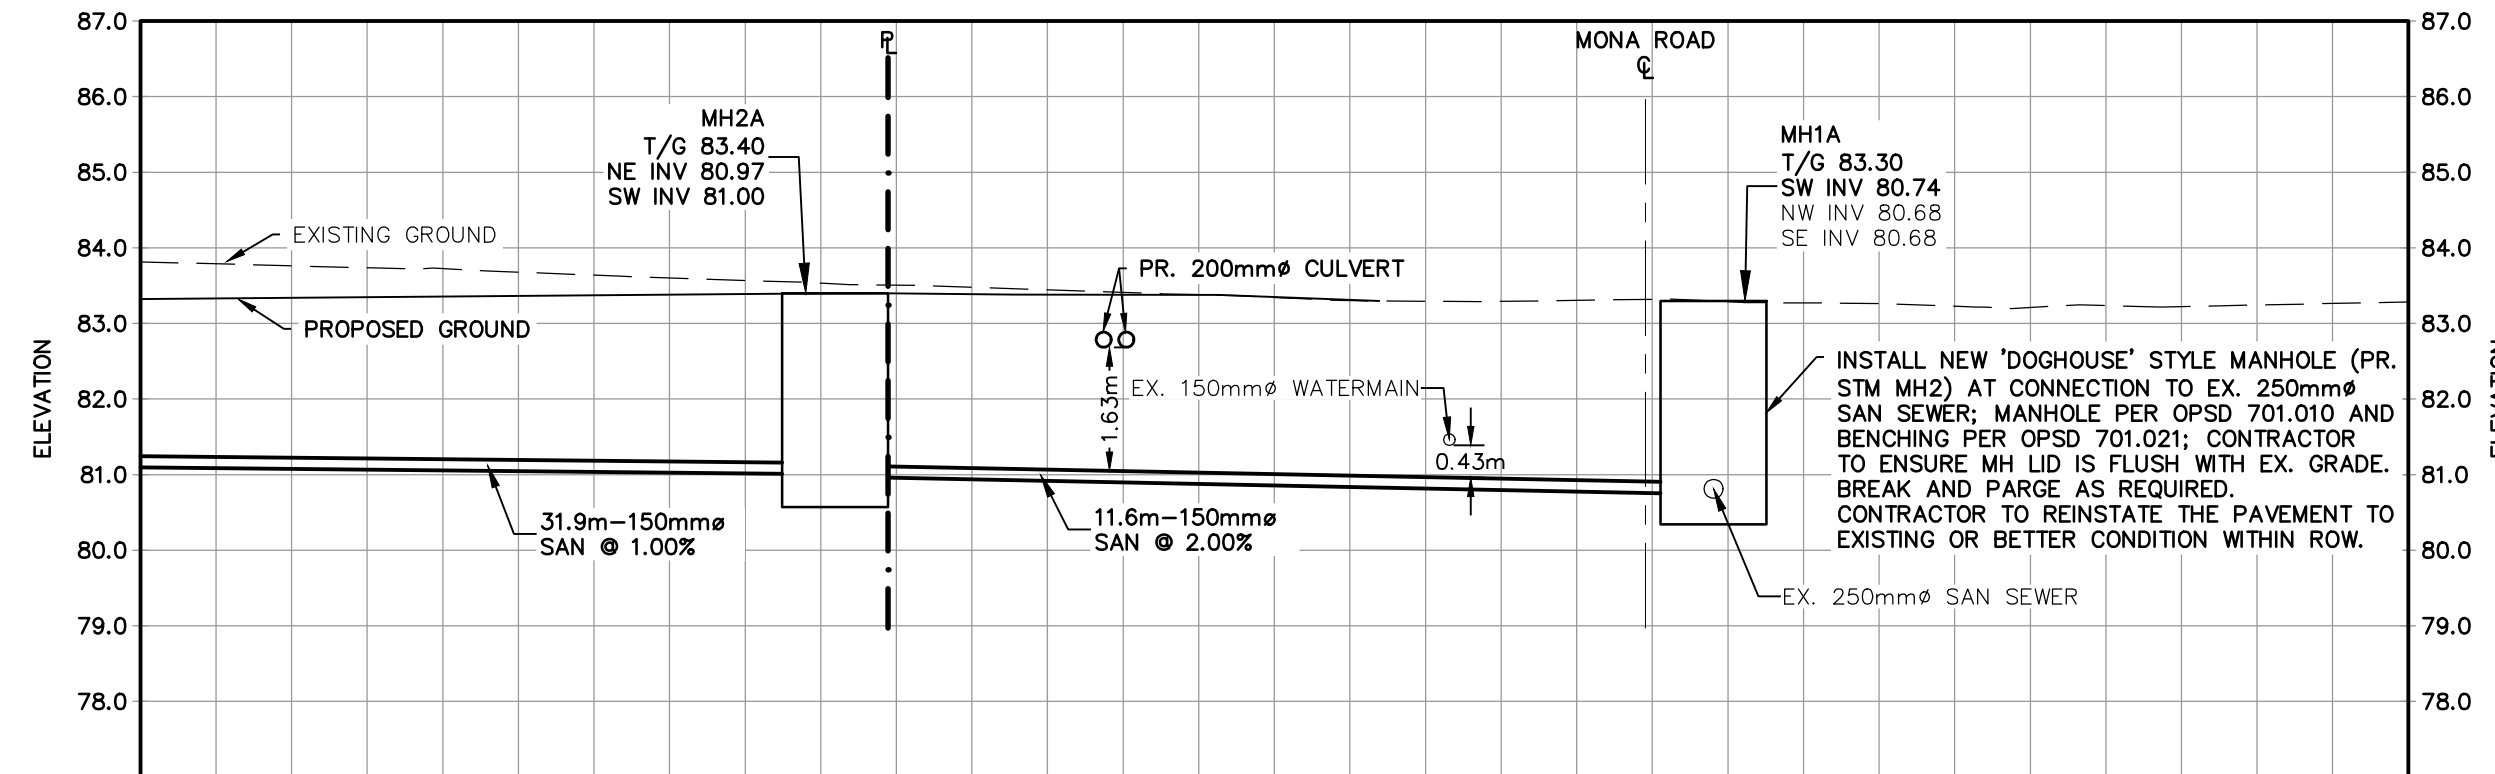


SANITARY CONNECTION SECTION-A

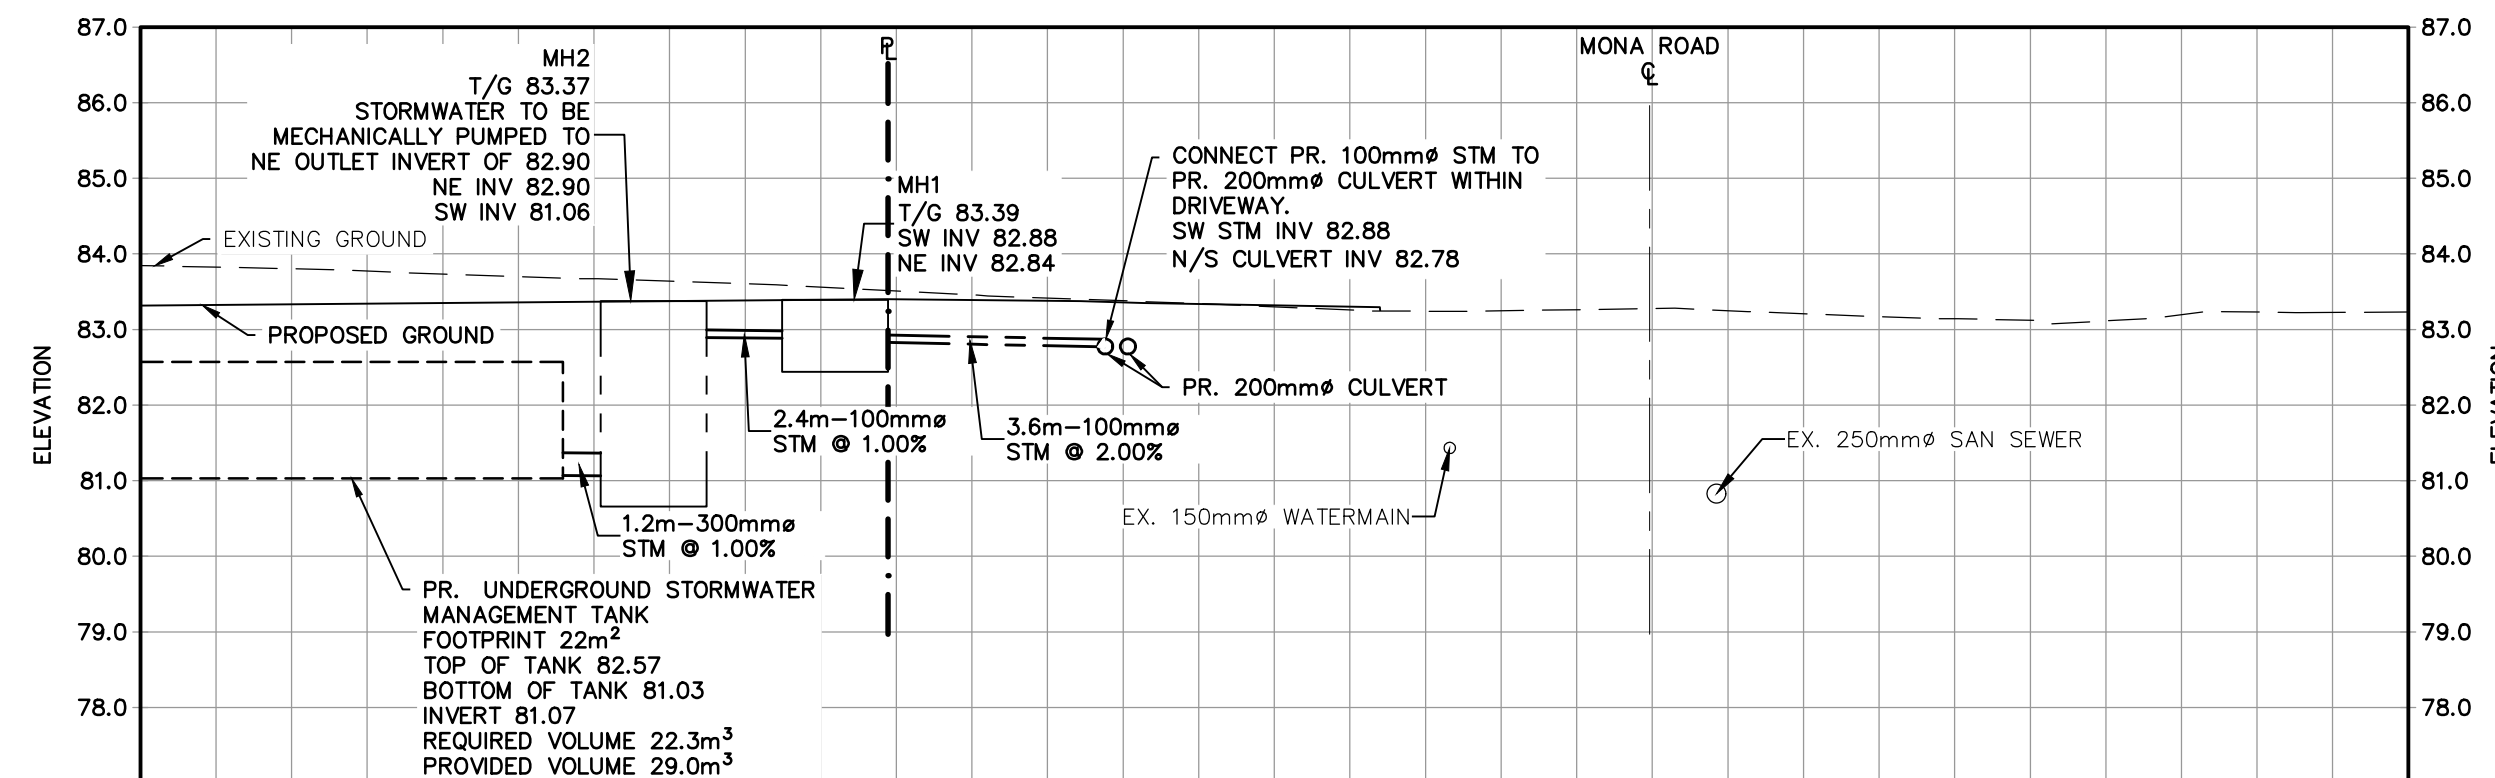

STORM CONNECTION SECTION-B



WATERMAIN CONNECTION SECTION-C

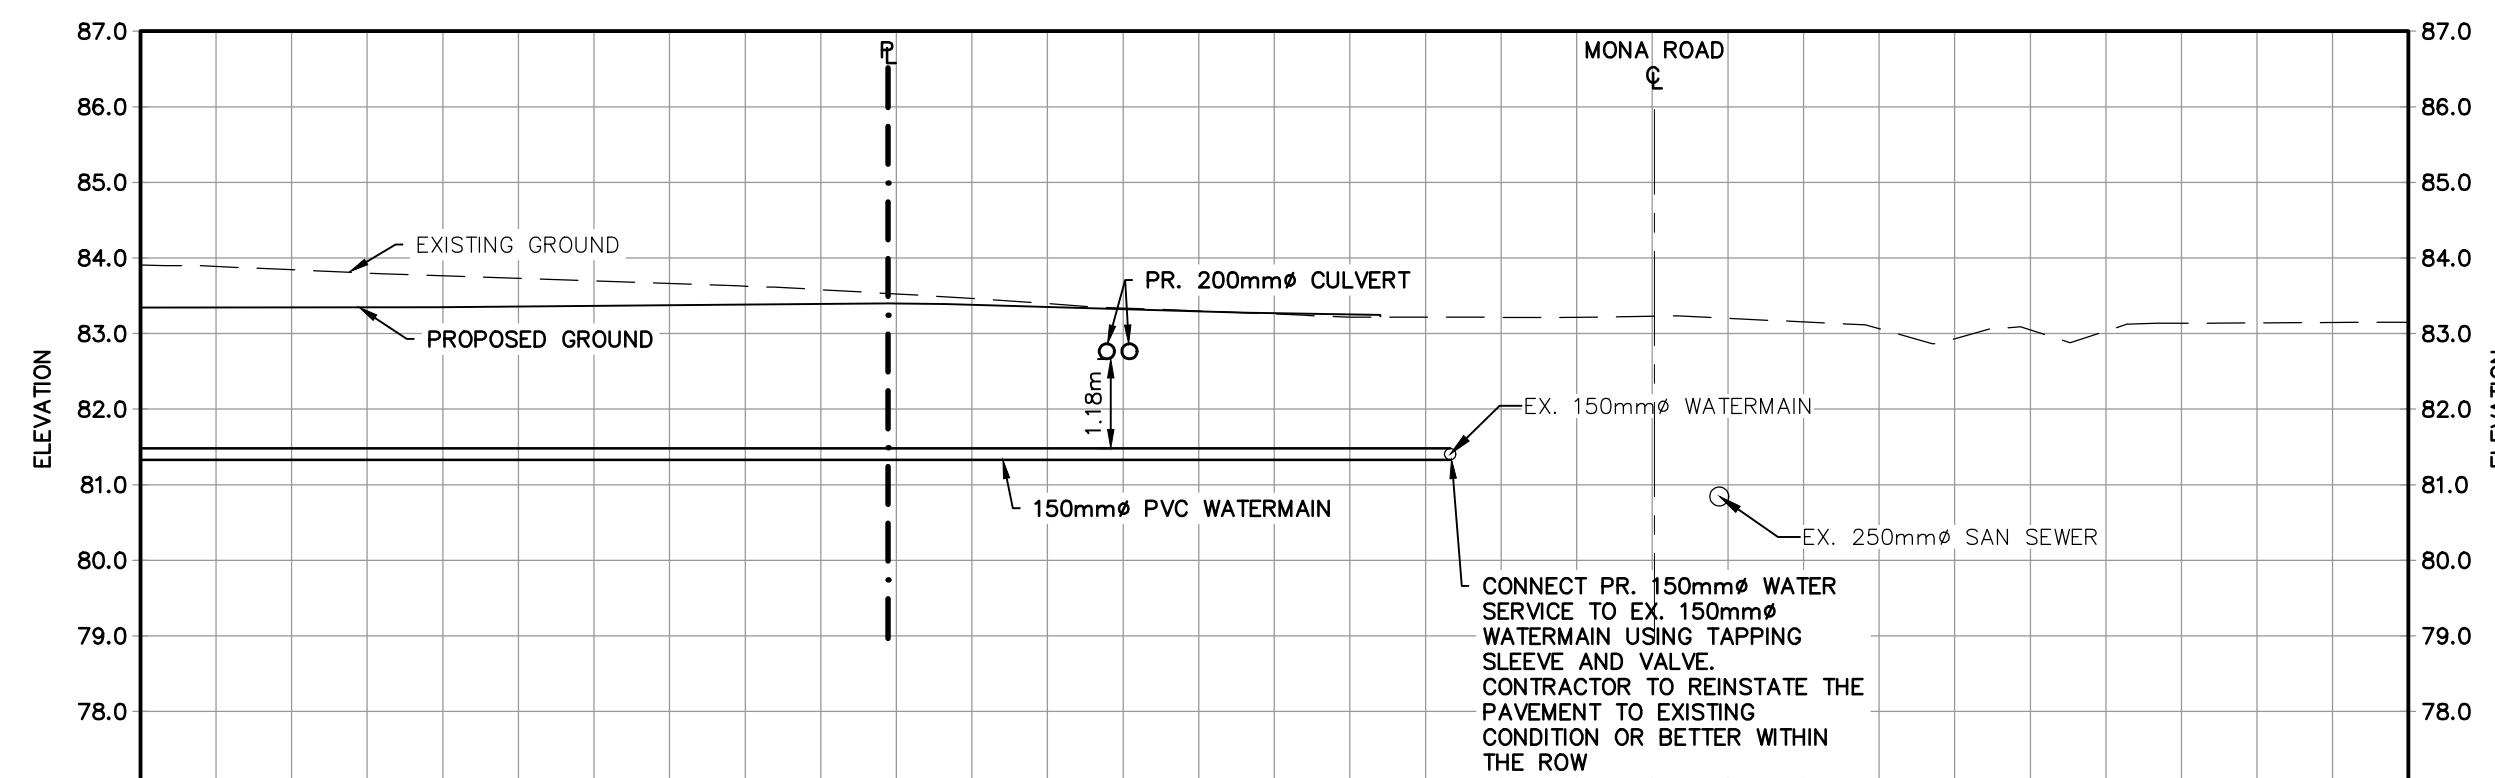

No.	ISSUE / REVISION	2024/NOV/21
0	ISSUED FOR OPA/ZBA	2024/NOV/21

ELEVATION NOTE:
ELEVATIONS ARE GEODETIC AND ARE REFERRED TO CITY OF MISSISSAUGA BENCHMARK N° 757 WITH A PUBLISHED ELEVATION OF 83.725 METERS (CGVD-1928)

SURVEY NOTES:
SURVEY COMPLETED BY GENESIS LAND SURVEYING INC. DATED MARCH 30, 2023
PROJECT No. GLS-1640

DISTANCES SHOWN ON THIS PLAN ARE IN METRES AND CAN BE CONVERTED TO FEET BY DIVIDING BY 0.3048

BEARING NOTES:
BEARINGS ARE ASTRONOMIC AND ARE REFERRED TO THE SOUTHWESTERLY LIMIT OF MONA ROAD HAVING A BEARING OF N 51° 44' 00" W AS SHOWN ON REGISTERED PLAN 323

DRAWING NOTES:
THIS DRAWING IS THE EXCLUSIVE PROPERTY OF C.F. CROZIER & ASSOCIATES INC. AND THE REPRODUCTION OF ANY PART OF IT WITHOUT PRIOR WRITTEN CONSENT OF THIS OFFICE IS STRICTLY PROHIBITED.

THE CONTRACTOR SHALL VERIFY ALL DIMENSIONS, LEVELS, AND DATUMS ON SITE AND REPORT ANY DISCREPANCIES OR OMISSIONS TO THIS OFFICE PRIOR TO CONSTRUCTION. THIS DRAWING IS TO BE READ AND UNDERSTOOD IN CONJUNCTION WITH ALL OTHER PLANS AND DOCUMENTS APPLICABLE TO THIS PROJECT. DO NOT SCALE THIS DRAWING. ALL EXISTING UNDERGROUND UTILITIES TO BE VERIFIED IN THE FIELD BY THE CONTRACTOR PRIOR TO CONSTRUCTION.

Project
**1148 & 1154 MONA ROAD
CITY OF MISSISSAUGA**

Drawing
SERVICING SECTIONS



Drawn	A.A./L.E.	Design	K.W./J.S.	Project No.	1113-7066
Check	J.S.	Check	J.S.	Scale	1:100 DWG: C106

Stamp

