



MISSISSAUGA

THE CORPORATION OF THE CITY OF MISSISSAUGA

Sign By-law 0054-2002

(Amended by 0179-2002, 0438-2003, 0508-2005, 0240-2007, 0292-2007, 0385-2008, 0078-2009, 0032-2015, 0045-2016, 0242-2016, 0203-2017, 0065-2018, 0107-2019, 0151-2019, 0033-2020, 0060-2020, 0145-2020, 0290-2020, 0046-2021, 0106-2021, 0132-2021, 0206-2021, 0030-2022, 0198-2022, 0203-2022, 0009-2023, 0019-2024, 0003-2025)

WHEREAS pursuant to Paragraph 146 of Section 210 of the *Municipal Act*, R.S.O. 1990, c. M.45, as amended, authority is given to the municipal council to pass a by-law to regulate or prohibit signs and other advertising devices;

AND WHEREAS pursuant to paragraph 145 of Section 210 of the Municipal Act a municipal council may pass a by-law prohibiting the posting of placards, play bills, posters, writing or the writing of words, or the making of pictures or drawings, which are indecent or may tend to corrupt or demoralize, on any wall or fence or elsewhere on a highway or in a public place;

AND WHEREAS section 105 of the Municipal Act permits a municipal council to provide for a committee of council to hear interested parties or to afford them an opportunity to be heard before making a decision;

NOW THEREFORE the Council of The Corporation of the City of Mississauga enacts the following:

1. **DEFINITIONS**

The following words shall have the following meanings in this By-law:

“*abandoned sign*” means a sign located on property which becomes vacant and unoccupied for a period of ninety (90) days or more, or any sign which pertains to a time, event or purpose which no longer applies;

“*address sign*” means a fascia or ground sign on which the copy is limited to the name and address of a place, building, business, organization, person, or occupancy of the premises it identifies;

“*advertising device*” Deleted by By-law 0106-2021

“*alter*” means any change to the sign structure or the sign face with the exception of the re-arrangement of numerals, letters or copy applied directly to the face of a sign and specifically designed and intended to be periodically rearranged, the repair and maintenance of a sign, and a change in sign copy;

THE CORPORATION OF THE CITY OF MISSISSAUGA
Sign By-law 0054-2002

“*animated sign*” means any kinetic or illusionary motion of all or any part of a sign and includes the rotation of a sign but does not include a changing copy sign;

“*animation*” means any motion in the advertisement, including video, special effects within a single frame and transition, movement and rotation between successive frames; (0019-2024)

“*awnings*” means a space frame system, moveable or fixed, covered with fabric or like material attached and projecting from a building or structure, but not forming an integral part thereof; (0438-2003)

“*awning sign*” means a sign with copy painted or affixed flat to the surface of an awning which does not extend vertically or horizontally beyond the limits of such awning;

“*banner*” means a sign constructed of fabric, plastic or a similar lightweight non-rigid material that is secured by its ends or corners and hanging between poles or other similar support structure; (0106-2021)

“*B.I.A.*” means a Business Improvement Area established under the *Municipal Act*;

“*billboard sign*” means an outdoor free standing sign that is installed at grade, and advertises goods, products, or services that are not sold or offered on the property where the sign is located, and is either single faced or double faced; (0019-2024)

“*billboard sign with electronic changing copy*” or “*electronic billboard sign*” means a billboard sign constructed so that the message or copy can be changed by electronic means; (0019-2024)

“*builder*” means a person, corporation or business constructing or proposing to construct new homes within a new home project in the City;

“*building facade*” means an exterior building wall facing a street and any other building wall which does not face a street but contains the main entrance for the public; (0438-2003, 0203-2017)

“*changing copy sign*” means a sign constructed so that the message or copy can be changed by manual, electronic, or electro-mechanical means;

“*character*” means the aggregate of the features including the attributes of the physical, natural and social dimensions of a particular area or neighbourhood; (0019-2024)

“*City*” means The Corporation of the City of Mississauga as described in the *Region of Peel Act*, R.S.O., 1990, c. R.15, as amended;

“*Commissioner*” means the Commissioner of Planning and Building of the City of Mississauga or his designate;

THE CORPORATION OF THE CITY OF MISSISSAUGA
Sign By-law 0054-2002

“*compatible*” means that which enhances an established community and coexists with existing developments and other infrastructure without unacceptable adverse impact on the surrounding area; (0019-2024)

“*construction site sign*” means a sign which identifies or provides information relating to or advertising the development or the construction of a building on the lands on which the sign is erected;

“*context*” means, when used within Schedule H to this By-law, an area that is within a 1 km (3280.84 ft.) radius of the centre point of the location of a proposed billboard sign with electronic changing copy; (0019-2024)

“*copy*” means the graphic content of a sign surface in either permanent or removable letter, pictorial, symbolic, or numeric form;

“*Council*” means the Council of the City of Mississauga;

“*designated light standard*” means a light standard owned by the City or Region and fitted with a poster sleeve;

“*development application sign*” means a sign authorized by the Commissioner of Planning and Building of the City of Mississauga or his designate, related to a development application; (0438-2003)

“*directional sign*” means any on premises sign which gives directions or instructions for the control of vehicular or pedestrian traffic and shall include an entry and exit sign;

“*Director*” means the Director of Building for the City or his/her designate; (0032-2015)

“*directory sign*” means a sign listing the tenants of a multi-tenant industrial building containing at least two distinct tenant units which sign includes only the municipal address and a list of tenants or occupancies for identification purposes;

“*double faced sign*” means a ground sign having two (2) sign faces of equal area and proportions which are located exactly opposite each other on the sign structure;

“*driver decision point*” means crucial areas where a driver’s attention must not be distracted from the task of safely navigating the roadway, including but not limited to intersections, pedestrian crossings, rail crossings, on/off ramps, toll plazas, work zones, traffic lights, traffic signs, traffic signals and other traffic control devices etc; (0019-2024)

“*dwelling unit*” means one or more habitable rooms designed, occupied or intended to be occupied as living quarters as a self-containing unit and shall, as a minimum contain sanitary facilities, accommodation for sleeping and one kitchen, but not more than one kitchen; (0019-2024)

THE CORPORATION OF THE CITY OF MISSISSAUGA
Sign By-law 0054-2002

“election sign” means a sign advertising or promoting the election of a political party or a candidate for public office in a federal, provincial or municipal election;

“emergency” means the emergency related to the COVID-19 pandemic as declared in accordance with the *Emergency Management and Civil Protections Act*; (0060-2020)

“facade” means the entire building wall including a parapet;

“farmer’ market directional sign” means a temporary portable sign intended to direct traffic to a farmers’ market located within the City of Mississauga selling locally grown produce; (0045-2016)

“fascia sign” means a sign attached to, marked or inscribed on, erected or placed against a wall forming part of a building, or supported by or through a wall of a building and having the exposed face thereof on a plane approximately parallel to the plane of such wall and includes a painted wall sign and an awning sign. A fascia sign shall not include any other sign defined in this By-law unless otherwise stated;

“feather banner sign” means a sign constructed of fabric, plastic, or a similar lightweight non-rigid material attached to the ground and supported by a rigid curved pole. For greater clarity, a feather banner sign does not include a flag; (0106-2021)

“flag” means a sign constructed of fabric, plastic or a similar lightweight non-rigid material, having a horizontal dimension equal to or greater than the vertical dimension, that is attached along one vertical edge to a pole or rope on the ground or other permanent support structure. For greater clarity, a flag does not include a feather banner sign; (0106-2021)

“flashing sign” means a sign which contains an intermittent or flashing light source or which includes the illusion of intermittent or flashing light by means of animation or an externally mounted light source but does not include an automatic changing sign or electronically controlled message centre;

“frame” means, when used in the context of electronic billboard signs, a complete static display screen on a billboard sign with electronic changing copy; (0019-2024)

“frontage” means the length of the property line of any one lot parallel to and along each legally accessible public street;

“garage sale sign” means a sign advertising the sale of personal merchandise in a private garage sale held on a property zoned residential;

“gas bar canopy” means an open and permanent roof structure, free standing or attached to a building, erected for the purpose of sheltering gasoline service pumps;

“grade” means the average surface elevation of the finished ground where said ground is in contact with any building, sign or other structure;

THE CORPORATION OF THE CITY OF MISSISSAUGA
Sign By-law 0054-2002

“grouping of new home development signs” means a group of not more than five (5) new home development signs all of which are located within a span of not more than 10 m in length; (0438-2003)

“ground sign” means a sign directly supported by the ground without the aid of any other building or structure, which sign includes the names of owner(s) and/or tenant(s) and address and/or advertises goods, products, services or events that are sold, offered, or provided on the premises on which the sign is located and does not include any other sign defined in this By-law;

“height” means the vertical distance measured from the average elevation of the finished grade immediately below a sign to the highest point of the sign and includes any support structure;

“illuminance” means the amount of light falling upon a surface; (0019-2024)

“incidental sign” means an on premises sign containing an informational message that has a purpose incidentally related to the use or occupancy of the premises and is intended to assist the public with respect to the location of business facilities or provides courtesy or directive information, but is not an advertisement;

“inflatable sign” means a sign or advertising device designed to be airborne and tethered to the ground or any other structure and shall include balloons and any other inflatable advertising device; (0438-2003)

“industrial plaza” means premises located in an industrial zone, developed and managed as a single premises and containing at least two (2) separate uses or occupancies;

“landmark” means a building, object or feature of a landscape, neighbourhood or the City that is easily seen and recognized from a distance, especially one that enables people to establish their location; (0019-2024)

“local fresh produce directional sign” means a portable sign directing traffic to a produce stand within the City of Mississauga where local fresh produce can be purchased but does not include a supermarket, grocery store or farmers’ market; (0045-2016)

“luminance” means the amount of light that is emitted by or reflected from the surface of a sign; (0019-2024)

“lux” means the metric unit of measure for illuminance; (0019-2024)

“major traffic signs” means all regulatory traffic signs that give directives which must be obeyed; (0019-2024)

“menu board” means a sign erected as part of a drive-through facility and used to display and order products and services available in association with a drive-through business;

THE CORPORATION OF THE CITY OF MISSISSAUGA
Sign By-law 0054-2002

“message duration” means the length of time that a static image or message is displayed on a digital sign face; (0019-2024)

“message sequencing” means the use of a sequence of displays and messages as part of a single advertisement; (0019-2024)

“multi-faced sign” means a ground sign having more than two (2) sign faces up to a maximum of four (4) faces, each face being of equal area and proportion to the other;

“municipal boulevard” means the untravelled portion of the street allowance between the curb or edge of the travelled roadway and the property line; (0438-2003)

“new home development sign” means a non-illuminated sign which is a portable sign and where the purpose of the sign is to direct attention to the sale of new homes but shall not include an open house directional sign; (0203-2017)

“official sign” means a sign required by or erected under any statute or by-law or other directive of any federal, provincial or municipal government or agency thereof or any board or commission and shall include a permanent sign erected on a public road allowance to inform the public of the location of Business Improvement Areas, public buildings, hospitals, public libraries, institutions, places of worship, parks, recreational or educational facilities;

“On-premise sign” means a sign relating in its copy to the premises on which it is located;

“open house directional sign” means a temporary portable sign intended to direct traffic to a residence for sale or lease, but shall not include a new home development sign;

“owner” means the registered owner of the lands or premises, or the person or the person's authorized agent in lawful control of a premises, building, occupancy, sign or other structure;

“painted wall sign” means any sign painted, applied as paint, or film or any other covering to any outside wall or other integral part of a building without the use of independent supports or frames;

“parapet” means that part of an exterior building wall that continuously extends above the roof line; (0438-2003)

“person” means an individual, business, firm, corporation, association or partnership;

“place of religious assembly” means any building used primarily as a place of public worship and is also used for administrative offices in conjunction with the place of worship as well as a place of conduct of social, recreational and charitable activities;

THE CORPORATION OF THE CITY OF MISSISSAUGA
Sign By-law 0054-2002

“*portable sign*” means a sign not permanently affixed to the ground and designed in such a manner as to be capable of being moved from place to place but does not include a sidewalk sign;

“*poster*” means a printed notice conveying information intended to be displayed for a temporary period of time and includes but is not limited to a bill, handbill, leaflet, notice, placard and election sign;

“*poster sleeve*” means a collar or other protective covering provided and fitted by the City or Region to a designated light standard;

“*pre-menu board*” means a sign erected as part of a drive-through facility and only used to display products and services available in association with a drive-through business;

“*premises*” means a lot under registered ownership and includes all buildings and structures thereon;

“*projecting sign*” means a sign attached to a building and projecting out horizontally from a building at a right angle to the building;

“*property*” means a parcel of land having specific boundaries which is capable of legal transfer;

“*public property*” means property, land, or buildings owned by the City, Region, or a local board as defined in the *Municipal Affairs Act, as amended* or owned by the Federal or Provincial government(s);

“*pump island sign*” means a sign on top of gasoline service pumps or on the columns of a gas bar canopy, on guard posts or freestanding on a gasoline pump apron;

“*real estate sign*” means a temporary non-illuminated sign installed, erected or displayed on a property for the notification that a building, premises or portion thereof is offered for sale, rent or lease;

“*Region*” means the Regional Municipality of Peel as described in the *Region of Peel Act, R.S.O., 1990, c. R.15, as amended*;

“*repair and maintain*” means anything done to preserve the condition of a sign or to prevent the deterioration of the sign and includes the restoration of a sign by removing or replacing worn out, missing, damaged or broken parts;

“*roof sign*” means a sign which extends above the roof of a building or structure; (0201-2017)

“*shopping centre*” means a grouping of commercial retail outlets which have been designed, developed and managed as a unit by a single owner or group of owners or tenants located on the same lot or lots with a frontage not less than 45 metres and having common on-site parking;

THE CORPORATION OF THE CITY OF MISSISSAUGA
Sign By-law 0054-2002

“*sidewalk sign*” means a free standing sign placed upon but not permanently anchored in the ground. Without limiting the foregoing, this shall include signs commonly referred to as A-frame, T-frame, sandwich boards, and menu boards but shall not mean or include any other sign defined in this By-law; (0203-2017)

“*sight triangle*” means in the case of a corner lot, the triangular space formed by the street lines and a line drawn from a point in one street line to a point in the other street line, each such point being 7.5 metres measured along the street from the point of intersection of the street lines where the street is a collector road, and 15 metres, where the street is a major or arterial road, or any other sight triangle that is set out in a relevant section of the City Zoning Bylaws, or in a site plan agreement, or a sight triangle otherwise approved by the City or Region;

“*sign*” means any surface, structure and other component parts, which are used or capable of being used as a visual medium to attract attention to a specific subject matter for identification, information or advertising purposes and includes an advertising device or notice;

“*sign area*” means the entire area of a sign face;

“*sign face*” means the surface of a sign including the border or frame together with any material forming an integral part of the background used to differentiate the sign from the backdrop or building on which it is erected. Where a sign is composed of individually installed letters, numerals or shapes, the sign face shall mean the area of the smallest polygon containing a maximum of eight (8) right angle sides that enclose all of the letters, numerals or shapes; (0438-2003, 0203-2017)

“*sign owner*” means the owner or lessee of a sign, or his agent. Where there is no owner, lessee or agent for a sign or such person cannot be determined with certainty, the sign owner shall be deemed to be the person or business having the use or major benefit of the sign, or if such person or business is unknown, the sign owner shall be deemed to be the registered owner of the land upon which the sign is situated;

“*sign permit sticker*” means an adhesive label signifying the issuance of a valid sign permit from the Planning and Building Department; (0438-2003)

“*sign structure*” means anything used to support or brace a sign face and which is attached to the ground or a building or structure;

“*storey*” means that portion of any building which is situated between the top of any floor and the top of the floor or roof next above it and shall include a parapet or any other integral part of the building, parallel to the same building facade, excluding structures enclosing mechanical equipment on the roof; (0438-2003)

“*street*” means any public highway but does not include a Provincial highway;

THE CORPORATION OF THE CITY OF MISSISSAUGA
Sign By-law 0054-2002

“*street line*” means the limit of the street allowance and is the dividing line between a lot and a street;

“*streetscape*” means the character of the street, including the street right-of-way, adjacent properties between the street right-of-way and building faces. Thus, the creation of a streetscape is achieved by the development of both public and private lands and may include planning, furniture, paving, etc; (0019-2024)

“*unsafe*” when used with respect to a sign or sign structure means a condition which is structurally inadequate or faulty, or could be hazardous to a pedestrian or motorist;

“*window sign*” means a sign posted, painted, placed or affixed in or on a window exposed to public view, and shall include an interior sign that faces a window exposed to public view and located within 1 metre of a window; (0240-2007)

“*zone*” means the area of a defined land use zone in the City's Zoning By-laws passed under The *Planning Act*, 1990, R.S.O. 1990, Chapter P.13, or any predecessor or successor thereof.

2. ADMINISTRATION

The Commissioner of Planning and Building shall be responsible for the administration of this By-law.

3. INTERPRETATION

- (1) Words importing the singular number or the masculine gender only include more persons, parties or things of the same kind than one, and females as well as males and the converse.
- (2) A word interpreted in the singular number has a corresponding meaning when used in the plural.

4. GENERAL PROVISIONS

- (1) No person shall erect, display, alter or allow or cause the erection, display, or alteration of any sign within the City on publicly or privately owned lands without obtaining a permit under this By-law. (0508-2005)
- (2) Notwithstanding subsection 4 (1), a sign permit is not required for the following signs and all such signs shall comply with all other requirements of this By-law:
 - (a) official signs or signs pertaining exclusively to public safety;
 - (b) election signs, erected in accordance with Section 21;
 - (c) a non-illuminated trespassing, safety or other warning sign not exceeding 0.5 m² in sign area; (0240-2007)

THE CORPORATION OF THE CITY OF MISSISSAUGA
Sign By-law 0054-2002

- (d) an address sign not exceeding 0.2 m² in sign area unless otherwise provided for in this By-law; (0240-2007)
- (e) flags of corporations, educational, or religious organizations provided that not more than three (3) flags are located at one (1) premises;
- (f) emblems or insignia of patriotic, civic, educational, or religious organizations;
- (g) commemorative plaque or corner stone of a non-advertising nature;
- (h) a directional sign in accordance with Section 18;
- (i) a construction site sign on a construction site in accordance with Section 27;
- (j) a sign other than an on-premises ground or fascia sign, erected, displayed or stored on the business premises of a sign manufacturer or contractor;
- (k) a poster affixed to a poster sleeve in accordance with Section 22;
- (l) a real estate sign in accordance with Section 26;
- (m) a garage sale sign in accordance with Section 28;
- (n) an open house directional sign in accordance with Section 29;
- (o) an incidental sign;
- (p) a sign for a contractor undertaking landscaping, home repairs or renovations, provided such sign is erected no more than 2 days prior to the commencement of the project and is removed from the property immediately after the project is completed;
- (q) deleted by By-law 438-03
- (r) public transit shelter advertising or any advertising on street furniture and fixtures approved by the City or Region;
- (s) development application sign; (0438-2003)
- (t) a local fresh produce directional sign in accordance with Section 29B (0045-2016)
- (u) a farmers' market directional sign in accordance with Section 29B (0045-2016)

THE CORPORATION OF THE CITY OF MISSISSAUGA
Sign By-law 0054-2002

- (v) a sidewalk sign erected by a business improvement area inside an existing planter on a City boulevard within a business improvement area, until December 31, 2026. (0046-2021, 0132-2021, 0206-2021, 0203-2022, 0009-2023, 0019-2024, 0003-2025)
- (w) a feather banner sign in accordance with Section 29C. (0106-2021)
- (3) The requirements for signs contained in Sections 11 to 29C inclusive shall not apply to any sign erected on any land, building or structure owned or occupied by the City, but subsection 4(1) shall apply to any such sign. (0179-2002, 0106-2021)
- (4) Except for an official sign or a sign otherwise permitted in this By-law or authorized by the City or Region, no sign is permitted on, over, partly on or over a street.
- (5) Notwithstanding any other provisions of this By-law, the Region may allow a portable sign on any street under its jurisdiction, but subsection 4(1) shall apply to any such sign.
- (6) Any sign not expressly permitted by this By-law is prohibited and without limiting the generality of the foregoing, the following signs are specifically prohibited:
 - (a) abandoned sign;
 - (b) a banner other than a banner located within a public road allowance and approved by the City or Region;
 - (c) flashing or animated sign, with the exception of a permitted billboard sign with electronic changing copy; (0019-2024)
 - (d) a poster except as provided for in subsection 4 (2) (k);
 - (e) projecting sign except as provided for in Section 13;
 - (f) roof sign except if it is attached to the structure enclosing the mechanical equipment on the roof of a building over three (3) storeys in height, as permitted in Sections 13; (0438-2003, 0240-2007)
 - (g) a sign located so as to obstruct the view of any pedestrian or motor vehicle driver so as to cause an unsafe condition;
 - (h) a sign interfering with or obstructing the view of an authorized traffic sign, traffic signal, or official sign or any sign capable of being confused with such a traffic sign, traffic signal or official sign;
 - (i) a sign located within a sight triangle;

THE CORPORATION OF THE CITY OF MISSISSAUGA
Sign By-law 0054-2002

- (7) No person shall erect or cause the erection of a sign in a location which may interfere with or damage any above or below ground municipal or utility services which have been lawfully placed at the location; (0508-2005)
- (8) Except for an official sign, banner or sign pertaining exclusively to public safety, no person shall affix, attach or display or cause the display or attachment of any sign or advertisement on a utility pole or light standard, except as provided for in subsections 4 (2) (k) and 4 (6) (b); (0508-2005)
- (9) No person shall attach, affix or display or cause the display or attachment of any sign or advertisement on a vehicle or trailer which is parked or located for the primary purpose of displaying said sign or advertisement. (0508-2005)
- (10) unless specified elsewhere in this By-law, sign permits for any sign shall be issued only for businesses or uses located on the property on which the sign is to be located. (0438-2003)

5. APPLICATION FOR A SIGN PERMIT

- (1) All signs shall comply with all other applicable City By-laws and all other applicable law. All signs shall be erected and designed in accordance with the requirements of the Ontario Building Code Act, as amended.
- (2) Every applicant for a sign permit shall complete a sign permit application provided by the Building Division of the Planning and Building Department, submit all necessary plans and drawings, and pay all applicable fees as set out in the Fees and Charges By-law.
- (3) Where the sign permit application meets all the requirements of this By-law and any other applicable laws, a sign permit shall be issued by the Commissioner.
- (4) Sign Permit Information

All plans and drawings accompanying a sign permit application for a permanent sign shall be provided in duplicate and shall contain the following information:

- (a) a key plan showing the general location of the land on which the proposed sign is to be located and the nearest major intersection;
- (b) a plan of the premises drawn to scale showing all measurements in metric;
- (c) the municipal address and legal description of the premises;
- (d) the existing or proposed use of the premises;
- (e) the zoning category of the premises;

THE CORPORATION OF THE CITY OF MISSISSAUGA
Sign By-law 0054-2002

- (f) the location of all existing buildings and their entrances;
- (g) the location and dimensions of the frontage and all boundaries of the premises on which the sign is proposed to be erected;
- (h) the location of the proposed sign on the premises;
- (i) details of the sign drawn to scale, including dimensions, sign area and any other information as may be required to determine compliance with this By-law;
- (j) other information as determined by the Commissioner with respect to the building including architectural and structural drawings as may be necessary to determine if the building is structurally capable, under the Ontario Building Code, of supporting the sign or advertising device; and
- (k) authorization of the owner of the premises on which the sign is to be erected or displayed.

(5) Fascia Sign Permit

In addition to the information required under subsection 5 (4), all plans and drawings accompanying an application for a fascia sign permit shall contain the following information for a building or unit in a multi-unit complex:

- (a) the dimensions of the building, wall or unit on which the fascia sign is to be affixed;
- (b) the location of all building or unit entrances;
- (c) the names of the occupants of each unit which is the subject of the application; and
- (d) identification of any existing sign on the building or unit.

(6) Ground and Billboard Sign Permits

In addition to the information required under subsection 5 (4), all plans and drawings accompanying an application for a ground or billboard sign permit shall contain the following information:

- (a) the location of any existing structures, above ground utilities, underground utilities, underground municipal services, parking areas, walkways, driveways, loading areas, vehicular access and egress points, billboard signs and ground signs on the premises;

THE CORPORATION OF THE CITY OF MISSISSAUGA
Sign By-law 0054-2002

- (b) the identification by location, description, dimension and ownership of any existing or proposed easements or rights-of-way over the land and premises;
 - (c) the location of all landscaped areas;
 - (d) the location of any existing deciduous trees measuring greater than a 6 cm circumference by caliper and any existing coniferous trees measuring greater than 150 cm in height; (0240-2007)
 - (e) identification of adjacent land uses, zoning, buildings, structures, billboard signs and ground signs;
 - (f) the setback of the proposed billboard sign from the property line of adjacent residential lands;
 - (g) the setback of the proposed billboard sign from other billboard signs within 200 metres of the proposed billboard sign; and (0240-2007)
 - (h) the setback of the proposed sign from the property line.
- (6.1) Billboard Sign with Electronic Changing Copy Sign Permits (0019-2024)

In addition to the information required under subsections 5(4) and 5(6), excluding 5(6)(g), an application for an electronic billboard sign permit shall contain the following:

- (a) all plans and drawings accompanying the application must contain the setback of the proposed electronic billboard sign from other electronic billboard signs and billboard signs within a 500 meter radius of the proposed electronic billboard sign; and
 - (b) a signed release and indemnification satisfactory to the Director.
- (7) All plans and drawings accompanying an application for a portable, new development home, inflatable, or sidewalk sign permit shall be provided in duplicate and shall contain the following information: (0179-2002, 0438-2003)
- (a) a key plan showing the general location of the land on which the sign is to be located;
 - (b) the location of the sign on the premises;
 - (c) the dimensions of the sign drawn to scale and the sign area;
 - (d) the distance from the sign to the nearest street line, sidewalk, driveway, ground sign, inflatable and portable sign, in accordance with Sections 23, 24, 25 and 29A. (0438-2003)

THE CORPORATION OF THE CITY OF MISSISSAUGA
Sign By-law 0054-2002

- (e) the written consent and authorization of the owner of the premises to the sign application; and
- (f) the method of securing the inflatable sign.

6. EXPIRATION OF A SIGN PERMIT

Every permit issued by the City shall expire six (6) months from the date of issuance unless the sign is erected or displayed for its intended purpose or within such earlier period of time as otherwise stated in the By-law. (438-03)

7. RENEWAL OF A SIGN PERMIT

- (1) Where a permit has been issued and before it has expired, an application may be made to extend the permit for a further six (6) months and the provisions of Section 5 do not apply.
- (2) The Commissioner may renew the permit after payment of the prescribed application fee where the sign conforms with this by-law.

8. REVOCAION OF A SIGN PERMIT

The City may revoke a permit under the following circumstances:

- (1) where the permit has been issued in error by the City; or
- (2) where the sign does not conform to this By-law, the Ontario Building Code, or any other applicable regulation or legislation; or
- (3) where the permit has been issued as the result of false, mistaken, incorrect, or misleading statements, or undertakings on the application.

9. ESTABLISHMENT OF THE CLASS OF SIGNS BY ZONING CATEGORY

For the purposes of this By-law, the following classes of signs are hereby established by reference to the following zone categories as set out and defined in the City of Mississauga Zoning By-law 0225-2007, as amended. Each class of sign shall only be permitted within the areas subject to the zone categories listed for that class below: (0240-2007, 0203-2017)

- (1) Residential and Open Space Signs:

R1, R2, R3, R4, R5, R6, R7, R8, R9, R10, R11, R12, R13, R14, R15, R16
RM1, RM2, RM3, RM4, RM5, RM6, RM7, RM8, RM9
RA1, RA2, RA3, RA4, RA5
G1, G2, AP
OS1, OS2, OS3
CCOS

THE CORPORATION OF THE CITY OF MISSISSAUGA
Sign By-law 0054-2002

PB1, PB2
 I
 U
 B
 D

- (2) Commercial, Office and Employment Signs:

O
 C1, C2, C3, C4, C5
 CC1, CC2, CC3, CC4
 E1, E2, E3

10. SPECIAL SIGN DISTRICTS

- (1) For the purposes of this By-law, the following Special Sign Districts are defined within the City: Mineola District, Clarkson, Cooksville, Lakeview, Port Credit, and Streetsville and Churchill Meadows District Plan - Primary Development Corridors.
- (2) The limits of the Special Sign Districts are delineated in maps attached as Schedules A, B, C, D, E, F and G to this By-law and shall form a part of this By-law.

11. PERMITTED SIGN TYPES BY SIGN CLASS

The sign types listed in Column 1 of the chart below, shall only be permitted in the property class indicated in Column 3 of the chart below. The By-law section applicable to each sign type listed in Column 1 of the chart below is shown in Column 2 of the chart below: (0179-2002, 0438-2003, 0240-2007, 0106-2021)

RES Residential and Open Space Signs

NON-RES Commercial, Office and Employment Signs

COLUMN 1 SIGN TYPE	COLUMN 2 SECTION	COLUMN 3	
		RES	NON-RES
Billboard	20		•
Construction Site	27	•	•
Directional	18	•	•
Directory	13		•
Election	21	•	•
Fascia	17	•	•
Feather Banner	29(c)		•
Ground	16	•	•
Inflatable	29A		•

THE CORPORATION OF THE CITY OF MISSISSAUGA
Sign By-law 0054-2002

Menu Board	13		•
New Home Development	25	•	•
Portable Sign	23	• ¹	•
Pre-menu Board	13		•
Projecting	13		• ²
Pump Island	13		•
Real Estate	26	•	•
Sidewalk Sign	24		• ²
Window	19		•

1 School properties and places of religious assembly only.

2 Properties zoned C1, C2, C3, C4 and C5 only.

3 May be located on the adjacent street abutting the specific zone.

THE CORPORATION OF THE CITY OF MISSISSAUGA
Sign By-law 0054-2002

12. RESIDENTIAL AND OPEN SPACE SIGNS

No person shall erect, display, alter, maintain or allow or cause the erection, display, alteration, or maintenance of any type of sign listed in Column 2 below in conjunction with the uses listed in Column 1 below unless the sign complies with the regulations and standards applicable to that sign type in Column 2 below and with any other provisions of this By-law. (0438-2003, 0508-2005, 0240-2007)

Column 1	Column 2					No.
	Address Sign	Fascia Sign	Ground Sign			
	Max. Sign Area	Max. Sign Area	Max. Sign Area	Max. Height	Min. Str. Line Setback	
One-family detached dwelling, Semi-detached dwelling, Duplex, Double duplex, Triplex, Row dwelling, Street row dwelling, Quadrifoil	0.2 m ²	Not Permitted	0.4 m ² only for an Address Sign	1.2 m	1 m	1
Apartment house Maisonette, Multiple horizontal dwelling, Garden court house, Terrace row dwelling, Stacked row dwelling	0.4 m ² and located only on the wall of the first storey	Not Permitted	1.5 m ² only for any address sign per by-law 265-91	3.6 m	1 m	1
School Place of Religious Assembly	N/A	5.0 m ²	5.0 m ²	4 m	1 m	1
Business ¹	N/A	0.4 m ² and not erected higher than the upper limits of the first storey Non-illuminated	0.75 m ² per sign face Non-illuminated or illuminated either by backlit with individual cut out letters or illuminated by spotlights	1.2 m	1 m	1
¹ No signs permitted for bed and breakfast Establishments						
Special Sign Districts Mineola District ^{1,2,3} ¹ A window sign shall be prohibited in the Mineola District. ² A ground sign in the Mineola District shall be a maximum of 0.45 m thick. ³ A ground sign in the Mineola District shall be either backlit, with individual cut out letters only, or illuminated by a spotlight.	0.09 m ² and not illuminated	Not Permitted	1.12 m ² and 0.37 m ² message area	1.8 m Min. Height 0.9 m	1.5 m	1
Churchill Meadows District - Primary Development Corridors (business use only)	0.02 m ²	15% of the front building face of the first storey and not to be erected higher than the upper limits of the first storey	0.4 m	1.2 m	1 m	1

THE CORPORATION OF THE CITY OF MISSISSAUGA
Sign By-law 0054-2002

13. COMMERCIAL, OFFICE AND EMPLOYMENT SIGNS

No person shall erect, display, alter, maintain or allow or cause the erection, display, alteration, or maintenance of any type of sign listed in the following tables in conjunction with the uses listed in Column 1 unless the sign complies with the regulations and standards applicable to that sign type in Column 2 below and with any other provisions of this By-law. (0438-2003, 0508-2005, 0240-2007)

Table 1

Fascia Signs

Column 1	Column 2	
Use	Maximum Sign Area	
Commercial Undertaking Shopping Centre	20% of the building facade of the first storey and An additional 15% of the building wall of the first storey of the side and rear elevations of the building which does not have a main entrance for the public and faces a parking lot or driveway but does not face a residential use within 100 m of this building facade.	
Cinema Theatre	20% of the building facade of the first storey.	
Office ^{1,2} Hotel ^{1,2}	20% of the building facade of the first storey for each occupancy and an additional two fascia signs located between the limits of the top floor and parapet or roof level or located on the structure enclosing the mechanical equipment on the roof, both in total, not greater in area than 2% of the building face on which the sign is located.	
Service Station	Commercial Undertaking	20% of a wall facing a street line or gas pumps.
	Pump Island	4.0 m ² per pump island.
	Car Wash Service Bays	15% of a wall with an entrance. 10% of a wall with an exit or facing gas pumps.
	Gas Bar Canopy	100% of the canopy of which only a maximum of 20% may be “copy” area. 50% of permitted “copy” area can extend above the roof line of the canopy.
Individual Free-standing Industrial Establishment ²	15% of the building facade	
Multi-occupant Industrial Establishment ^{2,3}	15% of the building facade of the first storey for each occupancy. 1 sign permitted per occupancy.	
Special Sign Districts Clarkson Cooksville Lakeview Port Credit Streetsville	15% of the building face of the first storey for each occupancy.	
Notes:		
¹ An office building or hotel over three (3) storeys in height shall be permitted two (2) additional fascia signs per building located between the limits of the top floor and the parapet or roof level, or located on the structure enclosing the mechanical equipment on the roof, both in total, not greater in area than 2% of the building face on which the sign is located.		
² Notwithstanding subsection 17 (5), no person shall erect a sign in an Employment zone that is visible from any land zoned for residential uses and located between Eastgate Parkway and Rathburn Road East.		
³ In a Multi-occupant Industrial Establishment, where the main public entrance to an occupancy does not face a street, the wall through which the main entrance passes may be used as the building facade to determine the permitted sign face area of the fascia sign for the occupancy.		

THE CORPORATION OF THE CITY OF MISSISSAUGA
Sign By-law 0054-2002

Table 2

Projecting Signs

Column 1	Column 2
Use	Maximum Sign Area
Special Sign Districts Clarkson Cooksville Lakeview Port Credit Streetsville	Maximum area of 0.8 m ² Minimum 2.5 m clearance from grade.
Note: The owner of a projecting sign that overhangs a public right-of-way shall enter into an encroachment agreement with the City.	

Table 3

Ground Signs

Column 1	Column 2				
Use	Minimum Frontage	Number	Maximum Sign Area	Maximum Height	Minimum Street Line Setback
Commercial Undertaking	25.0 m	1 for each street line	15.0 m ² per sign face	7.5 m	1.0 m
Shopping Centre < 4.0 ha Office Building Hotel Service Station	N.A.	1 for each street line	15.0 m ² per sign face	7.5 m	1.0 m
Shopping Centre ≥ 4.0 ha	N.A.	1 for each street line and additional ground sign may be erected along each street line of a property, providing that each ground sign is a minimum of 100 m from any other ground sign located on the same street line.	28.0 m ² per sign face	7.5 m	1.0 m
Cinema Theatre	N.A.	1 for each street line	20.0 m ² per sign face	7.5 m	1.0 m
Office Hotel	N.A.	1 for each street line	15.0 m ² per sign face	7.5 m	1.0 m
Individual Free-standing Industrial Establishment ¹	N.A.	1 for each street line	15.0 m ² per sign face	7.5 m	1.0 m
Multi-occupant Industrial Establishment ¹	N.A.	1 for each street line	15.0 m ² per sign face	7.5 m	1.0 m
Special Sign Districts Clarkson Cooksville Lakeview Port Credit Streetsville	15.0 m	1 for each street line where the building is setback 4 m from the street line	3.5 m ² per sign face	3.0 m	0.5 m

Notes:

¹ Notwithstanding subsection 17 (5), no person shall erect a sign in an Employment zone that is visible from any land zoned for residential uses and located between Eastgate Parkway and Rathburn Road East.

THE CORPORATION OF THE CITY OF MISSISSAUGA
Sign By-law 0054-2002

Table 4

Billboards

Column 1	Column 2			
Use	Number	Maximum Sign Area	Maximum Height	Minimum Setbacks
Shopping Centre Office Building Hotel Service Station Motor Vehicle Dealership	1 for each property where there is no ground sign	20.0 m ² per sign face	See Section 20	See Section 20
Individual Free-standing Industrial Establishment ¹	1 for each property where there is no ground sign	20.0 m ² per sign face	See Section 20	See Section 20
Vacant Industrial Property ¹	1	20.0 m ² per sign face	See Section 20	See Section 20
Notes: ¹ Notwithstanding subsection 17 (5), no person shall erect a sign in an Employment zone that is visible from any land zoned for residential uses and located between Eastgate Parkway and Rathburn Road East.				

Table 4.1 (0019-2024)

Billboard Signs with Electronic Changing Copy				
Column 1	Column 2			
Use	Number of billboards per property	Maximum Sign Area	Maximum Height	Minimum Setbacks
- Shopping Centre - Office Building - Hotel - Service Station - Motor Vehicle Dealership - Public Squares in the Downtown Core - Public Squares within the Cooksville 4 Corners - Public Squares within Major Nodes ²	1 for each property where there is no ground sign	20.0 m ² per sign face	See Sections 20 and 20.1	See Sections 20 and 20.1
Individual Free-standing Industrial Establishment ¹	1 for each property where there is no ground sign	20.0 m ² per sign face	See Sections 20 and 20.1	See Sections 20 and 20.1
Vacant Industrial Property ¹	1	20.0 m ² per sign face	See Sections 20 and 20.1	See Sections 20 and 20.1

THE CORPORATION OF THE CITY OF MISSISSAUGA
Sign By-law 0054-2002

Notes:
 1 Notwithstanding subsection 17 (5), no person shall erect a sign in an Employment zone that is visible from any land zoned for residential uses and located between Eastgate Parkway and Rathburn Road East.
 2 The three Major Nodes in Mississauga are Central Erin Mills, Lakeview Waterfront and Uptown. For more information, consult the Mississauga Official Plan.

Table 5

Pre-Menu Boards and Menu Boards

Column 1		Column 2					
		Pre-Menu Board			Menu Board		
Use		Number	Maximum Sign Area	Maximum Height	Number	Maximum Sign Area	Maximum Height
Commercial Undertaking		1 per drive-through lane	2.0 m ²	3.0 m	1 per drive-through lane	4.1 m ²	3.0 m
Service Station	Commercial Undertaking	Not Permitted	N.A.	N.A.	1 per drive-through lane	2.0 m ²	3.0 m
	Car Wash	Not Permitted	N.A.	N.A.	1 per car wash	2.0 m ²	3.0 m

Table 6

Directory Signs

Column 1	Column 2		
Use	Maximum Sign Area	Maximum Height	Minimum Street Line Setback
Multi-occupant Industrial Establishment ¹	5.0 m ²	4.0 m	7.5 m

Notes:
¹ Notwithstanding subsection 17 (5), no person shall erect a sign in an Employment zone that is visible from any land zoned for residential uses and located between Eastgate Parkway and Rathburn Road East.

14. INDUSTRIAL SIGNS (SECTION DELETED BY BY-LAW 0240-2007)

15. AGRICULTURAL SIGNS (SECTION DELETED BY BY-LAW 0240-2007)

16. GROUND SIGNS

- (1) The maximum total sign area for a ground sign that is a double faced or a multi-faced sign shall be double the area permitted for one sign face.
- (2) Where a ground sign contains up to three (3) sign faces but is not a double faced sign, the maximum total sign area shall be double the area permitted for one sign

THE CORPORATION OF THE CITY OF MISSISSAUGA
Sign By-law 0054-2002

face and each sign face shall be attached to the adjacent sign face at an angle no greater than 90 degrees.

- (3) A ground sign in a office, commercial or employment zone providing that it is located on the same street as the municipal address, and shall display the municipal address number in numerals and letters that are a minimum of 150 mm in height. (0438-2003, 0240-2007)
- (4) The sign face of a ground sign may include a changing copy sign with a sign area not exceeding 50 percent of the sign face of the ground sign.
- (5) A ground sign shall not be located within 3 metres of a driveway entrance or exit. (0240-2007)
- (6) No ground sign shall be located in the rear or side yard of a lot in a commercial or industrial zone located adjacent to a Provincial highway.

17. FASCIA SIGNS

- (1) A fascia sign may project out from a building wall not more than 60 centimeters. (0240-2007)
- (2) A fascia sign shall be attached to the building facade used to calculate the maximum sign area of the sign.
- (3) A fascia sign shall be erected no higher than the upper limit of the first storey of a building, unless otherwise permitted in this By-law, but this shall not apply to an enclosed shopping centre.
- (4) When the area of the sign face of a fascia sign is related to the area of a wall, the area of the wall applicable shall be taken as that wall area projected on a plane parallel to the sign face, or tangent thereto if the sign face is not flat.
- (5) Where a building is located in a commercial or industrial zone on a lot that is adjacent to a Provincial highway, the Provincial highway shall be considered a street for the purposes of permitting a fascia sign in compliance with this By-law.

18. DIRECTIONAL SIGNS

- (1) A directional sign shall have a maximum sign area of 0.75 m², a maximum height of 1.2 m and be located no closer than 0.6 m to the street line or a driveway entrance or exit. (0438-2003, 0240-2007)

19. WINDOW SIGNS

- (1) The maximum sign area of any permitted window sign shall not cover more than 25% of any single window, or 25% of the entire surface area of a group of

THE CORPORATION OF THE CITY OF MISSISSAUGA
Sign By-law 0054-2002

windows and shall not block the clear view of exits or entrances and shall maintain visibility into the interior of the premises at all times.

20. BILLBOARDS

- (1) Where a billboard sign is permitted, it may be illuminated or non-illuminated, single or double faced only.
- (2) No part of a billboard sign shall be:
 - (a) located closer than 92 metres from another billboard sign on the same side of the street, but this does not apply to billboard signs on opposite sides of grade separated railway crossings; (0240-2007)
 - (b) located closer than 92 metres measured in a straight line from a residential zone; (0508-2005, 0240-2007)
 - (c) exceed 7.62 metres in height; (0240-2007)
 - (d) located closer than 7.5 metres to the street line; (0240-2007)
 - (e) multi-faced.
- (3) The maximum sign area of a billboard shall be 20 m² per sign face. (0240-2007)

20.1 BILLBOARD SIGNS WITH ELECTRONIC CHANGING COPY (0019-2024)

- (1) With the exception of subsections 20(2)(a) and 20(2)(b), the provisions of section 20 apply to electronic billboard signs.
- (2) For the purposes of this section, minimum distance from an intersection means the shortest distance from any part of the electronic billboard sign or its structure to the closest edge of paved road within the four quadrants of the intersection.
- (3) Notwithstanding subsections 20(2)(a) and 20(2)(b), no part of an electronic billboard sign shall be:
 - (a) located closer than 250 metres from another billboard sign on the same side of the street, but this does not apply to billboard signs on opposite sides of grade separated railway crossings; and
 - (b) located closer than 250 metres measured in a straight line from a residential zone and/or residential use or any zone that permits a residential facility with dwelling units.
- (4) Where the posted speed limit on a road is less than 80 km/hour, an electronic billboard sign shall not be erected within 120 metres of a major traffic sign or driver decision point.

THE CORPORATION OF THE CITY OF MISSISSAUGA
Sign By-law 0054-2002

- (5) Where the posted speed on a road is 80km/hour or greater, an electronic billboard sign shall not be erected within 250 metres (820.21 ft.) of a major traffic sign and 500 metres (1,640.42 ft.) of a driver decision point.
- (6) All electronic billboard signs shall adhere to the following display requirements:
- (a) The minimum message duration shall be 10 seconds;
 - (b) The maximum interval between successive displays shall be 0.1 second;
 - (c) There shall be no visual effects or animation of any kind, including, but not limited to, fading, dissolving, blinking or the illusion of such effects, during the message transition or interval between successive displays;
 - (d) There shall be no message sequencing or text scrolling of any kind, over successive display phases on a single electronic billboard sign or across multiple electronic billboard signs;
 - (e) There shall be no interactive billboard messages that permit, support or encourage interactive communication with drivers in real time, including but not limited to, electronic billboard signs that respond to text messages, phone calls or e-mails from passing drivers;
 - (f) There shall be no animation, flashing movement or appearance of movement, except where the electronic billboard sign is not visible from any vehicular road way;
 - (g) The maximum luminance level for an electronic billboard sign shall be:
 - (i) 5000cd/m² from sunrise to sunset (One Nit = One Candela per m² (cd/m²);
 - (ii) 300cd/m² from sunset to sunrise (One Nit = One Candela per m² (cd/m²); and
 - (iii) 0.3 lux above ambient light levels (One Lux = 0.093 foot-candles (fc)
 - (h) All electronic billboard signs shall be equipped with ambient light sensors and automatic dimmers that control the light output relative to ambient conditions; and
 - (i) An electronic billboard sign shall only be illuminated between the hours of 5:00 am and midnight (12:00 am) each day.

THE CORPORATION OF THE CITY OF MISSISSAUGA
Sign By-law 0054-2002

TEMPORARY SIGNS

21. ELECTION SIGNS

- (1) No candidate or his agent or any other person shall affix, erect or otherwise display an election sign or permit an election sign to be affixed, erected or otherwise displayed: (0508-2005)
 - (a) on or overhanging public property;
 - (b) on a utility pole or light standard unless it is affixed to a poster sleeve on a designated light;
 - (c) on any official sign or official sign structure;
 - (d) within a sight triangle;
 - (e) within 50 metres of the exterior main entrance to the polling station or the front facade of the building which contains the polling station, whichever is greater; (0240-2007)
 - (f) at any location where the election sign:
 - (i) obstructs the view of any pedestrian or driver of a motor vehicle, or obstruct the visibility of any traffic sign or device, or where it could interfere with vehicular traffic so that it could endanger any person;
 - (ii) obstructs openings required for light, ventilation, ingress, egress or firefighting;
 - (iii) constitutes a danger or hazard to the general public.
 - (g) on a concrete or masonry noise attenuation wall.
- (2) No candidate or his/her agent or any other person shall affix, erect or otherwise display an election sign or permit or cause an election sign to be erected, affixed, or otherwise displayed earlier than the twenty-nine (29) days that precede an election day for a municipal election or prior to the issuance of writs for either a provincial or federal election according to the *Election Act* and *Canada Elections Act* respectively. (0508-2005, 0292-2007, 0242-2016, 0065-2018)
- (3) No Person shall place, affix, erect or display or permit the placing, erecting, affixing or displaying of an election sign that exceeds a maximum sign area of 1.5m² with the exception of those placed on billboard signs. (0240-2007, 0030-2022)

THE CORPORATION OF THE CITY OF MISSISSAUGA
Sign By-law 0054-2002

- (4) A Person may place, affix, erect or display or permit the placing, erecting, affixing or displaying of an election sign: (0030-2022)
 - (a) on the outside of a building (not including a window) which is used as a candidate's campaign headquarters provided such sign complies with the provisions for fascia signs in accordance with this By-law; and (0030-2022)
 - (b) in front of or on the inside of a window of a building which is used as a candidate's campaign headquarters provided such sign complies with the provisions for window signs in accordance with this By-law. (0030-2022)
- (5) An election sign shall be removed within forty-eight (48) hours immediately following 11:59 p.m. of the day of the election.
- (6) The candidate to whom the election sign relates shall be responsible for the erection or display of the election sign and shall ensure that all the requirements of this By-law have been met. (0508-2005)
- (7) Where an election sign has been affixed, erected or otherwise displayed in contravention of any provision of this By-law, the Commissioner may cause the sign to be removed immediately without notice and/or take any further action as provided in Section 31. (0508-2005)
- (8) Deleted by By-law 0198-2022. (0030-2022, 0198-2022)
- (9) In the event of a conflict between this section 21 and the *Municipal Elections Act* or other Provincial or Federal legislation, the conflict shall be resolved in favour of the Provincial or Federal law. (0030-2022)

22. POSTERS

- (1) No person shall affix or place a poster or cause a poster to be affixed to a poster sleeve unless such poster meets the requirements of this By-law.
- (2) A person shall only affix or place one poster on a poster sleeve and such poster shall:
 - (a) indicate the name of the person or business responsible for placing the poster;
 - (b) be no greater in size than 22 cm by 28 cm; (0240-2007)
 - (c) conform to the shape of the poster sleeve;
 - (d) be attached only by staples, push pins or tacks;

THE CORPORATION OF THE CITY OF MISSISSAUGA
Sign By-law 0054-2002

- (3) No person shall affix or place a poster or cause a poster to be placed or affixed on a poster sleeve fitted to a designated light standard if the poster conveys a message with respect to an unlawful activity or to an activity which a peace officer or a municipal law enforcement officer has reason to believe is unlawful.
- (4) The City may remove and dispose of lawfully and unlawfully placed posters without notice in accordance with its regular maintenance schedule.

23. PORTABLE SIGNS

- (1) A portable sign shall be located completely on private property.
- (2) A maximum of six (6) portable sign permits per calendar year shall be issued to each business at a municipal address.
- (3) Subject to Section 23 (2) a portable sign shall not be erected or displayed for more than twenty-one (21) consecutive days from the date the permit is issued.
- (4) A maximum of one portable sign may be erected along each street line of a property; (0438-2003)
- (5) No business shall be issued a permit or erect or display a portable sign unless a minimum of twenty-one (21) consecutive days have passed since the expiry date endorsed on a previous portable sign permit issued for each property line abutting a street; (0438-2003, 0508-2005)
- (6) In addition to the portable sign permitted in Subsection 23(4), an additional portable sign may be erected along each street line of a property, provided that each portable sign is located a minimum of 200m from any other portable sign located on the same street line and on the same property; (0438-2003)
- (7) The additional portable sign under Subsection 23(6) may be erected providing that a minimum of twenty-one (21) consecutive days have passed since the expiry date endorsed on the previous additional portable sign along this property line; (0438-2003)
- (8) Subject to Section 23 (5) a portable sign shall: (0438-2003)
 - (a) contain no more than two (2) sign faces, and each sign face shall have a maximum area of 5 m² (53.8 sq. ft.);
 - (b) not exceed 2.5 m in height above grade and 3.05m width; (0438-2003)
 - (c) not be located within 3m of a driveway entrance or exit or a side property line; (0438-2003)
 - (d) be located on private property and not be closer than 1.0 m from a municipal sidewalk; (0438-2003)

THE CORPORATION OF THE CITY OF MISSISSAUGA
Sign By-law 0054-2002

- (e) Repealed (0438-2003, 0151-2019)
- (9) Where a portable sign has been affixed, erected or otherwise displayed in contravention of any provision of this By-law, the Commissioner may: (0438-2003)
- (a) notify or order the owner to:
 - (i) repair the portable sign;
 - (ii) pull down or remove the portable sign;
 - (iii) make the portable sign comply with the provisions of this By-law.
 - (b) pull down or remove such sign and charge the owner of the sign, a fee in accordance with Section 31.
- (10) Notwithstanding subsection (8)(e) of this section, portable signs may have: (0438-2003, 0385-2008, 0078-2009)
- (a) a maximum of two horizontal lines of colour copy, each with a maximum height of 30 cm (11.8 inches); or
 - (b) one horizontal line of colour copy with a maximum height of 60 cm (23.6 inches);
- (10.1) Deleted by By-law 0078-2009
- (11) A valid sign permit sticker issued by the Planning and Building Department shall be affixed to the sign for which the sign permit has been issued and clearly displayed on the sign. (0438-2003)
- (12) As a result of the emergency:
- (a) notwithstanding subsection 23(3), a portable sign may be erected until December 31, 2026; (0060-2020, 0145-2020, 0290-2020, 0132-2021, 0206-2021, 0203-2022, 0009-2023, 0019-2024, 0003-2025)
 - (b) in addition to the portable sign permitted pursuant to subsection 23(4), an additional three portable signs maybe be erected along each street line of a property; (0060-2020, 0145-2020, 0290-2020)
 - (c) subsections 23(5), (6) and (7) shall be of no force and effect; and (0060-2020, 0145-2020, 0290-2020)
 - (d) the Director has the authority to waive compliance with any provision of section 23 of this By-law. (0060-2020, 0145-2020, 0290-2020)

THE CORPORATION OF THE CITY OF MISSISSAUGA
Sign By-law 0054-2002

(12.1) Subsection 23(12) shall be in force and effect until December 31, 2026. (0060-2020, 0145-2020, 0290-2020, 0132-2021, 0206-2021, 0203-2022, 0009-2023, 0019-2024, 0003-2025)

24. SIDEWALK SIGNS

- (1) A sidewalk sign shall only be displayed or erected on the municipal boulevard abutting the business and only in cases where it is not possible because of the size of the lot, to locate a ground sign or portable sign entirely on the same lot as the business for which the permit applies. (0438-2003)
- (2) Before issuing a permit for a sidewalk sign, the applicant shall provide confirmation to the City that a minimum of \$2,000,000.00 of valid comprehensive general liability insurance is in effect and that the City is named as an additional insured.
- (3) A sidewalk sign:
 - (a) shall have a maximum height of 1 metre, a maximum of two sign faces and any sign face shall not exceed 0.55 m² in area; (0240-2007)
 - (b) shall be displayed only between sunrise and sunset of every business day and shall be taken indoors at all other times;
 - (c) shall not be located within 3 metres of a driveway entrance; (0240-2007)
 - (d) shall not be located within 10 metres of a ground sign and 25 metres of a portable sign on the same lot. (0240-2007)
 - (e) to maintain a minimum unobstructed width of 1.5 m for pedestrians, in front of the building. (0438-2003, 0240-2007)
- (4) Where a sidewalk sign has been affixed, erected or otherwise displayed in contravention of any provision of this By-law, the Commissioner may:
 - (a) notify or order the owner to:
 - (i) repair the sidewalk sign;
 - (ii) pull down or remove the sidewalk sign;
 - (iii) make the sidewalk sign comply with the provisions of this By-law.
 - (b) pull down or remove such sign and charge the owner of the sign, a fee in accordance with Section 31.

THE CORPORATION OF THE CITY OF MISSISSAUGA
Sign By-law 0054-2002

- (5) A valid sign permit sticker issued by the Planning and Building Department shall be affixed to the sign for which the sign permit has been issued and clearly displayed on the sign. (0438-2003)
- (6) Notwithstanding this section 24, a business improvement area board that erects a sidewalk sign inside an existing planter on a City boulevard within a business improvement area is exempt from subsections 24(2), 24(3)(b) and 24(5) of this By-law. (0046-2021)
- (7) Subsection 24(6) shall be in force and effect until December 31, 2026. (0046-2021, 0132-2021, 0206-2021, 0203-2022, 0009-2023, 0019-2024, 0003-2025)

25. NEW HOME DEVELOPMENT SIGNS

- (1) A new home development sign placed on a street under the jurisdiction of the City, shall comply with the following requirements:
 - (a) New home development signs shall be limited to groupings of not more than five (5) signs, provided that the groupings are; (0438-2003)
 - (i) restricted to two corners of a street intersection; (0438-2003)
 - (ii) restricted to two (2) per street block and not placed closer than 100m from any other grouping of new home development signs on the same side of the street; and
 - (iii) not placed adjacent to residential property except for the rear property line of the lot or a lot that is undeveloped; (0438-2003)
- (2) A new home development sign shall:
 - (a) contain no more than two (2) sign faces, each sign face having a maximum area of 1.5 m²; (0240-2007)
 - (b) be a maximum height of 1.2 metres. (0240-2007)
- (3) No person shall place or cause the erection or display of or locate a new home development sign: (0508-2005)
 - (a) on a median or any other location on a street that obstructs a sight line or otherwise interferes with street maintenance, or impedes the movement of pedestrians or vehicular traffic, or otherwise creates a hazard; (0438-2003)
 - (b) closer than 10 metres to a transit stop; (0240-2007)
 - (c) closer than 5 metres to a driveway intersection with a street line; (0240-2007)

THE CORPORATION OF THE CITY OF MISSISSAUGA
Sign By-law 0054-2002

- (d) within 1 metre of any municipal sidewalk. (0240-2007)
- (4) No person shall place or locate a new home development sign on a street before 5:00 p.m. on a Friday and all such signs shall be removed no later than 7:00 a.m. of the immediately following Monday, provided that where a Friday or Monday is a statutory holiday, the hours shall be extended only to the extent necessary to include the statutory holiday.
- (5) Before issuing a permit for a new home development sign, the builder or applicant shall provide confirmation to the City that a minimum of \$2,000,000.00 of valid comprehensive general liability insurance is in effect and that the City is named as an additional insured.
- (6) Where a new home development sign has been affixed, erected or otherwise displayed in contravention of any provision of this By-law, the Commissioner may:
 - (a) notify or order the owner to:
 - (i) repair the new home development sign;
 - (ii) pull down or remove the new home development sign;
 - (iii) make the new home development sign comply with the provisions of this By-law.
 - (b) pull down or remove such sign and charge the owner of the sign, a fee in accordance with Section 31.
- (7) A valid sign permit sticker issued by the Planning and Building Department shall be affixed to the sign for which the sign permit has been issued and clearly displayed on the sign. (0438-2003)

26. REAL ESTATE SIGNS

- (1) One (1) real estate sign shall be permitted for each street line of the property on which the sign is erected.
- (2) The sign face of a real estate sign shall not exceed 1 m² if erected on a property zoned residential and shall not exceed 4 m² if erected on a property zoned agricultural, industrial or commercial. (0240-2007)
- (3) Sold signs shall be removed from a property within thirty (30) days following the sale of the property. (0107-2019)
- (4) The display of coming soon signs on a property is permitted only within two (2) weeks of listing the property for sale. (0107-2019)

THE CORPORATION OF THE CITY OF MISSISSAUGA
Sign By-law 0054-2002

- (5) Where a real estate sign has been affixed, erected or otherwise displayed in contravention of any provision of this By-law, the Commissioner may:
- (a) notify or order the owner to:
 - (i) repair the real estate sign;
 - (ii) pull down or remove the real estate sign;
 - (iii) make the real estate sign comply with the provisions of this By-law.
 - (b) pull down or remove such sign and charge the owner of the sign, a fee in accordance with Section 31.

27. CONSTRUCTION SITE SIGNS

- (1) (a) A construction site sign: (438-03)
- (i) may have a maximum height of 7.5 m, a maximum of two (2) sign faces and the maximum sign area permitted shall be 60 m²; (0438-2003)
 - (ii) shall have a minimum setback of 3.0 m from any property line; and (0438-2003)
 - (iii) shall have a minimum setback of 3.0 m from any driveway entrance or exit; (0438-2003)
- (b) Construction site signs must be removed from the construction site within sixty (60) days of the first occupancy of the project; (0438-2003)
- (c) One construction site sign is permitted for each street line of the project on which the sign is to be erected. An additional construction site sign may be erected along each street line of a project, provided: (0438-2003)
- (i) that each construction site sign is a minimum of 100 m from any other construction site sign located on the same street line and on the same project; and (0438-2003)
 - (ii) that the combined total sign area of the two construction site signs located on the same street line and on the same project shall not exceed 60 m² (0438-2003)
- (2) Where a construction site sign has been affixed, erected or otherwise displayed in contravention of any provision of this By-law, the Commissioner may:
- (a) notify or order the owner to:

THE CORPORATION OF THE CITY OF MISSISSAUGA
Sign By-law 0054-2002

- (i) deleted by By-law 0438-2003
 - (ii) pull down or remove the construction site sign;
 - (iii) make the construction site sign comply with the provisions of this By-law.
- (b) pull down or remove such sign and charge the owner of the sign, a fee in accordance with Section 31.

28. GARAGE SALE SIGNS

- (1) A garage sale sign shall not exceed 0.6 metres in any dimension and shall not exceed 0.36 m² in sign area. (0240-2007)
- (2) A garage sale sign may be located in the untravelled portion of the street allowance or on a poster sleeve, but not in a manner so as to create a traffic hazard.
- (3) No person shall place or locate or cause the erection or display of a garage sale sign before 5:00 p.m. of the day immediately before the garage sale and all such signs shall be removed by no later than 7:00 a.m. of the day immediately following the garage sale. (0508-2005)
- (4) Where a garage sale sign has been affixed, erected or otherwise displayed in contravention of any provision of this By-law, the Commissioner may:
 - (a) notify or order the owner to:
 - (i) repair the garage sale sign;
 - (ii) pull down or remove the garage sale sign;
 - (iii) make the garage sale sign comply with the provisions of this By-law.
 - (b) pull down or remove such sign and charge the owner of the sign, a fee in accordance with Section 31.

29. OPEN HOUSE DIRECTIONAL SIGNS

- (1) An open house directional sign shall have a maximum height of 1 metre and a maximum sign area of 0.8 m² per sign face. (0240-2007)
- (2) An open house directional sign may be erected on that portion of a street located between the curb or edge of the travelled roadway and the sidewalk, or where no

THE CORPORATION OF THE CITY OF MISSISSAUGA
Sign By-law 0054-2002

curb exists, such sign may be erected on the untravelled portion of the right-of-way closest to the outer edge of the travelled roadway.

- (3) An open house directional sign shall display the hours of the open house. (0107-2019)
- (4) An open house directional sign is permitted to be displayed between the hours of 10am and 6pm on the day of the open house only. (0107-2019)
- (5) No more than six (6) open house directional signs are permitted per open house property. (0107-2019)
- (6) Where an open house directional sign has been affixed, erected or otherwise displayed in contravention of any provision of this By-law, the Commissioner may:
 - (a) notify or order the owner to:
 - (i) repair the open house directional sign;
 - (ii) pull down or remove the open house directional sign;
 - (iii) make the open house directional sign comply with the provisions of this By-law.
 - (b) pull down or remove such sign and charge the owner of the sign, a fee in accordance with Section 31.

29A. INFLATABLE SIGNS (0179-2002)

- (1) No person shall erect or cause the erection of an inflatable sign without a permit and an inflatable sign shall be erected in the specific location as shown on a plan approved for such purposes by the commissioner. (0508-2005)
- (2) An inflatable sign shall only be permitted on a property with a minimum frontage of 15 metres (49 feet).
- (3) An inflatable sign shall be located:
 - (a) a minimum of 3.0 metres (9.8 ft) from any property line;
 - (b) a minimum of 3.0 metres (9.8 ft) from any driveway entrance and exit;
 - (c) a minimum of 10 metres (32.8 ft) from any ground or portable sign on the same property or abutting property; and
 - (d) a minimum of 92 metres (301 ft) measured in a straight line from a residential property;

THE CORPORATION OF THE CITY OF MISSISSAUGA
Sign By-law 0054-2002

- (e) a minimum of 50 metres (164 ft) from a traffic light standard.
- (4) An inflatable sign shall have a maximum height of 7.0 metres (22.96 ft) and a maximum width of 6.0 metres (19.68 ft).
- (5) One inflatable sign shall be permitted for each property at any one time.
- (6) Sign permits to erect or display inflatable signs shall be issued for periods of a maximum of fourteen (14) consecutive days, No more than two (2) permits shall be issued for a single business on the property on which the sign is to be displayed, in a calendar year.
- (7) No business shall be issued a permit or erect or display an inflatable sign unless a minimum of twenty-one (21) consecutive days has passed since the expiry date endorsed on a previous inflatable sign permit issued on the same property
- (8) Sign permits for inflatable signs shall be issued only for businesses or uses currently on the property on which the sign is to be displayed.
- (9) All inflatable signs shall be properly secured to the satisfaction of the Commissioner.
- (10) Before being issued a sign permit for an inflatable sign, the applicant shall provide confirmation to the City that a minimum of \$2,000,000.00 of valid comprehensive general insurance is in effect.
- (11) Where an inflatable sign has been affixed, erected or otherwise displayed in contravention of any provision of the By-law, the Commissioner may:
 - (a) notify or order the owner to:
 - (i) repair the inflatable sign
 - (ii) pull down or remove the inflatable sign; or
 - (iii) make the inflatable sign comply with the provisions of this By-law; and
 - (b) pull down or remove such sign and charge the owner of the sign a fee in accordance with Section 31.
- (12) A valid sign permit sticker issued by the Planning and Building Department shall be affixed to the sign for which the sign permit has been issued and clearly displayed on the sign. (0438-2003)

THE CORPORATION OF THE CITY OF MISSISSAUGA
Sign By-law 0054-2002

29B. LOCAL FRESH PRODUCE AND FARMERS' MARKET DIRECTIONAL SIGNS
(0045-2016)

- (1) A local fresh produce or farmers' market directional sign shall have a maximum height of 1 metre and a maximum sign area of 0.8m² per sign face.
- (2) A local fresh produce or farmers' market directional sign may be erected on the portion of a street located between the curb or edge of the travelled roadway and the sidewalk, or where no curb exists, such sign may be erected on the untraveled portion of the right-of-way closest to the outer edge of the travelled roadway.
- (3) Each local fresh produce stand or farmers' market is permitted to display one (1) local fresh produce or farmers' market directional sign per intersection.
- (4) Each produce stand or farmers' market is permitted to display a maximum of 10 local fresh produce or farmers' market directional signs respectively, not exceeding a distance of 2.0 km in radius from the location of the stand or market.
- (5) A local fresh produce or farmers' market directional sign shall only be displayed during the operation hours of the produce stand or farmers' market.

29C. FEATHER BANNER SIGNS (0106-2021)

- (1) No person shall erect, display, alter or allow or cause the erection, display or alteration of a feather banner sign:
 - (a) on property that is zoned for residential use, in accordance with the City's Zoning By-law 225-07, as amended;
 - (b) on public property;
 - (c) within 1.0 metre of any property line; and
 - (d) with a height of more than 3.5 metres or with a sign area greater than 2.5 m² per sign face.
- (2) No person shall erect, display, alter or allow or cause the erection, display or alteration of more than three (3) feather banner signs per frontage.
- (3) For greater clarity, a person shall be permitted to erect, display, alter or allow or cause the erection, display or alteration of a feather banner sign in accordance with this By-law until 12:01 a.m. on May 1, 2023, after which feather banner signs shall be prohibited.

THE CORPORATION OF THE CITY OF MISSISSAUGA
Sign By-law 0054-2002

30. MAINTENANCE OF SIGNS

- (1) The owner of any sign, shall maintain or cause such sign to be maintained in a proper state of repair, so that such sign remains completely operative at all times and does not become unsafe, defective or dangerous.
- (2) Maintenance or repairs using materials identical to the materials of the component being maintained or repaired does not constitute an alteration so as to require a permit to be issued.

31. PENALTIES AND ENFORCEMENT

- (1) Every person who contravenes any provision of this By-law is guilty of an offence and on conviction is liable to a fine and any other penalties imposed pursuant to the Provincial Offences Act. R.S.O. 1990,c. P-33, as amended. (0508-2005)
 - (1.1) In addition to subsection 31(1) of this By-law, any Person who is charged with an offence under this By-law, by the laying of an information under Part III of the *Provincial Offences Act* and is found guilty of the offence, is liable pursuant to the *Municipal Act, 2001* to a minimum fine of \$500 and a maximum fine of \$100,000. (0030-2022)
 - (2) Where a sign is affixed, erected or otherwise displayed in contravention of this By-law, in addition to any other action that the Commissioner may take under this By-law, the Commissioner may: (0508-2005)
 - (a) immediately remove such sign at the expense of the sign owner or any other person responsible for the erection or display of such sign without notice if:
 - (i) the sign constitutes a safety hazard or concern; or
 - (ii) the sign or a portion of the sign is located on public property;
 - and/or
 - (b) issue a notice to the owner or any other person responsible for the erection or display of such sign to remove, repair or replace the sign, or otherwise make the sign comply with the provisions of the By-law. Failure to comply with the notice by the time and date as stipulated may result in the removal of such sign by the City at the expense of the sign owner or such other person responsible for the erection or display of the sign. (0508-2005)
- (3) Any expense incurred by the City as a result of the work conducted by the City pursuant to subsection 31(2) may be recovered by action or by adding the costs to the tax roll and collecting them in the same manner as taxes. (0508-2005)

THE CORPORATION OF THE CITY OF MISSISSAUGA
Sign By-law 0054-2002

- (4) Any sign removed by the City pursuant to this By-law shall be stored for thirty (30) days, unless: (0508-2005)
- (a) the sign is redeemed by the owner of the sign or his agent pursuant to subsection 31(5); or
 - (b) the size of the sign is 1.0m² (10 sq. ft.) or less (not including election signs), in which case the Commissioner may direct that the sign be destroyed or disposed of in any manner he deems fit at any time without further notice; or (0030-2022)
 - (c) the sign is a banner, in which case the Commissioner may direct that the sign be destroyed or disposed of in any manner he deems fit at any time without further notice.
- (5) Except for a sign described in subsections 31(4)(b) and 31(4)(c), the owner of a sign or his agent may redeem a sign that has been removed and stored by the City by: (0508-2005)
- (a) completing a signed acknowledgement and release on the prescribed form; and
 - (b) paying the applicable removal and storage fee.
- (6) Except for an election sign less than 1m² the fee for the removal of a sign under this By-law is \$200.00 per sign or the City's actual cost of removing the sign, whichever is greater. (0508-2005, 0292-2007)
- (7) The storage fee for signs removed under this By-law shall be \$20.00 per day or part thereof, or \$2.00 per m² of sign face per day or part thereof, whichever is greater. (0508-2005)
- (8) This section deleted by By-law 0292-2007.
- (9) Any sign that is stored by the City for more than thirty (30) days and not redeemed by the owner of the sign or his agent within that period of time may be destroyed or otherwise disposed of by the Commissioner without further notice. (0508-2005)
- (10) Nothing in this section 31 shall limit the City from enforcing the provisions of this By-law by any other action or remedy permitted in law. (0508-2005)

32. VARIANCES

- (1) An application for variance shall be made on the appropriate form to the Director and shall be accompanied by: (0438-2003, 0032-15)

THE CORPORATION OF THE CITY OF MISSISSAUGA
Sign By-law 0054-2002

- (a) the appropriate fee as set out in the Fees and Charges By-law; (438-03)
 - (b) 21.59 cm x 27.94 cm drawings with the information required in Section 5.4, in duplicate, and (438-2003)
 - (c) a letter from the owner outlining their rationale for the variance; (0438-2003)
- (1.1) Billboard Signs with Electronic Changing Copy (0019-2024)
- (a) In addition to the information required under section 32(1), an application for variance concerning a billboard sign with electronic changing copy shall be accompanied by an Urban Design Impact Assessment, the terms of reference for which are attached as Schedule H to this By-law. (0019-2024)
- (2) The Director shall have the power and authority to grant, refuse or impose terms and conditions on a variance. (0032-2015)
- (3) If the Director refuses to grant a variance, he/she shall advise the applicant and provide the applicant with written reasons for the refusal. (0032-2015)
- (4) An applicant may submit an appeal application in writing to the City's Planning staff within twenty (20) days from the date of the Director's decision made in accordance with subsection (3). Where the appeal period set out in this subsection has expired, the decision of the Director shall be final. (0032-2015, 0033-2020)
- (5) If an appeal is sought in accordance with subsection 32(4) of this By-law, the Director shall notify the applicant once a hearing date before the Planning and Development Committee has been fixed and if the applicant does not attend at the appointed time and place, the Planning and Development Committee may proceed in the absence of the applicant and the applicant will not be entitled to further notice in the proceeding. (0032-2015, 0033-2020)
- (6) Both the Director and Planning and Development Committee may recommend authorization for variances from the provisions of the By-law, if in the opinion of the Director or the Planning and Development Committee, the general intent and purpose of the By-law are maintained. (0032-2015)
- (7) In considering an appeal of the Director's decision, the Planning and Development Committee shall have regard for: (0032-2015)
- (a) The Director's reasons for refusal;
 - (b) Special circumstances or conditions applying to the land, building or use referred to in the application;

THE CORPORATION OF THE CITY OF MISSISSAUGA
Sign By-law 0054-2002

- (c) Whether strict application of the provisions of this By-law in the context of the special circumstances applying to the land, building or use, would result in practical difficulties or unnecessary and unusual hardship for the applicant, inconsistent with the general intent and purpose of this By-law;
 - (d) Whether such special circumstances or conditions are pre-existing and not created by the owner or applicant; and
 - (e) Whether the sign that is subject of the variance will alter the essential character of the area.
- (8) Council may uphold or vary the recommendations of the Planning and Development Committee or do any act or make any decision that it might have done, had it conducted the appeal and the applicant shall not be entitled to a further appeal on the matter before Council and the decision of Council shall be final. (0032-2015)

33. EXISTING SIGNS

This By-law does not apply to any sign lawfully erected or displayed on the day this By-law comes into force, if the sign is not substantially altered. (0508-2005)

34. VALIDITY

If a Court of competent jurisdiction declares any section or part of a section of this By-law invalid, it is the intention of Council that the remainder of the By-law shall continue to be in force.

35. REPEAL

By-law 557-78, By-law 38-88, By-law 301-94 and By-law 394-2001 are hereby repealed, effective May 1, 2002.



36. EFFECTIVE DATE

This By-law takes effect on May 1, 2002.

37. SHORT TITLE

This By-law may be referred to as the Sign By-law.

ENACTED and PASSED this 30th day of January, 2002
Signed by Hazel McCallion, Mayor and Joan LeFeuvre, Acting Deputy Clerk

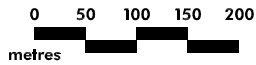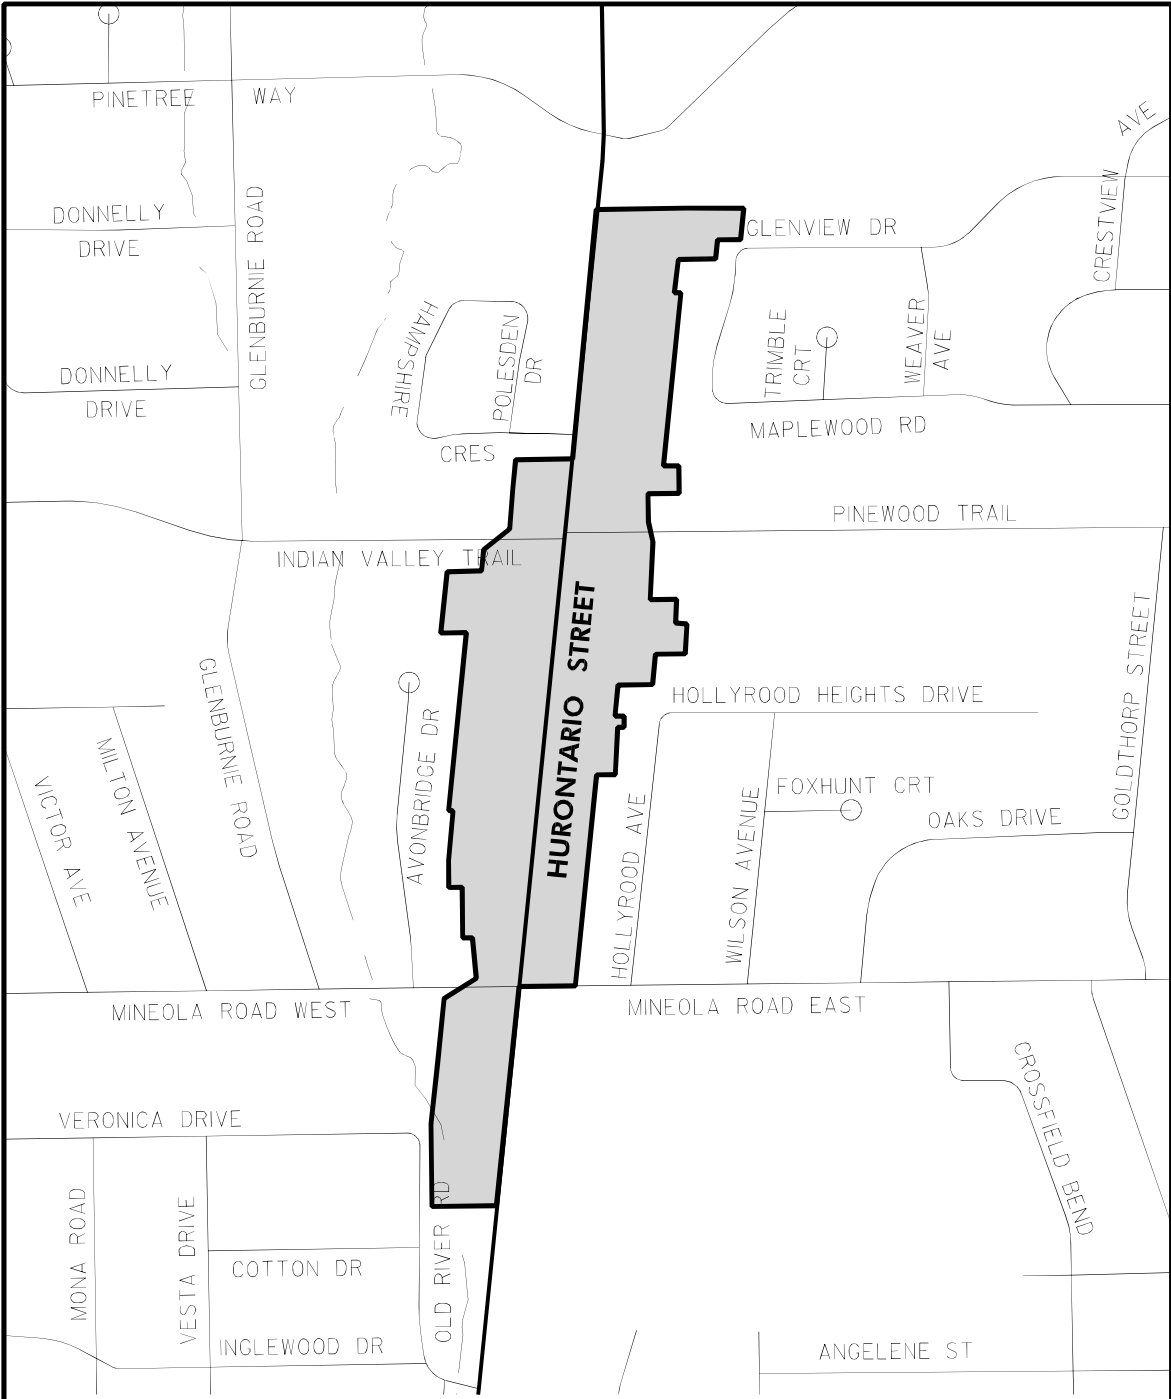


MINEOLA DISTRICT

**THIS IS SCHEDULE "A" TO
BY-LAW 0054-2002**



**PASSED BY COUNCIL ON
2002 January 30**

CITY OF MISSISSAUGA

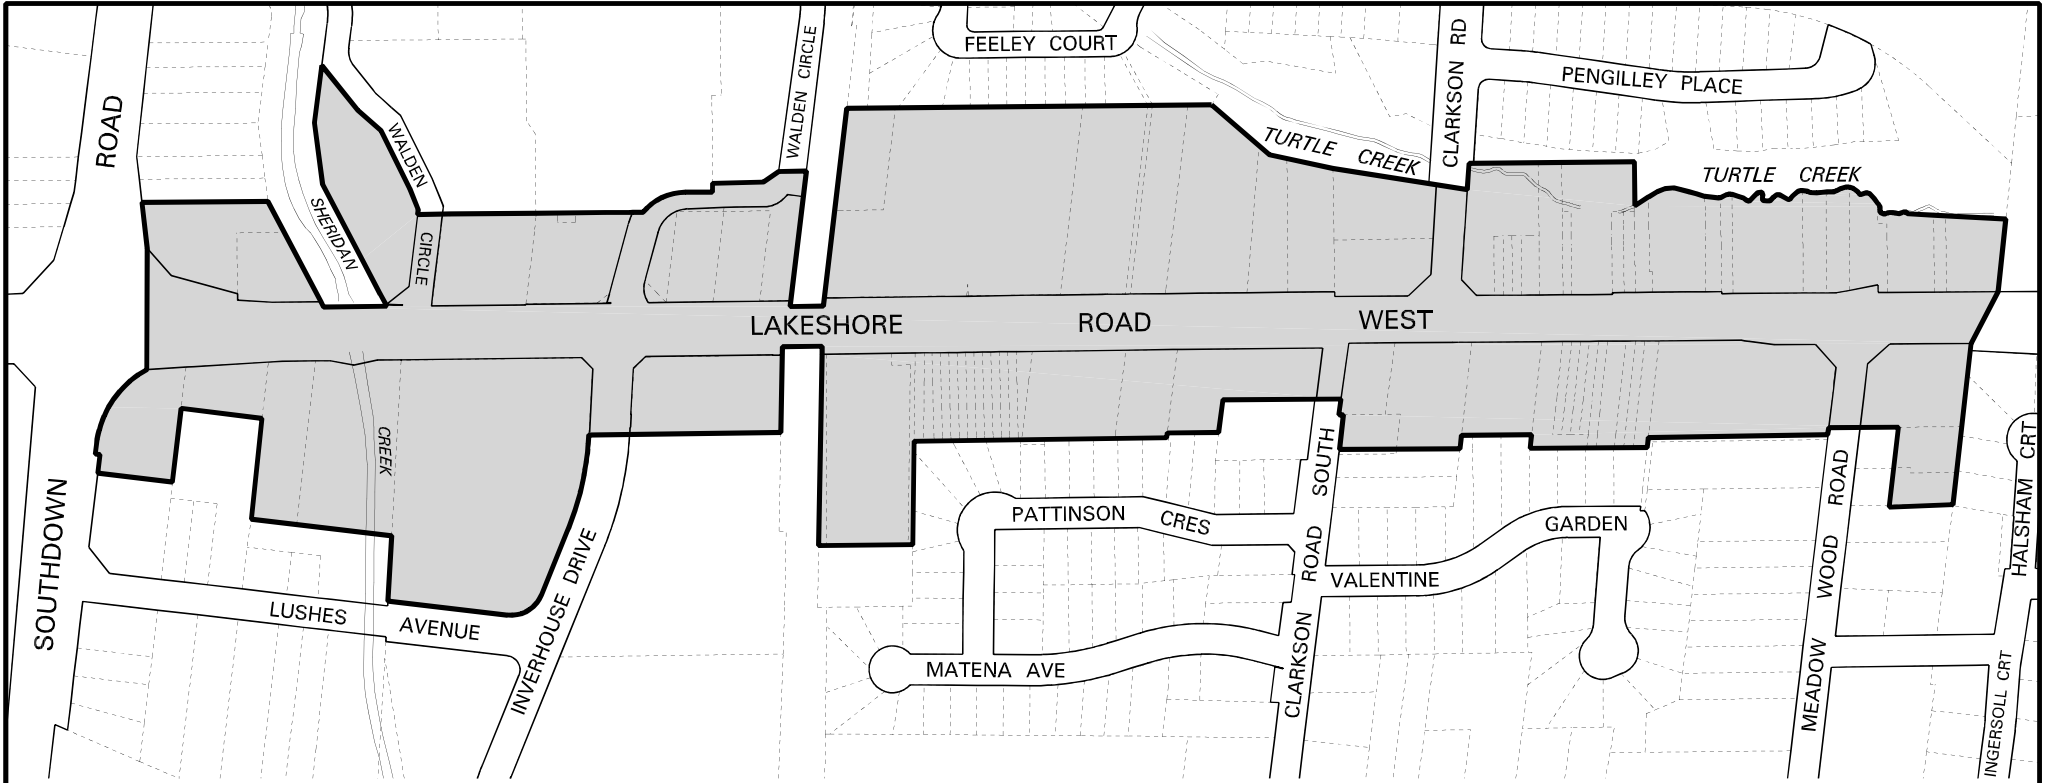

CITY OF MISSISSAUGA



CLARKSON DISTRICT
THIS IS SCHEDULE "B" TO
BY-LAW 0054-2002
PASSED BY COUNCIL ON
2002 January 30

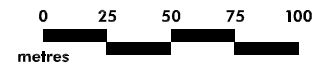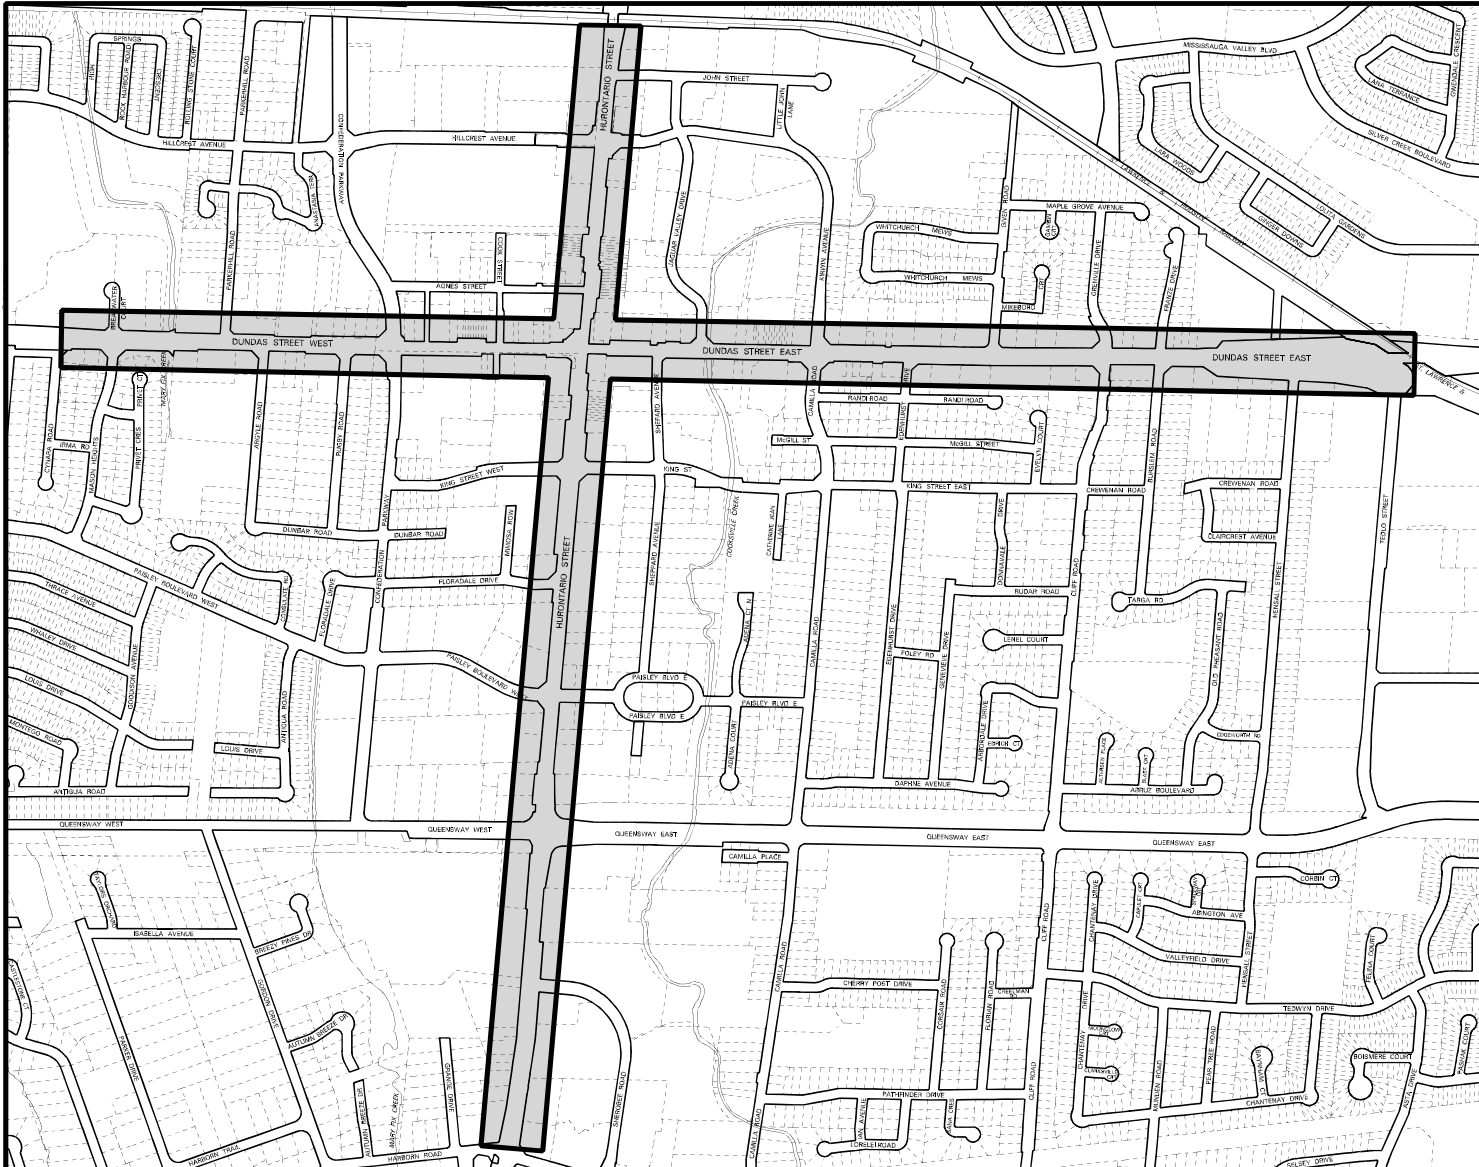

CITY OF MISSISSAUGA



COOKSVILLE DISTRICT

**THIS IS SCHEDULE "C" TO
 BY-LAW 0054-2002
 PASSED BY COUNCIL ON
2002 January 30**

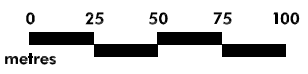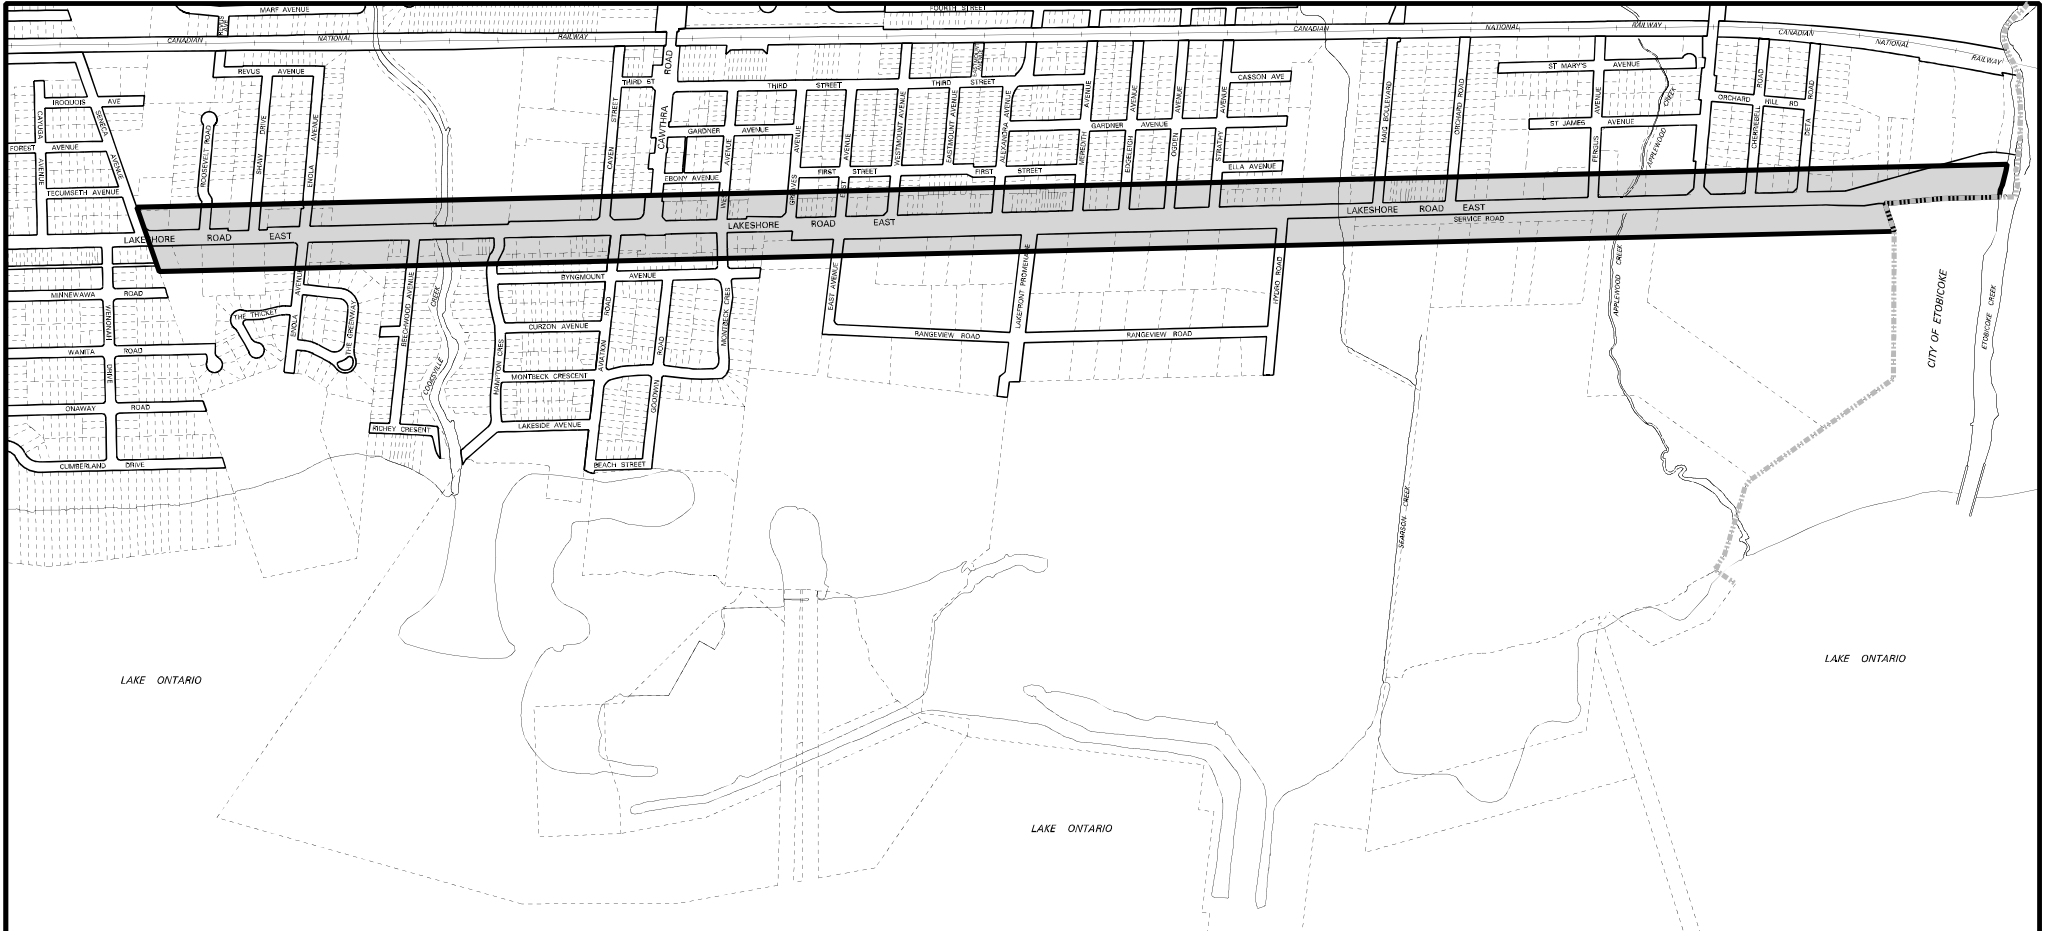

CITY OF MISSISSAUGA

LAKEVIEW DISTRICT
THIS IS SCHEDULE "D" TO
BY-LAW 0054-2002
PASSED BY COUNCIL ON
2002 January 30

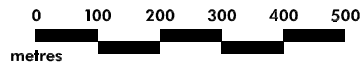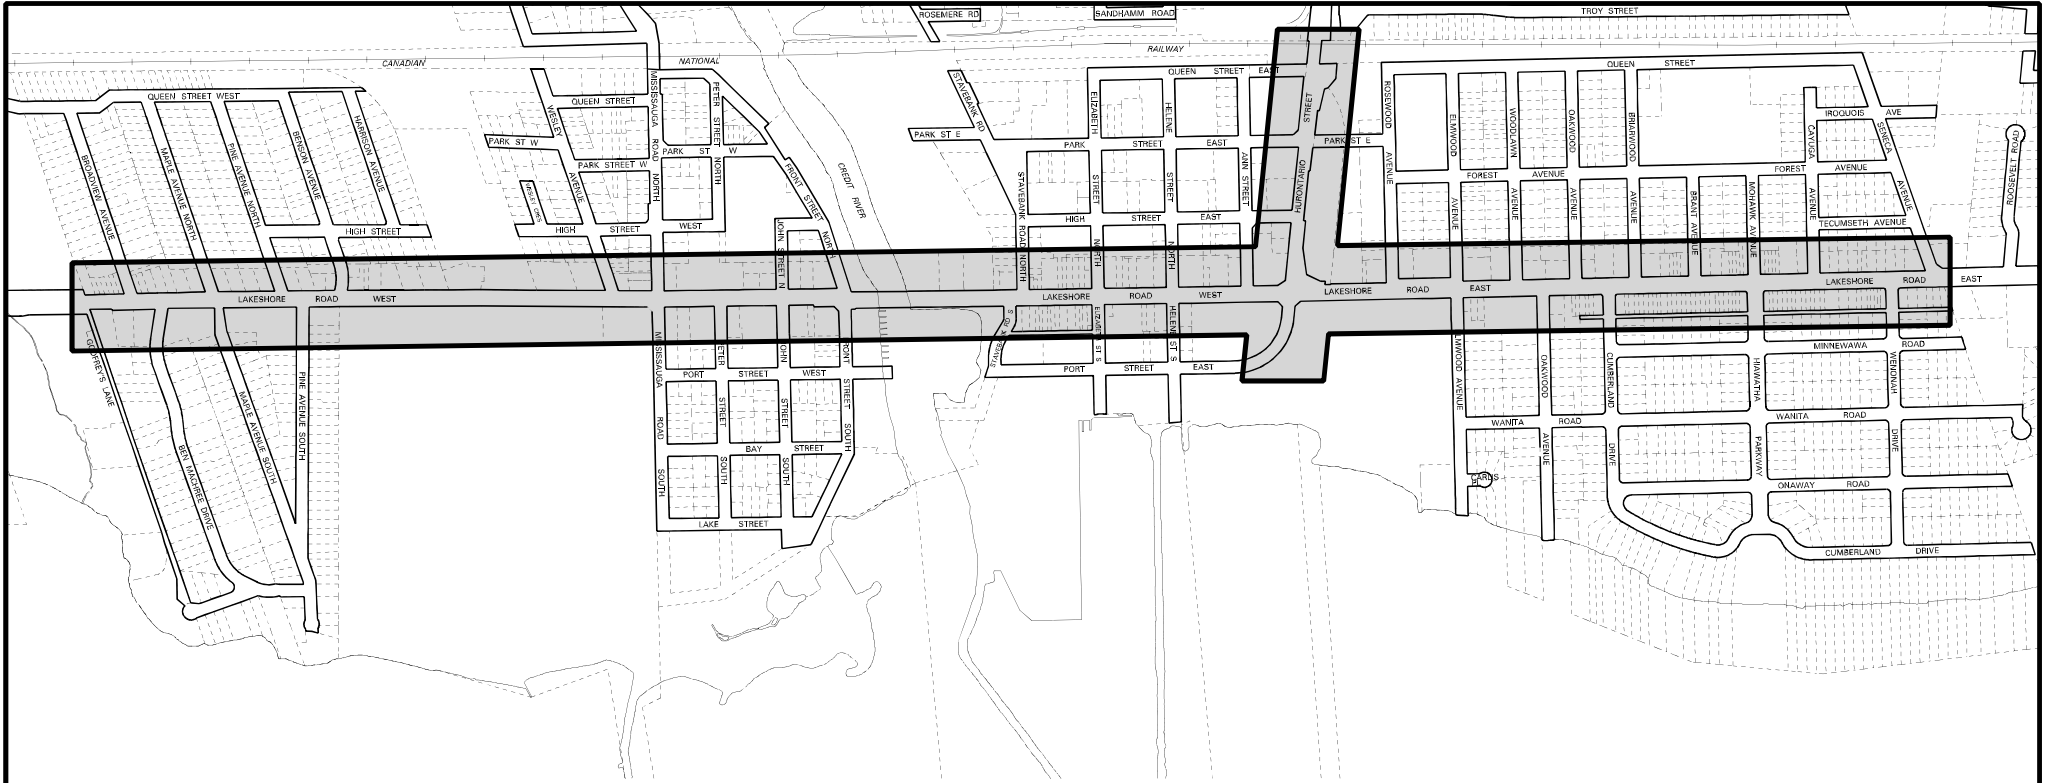


CITY OF MISSISSAUGA

PORT CREDIT DISTRICT

**THIS IS SCHEDULE "E" TO
BY-LAW 0054-2002**

**PASSED BY COUNCIL ON
2002 January 30**

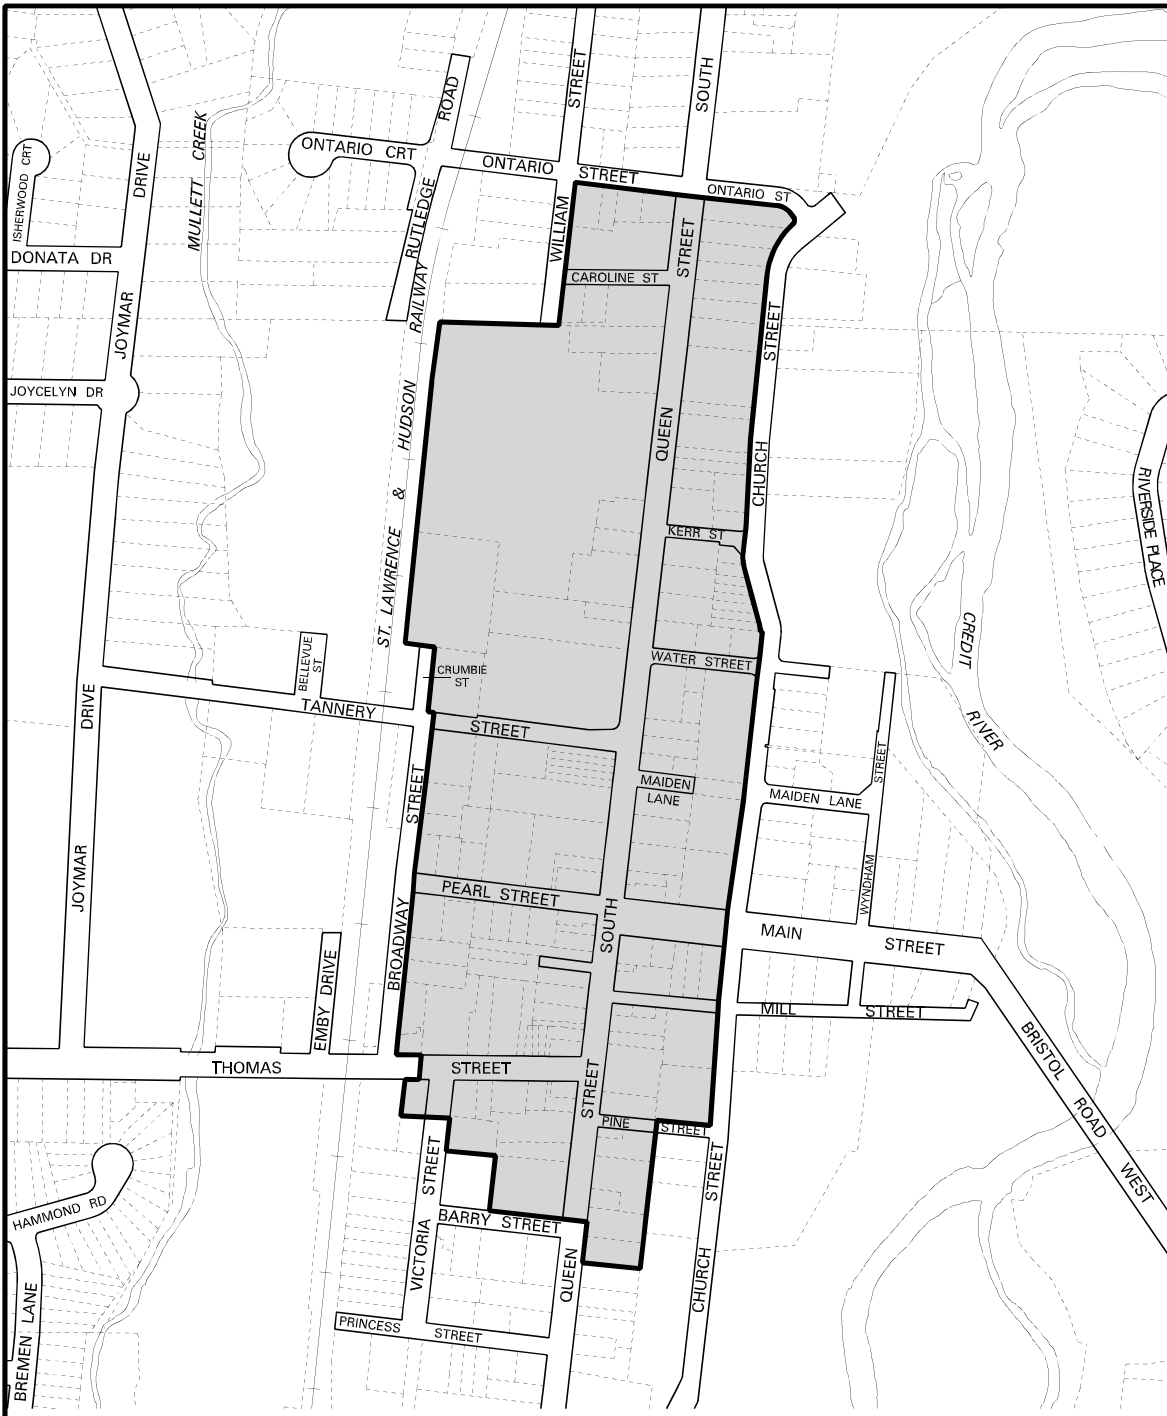


STREETSVILLE DISTRICT

**THIS IS SCHEDULE "F" TO
BY-LAW 0054-2002**

**PASSED BY COUNCIL ON
2002 January 30**

CITY OF MISSISSAUGA

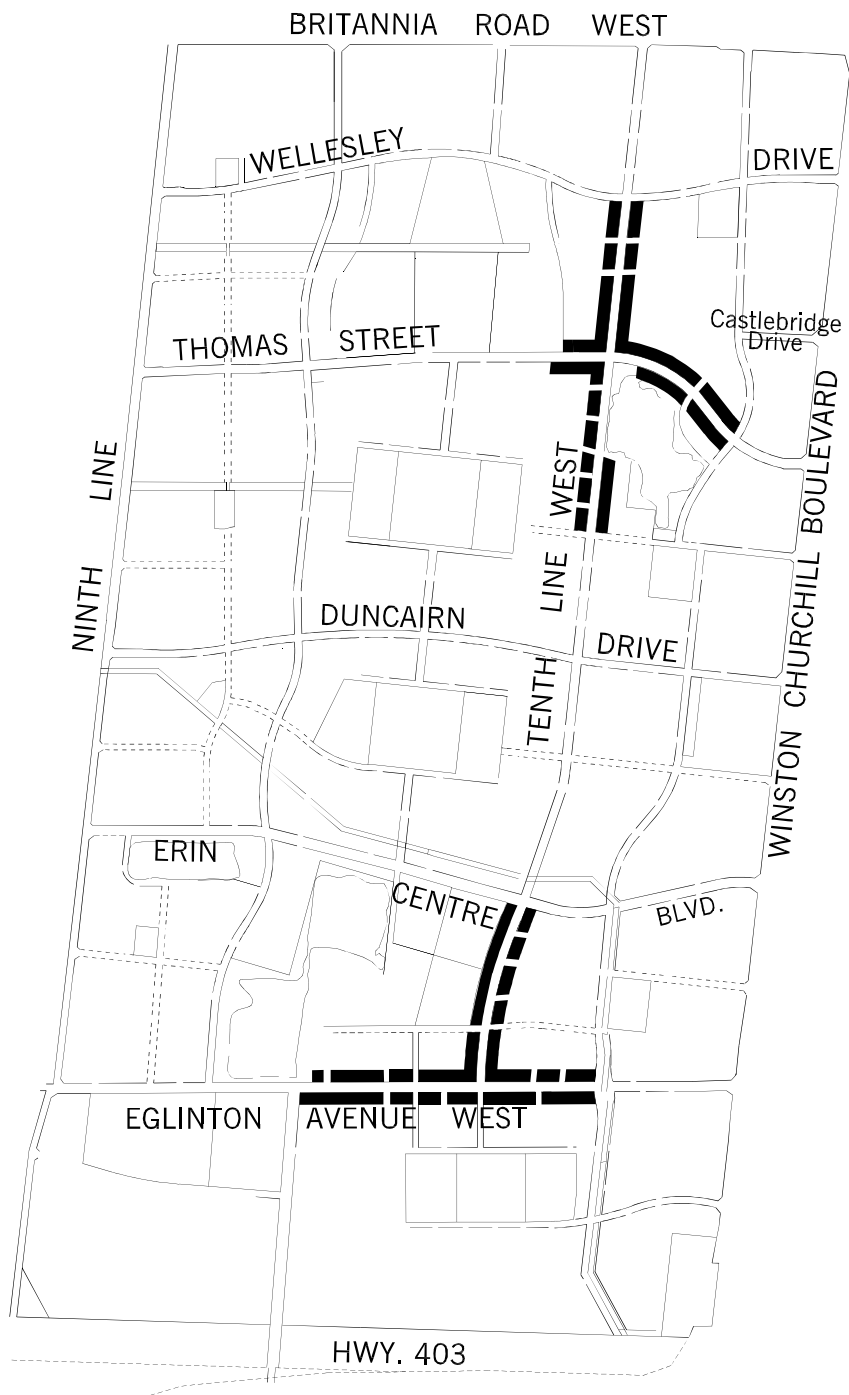

LEGEND

- Primary Development Corridors

CHURCHILL MEADOWS DISTRICT

**THIS IS SCHEDULE "G" TO
BY-LAW 0054-2002**

**PASSED BY COUNCIL ON
2002 January 30**

CITY OF MISSISSAUGA

THE CORPORATION OF THE CITY OF MISSISSAUGA
Sign By-law 0054-2002

SCHEDULE H

**TERMS OF REFERENCE FOR URBAN DESIGN IMPACT ASSESSMENT OF BILLBOARD
SIGNS WITH ELECTRONIC CHANGING COPY**

(0019-2024)

1. Purpose

The purpose of the urban design impact assessment is to evaluate the visual impact of a proposed billboard sign with electronic changing copy on the **character** of the **context** within which it is to be located. This also includes an assessment of the impact on the use of the spaces from which it will be visible and on the physical elements that make up those spaces including trees, streetscape elements, public art, sidewalks, parks and open spaces, amenity areas etc. Where applicable, the urban design impact assessment will specify mitigation measures to eliminate any negative impacts in order to achieve a billboard sign that is **compatible** with the context in which it is to be located.

2. Required Information

In addition to the information required under subsection 5 (4) and 5 (6) of Sign By-Law 54-02, the following information shall be provided as part of an urban design impact assessment:

- 2.1. A **context** map/plan drawn to a minimum metric scale of 1:500 that shows the **context** around the proposed sign. The context shall be defined as an area that is within a 1 km (3280.84 ft.) radius of the centre point of the location of the proposed billboard sign with electronic changing copy.
- 2.2. The **context** plan shall show all existing features including the following:
 - All existing and approved developments
 - Sensitive land uses including but not limited to residential buildings, residential uses within mixed use developments, schools, hospitals
 - Landmark buildings and features
 - Street names, roads and highways
 - Street trees, landscape areas, sidewalks and all existing features on the boulevards
 - Street furniture, light standards, traffic lights, bus stops and shelters
 - Existing and approved billboard signs and ground signs
 - Public art installations
 - Cultural Heritage Resources including Heritage designated and listed buildings, parks, monuments and features of historical significance
 - Public art installations
 - Public and private open space and amenity areas

THE CORPORATION OF THE CITY OF MISSISSAUGA
Sign By-law 0054-2002

- Significant views and vistas where applicable
- 2.3. Provide accurate 3D images of the proposed billboard sign with electronic changing copy within the **context** as defined above. The images shall be taken from a minimum of four different directions identified on the context plan.
- 2.4. Provide an Urban Design Impact Summary which shall include the following:
- 2.4.1. A description of the **character** of the context including the scale and range of building heights, **character** of the **streetscape**, land uses, significant features such as heritage buildings, important views and vistas, natural features, public art, architectural style etc. This description shall be supported by images and any other illustrations.
- 2.4.2. A written analysis of the merits of the proposed billboard sign as it relates to the scale and **character** of the **context**, its impact on existing conditions and how it will enhance the urban design and visual image of the existing and planned **character** of the **context**. The written analysis shall also demonstrate that the proposed billboard signs with electronic changing copy adhere to the display requirements in Section 20.1 (6) of the Sign By-Law. Further, the analysis shall identify all negative impacts and propose measures to eliminate those negative impacts on sensitive land uses including residential zones and any zones that permit residential uses and/or residential facilities that contain a dwelling unit.