
MONA ROAD PHASE II

TOWNHOUSE DEVELOPMENT



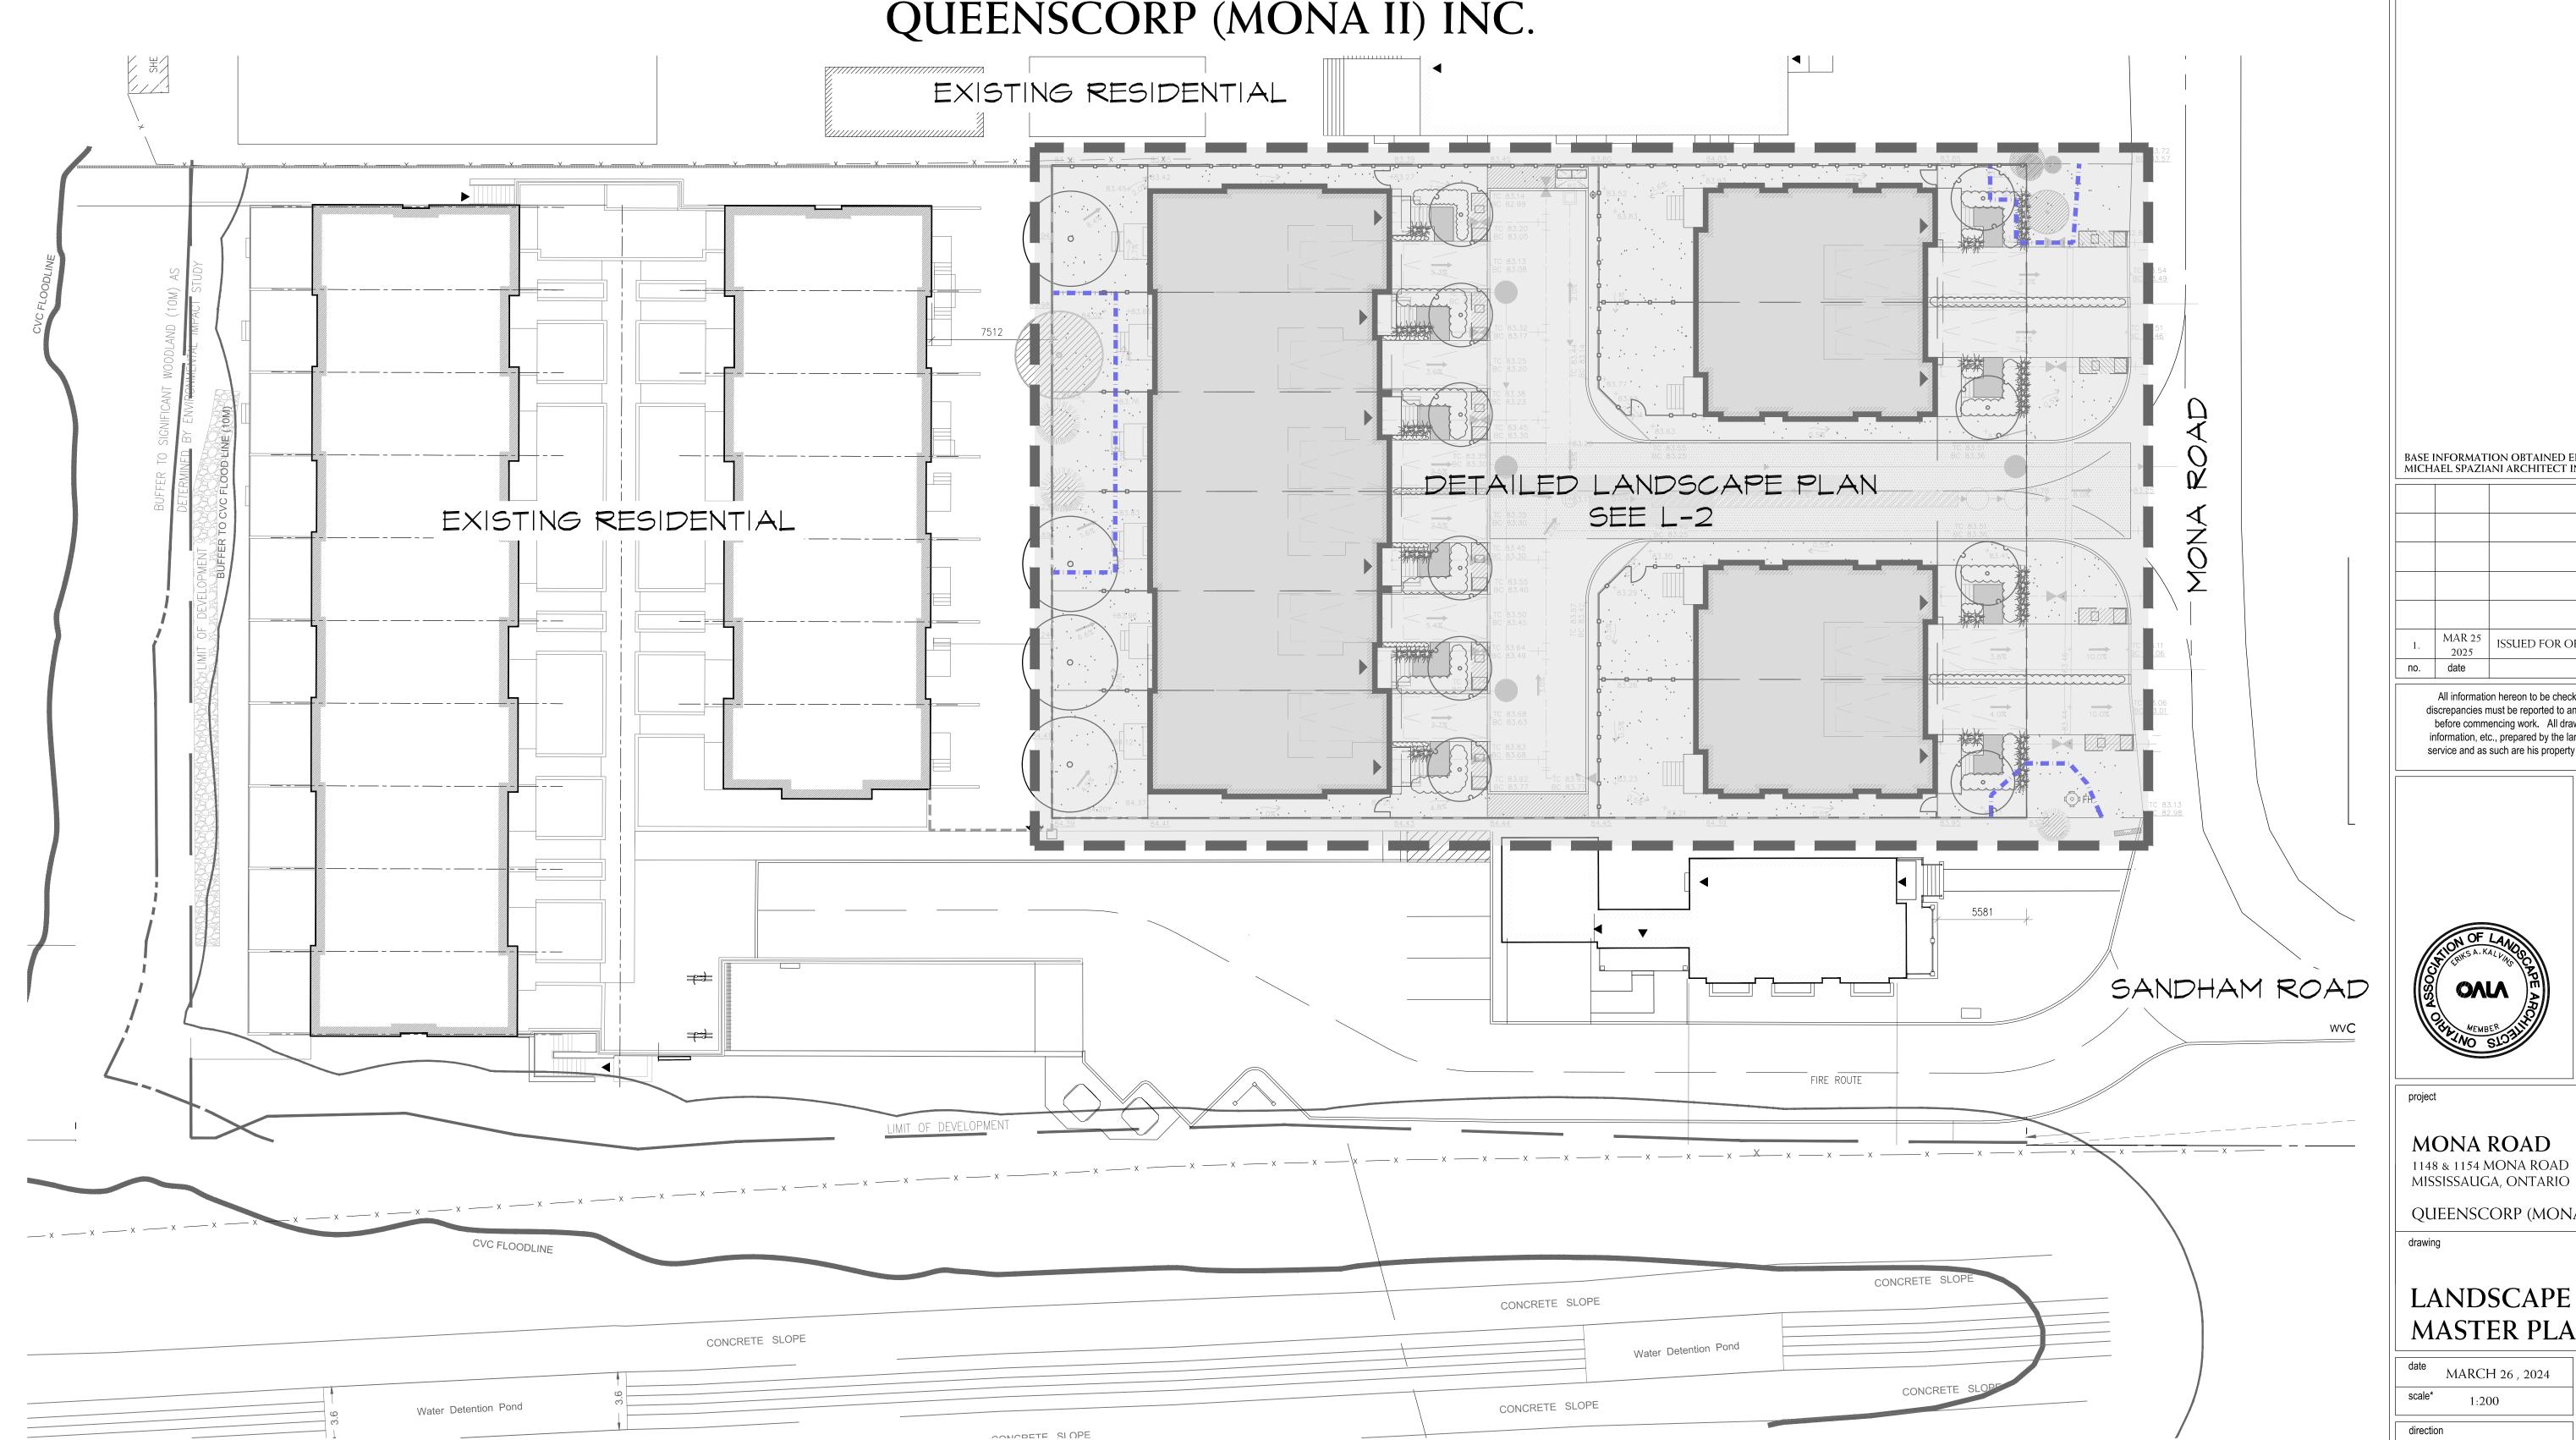

BASE INFORMATION OBTAINED ELECTRONICALLY FROM MICHAEL SPAZIANI ARCHITECT INC.(TEL.905.8910.691)

1.	MAR 25 2025	ISSUED FOR OPA/ZBA	EK, MN
no.	date	version	by

All information hereon to be checked and verified at the site and any discrepancies must be reported to and clarified by the landscape architect before commencing work. All drawings, specifications, details, digital information, etc., prepared by the landscape architect are instruments of service and as such are his property and must be returned at his request.



& ASSOCIATES LIMITED LANDSCAPE ARCHITECTS 895 Don Mills Road, Second Tower, Suite 212 Toronto, Ontario, Canada, M3C 1W3

www.budrevics.com

MONA ROAD 1148 & 1154 MONA ROAD

QUEENSCORP (MONA II) INC.

LANDSCAPE MASTER PLAN

WASTERTEAR		
date MARCH 26 , 2024	drawn ED	
scale* 1:200	file 3712 L003V1-250325	
direction	project no.	
	3712	
	sheet no.	
	L003	

*NOTED SCALE IS APPLICABLE ONLY WHEN PRINTED ON ARCH D (24"x36") SIZE SHEET