




LEGEND

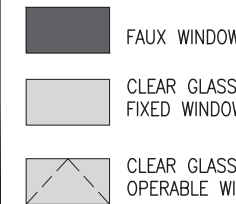

SEMI'S - PROPOSED SOUTH (SIDE) ELEVATION

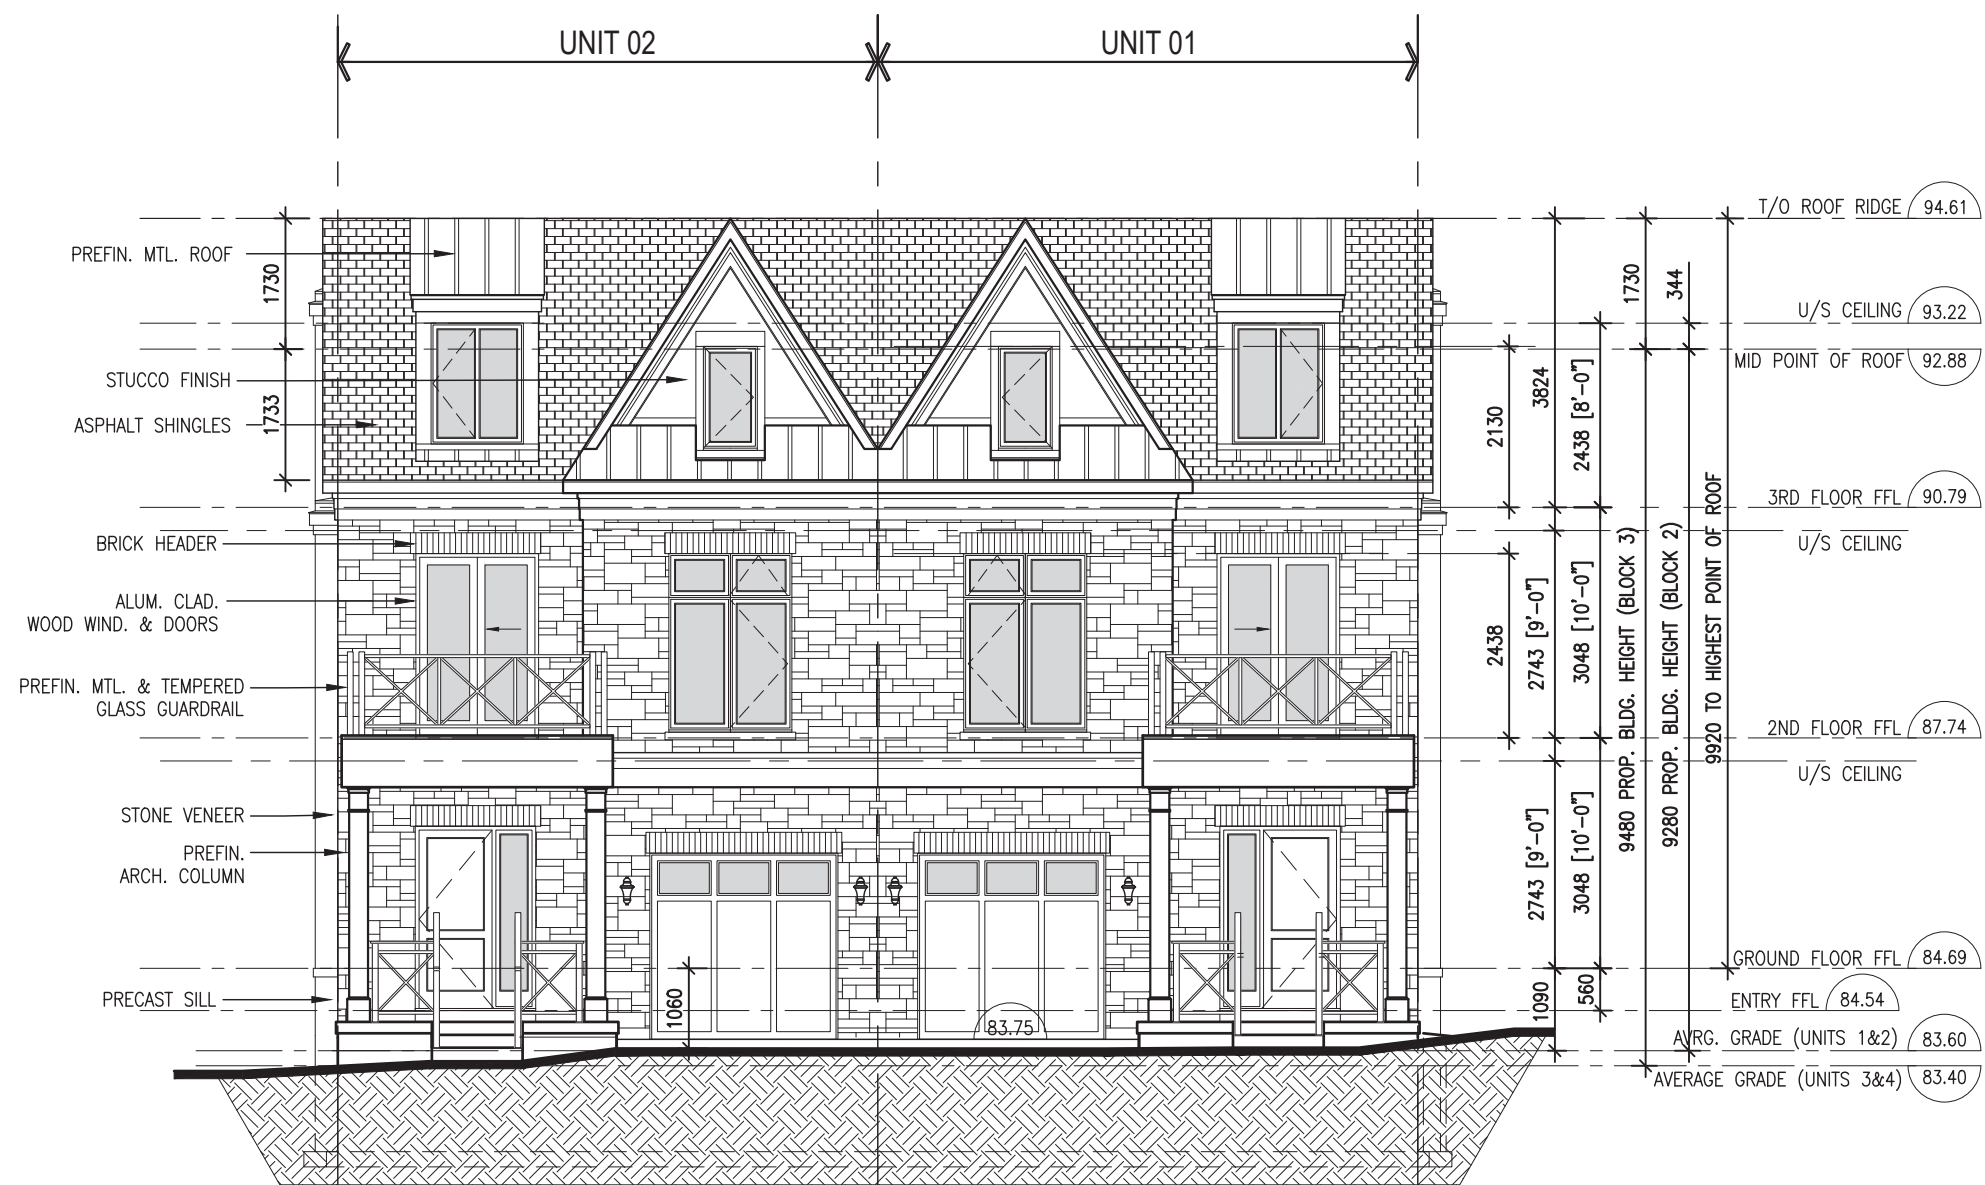

SEMI'S - PROPOSED EAST (STREET) ELEVATION

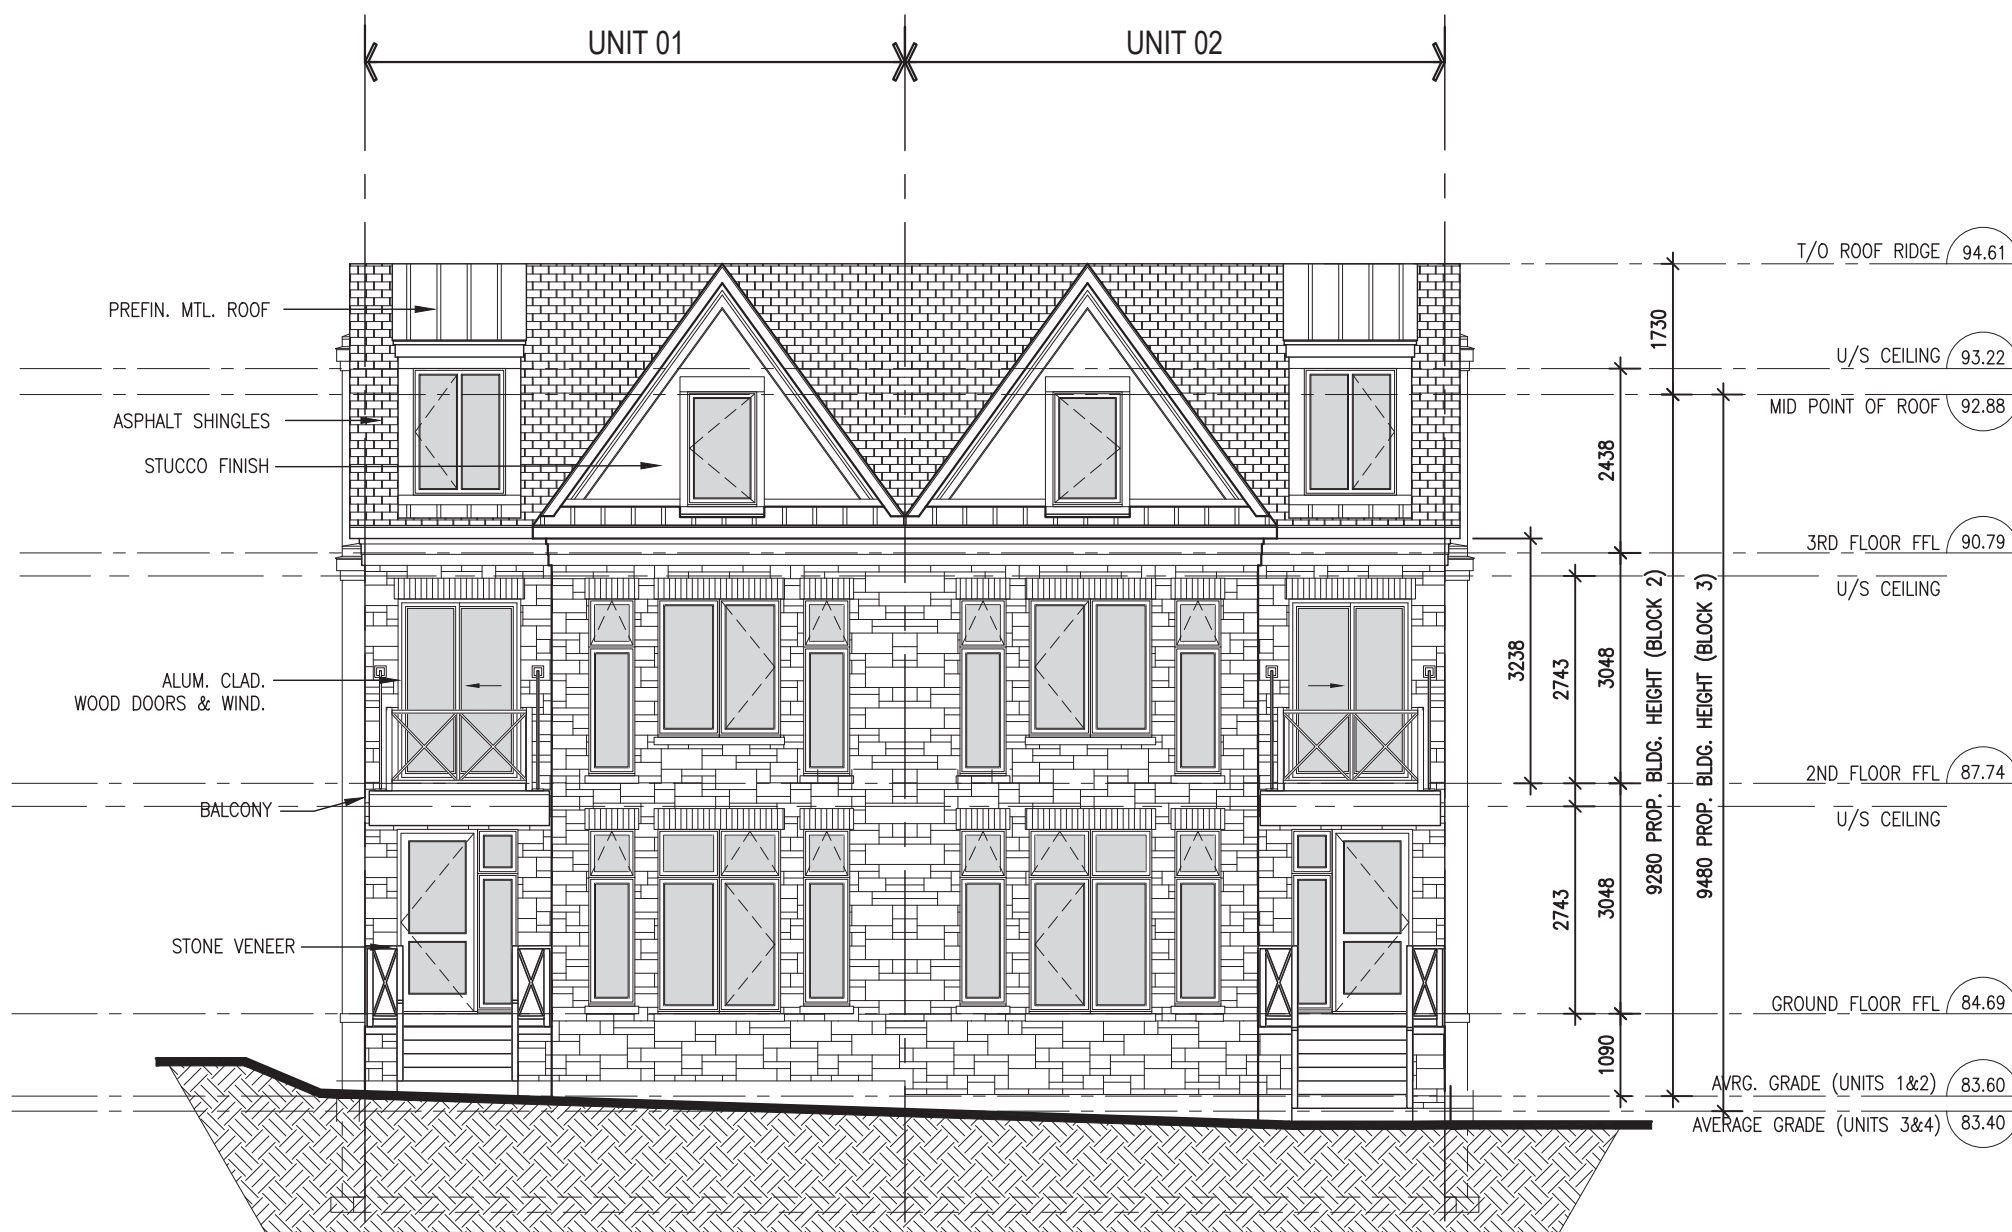

SEMI'S - PROPOSED WEST (REAR) ELEVATION