




SEMI'S - PROPOSED ROOF PLAN

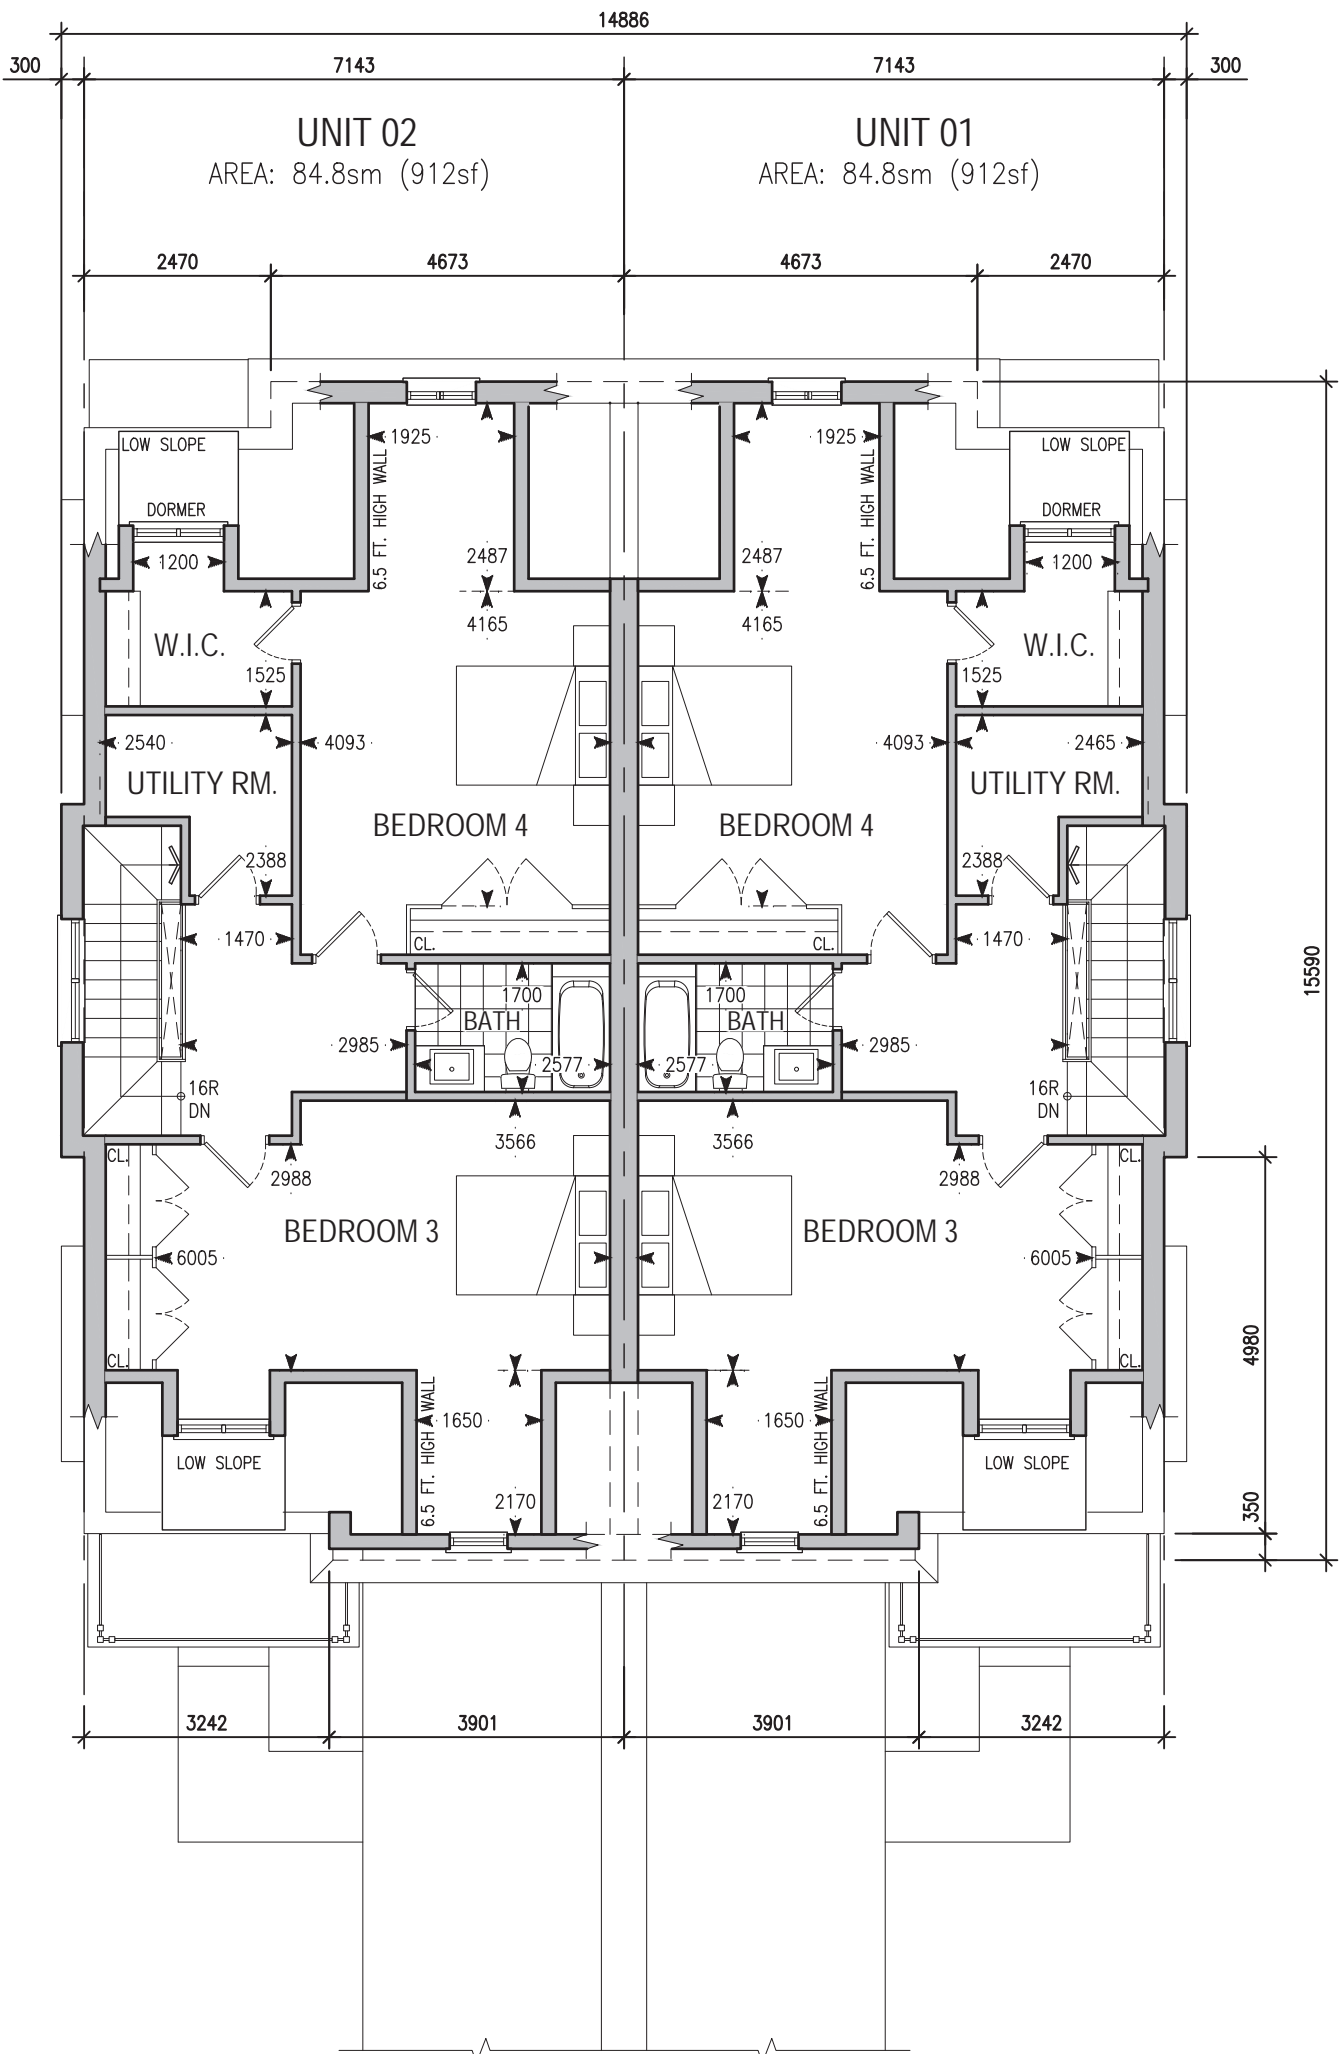

SEMI'S - PROPOSED 3RD FLOOR PLAN

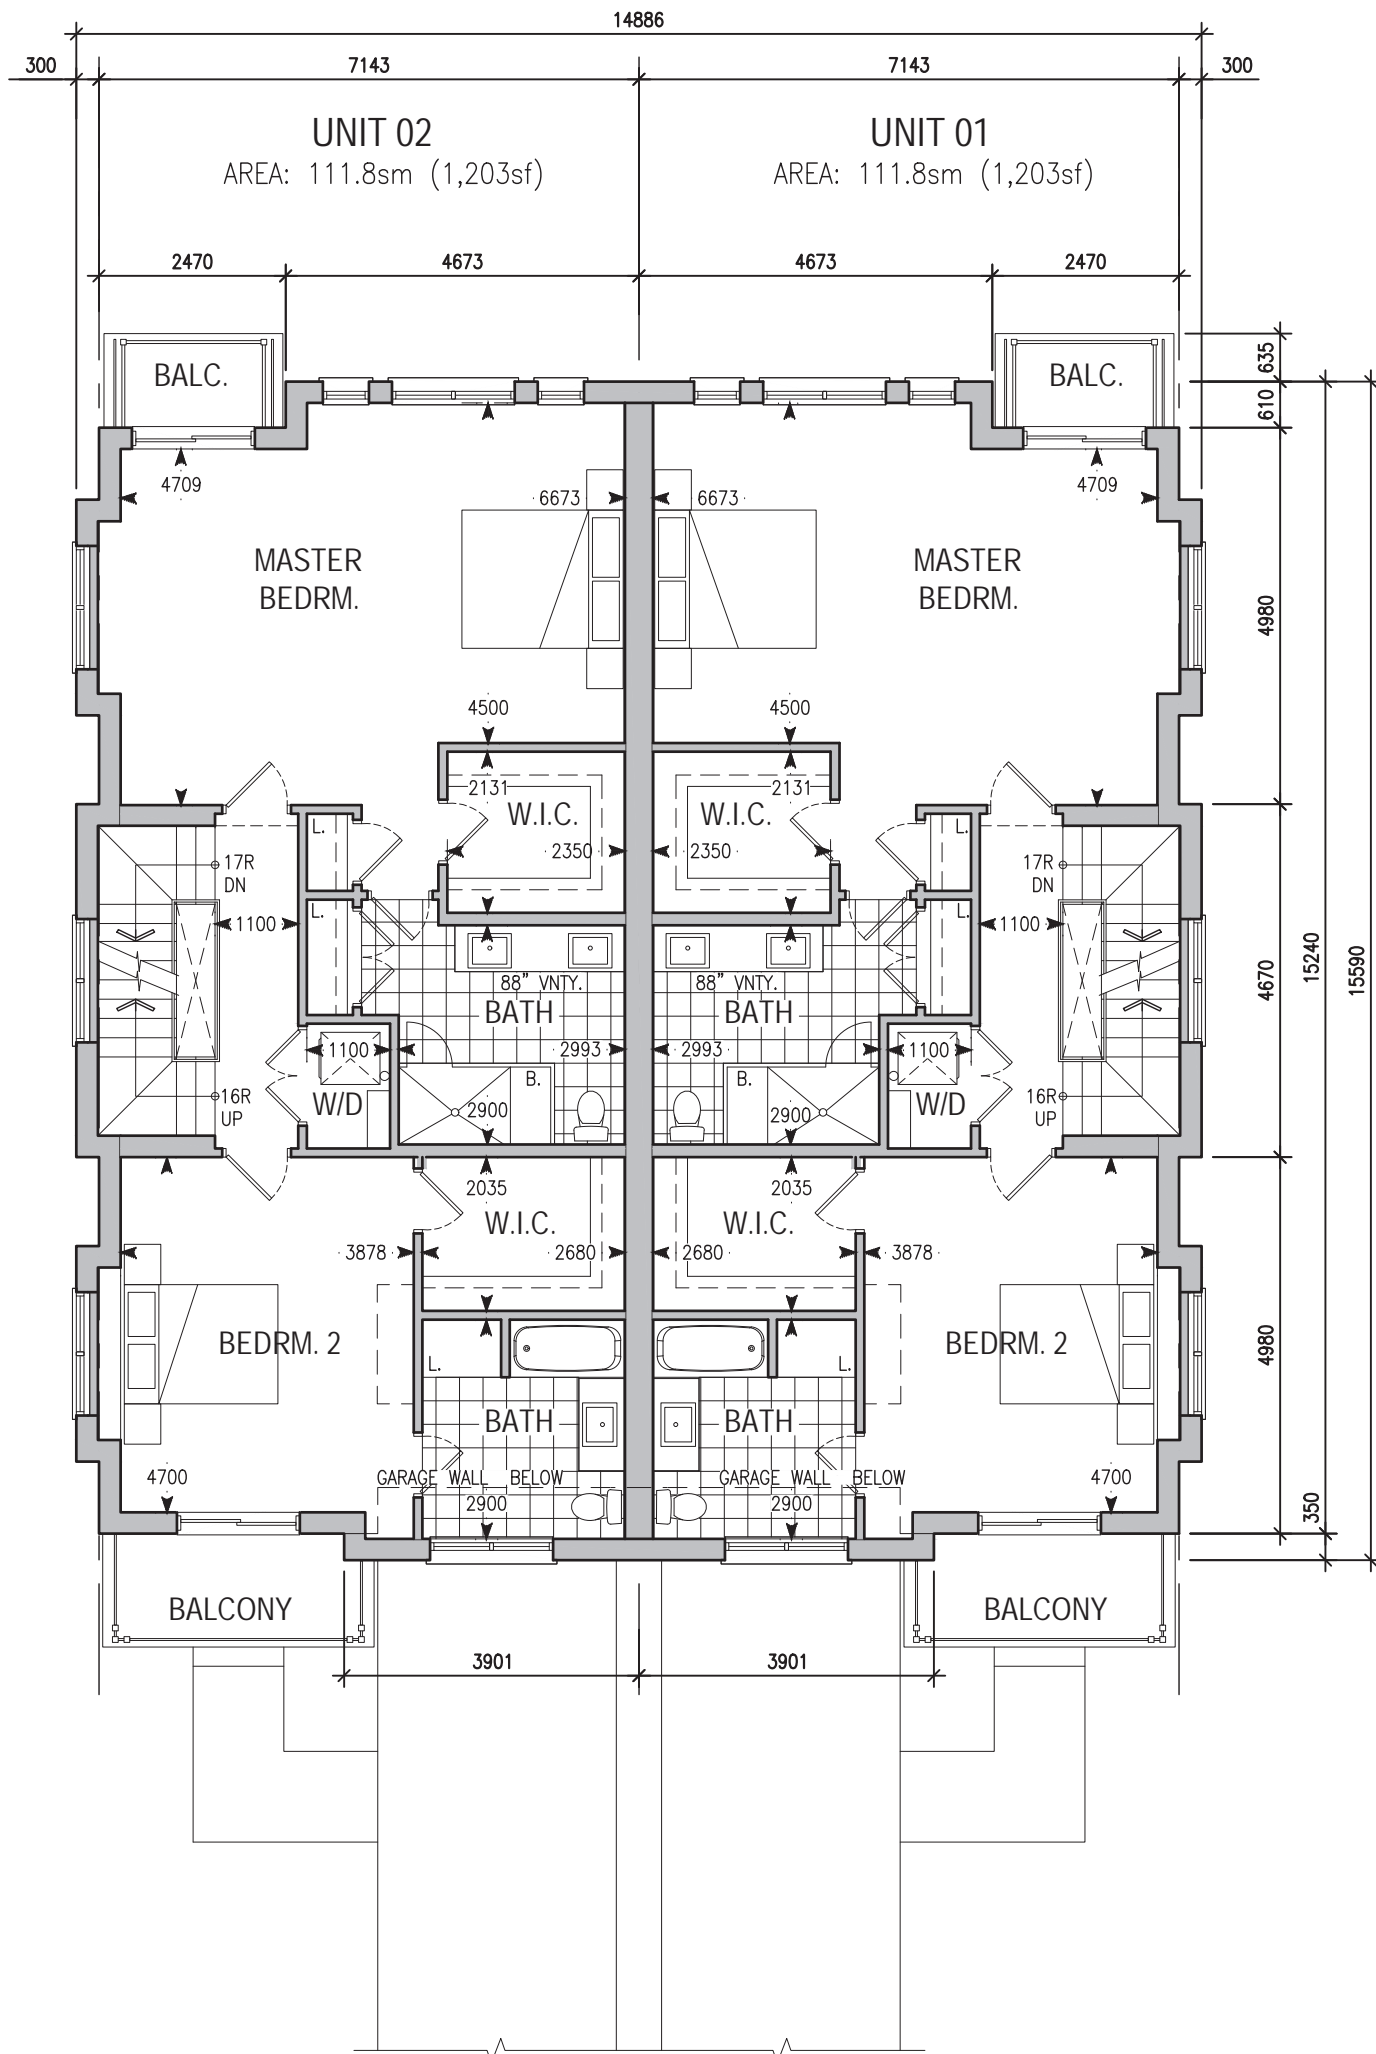

SEMI'S - PROPOSED 2ND FLOOR PLAN

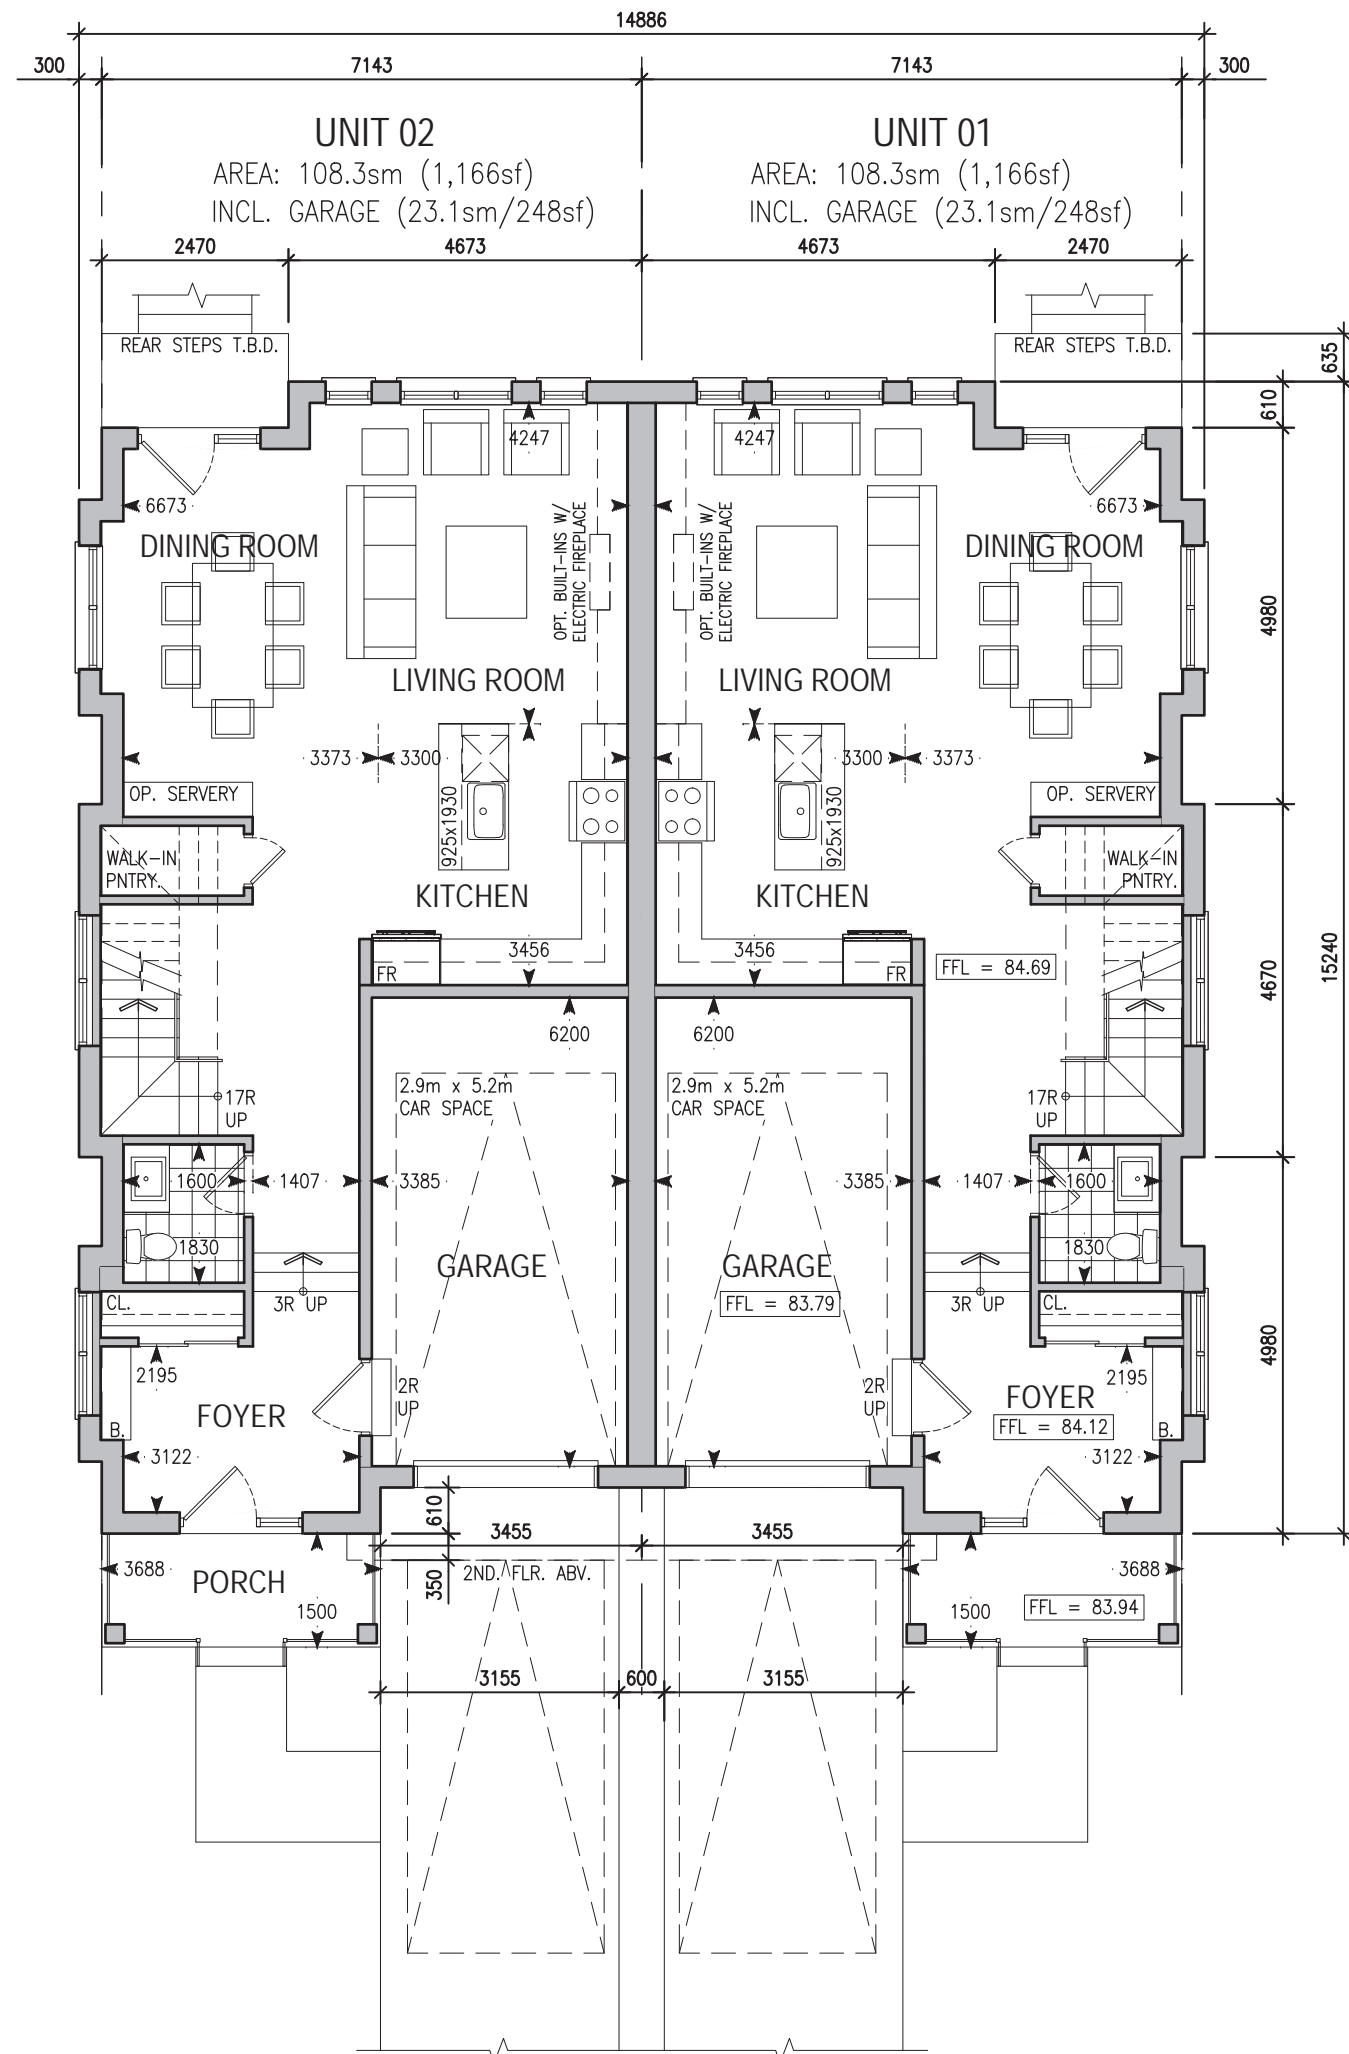

SEMI'S - PROPOSED GROUND FLOOR PLAN