



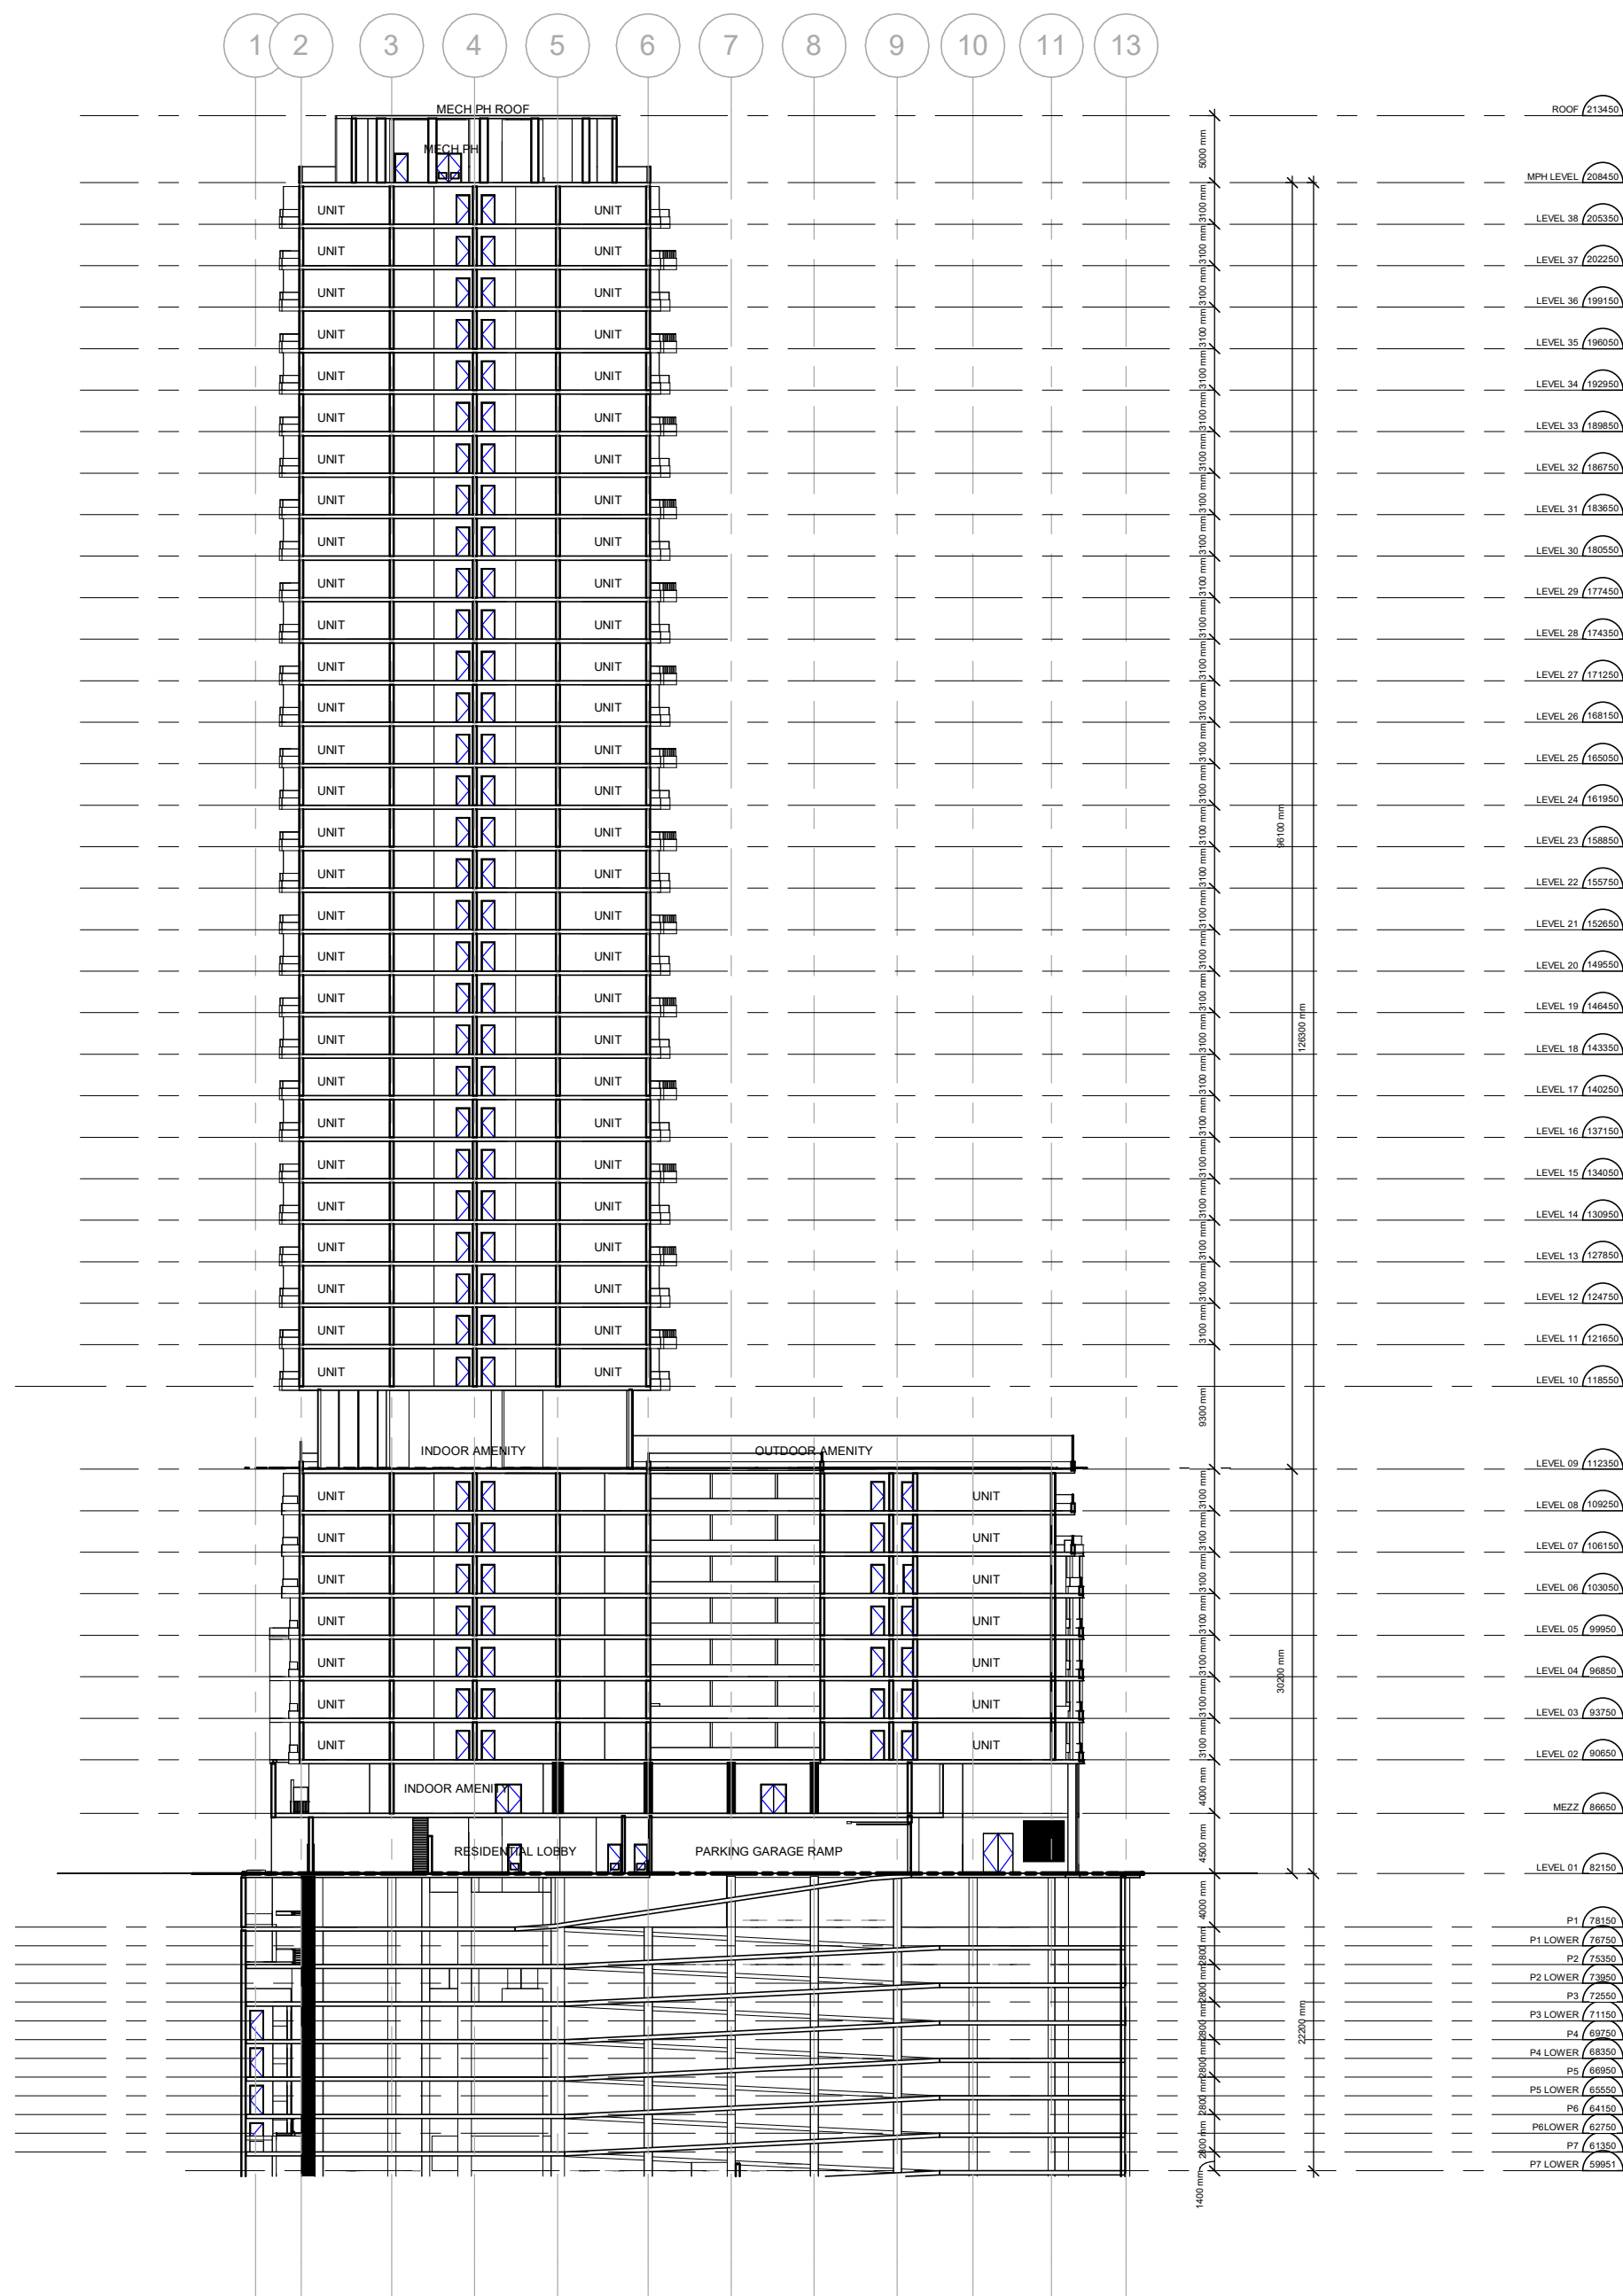

1 Section 3
A014 Scale: 1 : 500

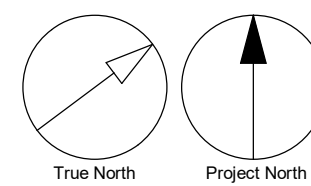

CLIENT	MPCT DIF 70 Park Street East LP	COPYRIGHT This drawing has been prepared solely for the intended use, thus any reproduction or distribution for any purpose other than authorized by IBI Group is forbidden. Written dimensions shall have precedence over scaled dimensions. Contractors shall verify and be responsible for all dimensions and conditions on the job, and IBI Group shall be informed of any variations from the dimensions and conditions shown on this drawing. Shop drawings shall be submitted to IBI Group for general conformance before proceeding with fabrication.	IBI Group Architects (Canada) Inc. is a member of the IBI Group of companies	KEYPLAN 	ISSUES <table><tr><th>No.</th><th>DESCRIPTION</th><th>DATE</th></tr><tr><td>1</td><td>ISSUED FOR REZONING</td><td>2023-01-14</td></tr><tr><td>2</td><td>REISSUED FOR REZONING</td><td>2023-05-10</td></tr></table>	No.	DESCRIPTION	DATE	1	ISSUED FOR REZONING	2023-01-14	2	REISSUED FOR REZONING	2023-05-10	CONSULTANTS	SEAL 	PROJECT 70 PARK STREET EAST	<table><tr><td>PROJECT NO: 141178</td><td>SCALE: 1 : 500</td></tr><tr><td>DRAWN BY: Author</td><td>CHECKED BY: Checker</td></tr><tr><td>PROJECT MGR: Designer</td><td>APPROVED BY: Approver</td></tr></table>	PROJECT NO: 141178	SCALE: 1 : 500	DRAWN BY: Author	CHECKED BY: Checker	PROJECT MGR: Designer	APPROVED BY: Approver	PRIME CONSULTANT  ARCADIS IBI GROUP 55 St. Clair Avenue West, 7th Floor, Toronto, ON M4V 2Y7, Canada tel 416 596 1830 fax 416 596 0644 ibigroup.com
						No.	DESCRIPTION	DATE																	
						1	ISSUED FOR REZONING	2023-01-14																	
						2	REISSUED FOR REZONING	2023-05-10																	
PROJECT NO: 141178	SCALE: 1 : 500																								
DRAWN BY: Author	CHECKED BY: Checker																								
PROJECT MGR: Designer	APPROVED BY: Approver																								
SHEET TITLE SECTION																									
SHEET NUMBER A014	ISSUE 2																								