




SURVEYOR'S REAL PROPERTY REPORT
 PLAN OF
BLOCK 79
REGISTERED PLAN 43M-1502
 CITY OF MISSISSAUGA
 REGIONAL MUNICIPALITY OF PEEL
 SCALE 1:300

METRIC
 DISTANCES SHOWN HEREON ARE IN METRES
 AND CAN BE CONVERTED TO FEET BY
 DIVIDING BY 0.3048

NOTE
 1) THIS PLAN MUST BE READ IN
 CONJUNCTION WITH SURVEY REPORT
 DATED NOVEMBER 17TH, 2020
 2) THIS PLAN AND REPORT WERE PREPARED
 FOR THE HOME OWNERS' USE
 AND THE UNDERSIGNED ACCEPTS NO
 RESPONSIBILITY FOR USE BY OTHER
 PARTIES.

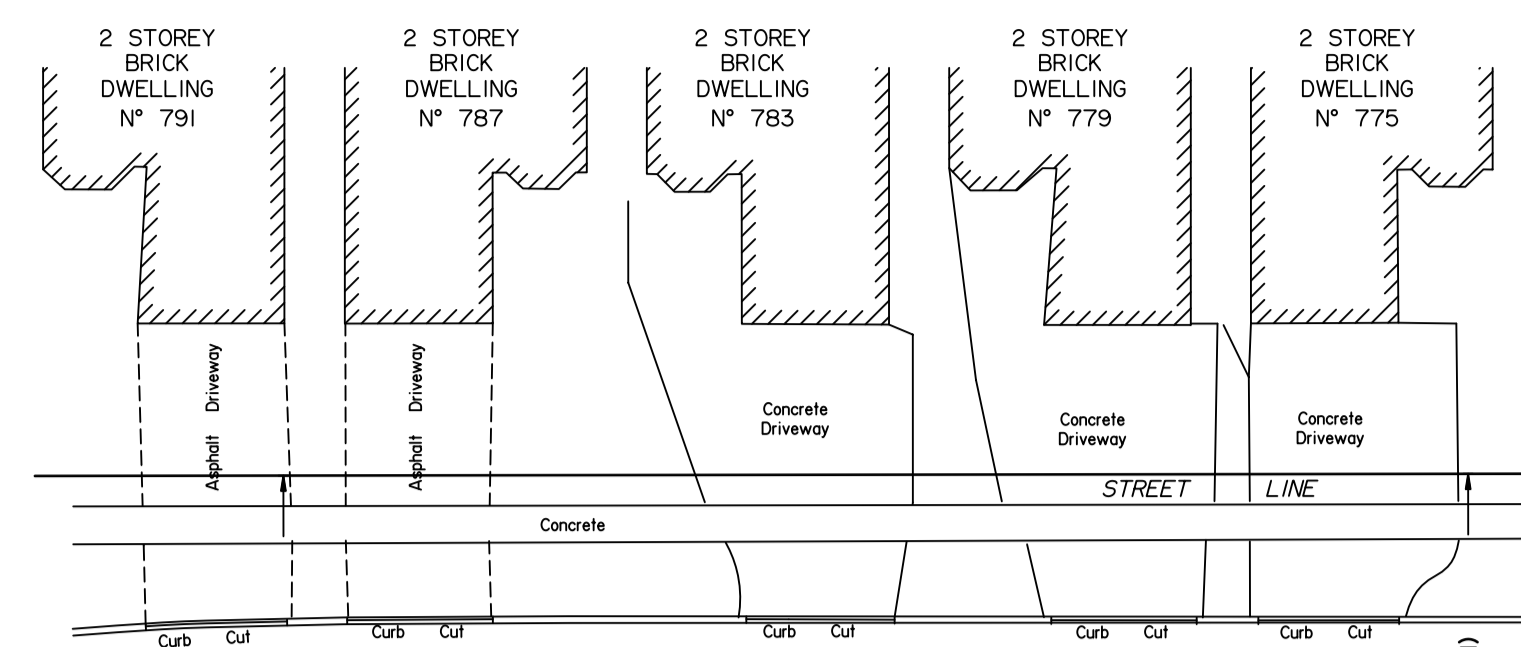

FATHER D'SOUZA DRIVE
 (BY REGISTERED PLAN 43M-1502)

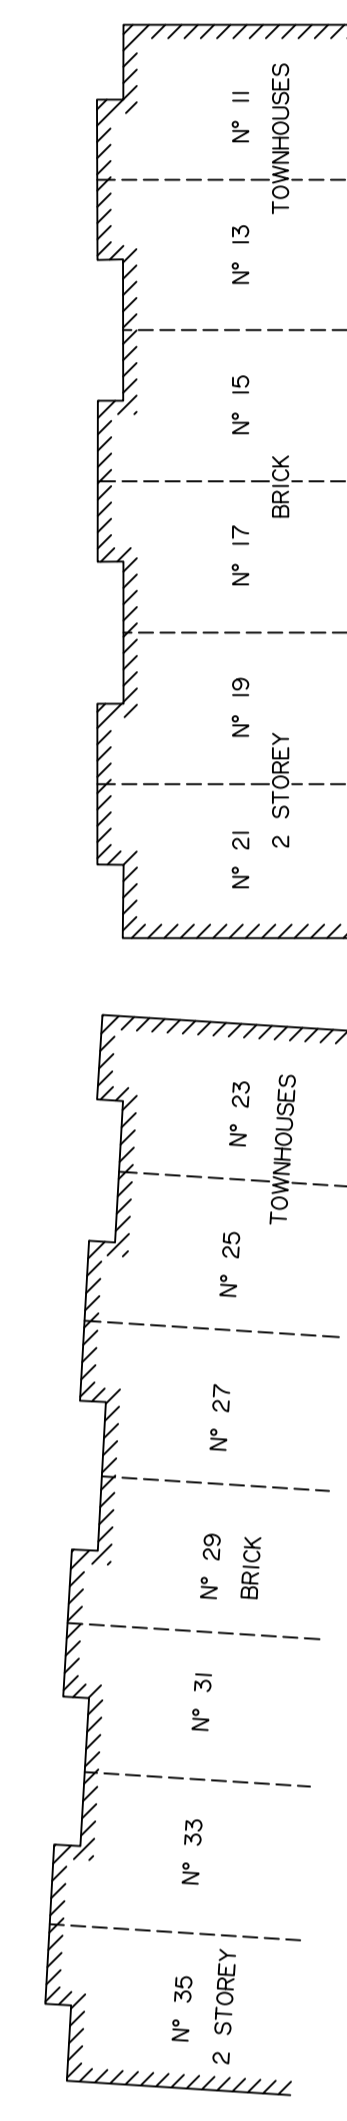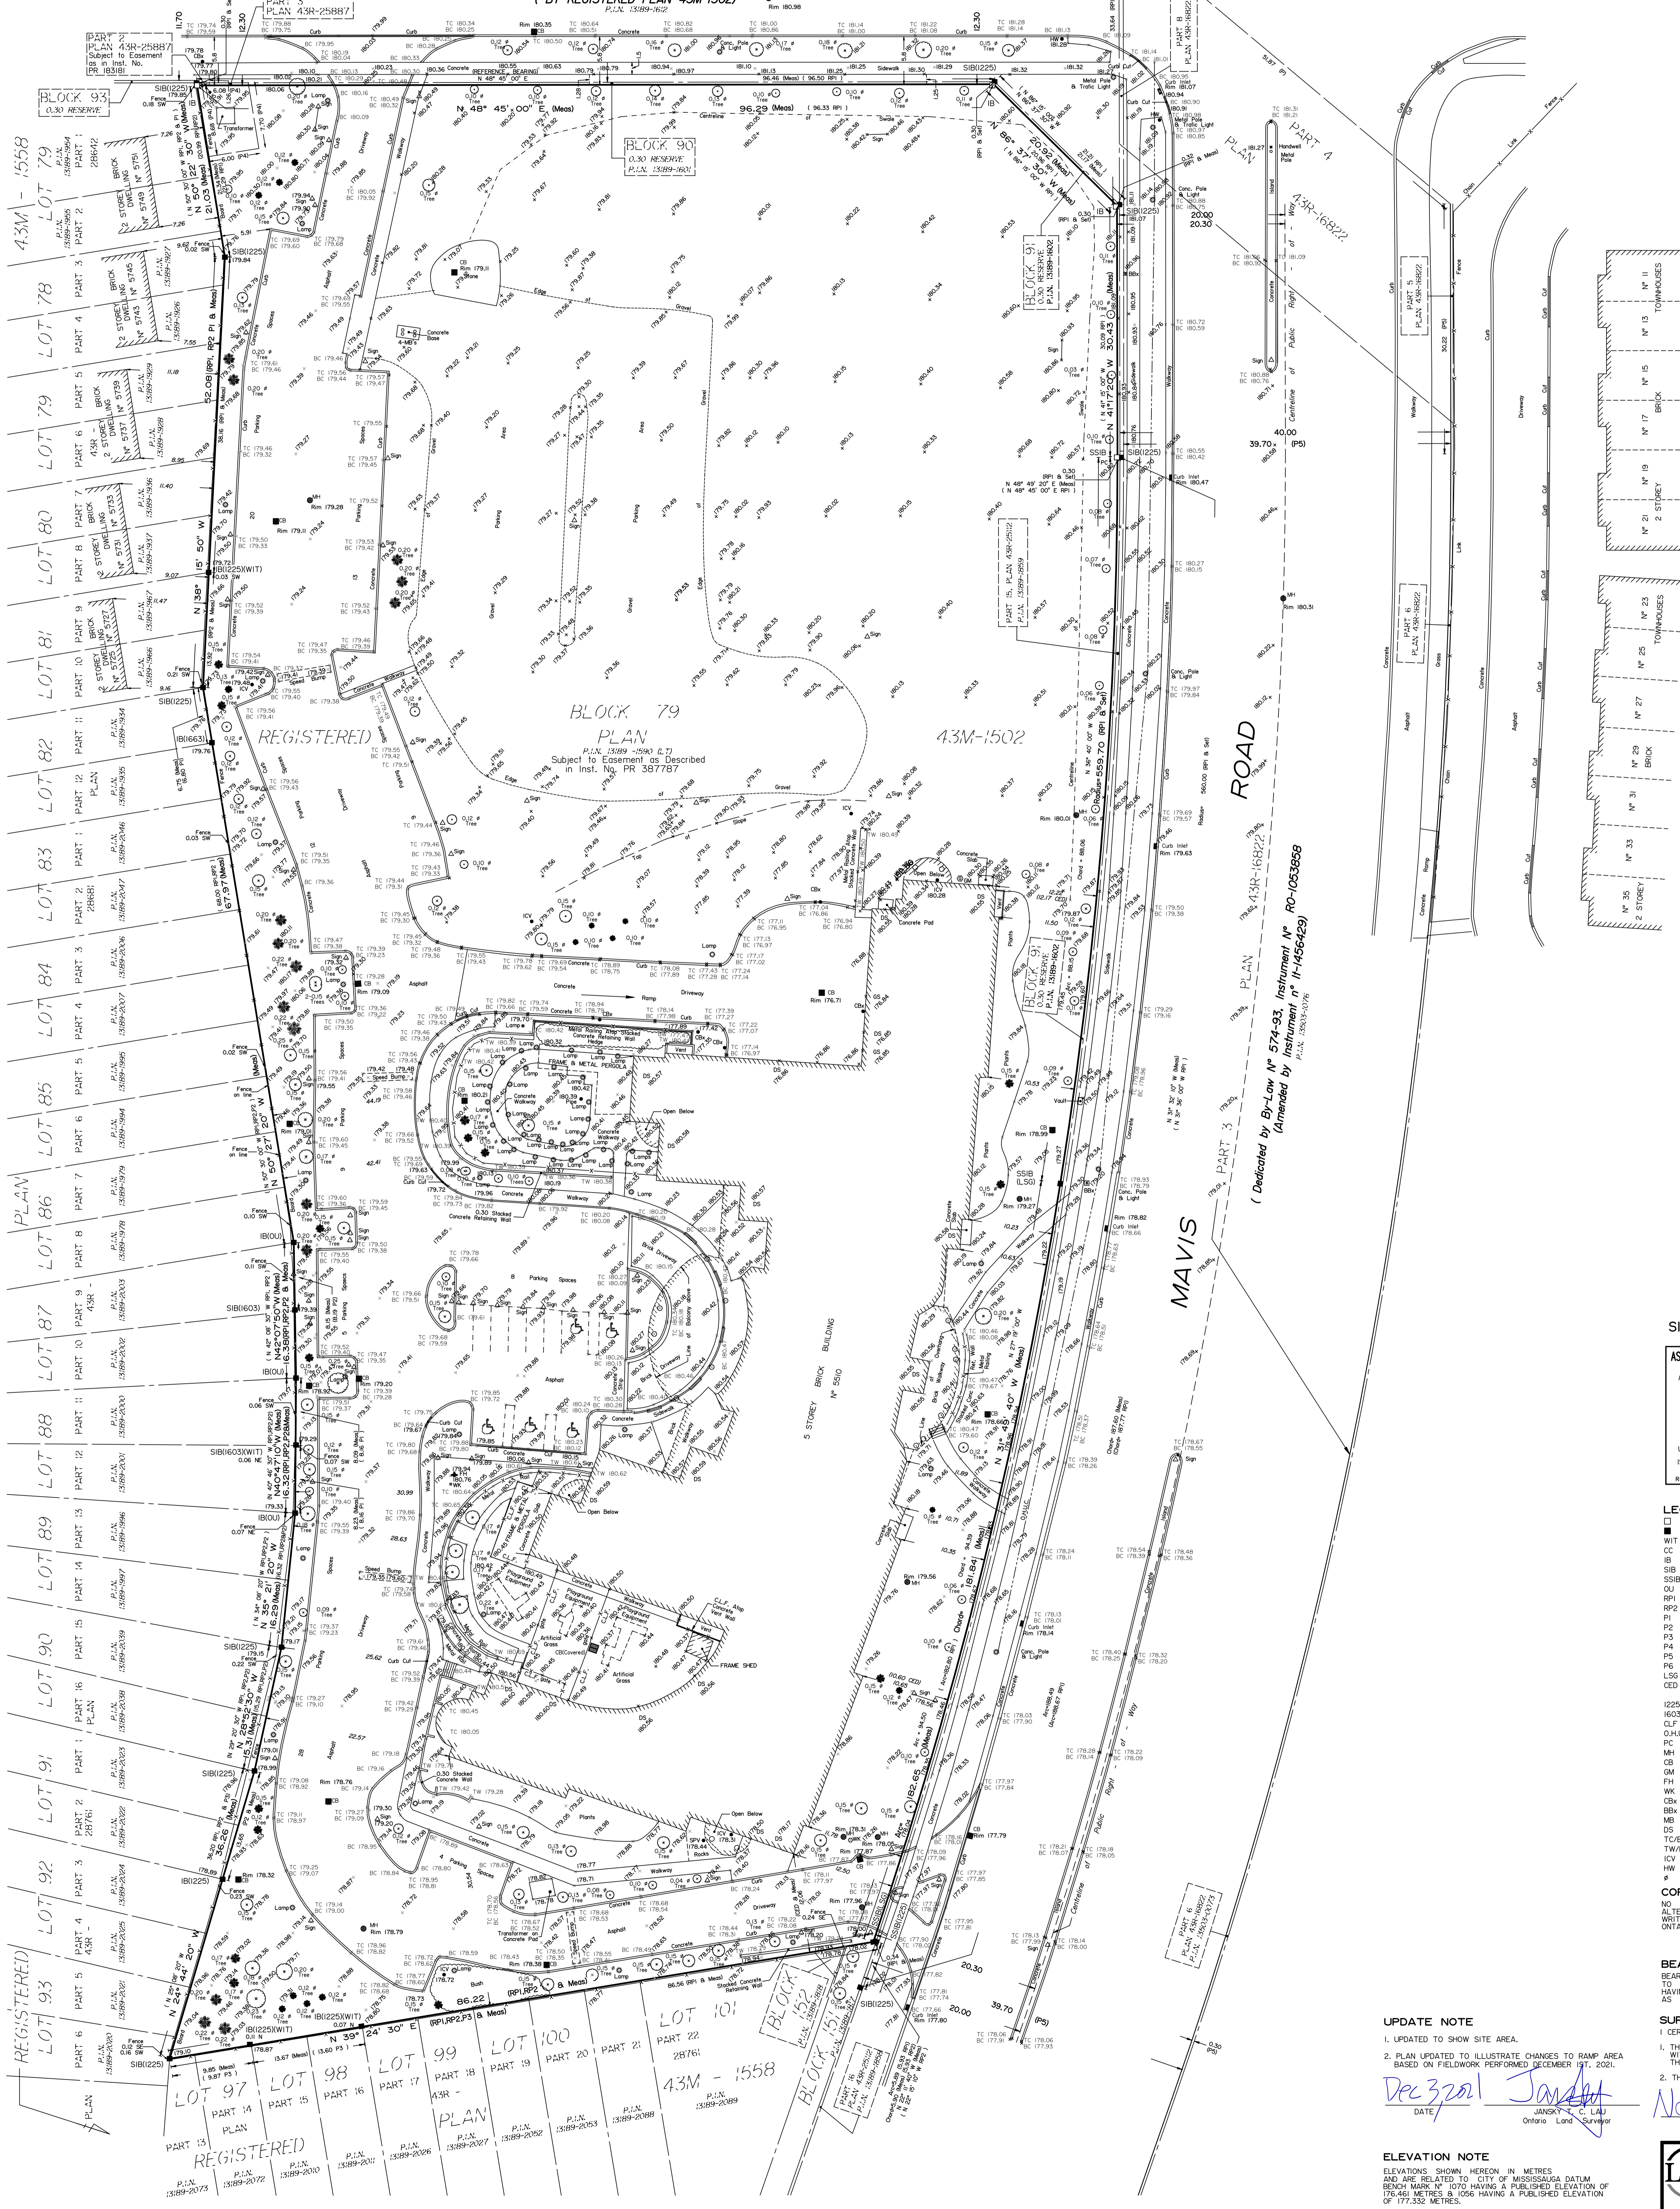

SITE AREA = 22 356.2 m²



LEGEND

□	DENOTES	MONUMENT PLANTED
■	MONUMENT FOUND	
CC	CUT CROSS	
SB	IRON BAR	
SIB	STANDARD IRON BAR	
SIBS	SHORT STANDARD IRON BAR	
OU	ORIGIN UNKNOWN	
RPI	REGISTERED PLAN 43M-1502	
RP2	PLAN 43R-28642	
P1	PLAN 43R-28642	
P2	PLAN 43R-28682	
P3	PLAN 43R-28761	
P4	PLAN 43R-28887	
P5	PLAN 43R-28989	
P6	PLAN 43R-29112	
LSE	LAND SURVEY GROUP INC., O.L.S.	
CED	PLAN OF SURVEY BY C. E. DOTTERELL LTD. D. B. SEARLES, O.L.S. DATED NOVEMBER 7TH, 2003	
225	P. J. THORPE SURVEYING LTD.	
CLF	POINT OF CURVATURE	
O.H.U.C.	OVERHEAD UTILITY CABLE	
CF	POINT OF CURVATURE	
M4	MAINTENANCE HOLE	
CB	CATCH BASIN	
GM	GAS METER	
FH	FIRE HYDRANT	
MK	WATER MET	
CBX	CONTROL BOX	
SB	BELL BOX	
MB	METAL BOLLARD	
US	DOOR SILL ELEVATION	
T/C/B	TOP/BOTTOM OF CURB	
T/W/B	TOP/BOTTOM OF WALL	
ICV	IRRIGATION CONTROL VALVE	
HW	HAND WELL	
Ø	DIAMETER	

COPYRIGHT © LAND SURVEY GROUP INC. 2020
 NO PERSON MAY COPY, REPRODUCE, DISTRIBUTE OR
 ALTER THIS PLAN IN WHOLE OR IN PART WITHOUT
 WRITTEN PERMISSION FROM LAND SURVEY GROUP INC.
 ONTARIO LAND SURVEYORS

BEARINGS NOTE
 BEARINGS ARE ASTROMETRIC AND ARE REFERRED
 TO THE NORTHERLY LIMIT OF BLOCK 80
 HAVING A BEARING OF N 45° 45' 00" E
 AS SHOWN ON REGISTERED PLAN 43M-1502.

SURVEYOR'S CERTIFICATE
 I CERTIFY THAT:
 1. THIS SURVEY AND PLAN ARE CORRECT AND IN ACCORDANCE
 WITH THE SURVEYS ACT, THE SURVEYORS ACT AND
 THE REGULATIONS MADE UNDER THEM.
 2. THE SURVEY WAS COMPLETED ON NOVEMBER 4TH, 2020.

UPDATE NOTE
 1. UPDATED TO SHOW SITE AREA.
 2. PLAN UPDATED TO ILLUSTRATE CHANGES TO RAMP AREA
 BASED ON FIELDWORK PERFORMED DECEMBER 1ST, 2020.

DATE: Dec 3 2021
 JANKO T. LALI
 Ontario Land Surveyor

ELEVATION NOTE
 ELEVATIONS SHOWN HEREON IN METRES
 AND ARE RELATED TO CITY OF MISSISSAUGA
 BENCH MARK # 1076 HAVING A PUBLISHED ELEVATION OF
 176.66 METRES & 1056 HAVING A PUBLISHED ELEVATION
 OF 177.32 METRES.

LSG LAND SURVEY GROUP
 ONTARIO LAND SURVEYORS

775 THE QUEENSWAY, UNIT 1, TORONTO, ONTARIO M6T 1K4
 TEL: 416-232-8100 FAX: 416-232-8101 WWW.LANDSURVEYGROUP.COM

DRAWN: JRM/AM CHECKED BY: J.L.L. PLAN #: LSG-372-4