


LEGEND

- CONCRETE PAVING
- UNIT PAVING
- TACTILE WARNING PLATE
- PLAYGROUND SURFACE
- SOD
- SHRUB PLANTING
- PROPOSED TREE
- EXISTING TREE TO REMOVE
- EXISTING TREE TO RETAIN
- BIKE PARKING
- BOLLARDS
- BENCH
- TREE PROTECTION FENCE

PART 1, PLAN 43R-2386
SUBJECT TO EASEMENT AS
INST. No. VS342339

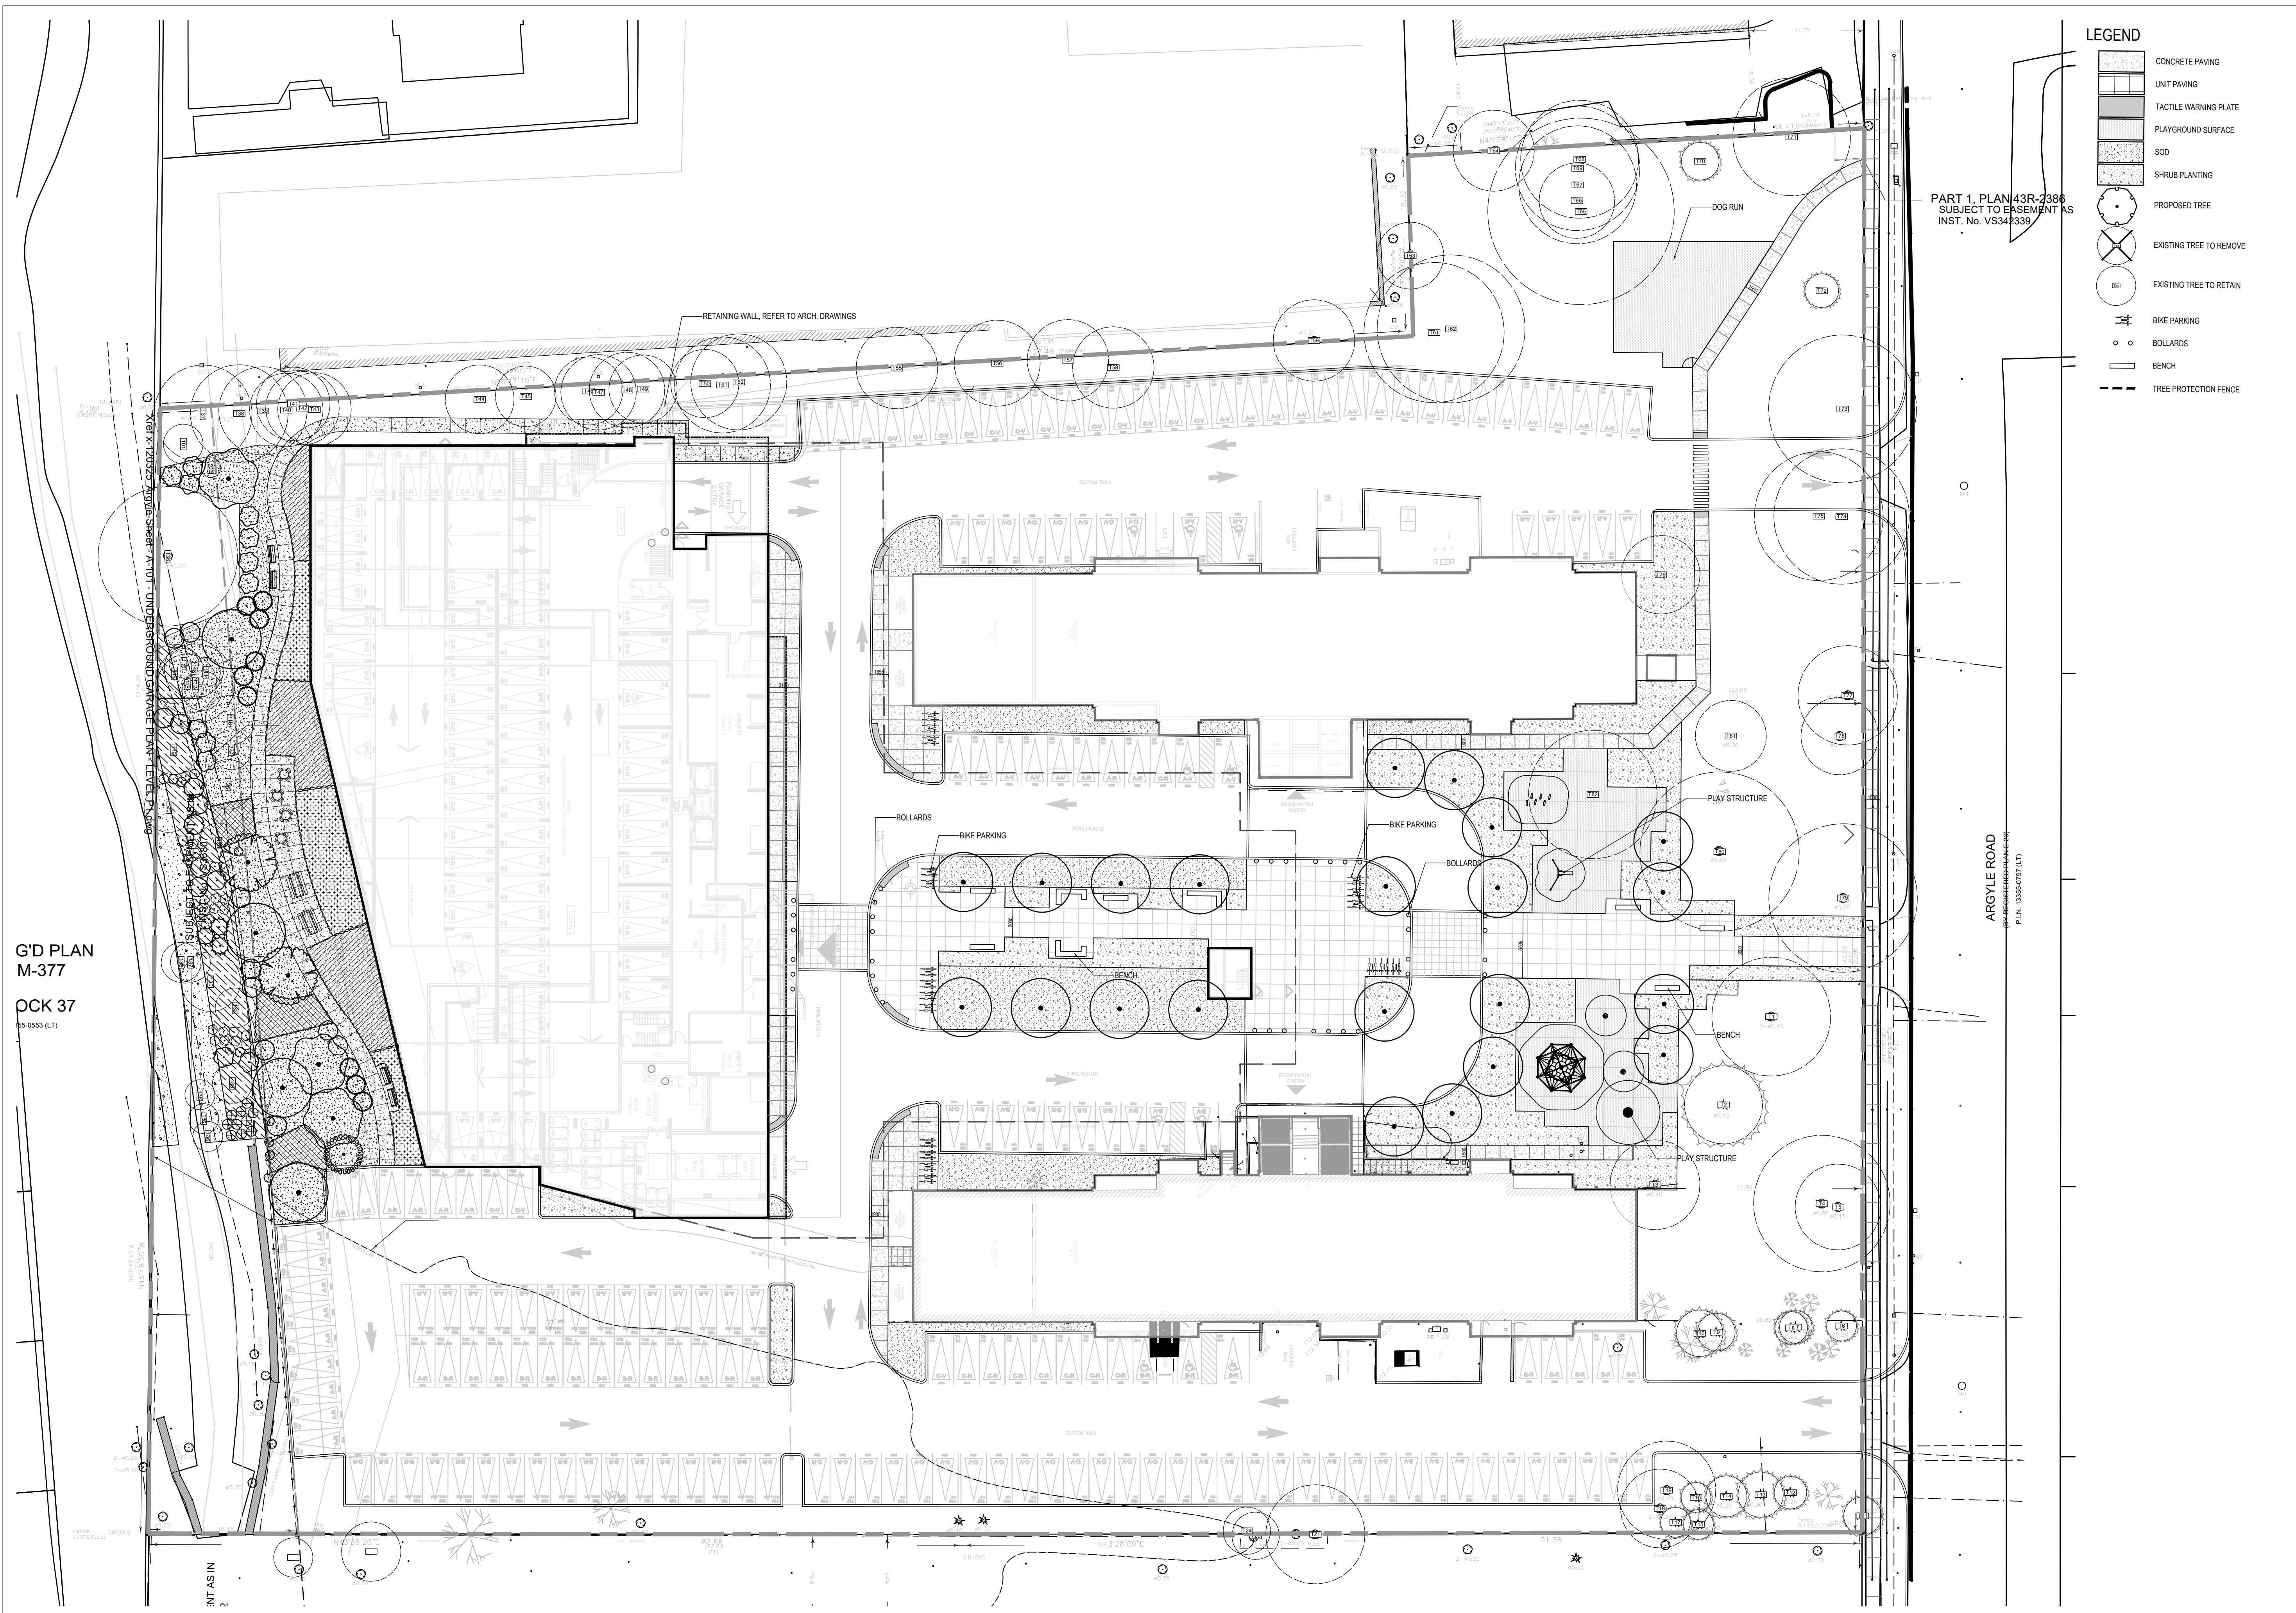

G'D PLAN
M-377
PCK 37
95-0553 (L.T.)

March 2, 2022 5:22 PM I:\PROJECTS\2019\19-154-2570\ARGYLE ROAD\1-CURRENT\PLANTING\SPR-19-154-LS-100-LANDSCAPE PLAN.DWG

no.	revision	date	by
02	ISSUED FOR REZONE	2020-09-11	RR
01	ISSUED FOR REZONE	2020-07-03	RR

CONTRACTOR MUST VERIFY ALL DIMENSIONS ON THE JOB AND REPORT ANY DISCREPANCY TO THE LANDSCAPE ARCHITECT BEFORE PROCEEDING WITH THE WORK.
ALL DRAWINGS AND SPECIFICATIONS ARE INSTRUMENTS OF SERVICE AND THE PROPERTY OF THE LANDSCAPE ARCHITECT WHICH MUST BE RETURNED AT THE COMPLETION OF THE WORK.
ALL DRAWINGS TO BE USED FOR CONSTRUCTION ONLY WHEN SIGNED BY THE LANDSCAPE ARCHITECT.

signed _____ date _____



20 Champian Blvd. Suite 102 - Toronto ON - M3H 2Z1 info@terrapi.ca www.terrapi.ca

CLIENT
2570 ARGYLE ROAD
MISSISSAUGA, ONTARIO

PROJECT
LANDSCAPE PLAN

DRAWING
DRAWN: ZW
CHECKED: RR
SCALE: AS SHOWN
DATE: 2016-12-15
PROJECT NO.: 19-154



SHEET NO. LS-100

