





Z-53E

I require this plan to be deposited under the Registry Act

Date July 12, 2002

*Alister Sankey*  
ALISTER SANKEY - O.L.S.

**PLAN 43R-27320**

Received and deposited

Date July 15, 2002

*Carol Carrigan*  
CAROL CARRIGAN  
ASST. DEP. LAND REGISTRAR FOR THE REGISTRY DIVISION OF PEEL (No. 43)

SCHEDULE			
PART	PART OF LOT	CONCESSION	PART OF PIN
1	11	3, W.H.S.	14085-1815 (R)
2			



PLAN OF SURVEY OF  
PART OF LOT 11  
CONCESSION 3  
WEST OF HURONTARIO STREET  
FORMERLY IN THE TOWNSHIP OF TORONTO, COUNTY OF PEEL  
NOW IN THE CITY OF MISSISSAUGA  
REGIONAL MUNICIPALITY OF PEEL

SCALE 1: 1000



**David B.Searles Surveying Ltd.**  
ONTARIO LAND SURVEYORS

METRIC  
DISTANCES SHOWN ON THIS PLAN ARE IN METRES AND CAN BE CONVERTED TO FEET BY DIVIDING BY 0.3048

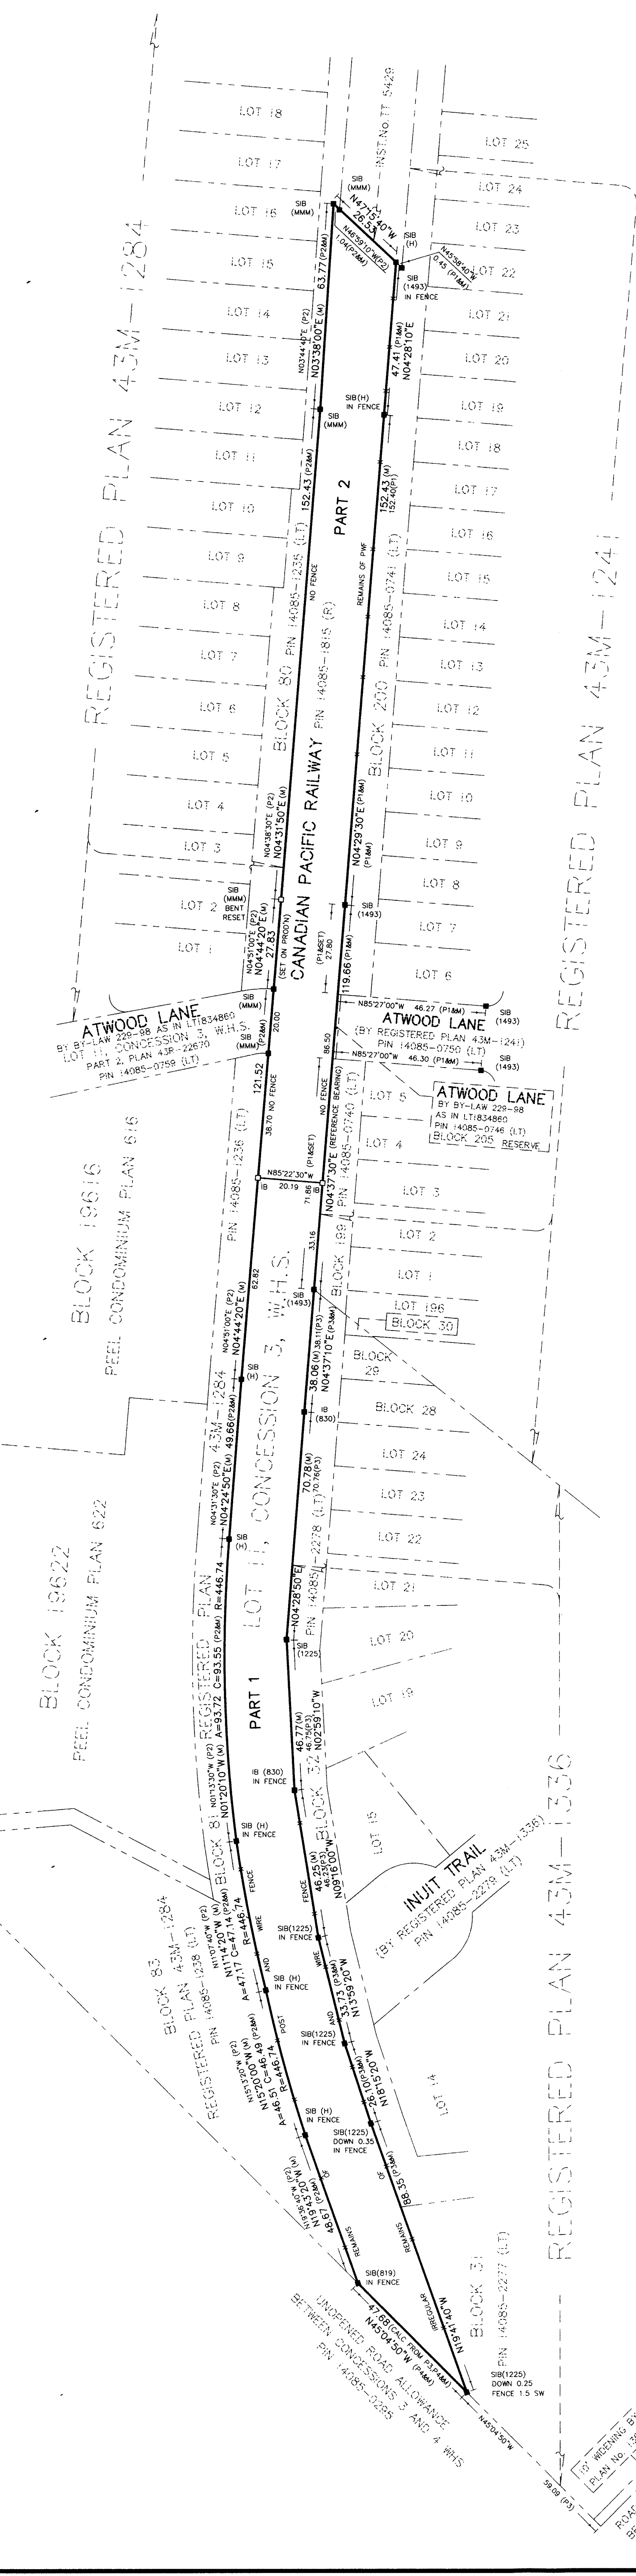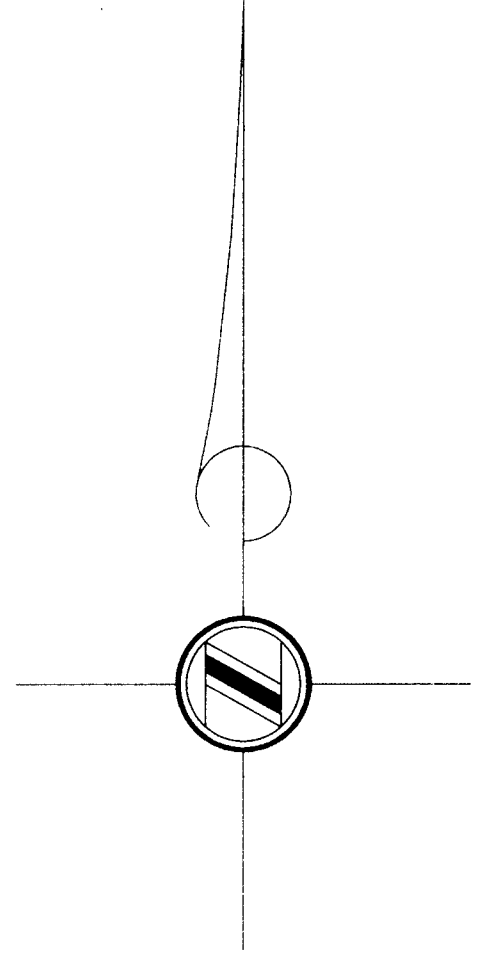

NOTE

BEARINGS ARE ASTRONOMIC AND ARE REFERRED TO THE WESTERLY LIMIT OF BLOCK 199 ON REGISTERED PLAN 43M-1241, HAVING A BEARING OF N04°37'30"E

LEGEND

- DENOTES MONUMENT FOUND
- DENOTES MONUMENT SET
- SIB DENOTES STANDARD IRON BAR
- SSIB DENOTES SHORT STANDARD IRON BAR
- IB DENOTES IRON BAR
- WT DENOTES WITNESS
- OU DENOTES ORIGIN UNKNOWN
- 1493 DENOTES YOUNG & YOUNG SURVEYING INC.
- 1225 DENOTES DAVID B. SEARLES SURVEYING LTD.
- 830 DENOTES E.W. PETZOLD, O.L.S.
- H DENOTES MCBAIN & HULME, O.L.S.
- MMM DENOTES MARSHALL MACKLIN MONAGHAN LTD., O.L.S.
- M DENOTES MEASURED
- CALC DENOTES CALCULATED
- PROD'N DENOTES PRODUCTION
- PWF DENOTES POST AND WIRE FENCE
- P1 DENOTES REGISTERED PLAN 43M-1241
- P2 DENOTES REGISTERED PLAN 43M-1284
- P3 DENOTES REGISTERED PLAN 43M-1336
- P4 DENOTES PLAN OF SURVEY BY MCBAIN & HULME, O.L.S. DATED JUNE 19, 1969
- W.H.S. DENOTES WEST OF HURONTARIO STREET

SURVEYOR'S CERTIFICATE

I CERTIFY THAT:

- THIS SURVEY AND PLAN ARE CORRECT AND IN ACCORDANCE WITH THE SURVEYS ACT, THE SURVEYS ACT AND THE REGISTRY ACT AND THE REGULATIONS MADE UNDER THEM.
- THE SURVEY WAS COMPLETED ON THE 5th DAY OF JULY, 2002

JULY 12, 2002  
DATE

*Alister Sankey*  
ALISTER SANKEY - ONTARIO LAND SURVEYOR

**David B.Searles Surveying Ltd.**  
ONTARIO LAND SURVEYORS  
4284 VILLAGE CENTRE COURT, MISSISSAUGA, ONTARIO L4Z 1S2  
(905) 273-6840 FAX: (905) 896-4410  
E MAIL: DBSOLS@ON.AIBN.COM

Drawn D.A.S. Checked A.S.

File No. **117-0-00**

Computer Storage File No. 1170CALC.FLX Operator Operator Disk Plan Storage No. 117-0-00.DWG Plan Index No. B 9

ROAD ALLOWANCE BETWEEN LOTS 13 & 11 CONCESSION 3, WEST OF HURONTARIO STREET

BY REGISTERED PLAN 43M-1284

BY REGISTERED PLAN 43M-1241

BY REGISTERED PLAN 43M-1336