
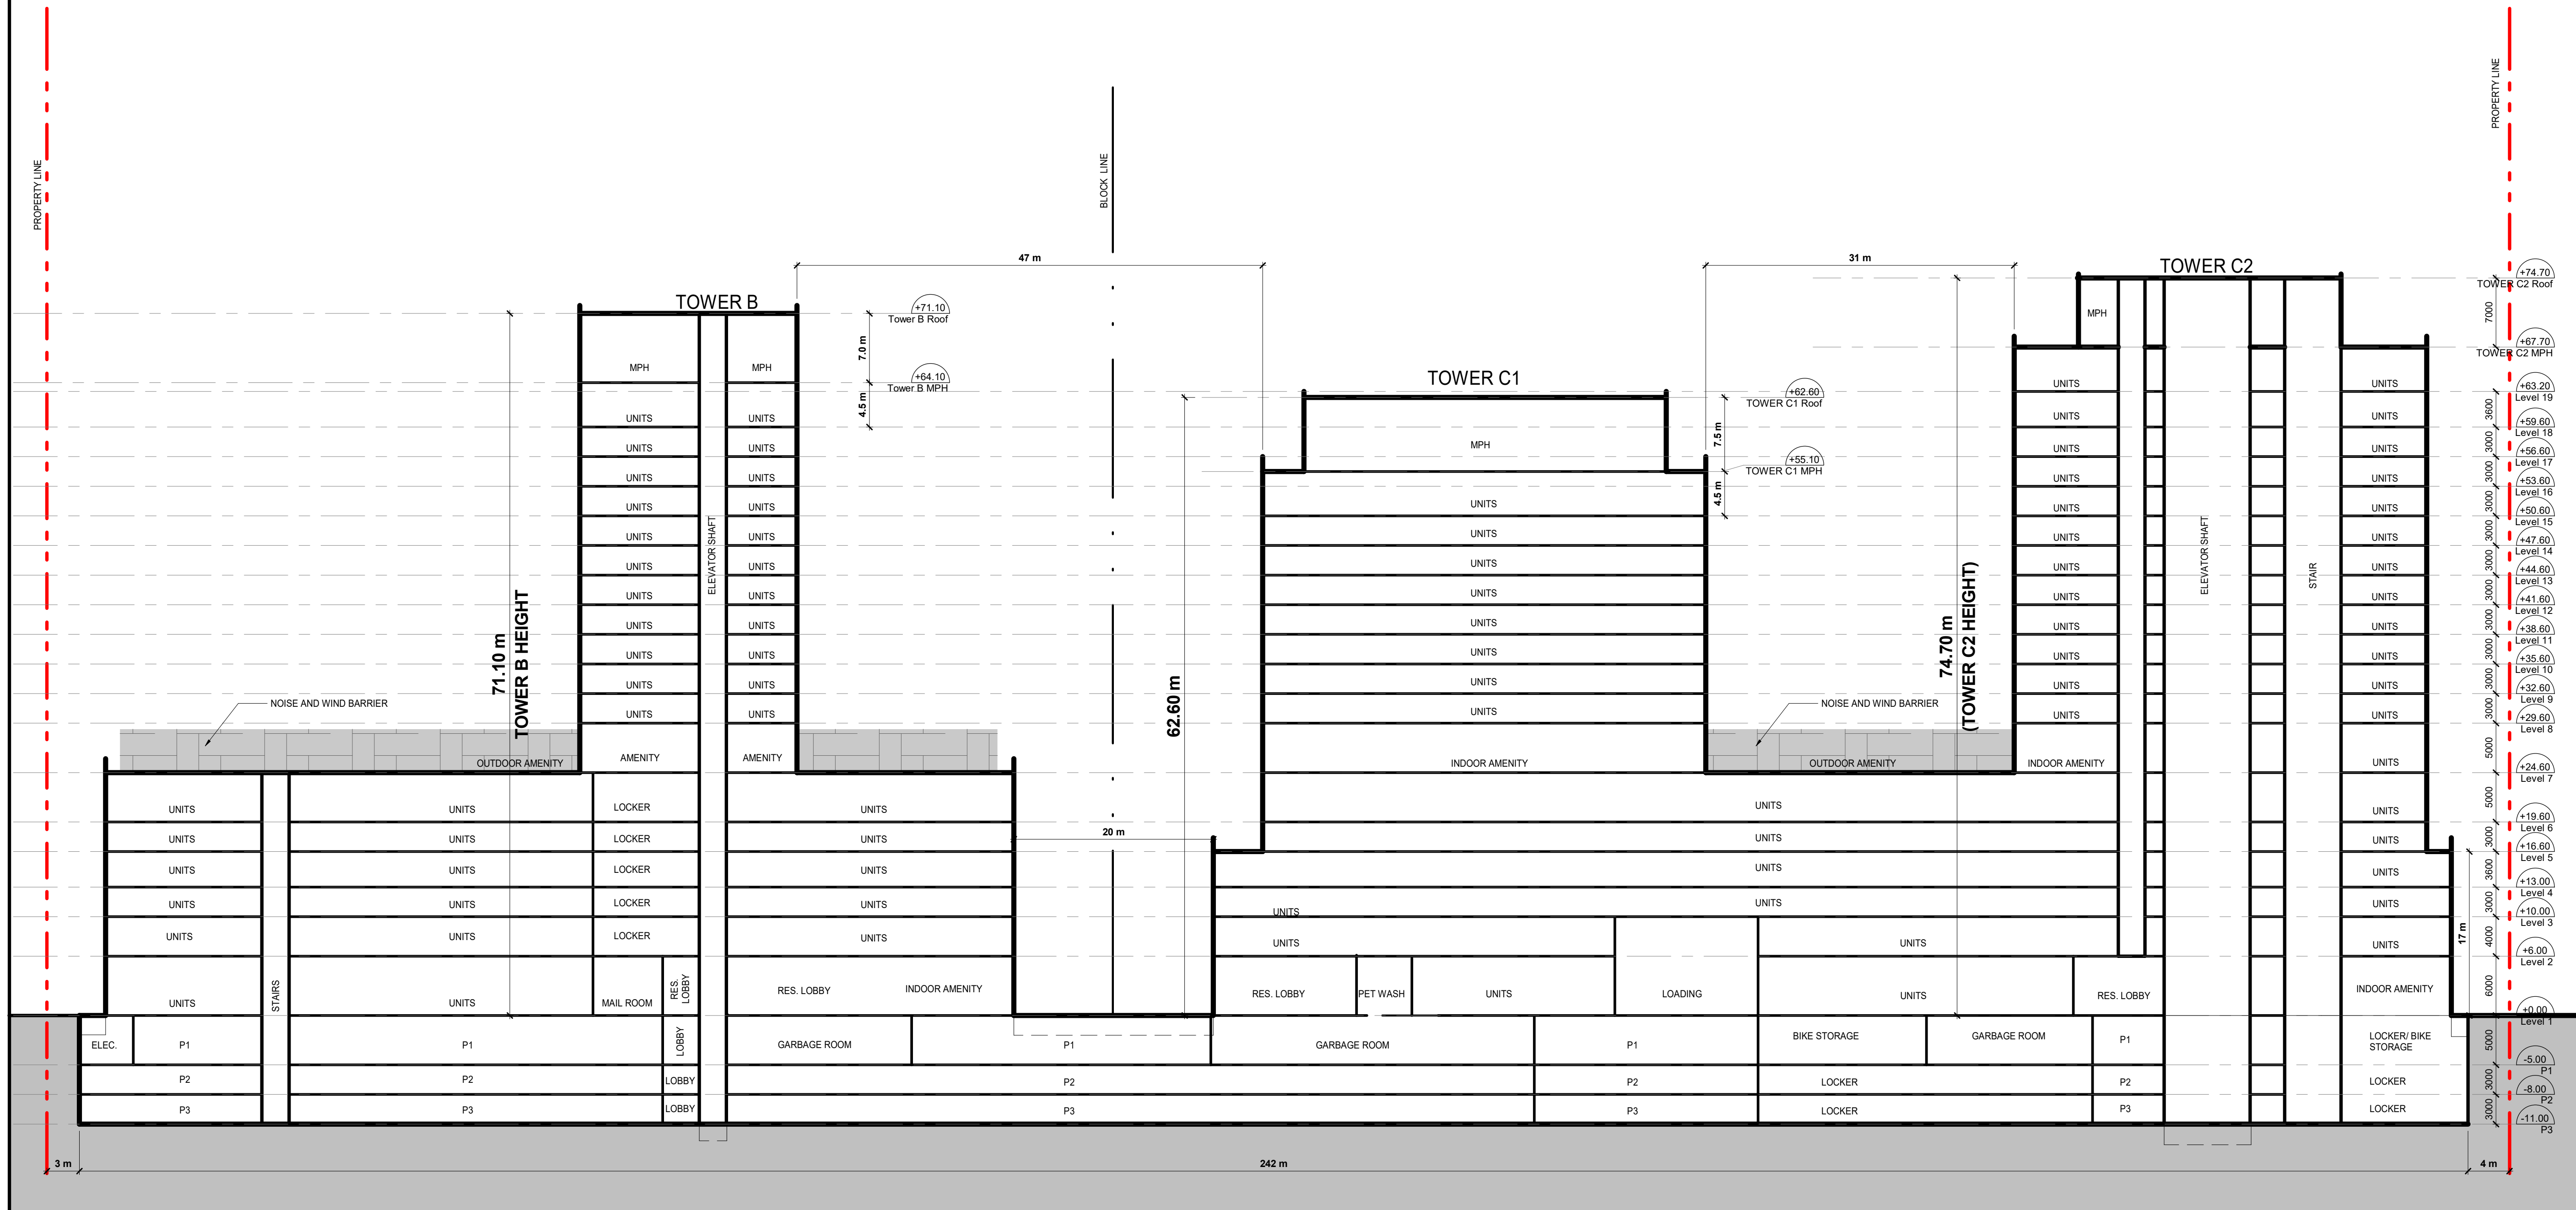


KEY PLAN:

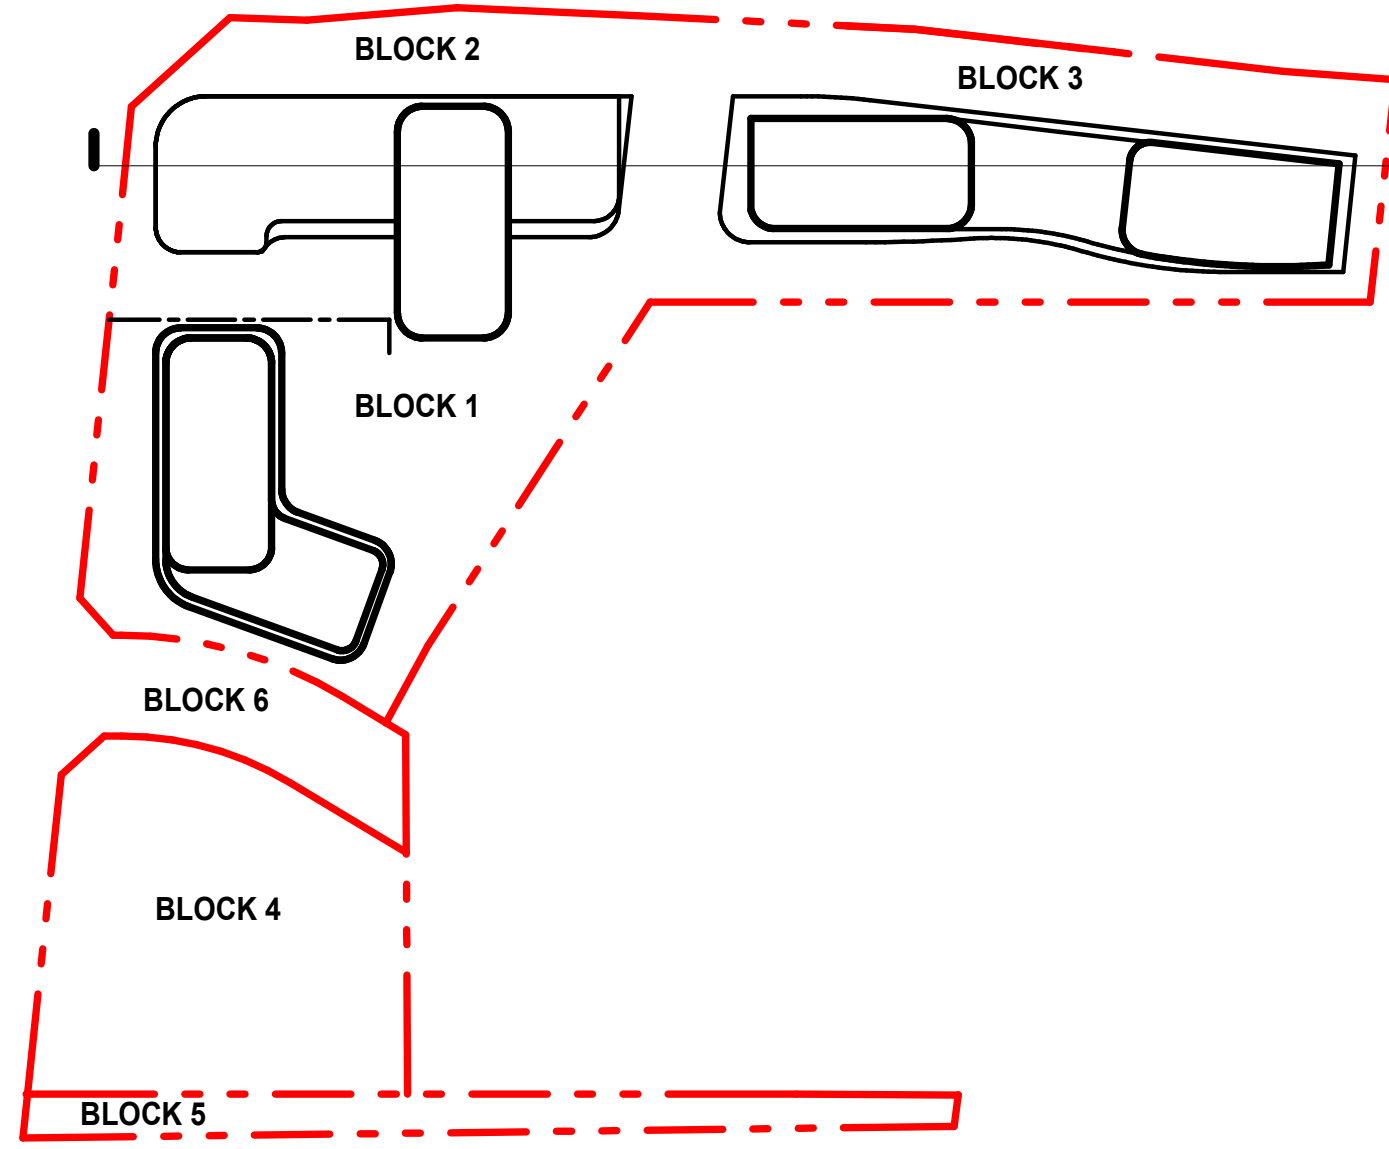

All drawings, specifications, related documents and design are the copyright property of the architect and must be returned upon request. Reproduction of the drawings, specifications, related documents and design in whole or in part is strictly forbidden without the architect's written permission.

Revision Date

5 ISSUE FOR ZBA/OPA RESUBMIT 2024.03.26
3 ISSUED FOR ZBA/OPA 2022.12.16

Revision Date

**giannone
petricone
associates**

Giannone Petricone Associates Inc. Architects
96 Spadina Avenue, Toronto, Canada M5V 2J6
T 416.591.7788 F 416.591.1293 E mail@gpaia.com

**DIXIE MALL
REDEVELOPMENT**
1250 South Service Road
Mississauga, ON L5E 3E5

**EAST-WEST SCHEMATIC
SECTION**

DRAWN BY: MH
CHECKED BY: AV
PROJECT START DATE: 06/28/22
PROJECT NO.: 22138
SHEET NUMBER

A401