


GENERAL NOTES

- All dimensions in millimetres (mm)
- Verify all dimensions
- Do not scale drawings
- Check drawings against specifications
- Use the latest revised drawings only
- Report any discrepancies to the Landscape Architect before proceeding
- Drawings and specifications are the property of the Landscape Architect, and must be returned upon completion of the work

**NOT FOR TENDER
NOT FOR CONSTRUCTION**

PRECEDENTS:

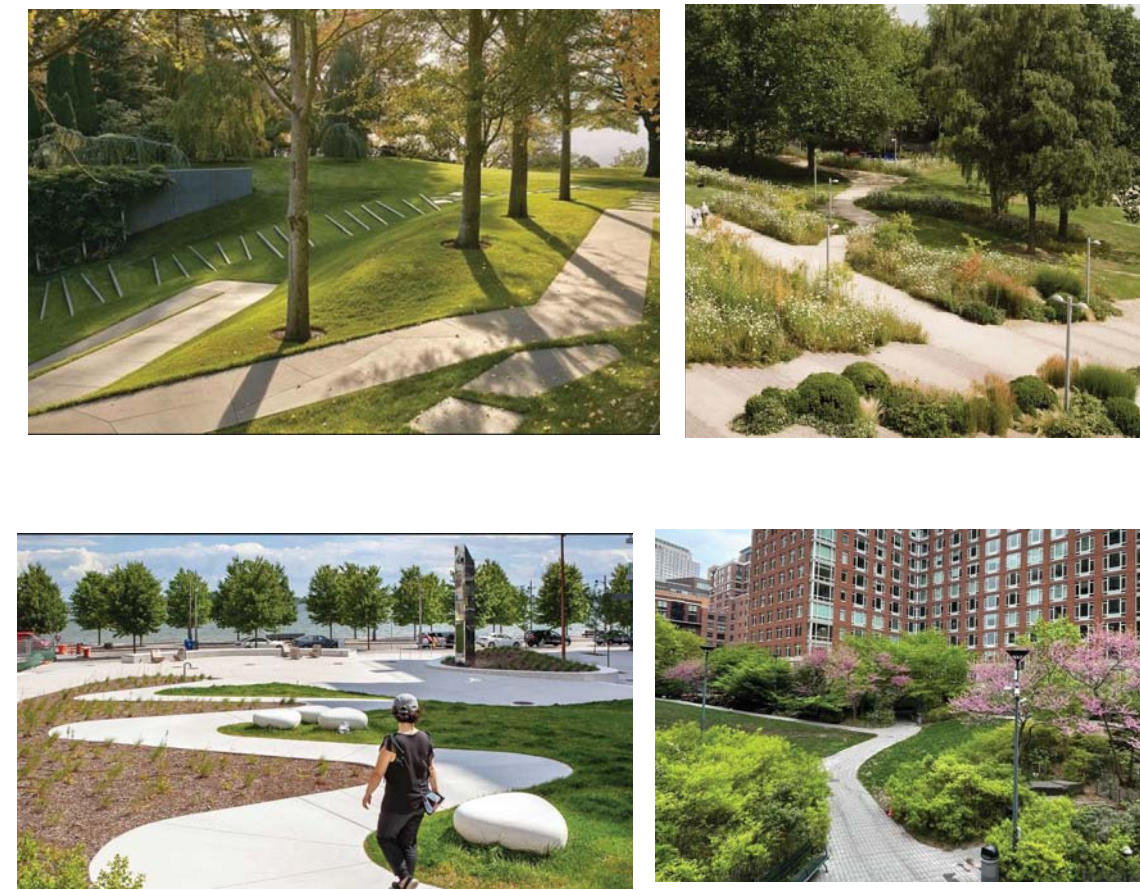

LEGEND:

- POTENTIAL AMENITY/
SEATING AREAS
- RETAINING WALLS


REV	DATE	DESCRIPTION	INITIAL
Enlarged Central Amenity Area			

DRAWN BY: RH
CHECKED BY: JVV
PRINT DATE: Jul.18.2024

L-106

21-15 Pacific Way
MISSISSAUGA, ON
STARLIGHT

PART 2, PLAN 43R-20680
PIN 13328-0028
(SUBJECT TO EASEMENT IN GROSS
AS IN INST. No. PR885199)

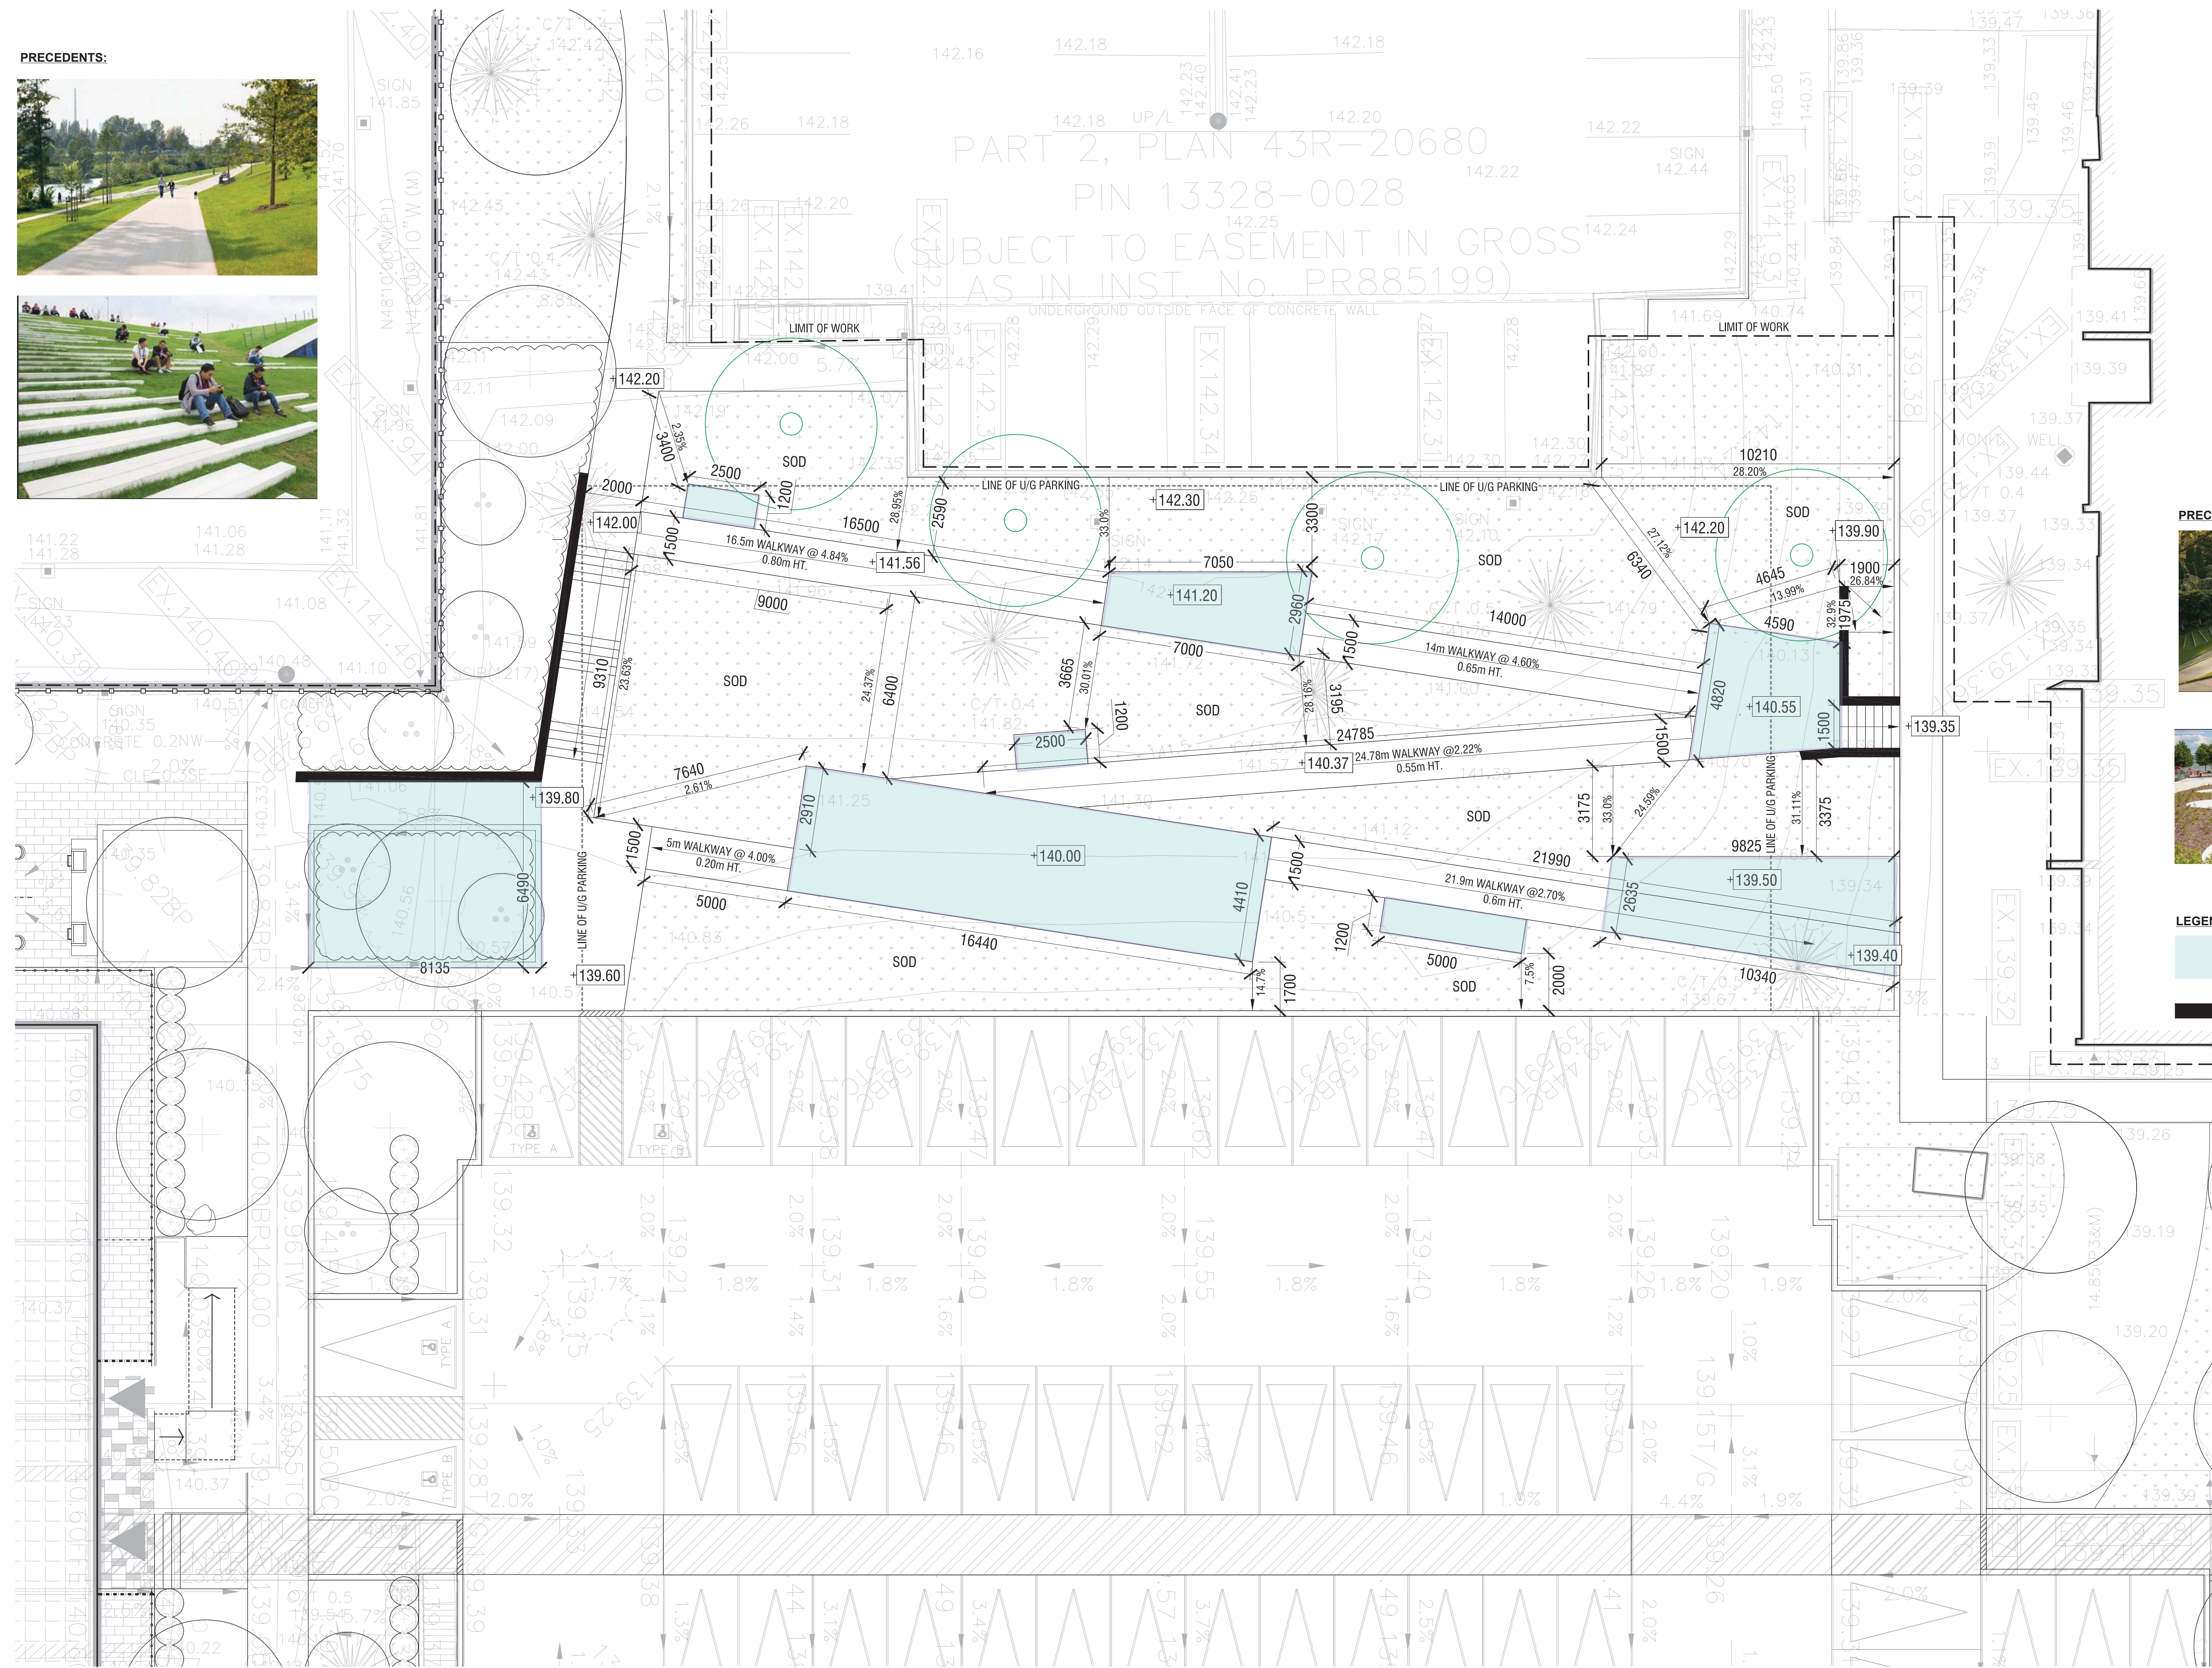

PRECEDENTS:

